

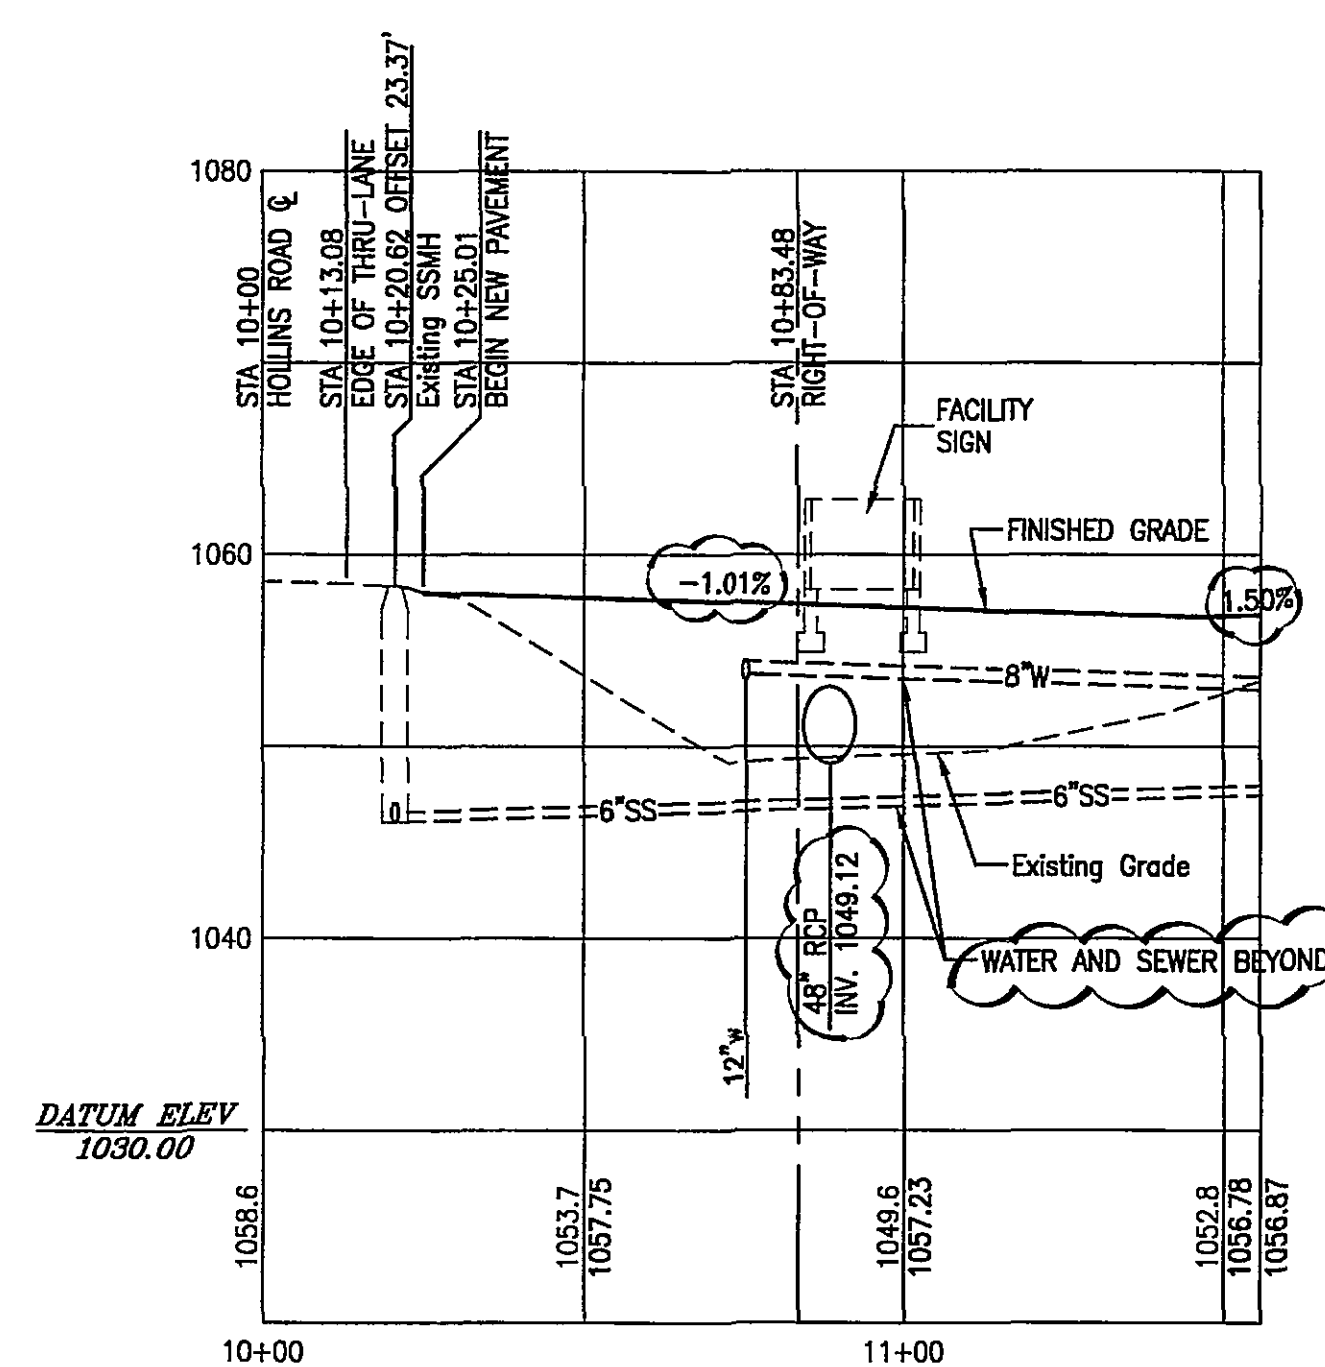


MERIDIAN OF VDOT PLANS
 0601-080-233, C-501
 SHEETS 7 AND 8

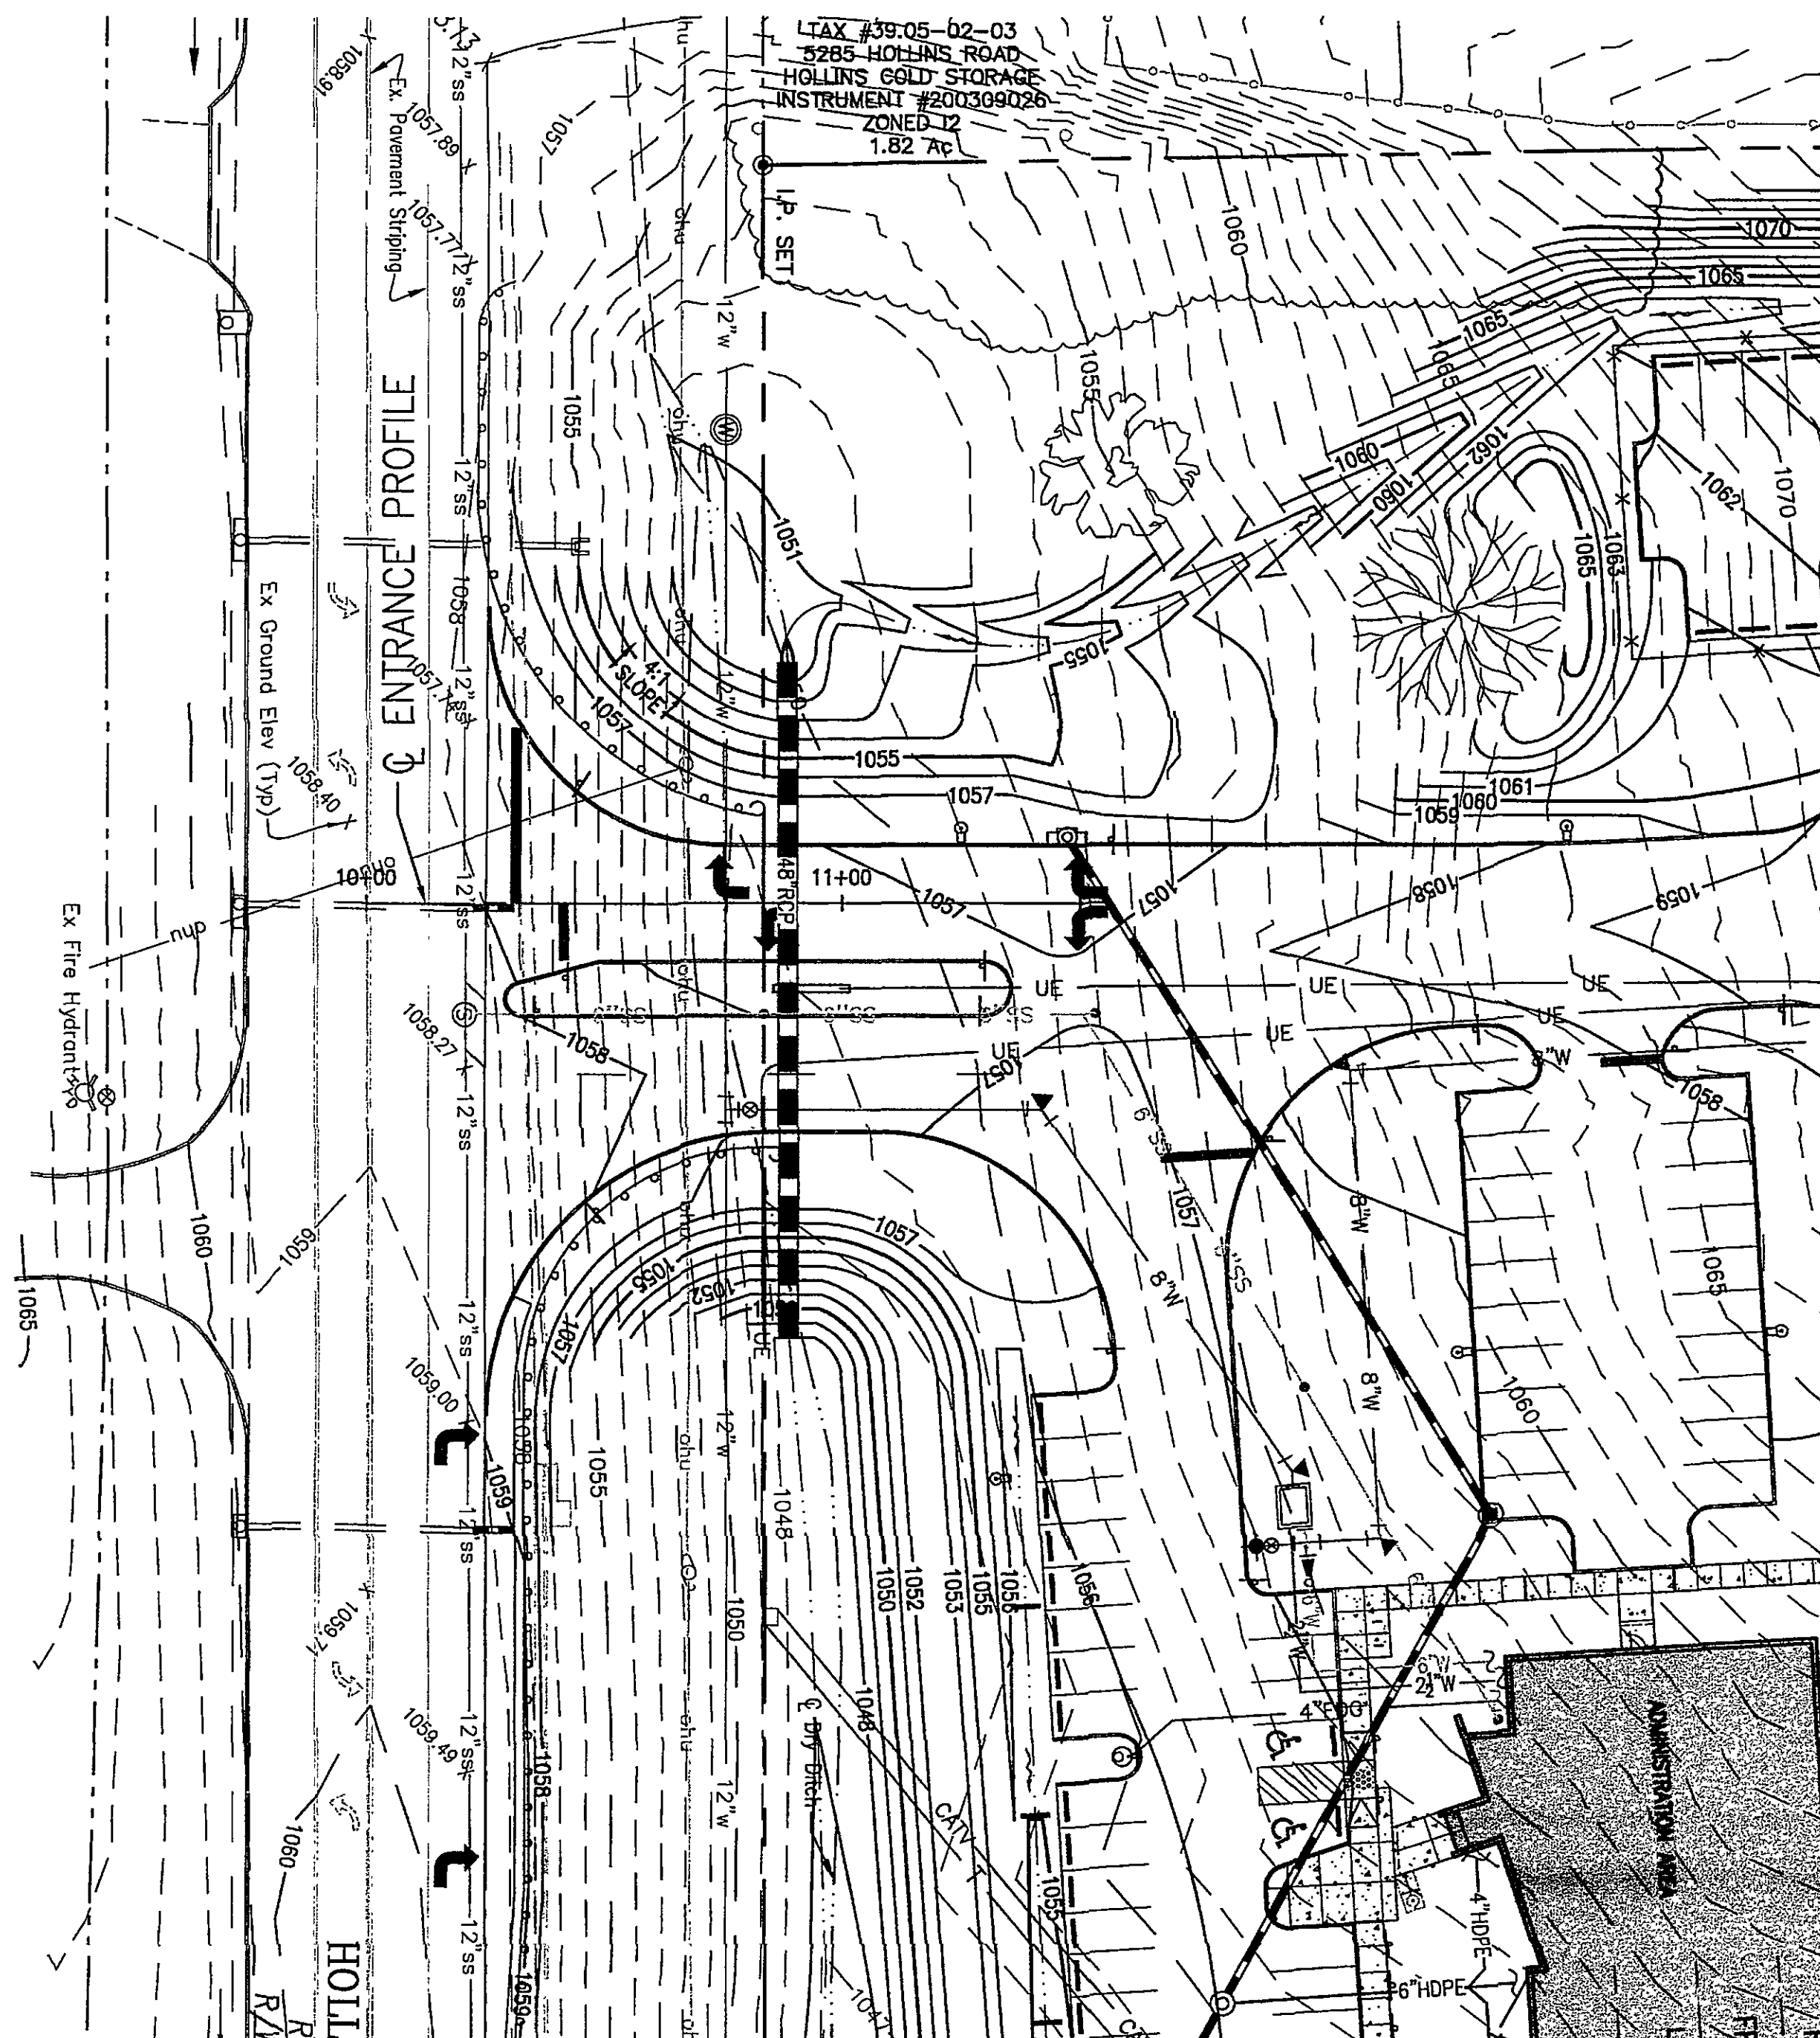


☒ APPROVED

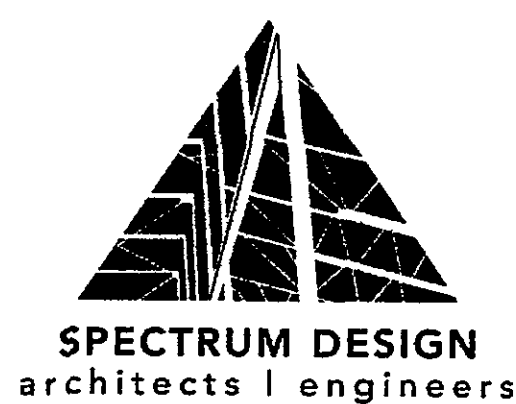

10 CHURCH AVE SE, PLAZA SUITE 1 ROANOKE, VIRGINIA 24011 540.342.6001
ROANOKE • MARION

**FLEET SERVICE
CENTER
ROANOKE COUNTY**
5253 Old Hollins Rd
Roanoke, VA 24019
IFB-0898

SPECTRUM DESIGN PROJECT NO. 06118

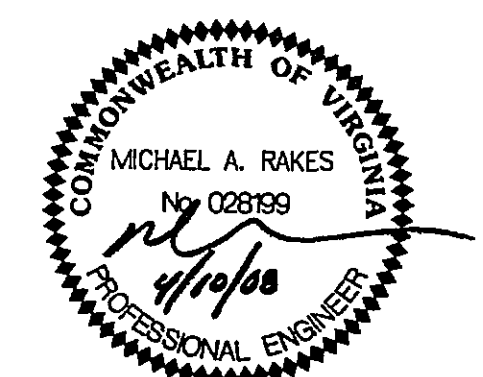

DATE	March 23, 2008
DESIGN ARCHITECT	WWH
PROJECT ARCHITECT	
PROJECT ENGINEER	MAR
CHECKED BY	<i>MC</i>
DRAWN BY	MF
REVISIONS	NUMBER
COUNTY COMMENTS 2	1
	DATE
	4/10/08

SHEET TITLE

PLAN AND PROFILE - ENTRANCE

C202

