



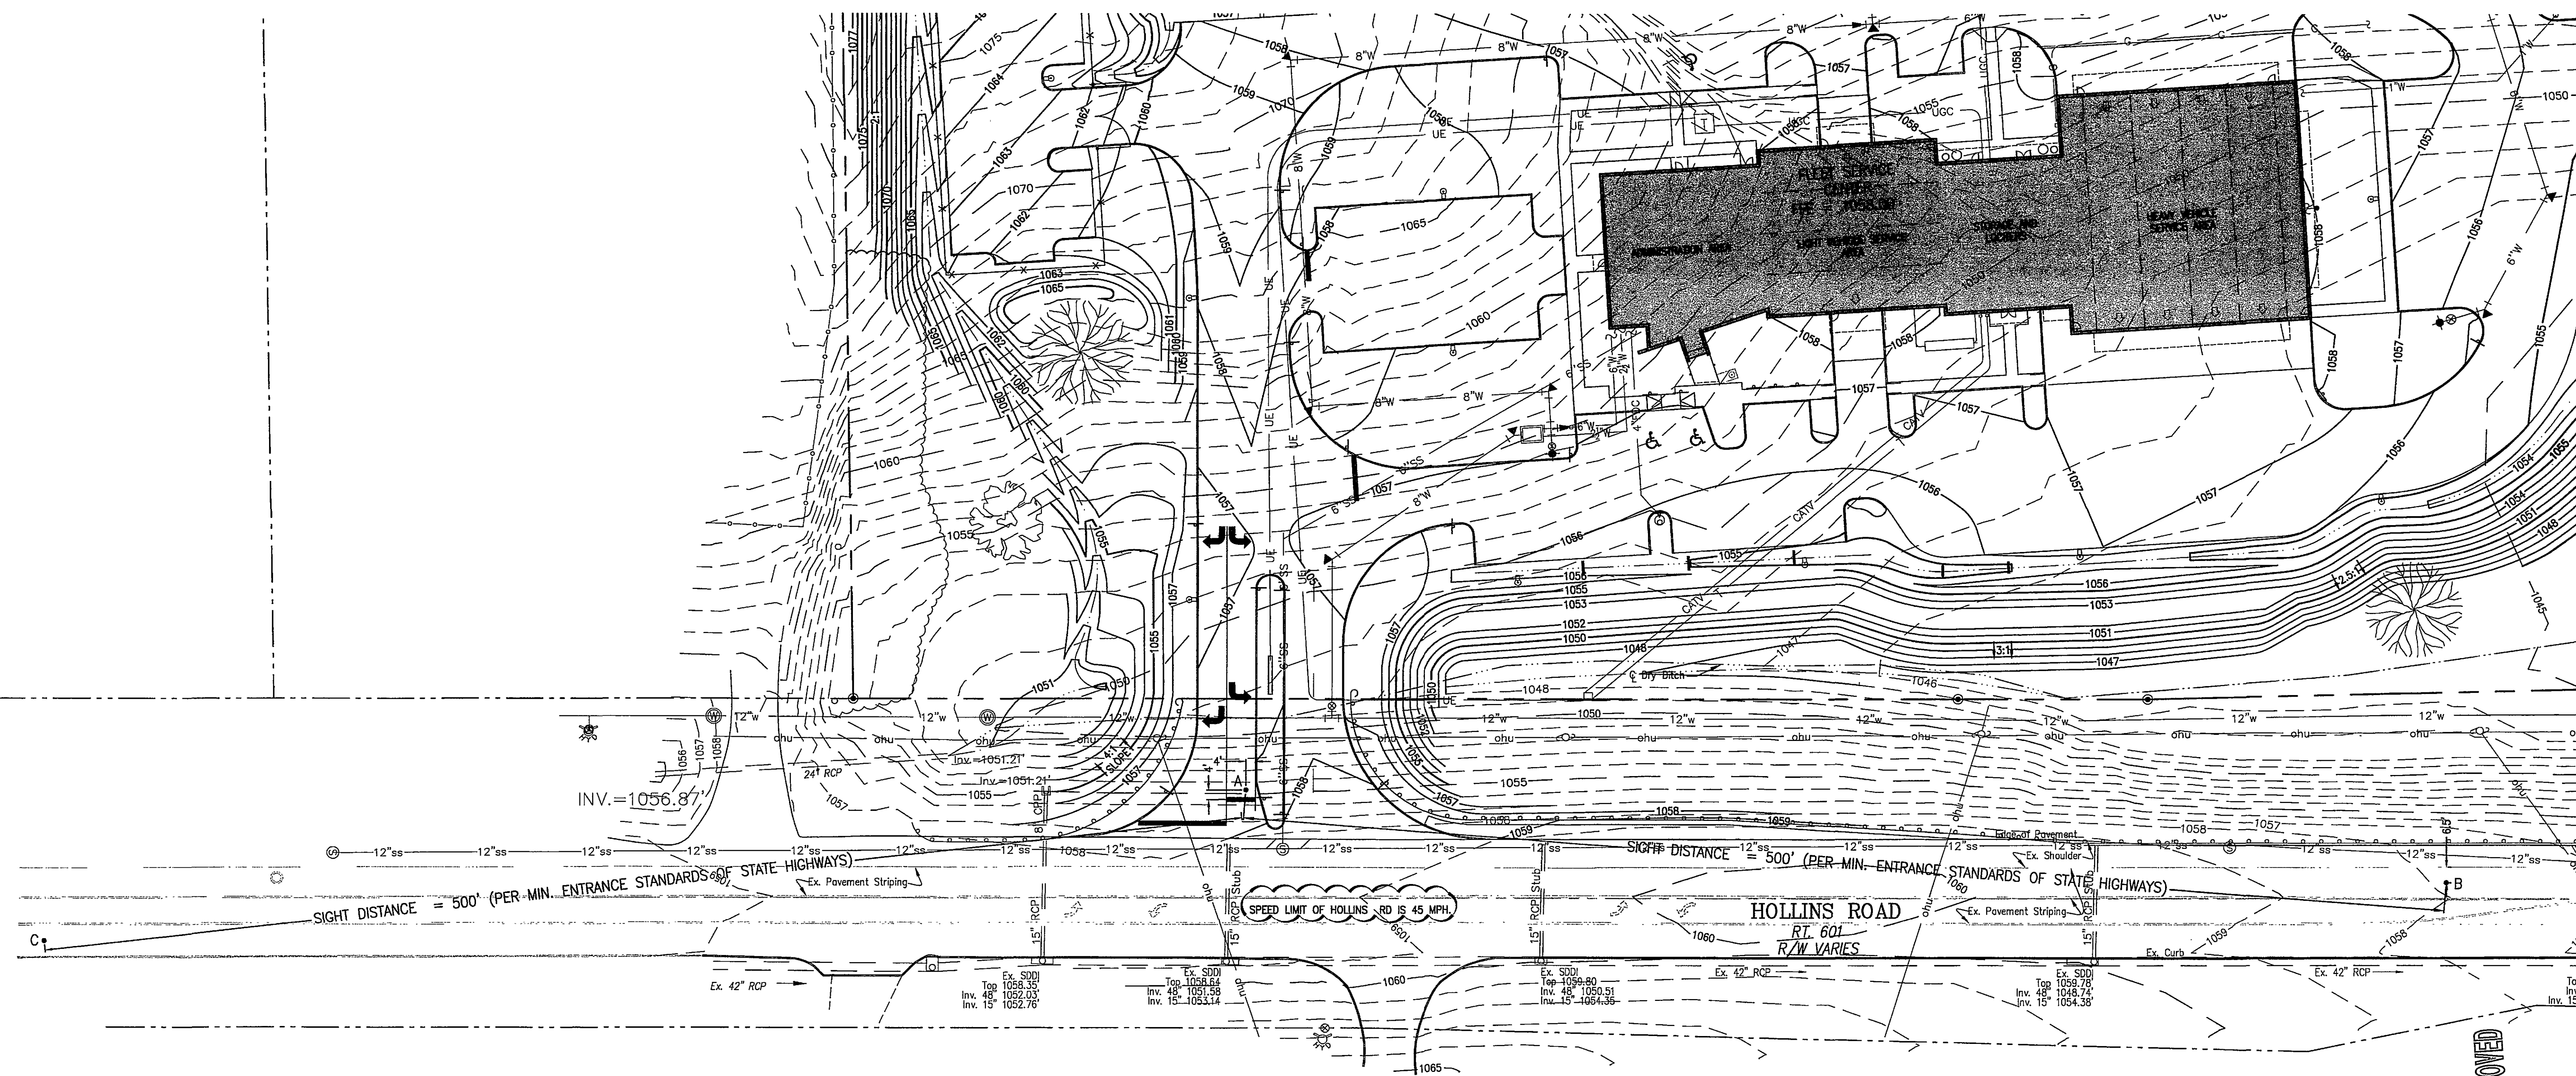


GENERAL NOTES

1. SPEED LIMIT OF HOLLINS ROAD IS 45 MPH.
2. REFER TO A POLICY ON GEOMETRIC DESIGN OF HIGHWAYS AND STREETS, 2004 BY THE AMERICAN ASSOCIATION OF STATE HIGHWAY AND TRANSPORTATION OFFICIALS (AASHTO).

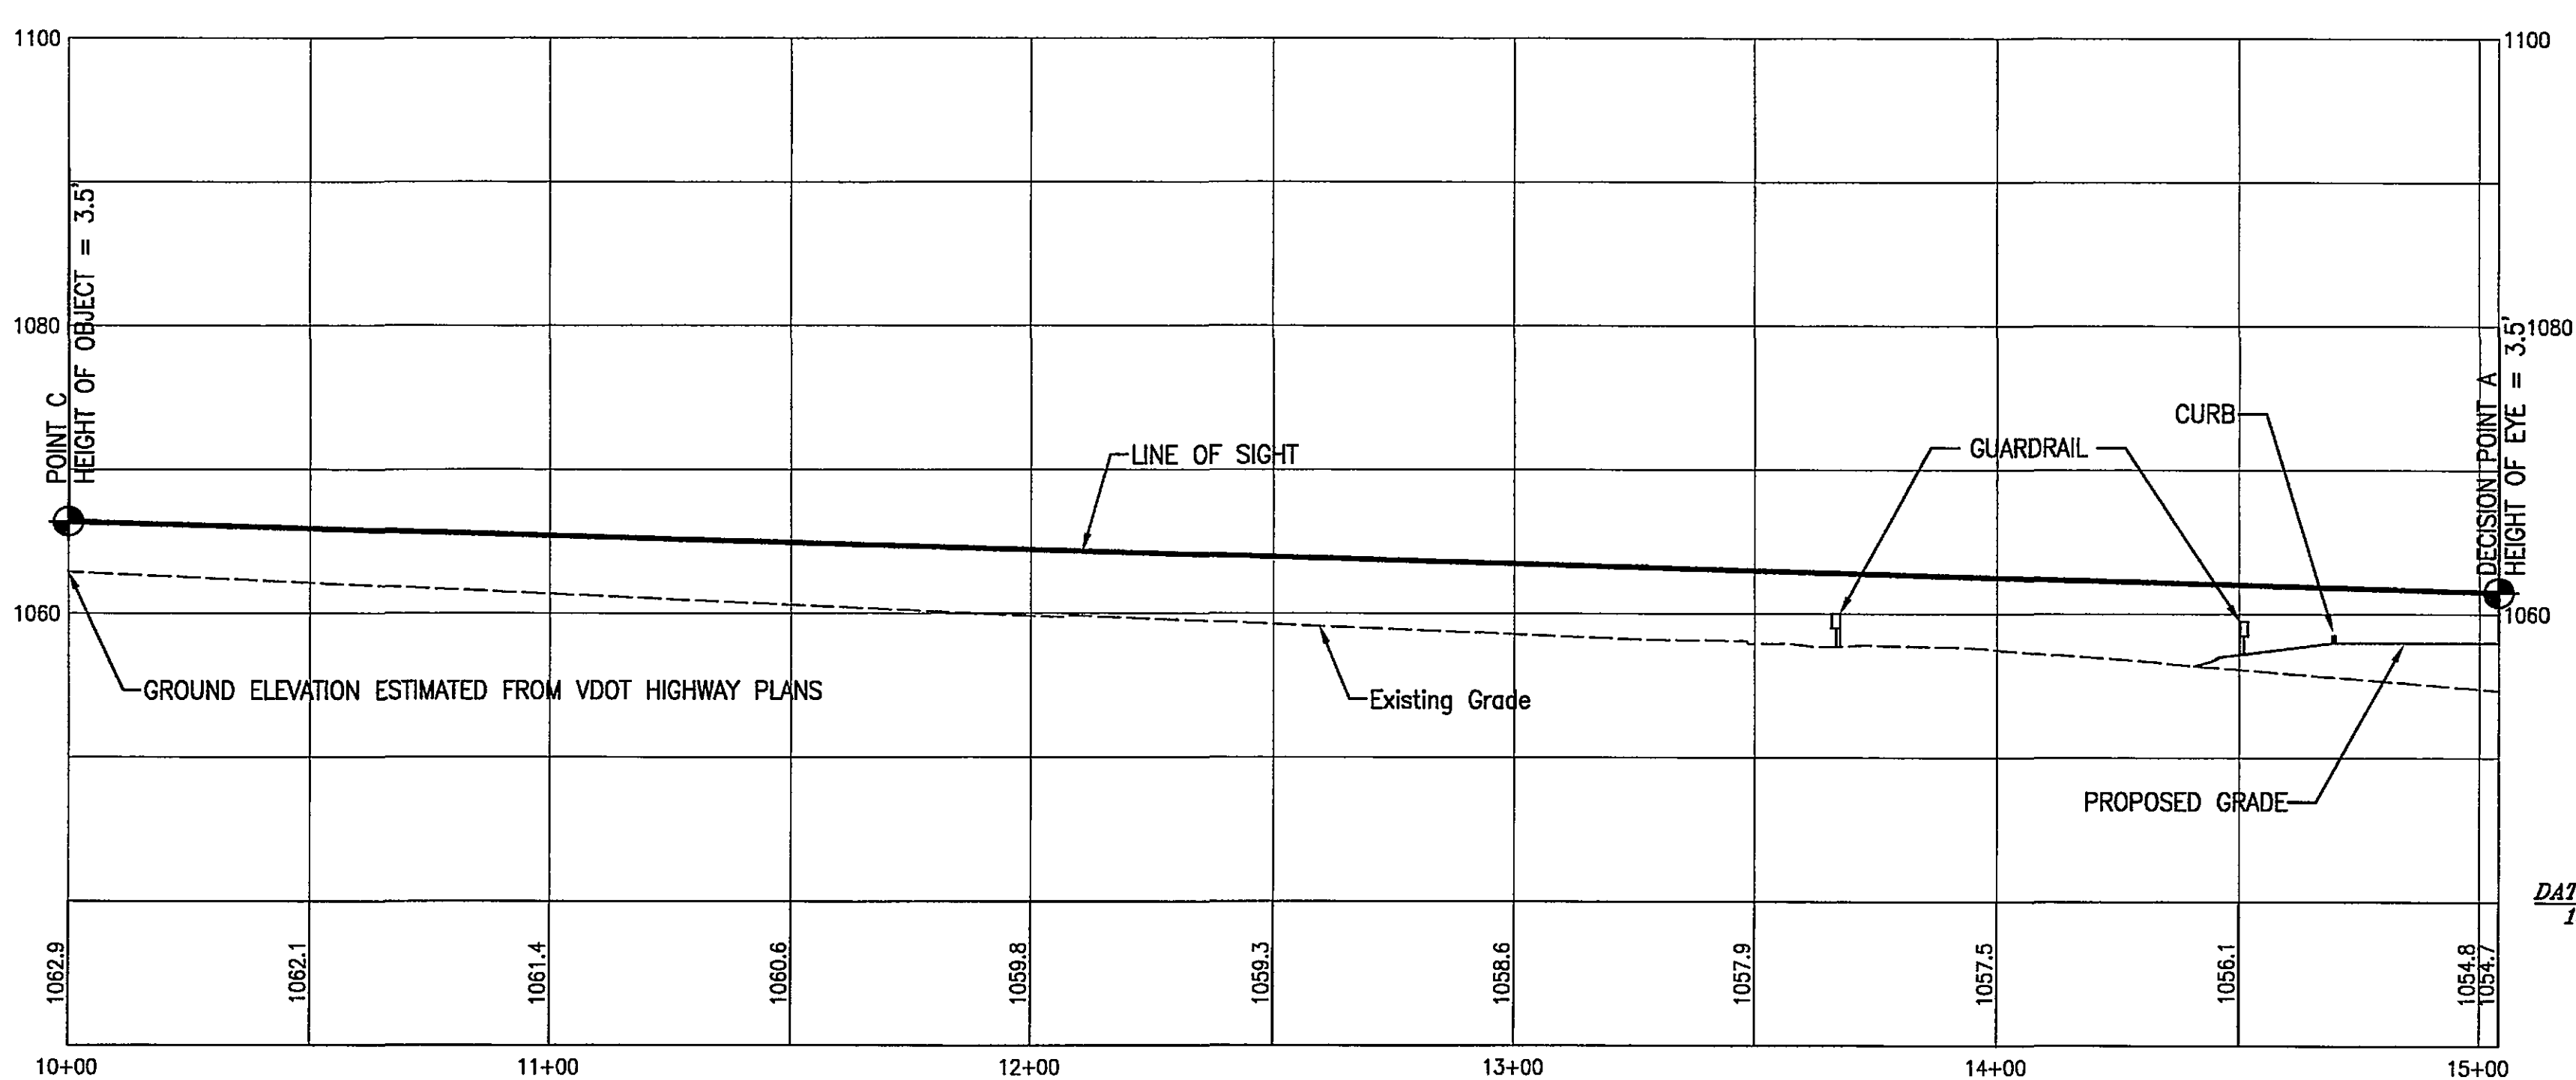


SIGHT DISTANCE PROFILE - CA

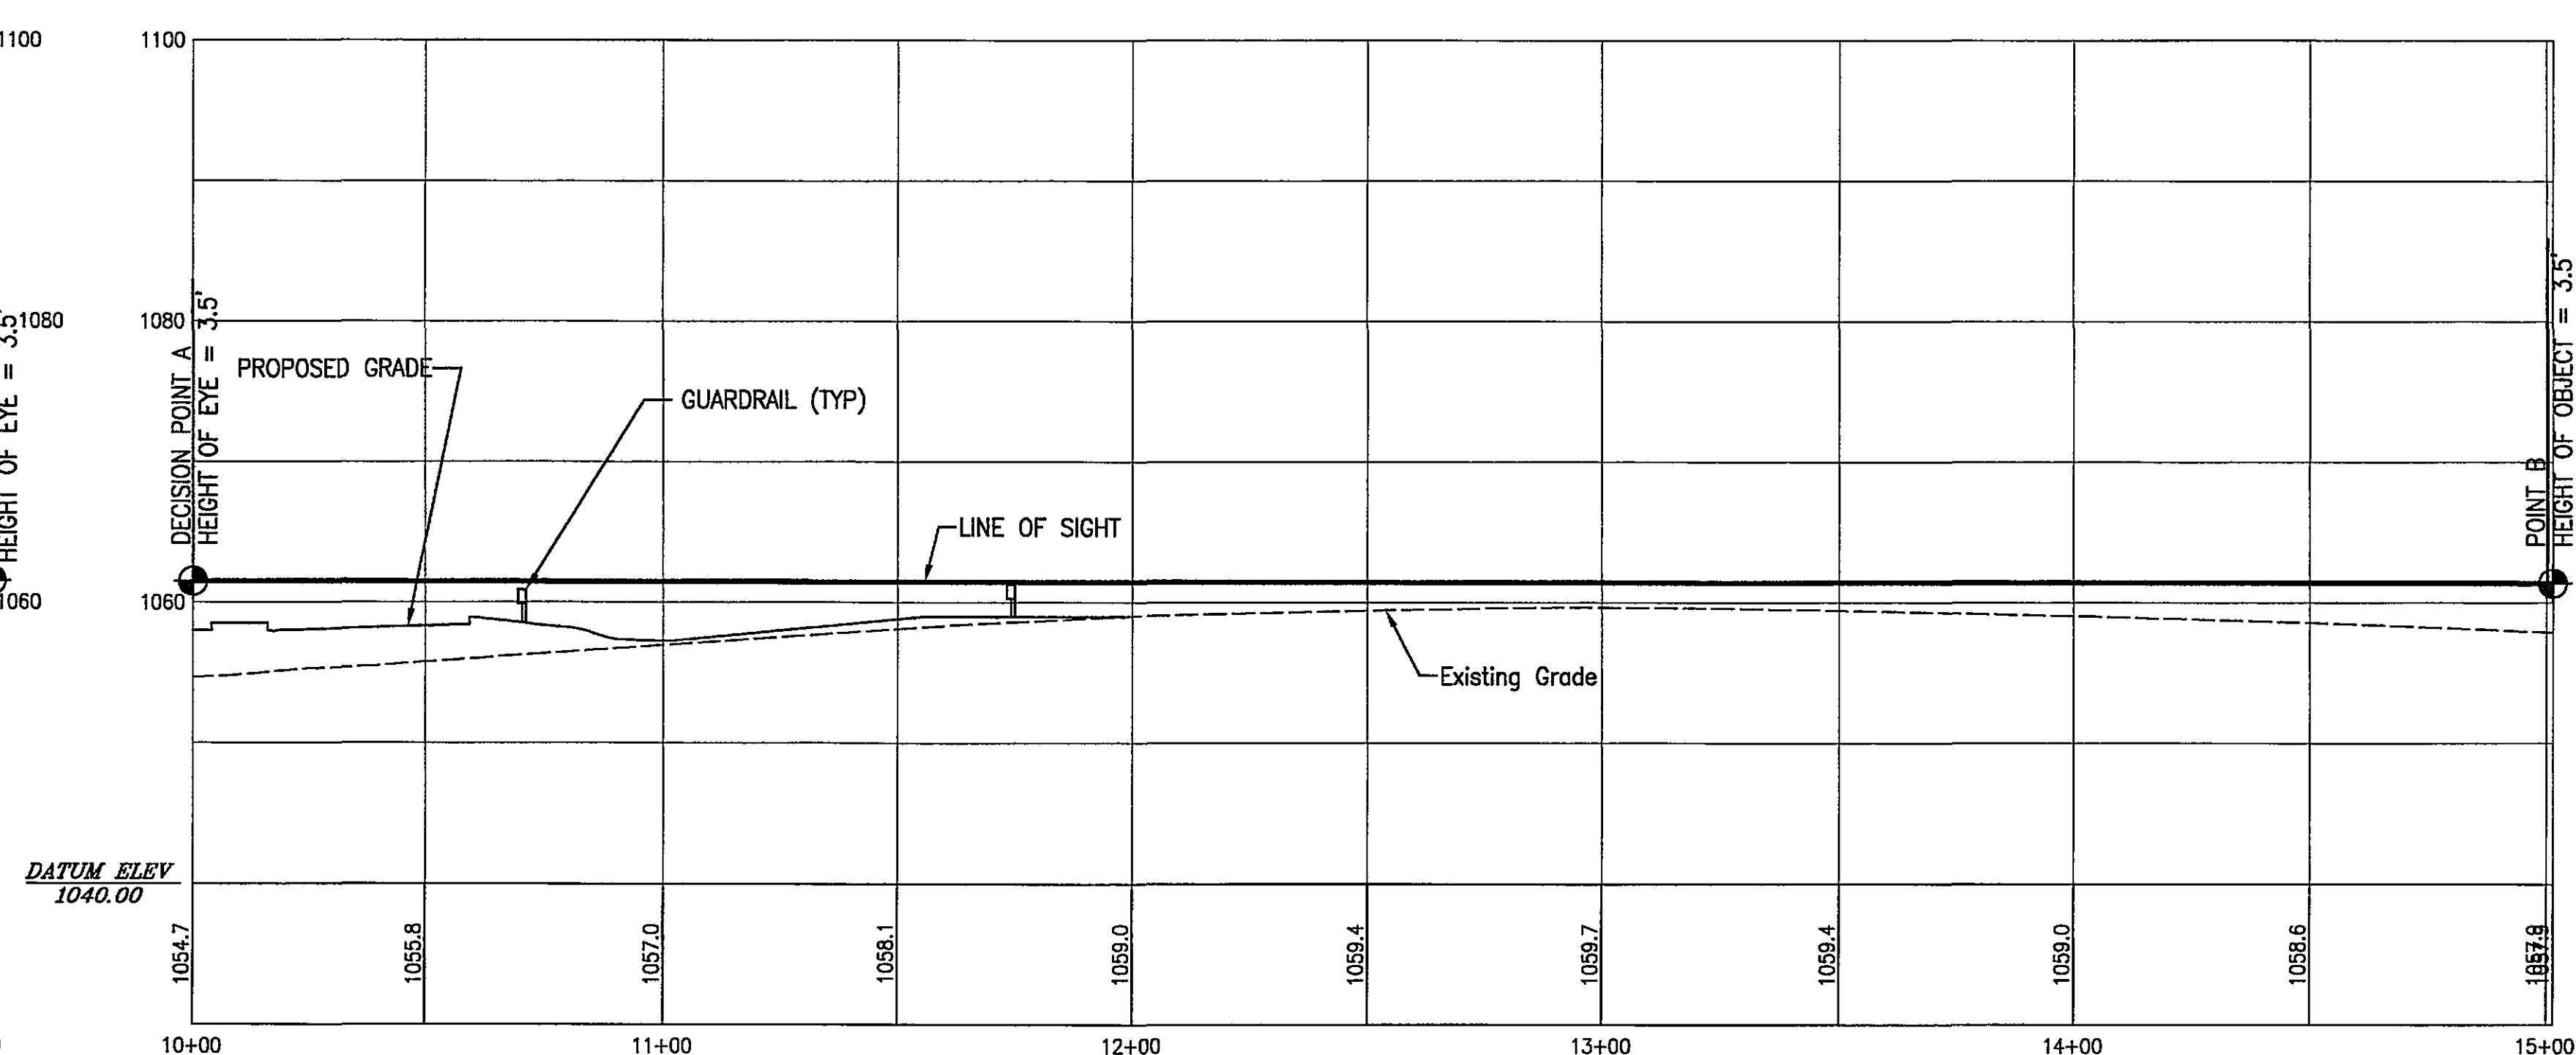

SIGHT DISTANCE PROFILE - AB

1" = 30'-0"
 HORIZONTAL SCALE: 1"=30'
 VERTICAL SCALE: 1"=10'

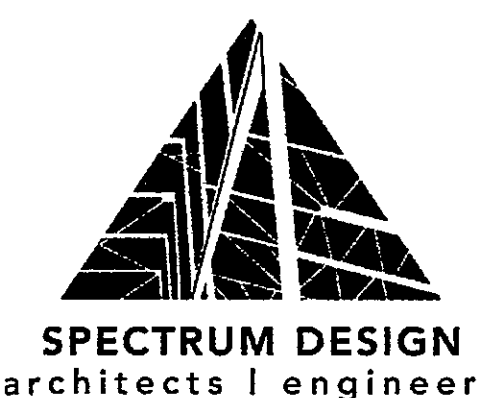

10 CHURCH AVE SE, PLAZA SUITE 1 ROANOKE, VIRGINIA 24011 540.342.8001
 ROANOKE MARION

FLEET SERVICE CENTER
ROANOKE COUNTY
 5253 Old Hollins Rd
 Roanoke, VA 24019
 IFB-0898

SPECTRUM DESIGN PROJECT NO. 06118



DATE: March 23, 2008
 DESIGN ARCHITECT: WVR
 PROJECT ARCHITECT: MAR
 CHECKED BY: CZV
 DRAWN BY: NUMBER
 REVISIONS: 1
 COUNTY COMMENTS: 2

SHEET TITLE

PLAN AND PROFILE - SIGHT DISTANCE

C203