
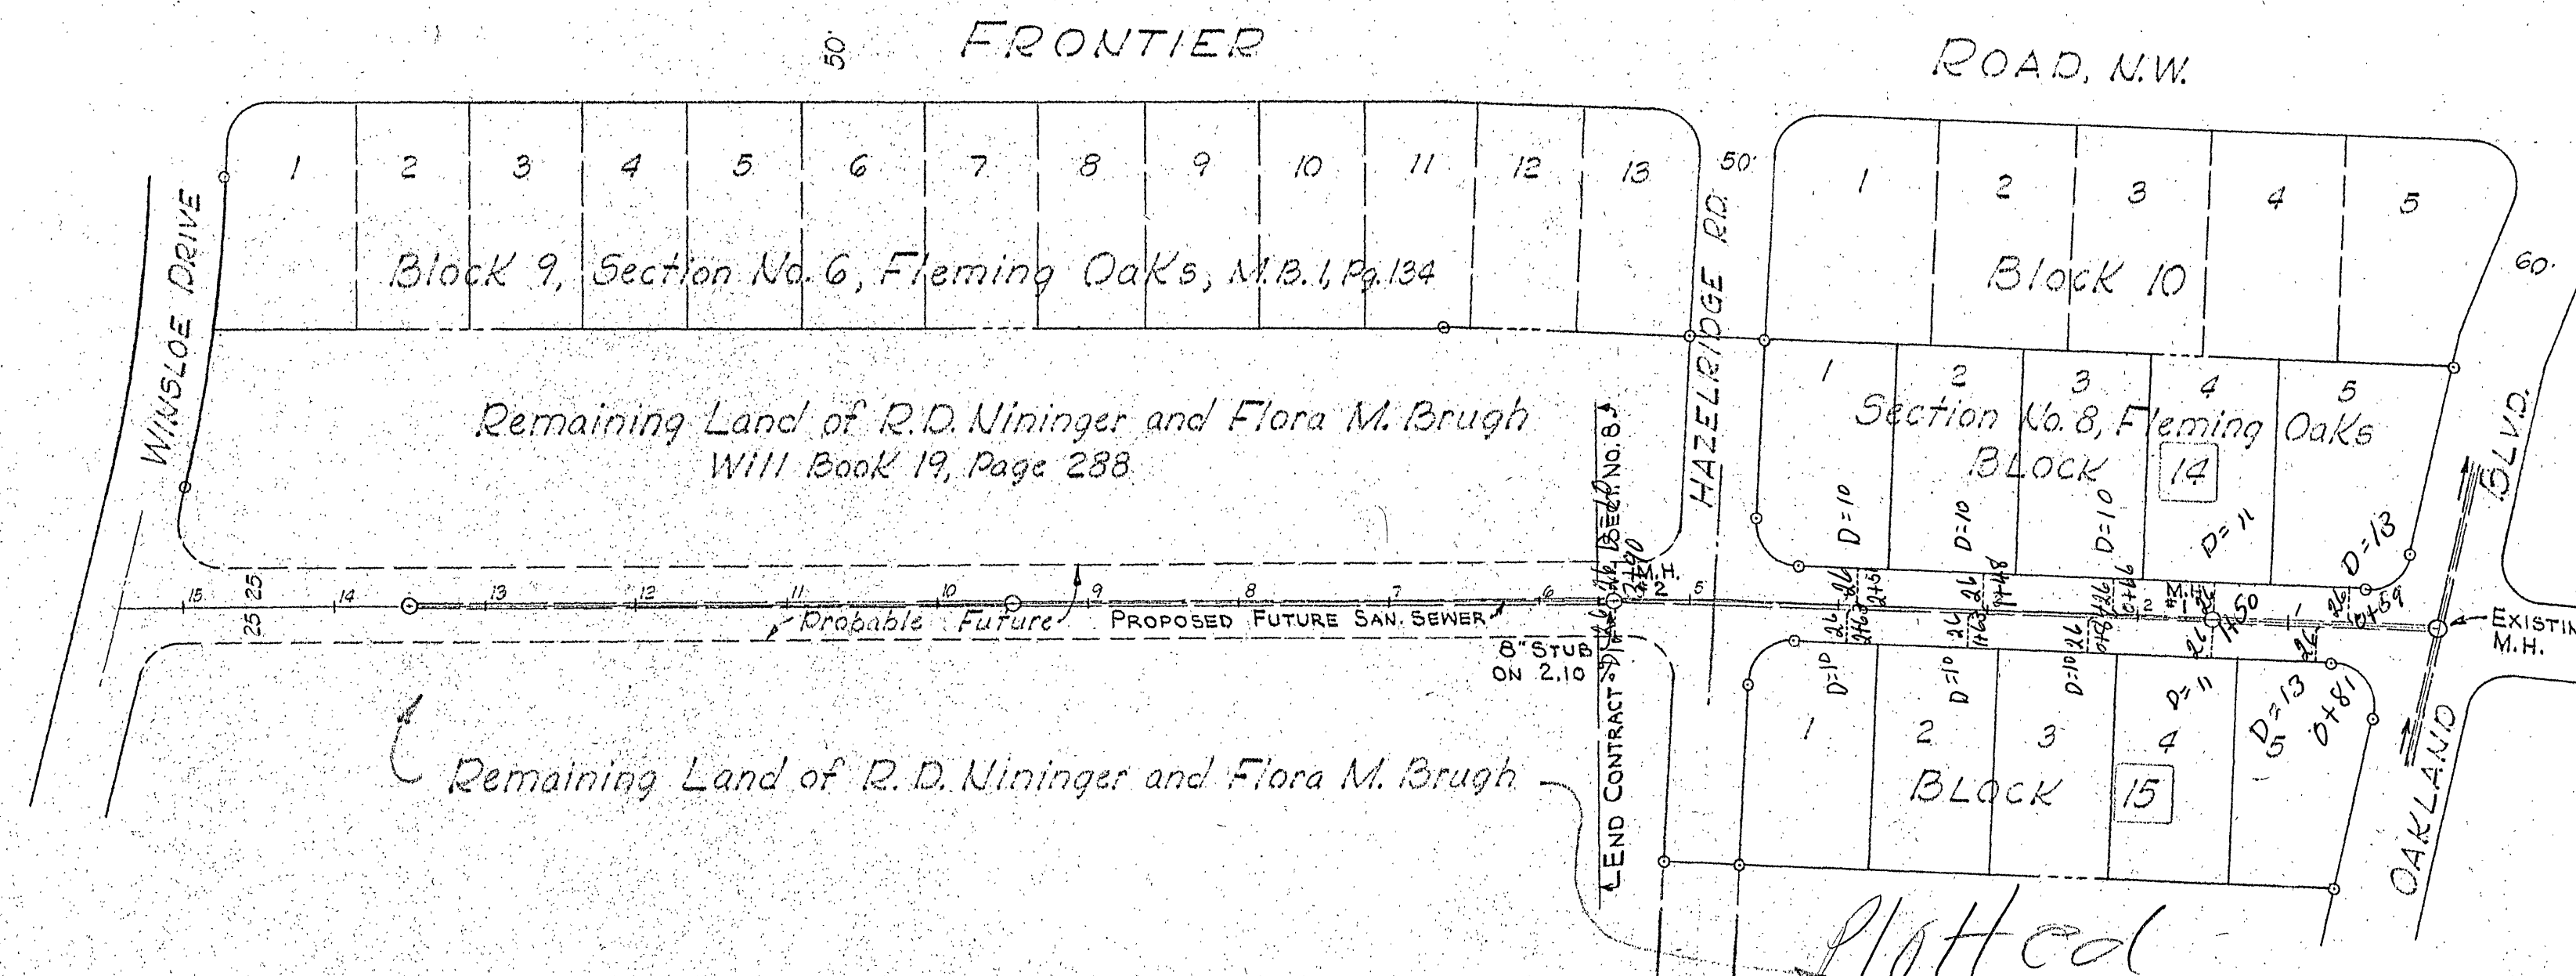


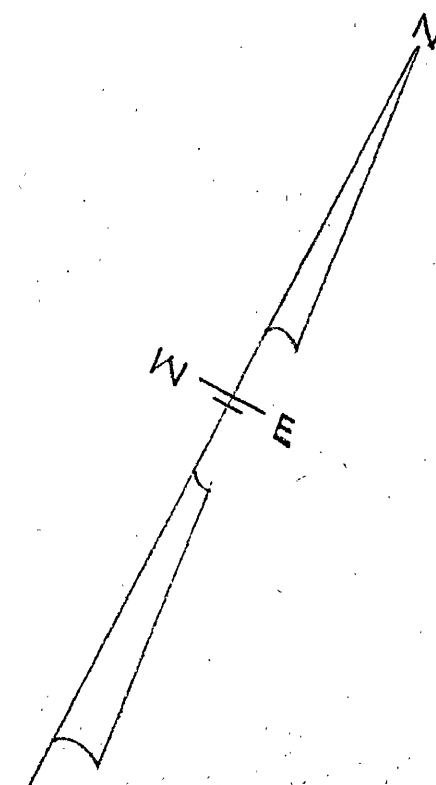

PLAN
Scale: 1" = 100'

Plotted
J. T. H. 8/14/63


1. Sanitary Sewer Materials and Construction to conform to specifications and Standards of the Engrs. Dept. of Roanoke.

APPROVED

Director of Public Works, Roanoke, Va.


W. Clites Broyles
City Engr. of Roanoke, Virginia

Wm K Furbach
Agent for Roanoke City Planning Com.

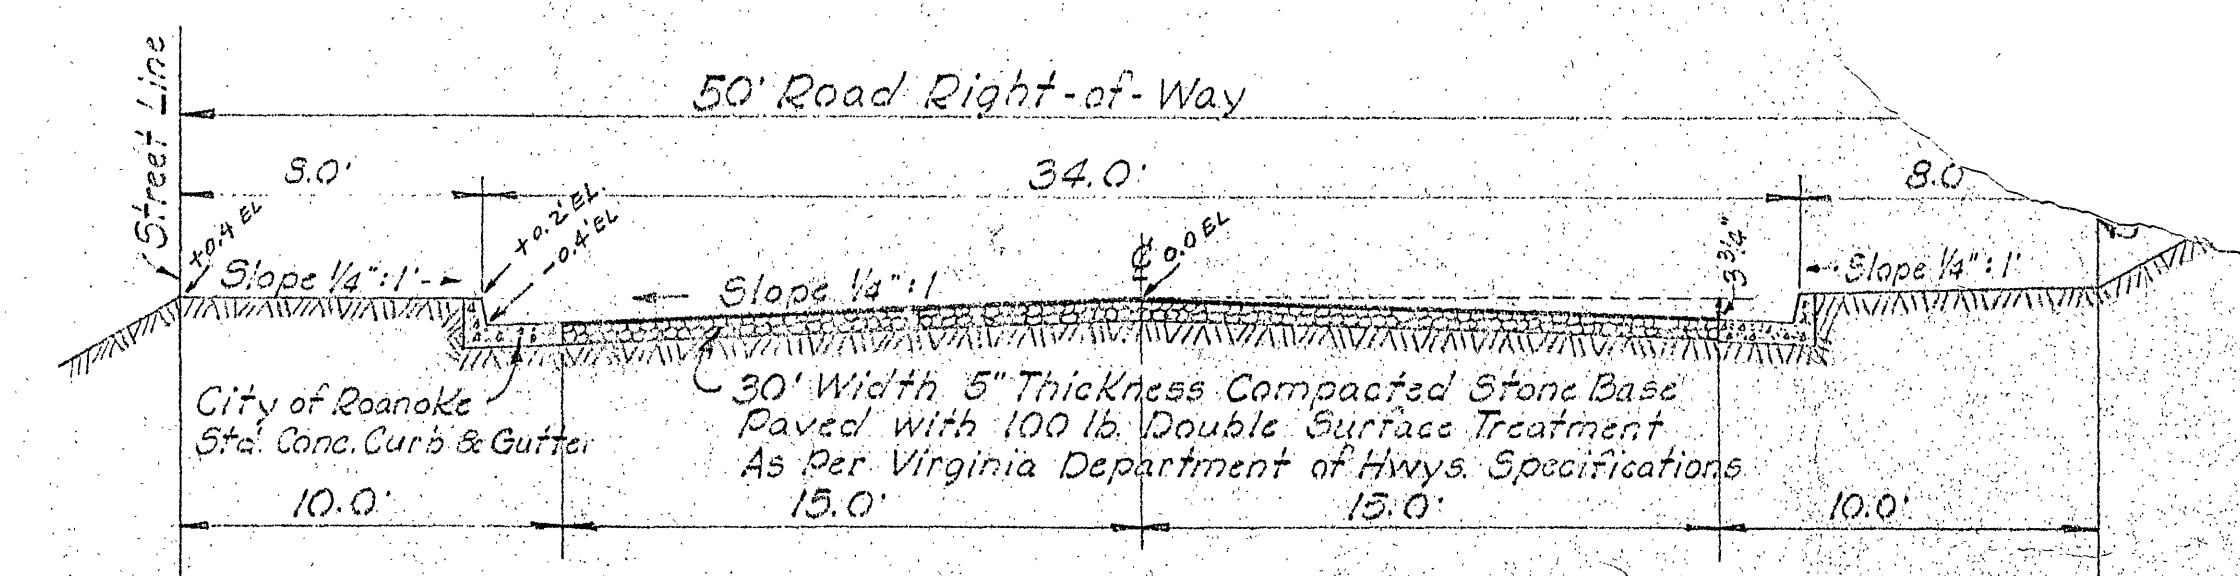

TYPICAL STREET SECTION

See City of Roke, Stel. Street Section, By C.B.M. & Son, dated 5-13-57, Rev. 6-17-57, Approved 6-17-57

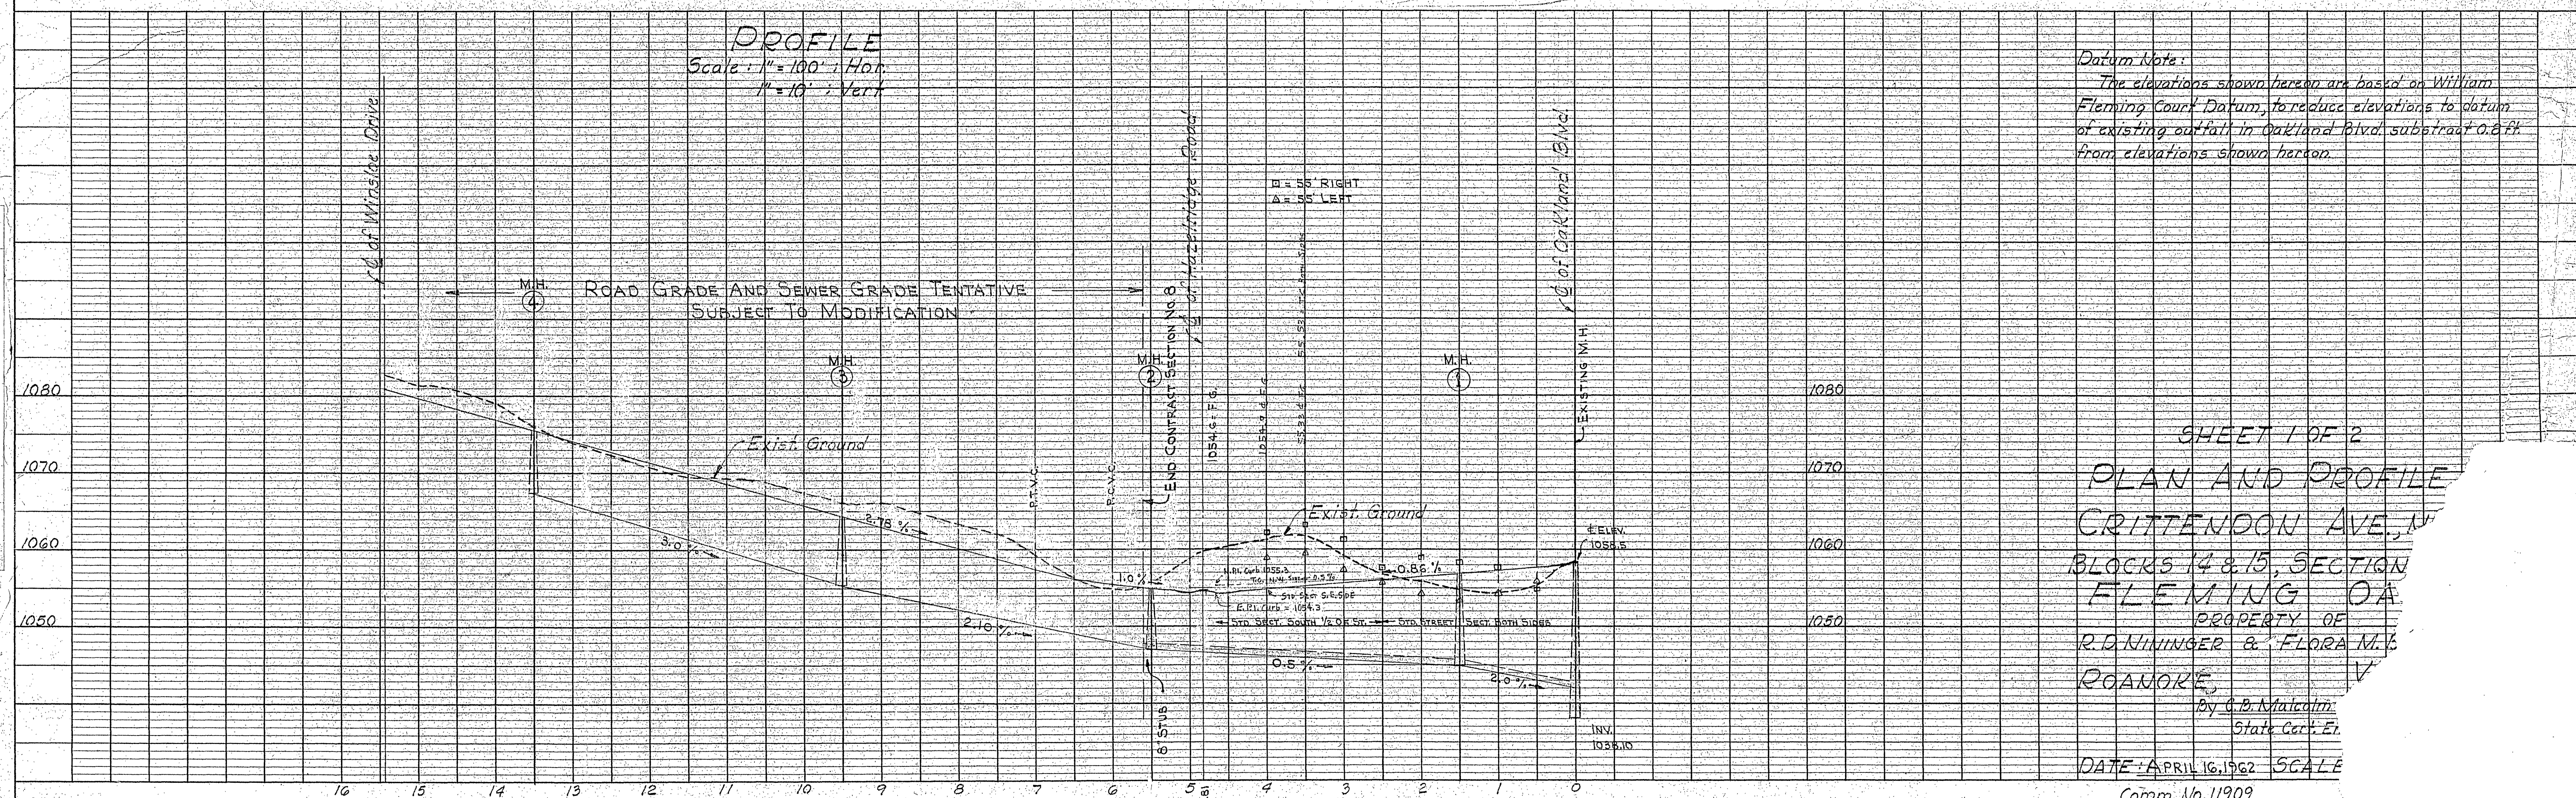

Datum Note:

The elevations shown hereon are based on William Fleming Court Datum, to reduce elevations to datum of existing cutoff in Oakland Blvd. subtract 0.8 ft. from elevations shown hereon.

SHEET 1 OF 2
PLAN AND PROFILE
CRITTENDON AVE., NW
BLOCKS 14 & 15, SECTION
FLEMING OA
PROPERTY OF
R.D. NUNINGER & FLORA M. E.
ROANOKE V

By C. B. Malcolm
State Cert. En

DATE: APRIL 16, 1962 SCALE

Comm. No. 11909

Crittendon Ave. N. N