

Comm. No. 11909



APPROVED FOR SECTION NO. 10

Director of Public Works, Roanoke, Virginia

DATE

Agent for Roanoke City Planning Commission

DATE

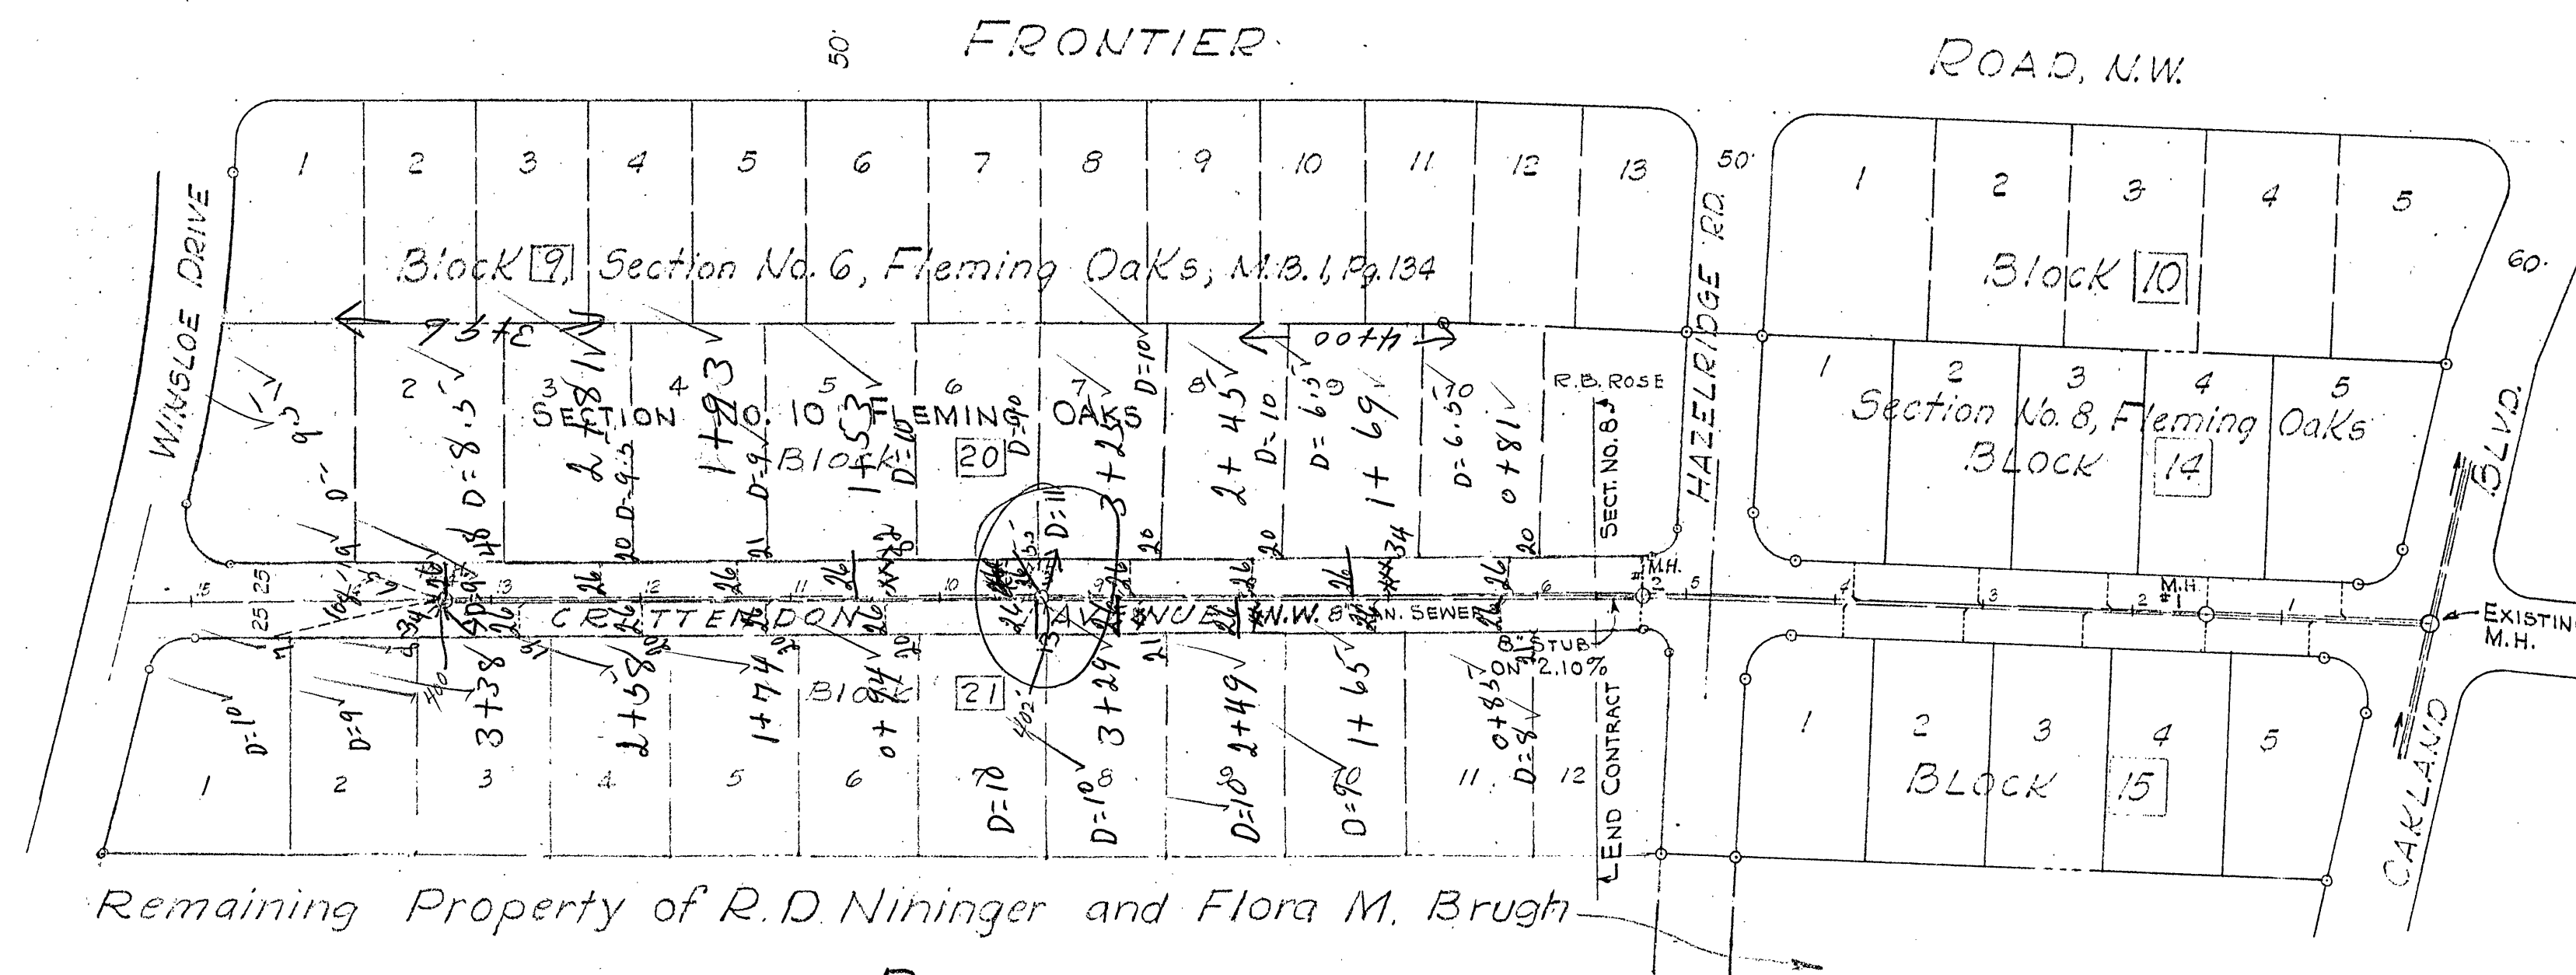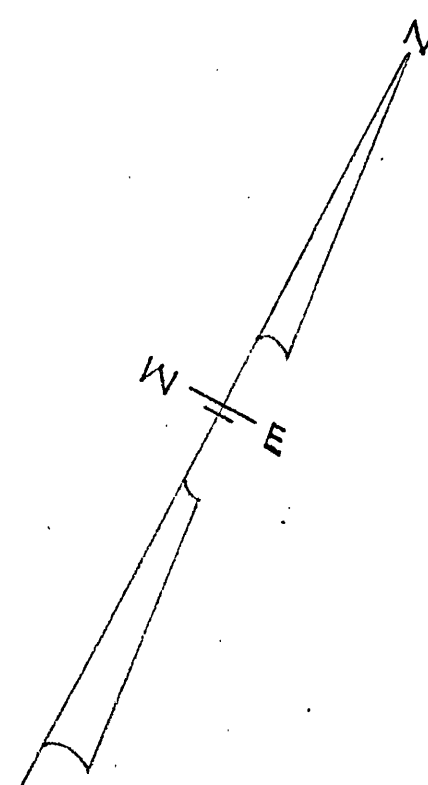

PLAN
Scale: 1" = 100'

General Notes:
1. Sanitary Sewer Materials and Construction to conform to specifications and standards of the Engrs. Dept. of Roanoke, Va.

Sewer Sheet 210
Plotted by W.W. M.
8-20-64

APPROVED

Re: Sect. 8

Director of Public Works, Roanoke, Virginia

Date

J. C. B. Brouse
City Engr. of Roanoke, Virginia


5-18-62

Date

Wm. K. C. Brouse
Agent for Roanoke City Planning Commission

5-17-62

Date

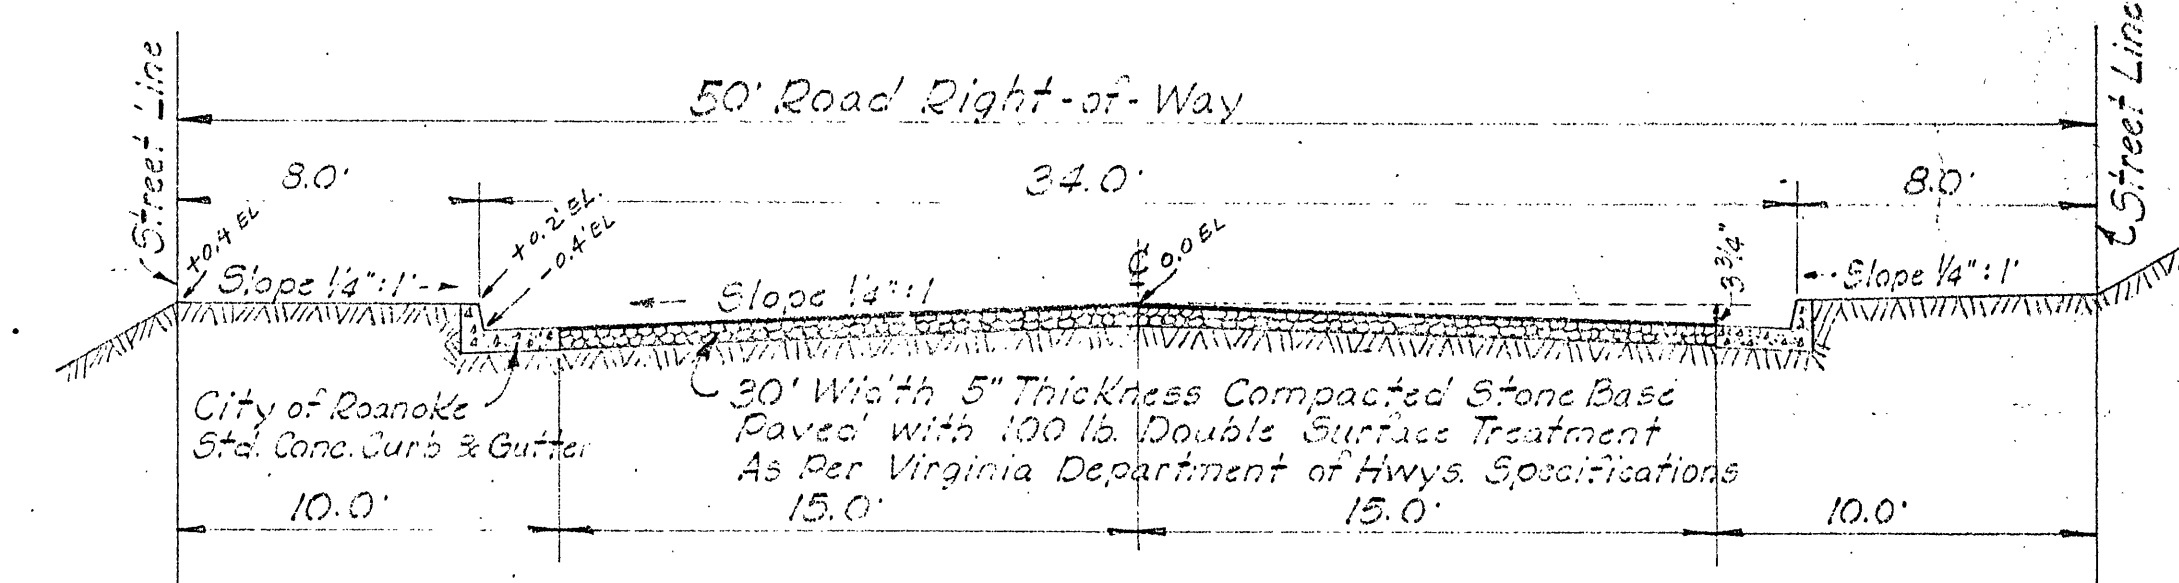


TYPICAL STREET SECTION

See City of Roanoke, Std. Street Section, By C.B.M. & Son, dated 5-13-57, Rev. 6-17-57, Approved 6-17-57

PROFILE OF CRITTENDON AVE. N.W.

Scale: 1" = 100' Hor.
1" = 10' Vert.

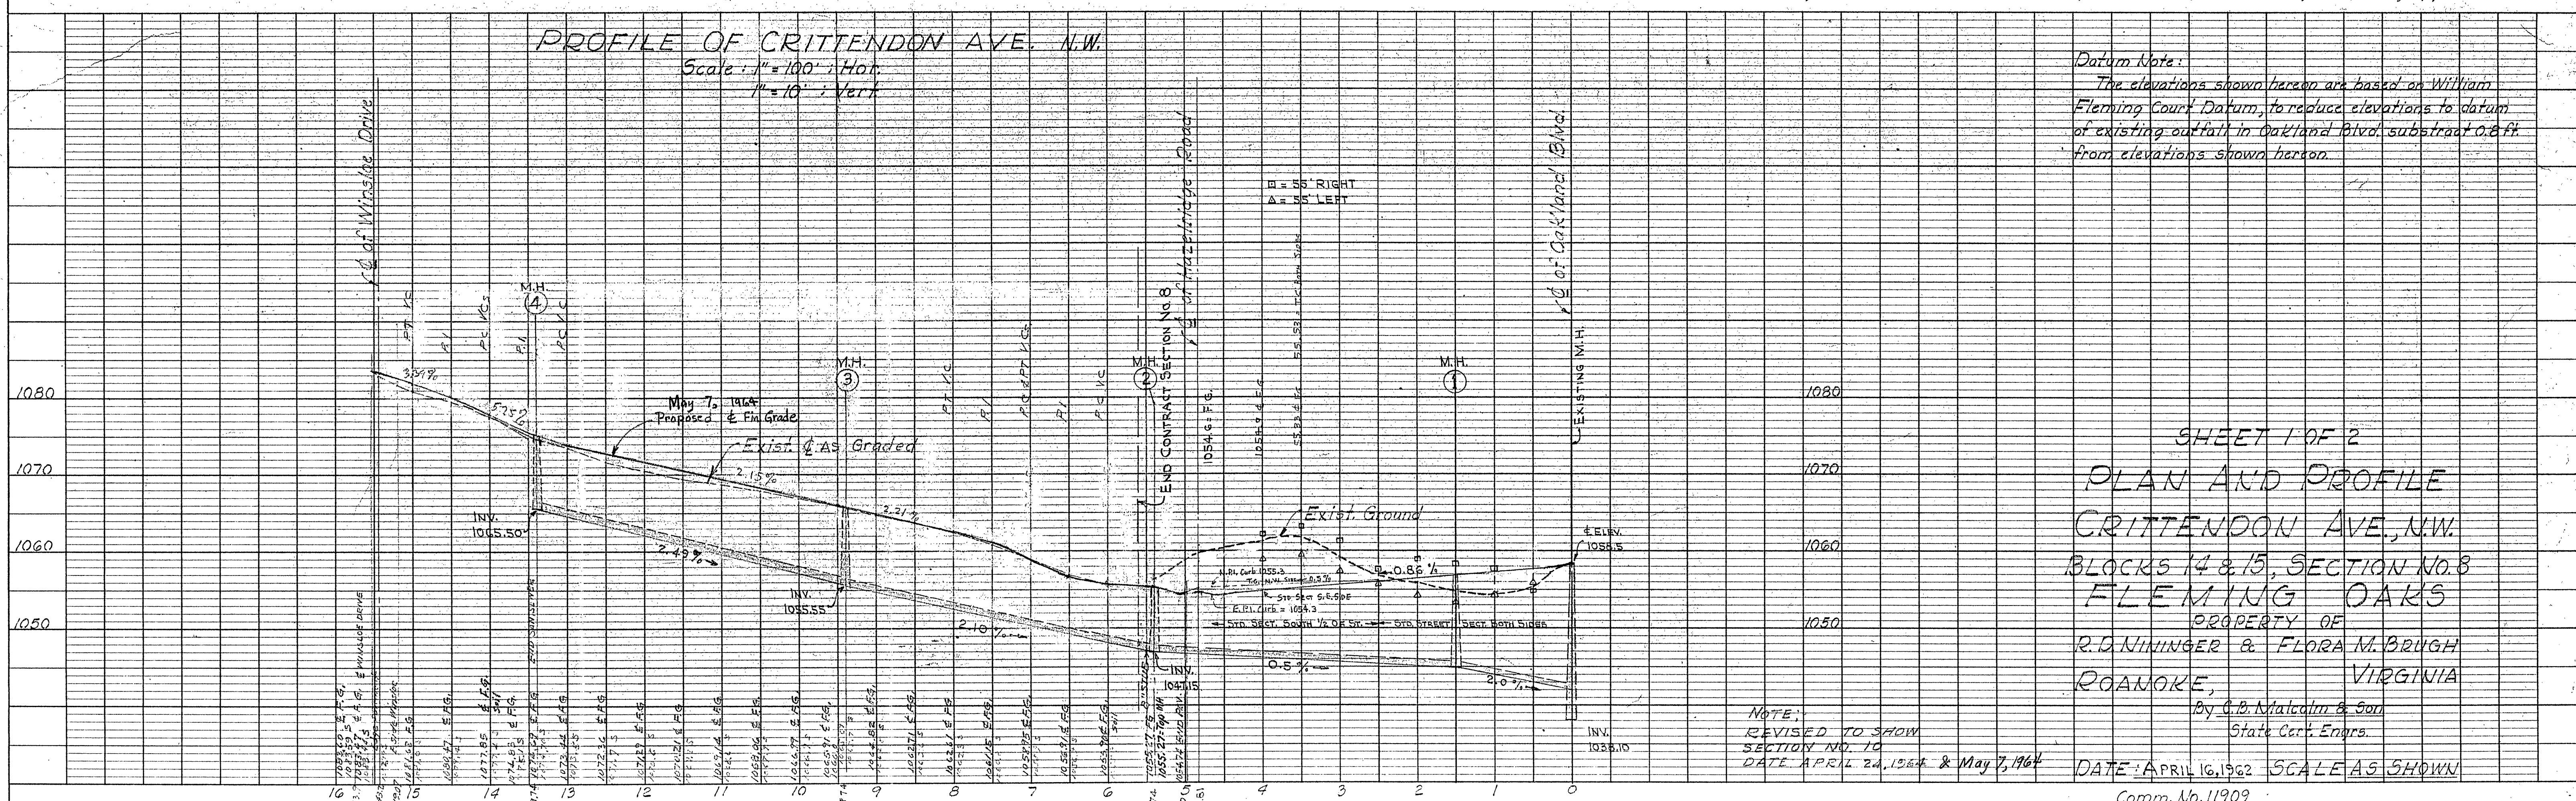

Datum Note:

The elevations shown hereon are based on William Fleming Court Datum, to reduce elevations to datum of existing outfall in Oakland Blvd. subtract 0.8 ft. from elevations shown hereon.

SHEET 1 OF 2
PLAN AND PROFILE
CRITTENDON AVE. N.W.
BLOCKS 14 & 15, SECTION NO. 8
FLEMING OAKS
PROPERTY OF
R.D. NINNINGER & FLORA M. BRUGH
ROANOKE, VIRGINIA

NOTE:
REVISED TO SHOW
SECTION NO. 10
DATE APRIL 24, 1964 & May 7, 1964

By C.B. Malcolm & Son
State Cert. Engrs.

DATE: APRIL 16, 1962 SCALE AS SHOWN

Comm. No. 11909

"P" File: Comm. No. 11909

FLEMING OAKS #8