


PLAN	DATE	BY
SURVEYED		
NOTE BOOK		
FLIPPED		
ALIGNMENT CHECKED		
RT. OF WAY CHECKED		
NO.		

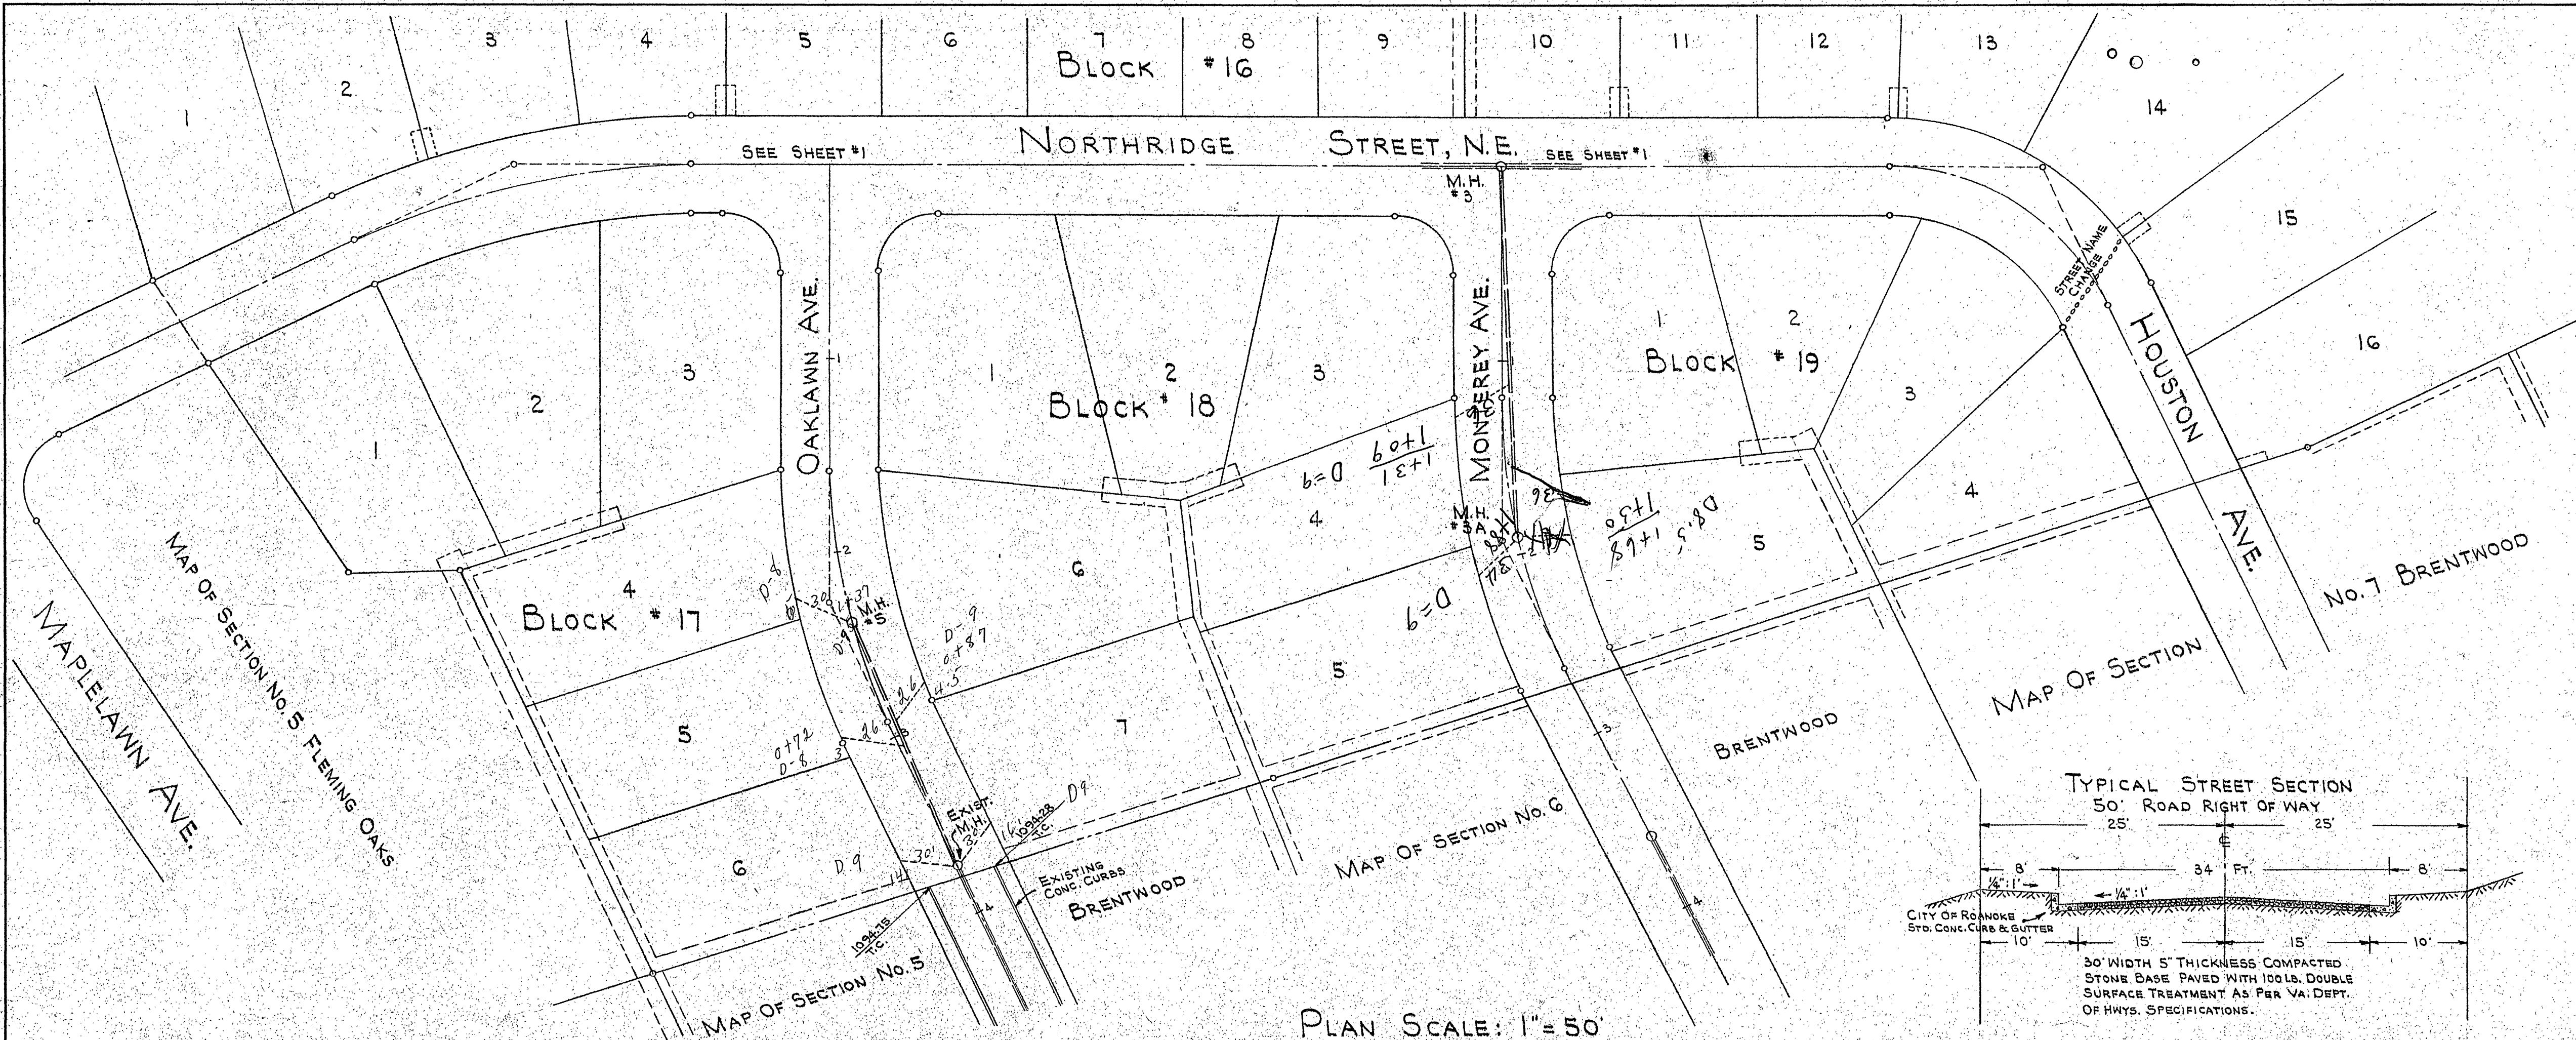

GENERAL NOTES:
SANITARY SEWER MATERIALS AND CONSTRUCTION
TO CONFORM TO SPECIFICATIONS AND STANDARDS OF THE
ENGINEERING DEPT. OF THE CITY OF ROANOKE.

Sewers Plotted By *J.T.H.*
7/17/62 - Map #320

SHEET 2 OF 2 SHEETS
PLAN AND PROFILE
SECTION No. 9
FLEMING OAKS
PROPERTY OF
R.D. NININGER AND RUTH M. NININGER
ROANOKE, VIRGINIA

By: C.B. MALCOLM & SON
STATE CERT. ENGRS.

DATE: APRIL 11, 1962 SCALE: AS NOTED

PROFILE	DATE	BY
SURVEYED		
NOTE BOOK		
GRADES CHECKED		
B. M. S. NOTED		
STRUCTURE NOTATION (S) (C)		
NO.		

