






OVERALL LOCATION

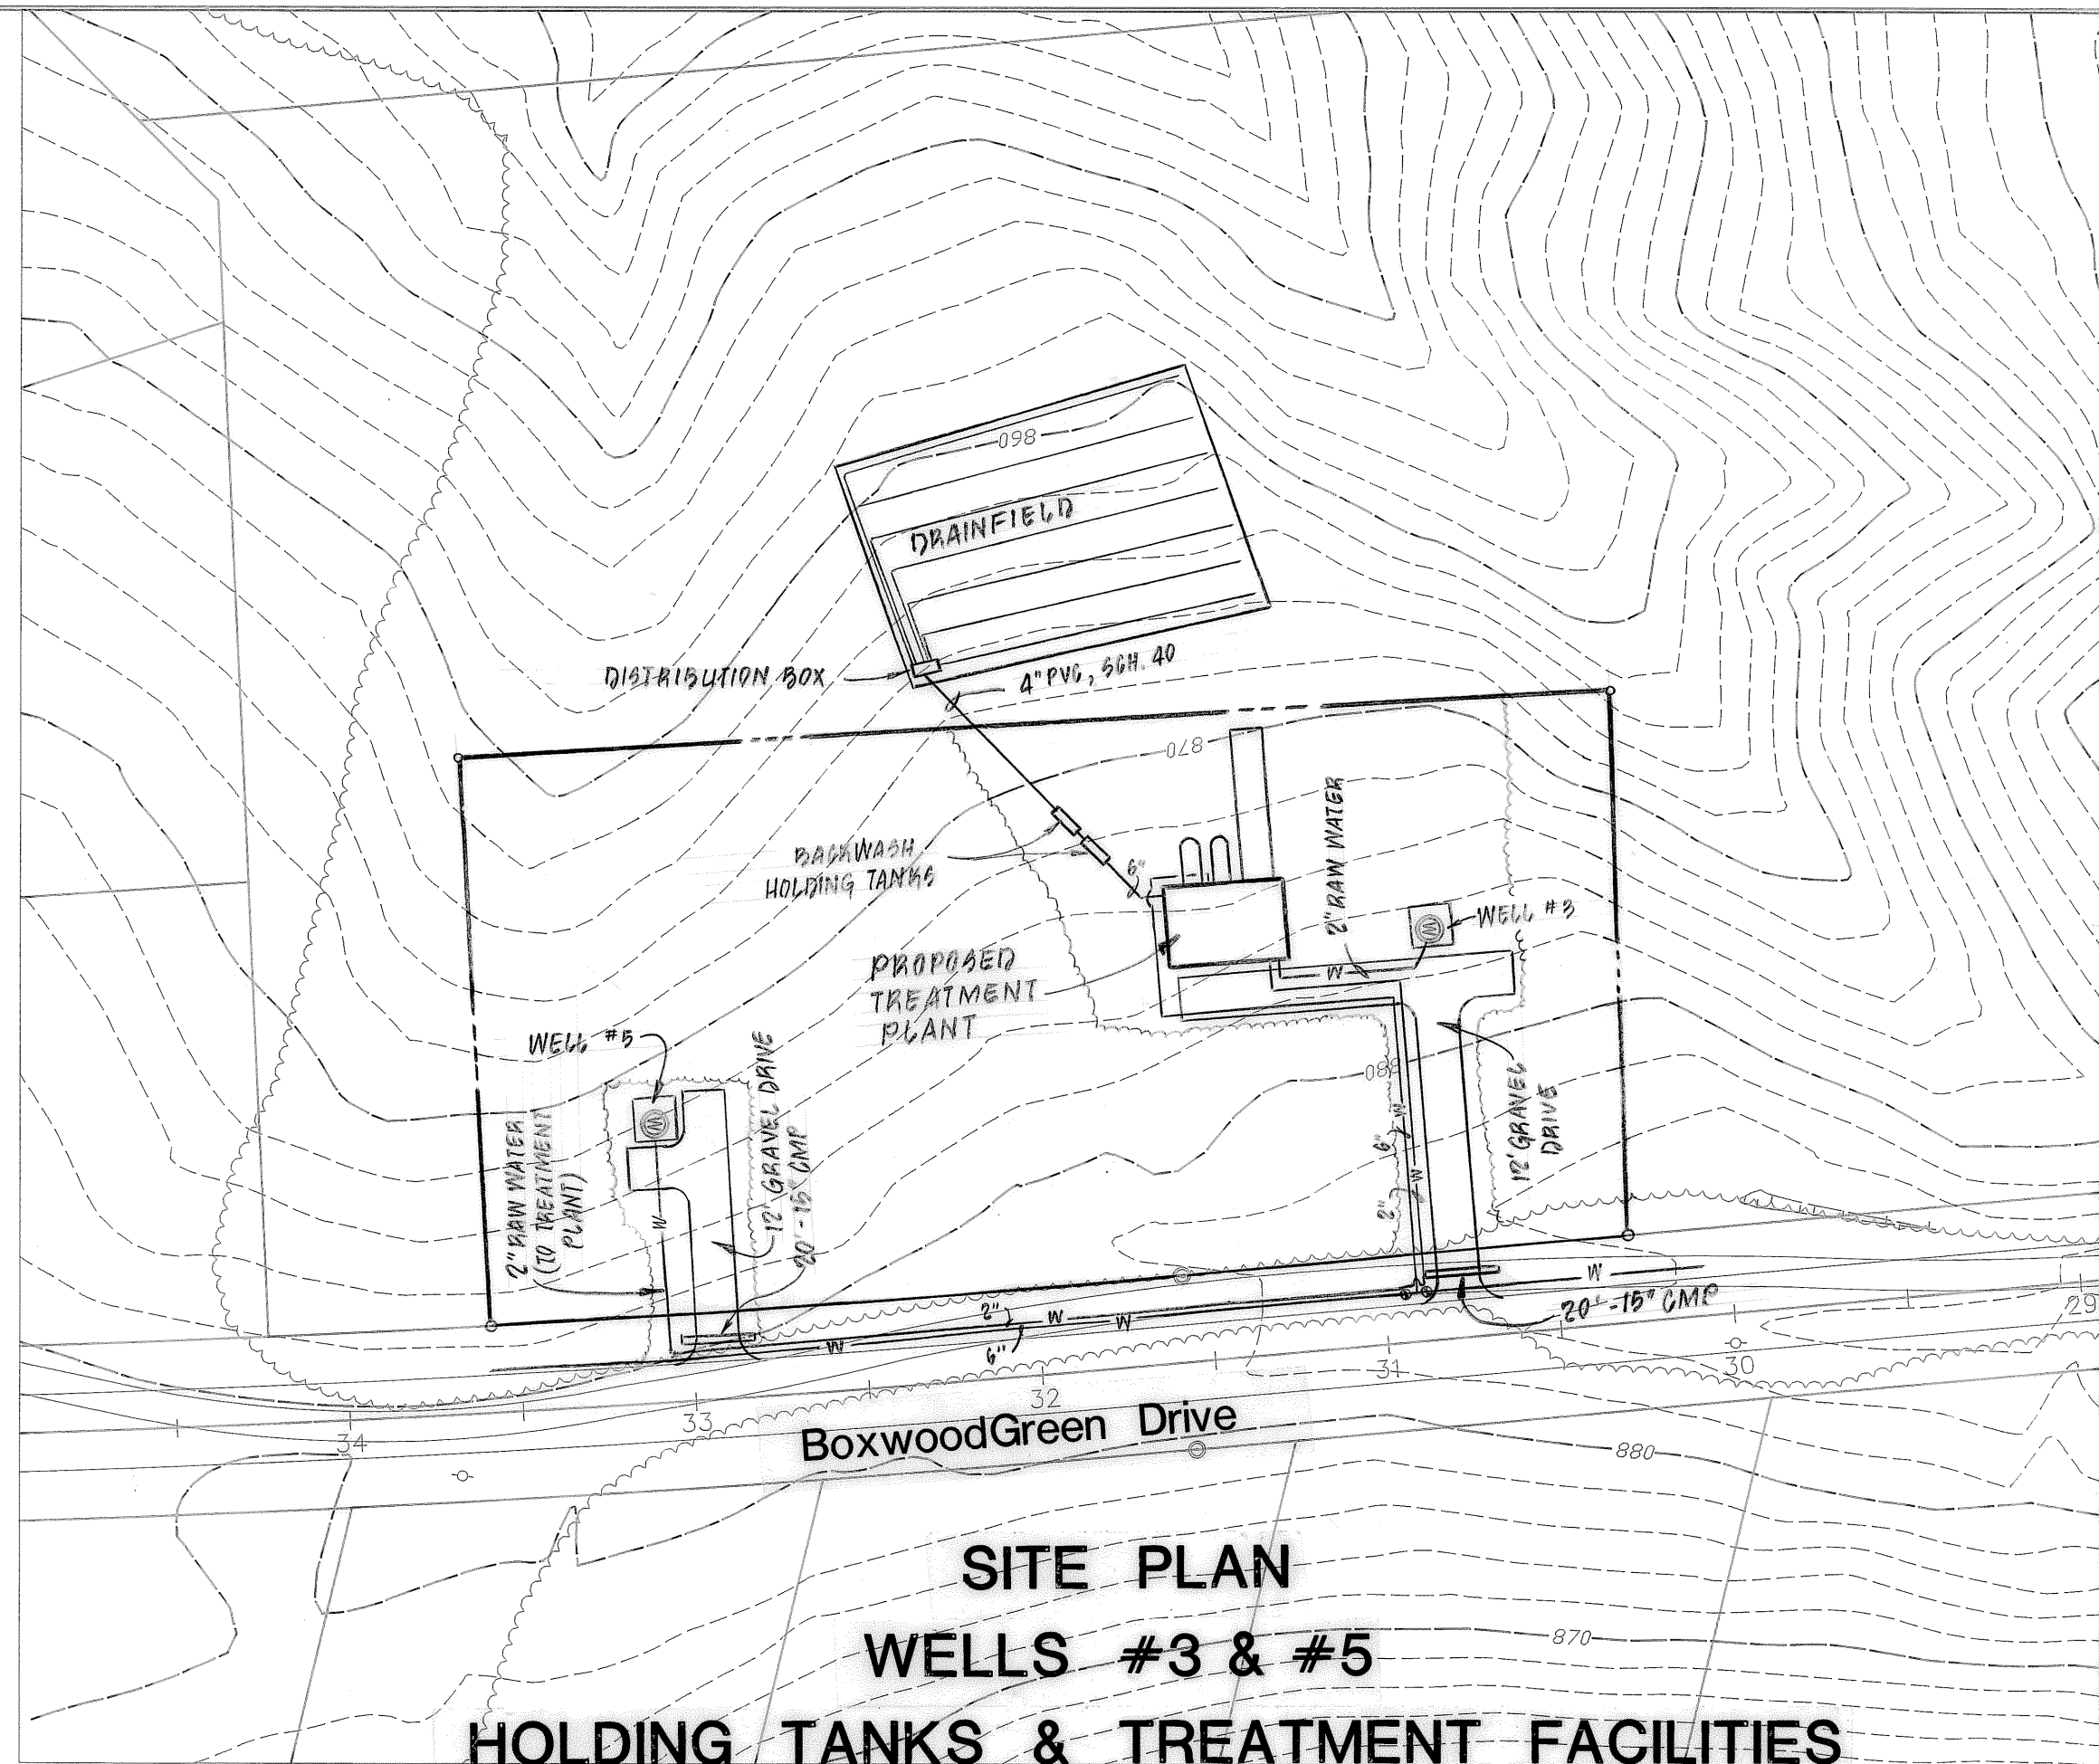

SITE PLAN
WELLS #3 & #5
HOLDING TANKS & TREATMENT FACILITIES
SCALE : 1" = 50'

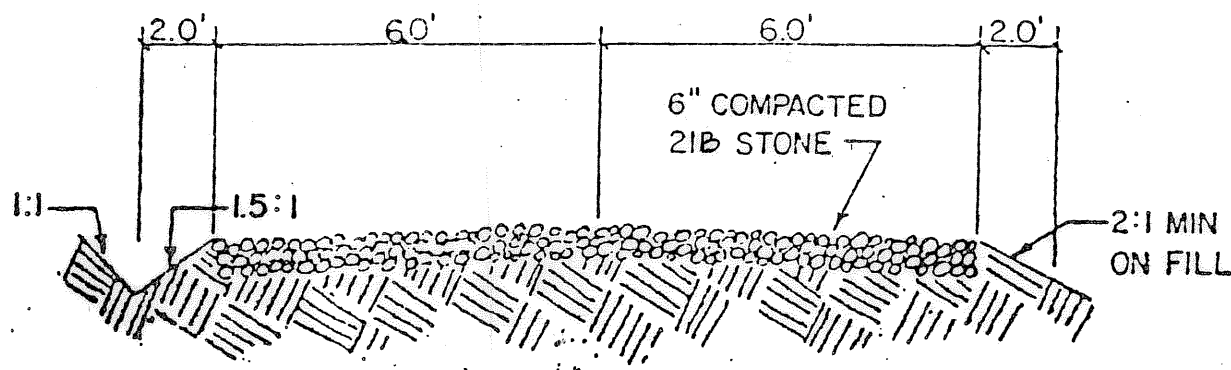

TYPICAL SECTION
ACCESS ROAD
NO SCALE

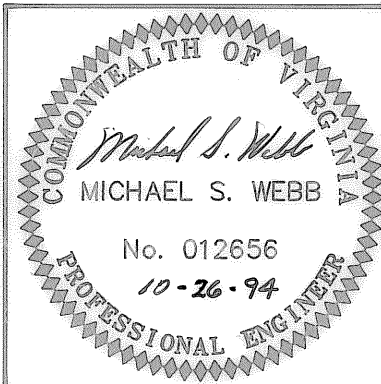

REVISION	DATE	DESCRIPTION
DESIGNED	LJH	DIMENSIONAL LAYOUT PLAN FOR "BoxwoodGreen" PREPARED FOR ALOUF CONSTRUCTION AND DEVELOPMENT CO. GILLS CREEK MAGISTERIAL DISTRICT FRANKLIN COUNTY, VIRGINIA
DRAWN	VMB	
CHECKED	MSW	
LUMSDEN ASSOCIATES, P.C. ENGINEERS-SURVEYORS-PLANNERS ROANOKE, VIRGINIA		SCALE: 1"=100' DATE: 1 Feb, 1995
		COMM: 94-48 SHEET 2 of 4