



- PROJECT NOTES:
1. CONTRACTOR SHALL BE RESPONSIBLE FOR MAINTENANCE AND UPKEEP OF ALL EROSION AND SEDIMENT CONTROL MEASURES. SILT FENCE BARRIERS WILL BE USED AS TEMPORARY E&S CONTROL UNTIL PERMANT MEASURES ARE IN PLACE. CULVERT INLET PROTECTION SHALL BE INSTALLED TO PROTECT EXISTING INLETS FROM SEDIMENT RUNOFF. ALL DISTURBED AREAS SHALL BE SEEDED, MULCHED, AND RETURNED TO CONDITIONS BETTER THAN OR EQUAL TO CONDITIONS PRIOR TO CONSTRUCTION.
 2. ALL WATER SERVICES CROSSING THE ROAD SHALL BE BORED UNDER THE PAVEMENT.
 3. CONTRACTOR SHALL COORDINATE CLEARING OF SITE WITH OWNER. NO TREES SHALL BE REMOVED WITHOUT PERMISSION OF OWNER.
 4. UPON SITE INSPECTION, ADDITIONAL EROSION AND SEDIMENT CONTROL MEASURES MAYBE REQUIRED BY FRANKLIN COUNTY PERSONEL IF INSTALLED MEASURES ARE DEEMED INADEQUATE.

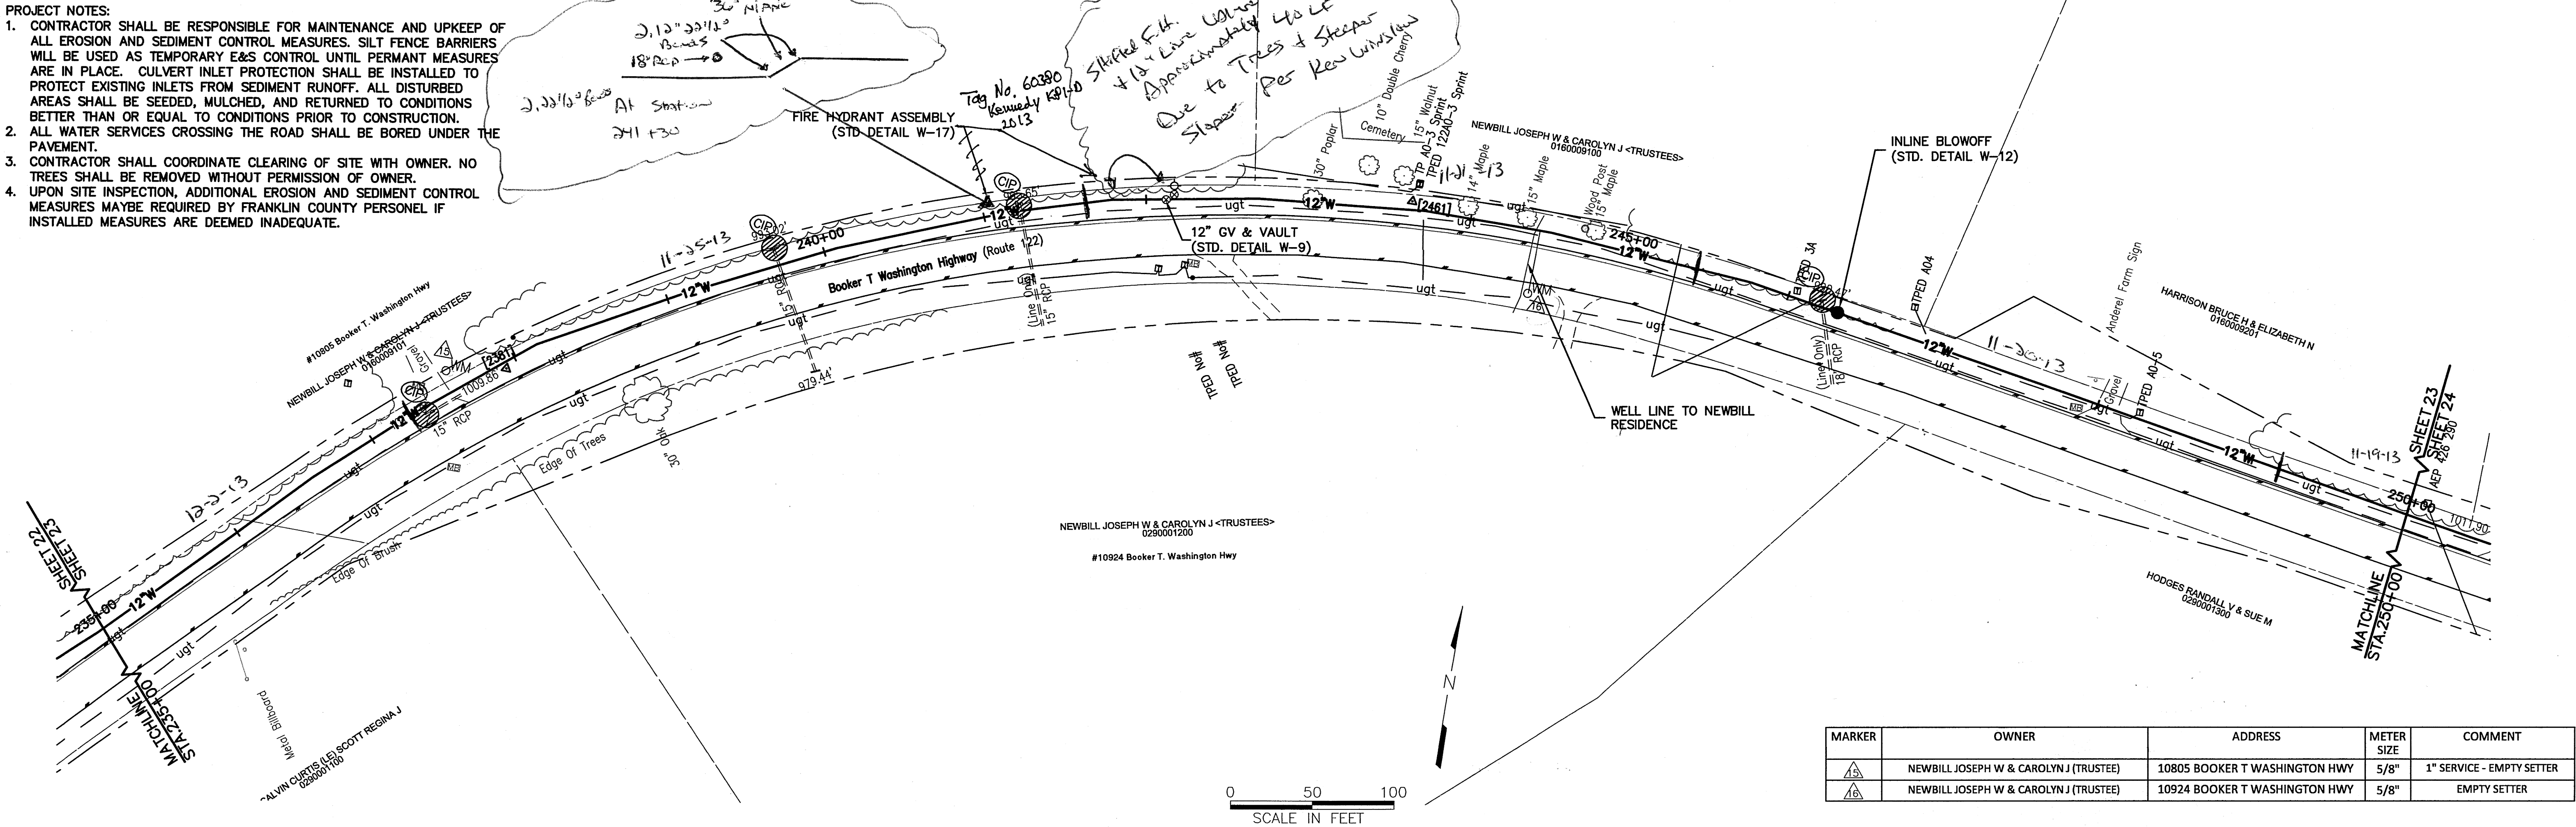

MARKER	OWNER	ADDRESS	METER SIZE	COMMENT
1	NEWBILL JOSEPH W & CAROLYN J (TRUSTEE)	10805 BOOKER T WASHINGTON HWY	5/8"	1" SERVICE - EMPTY SETTER
2	NEWBILL JOSEPH W & CAROLYN J (TRUSTEE)	10924 BOOKER T WASHINGTON HWY	5/8"	EMPTY SETTER

LINE A [STA. 235+00 to STA. 250+00]

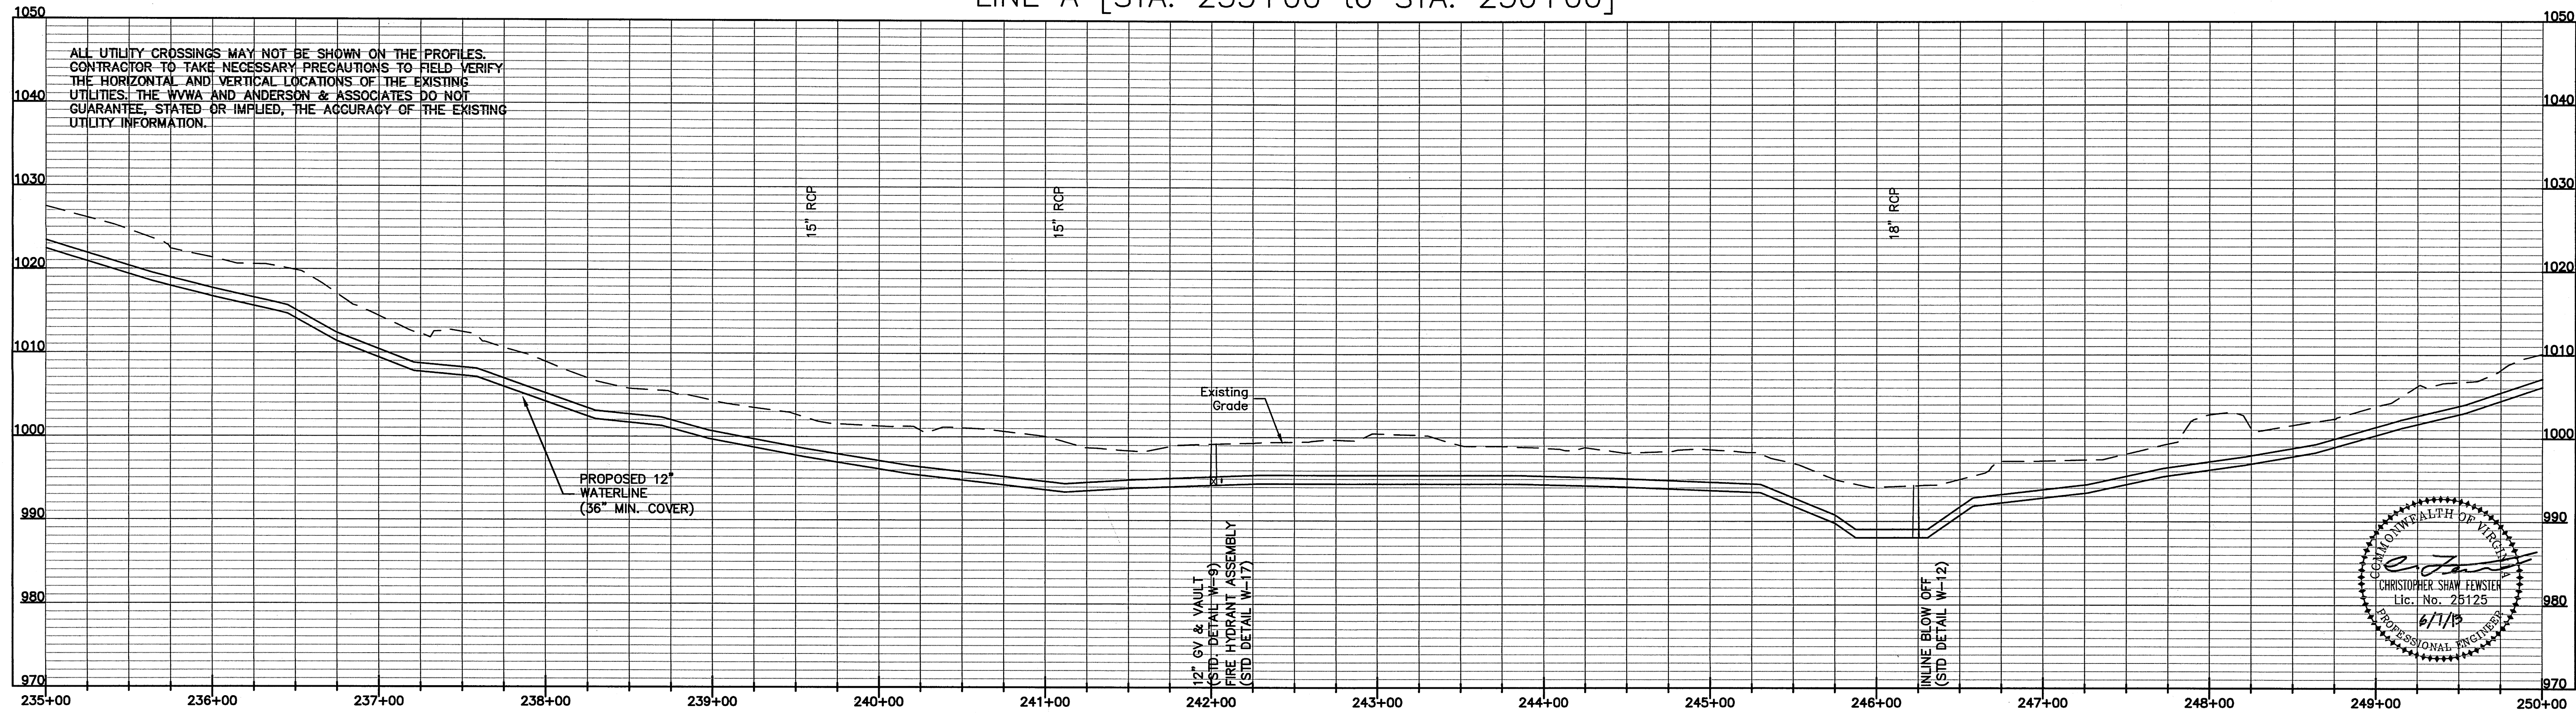

ANDERSON & ASSOCIATES, INC.
Professional Design Services
www.andassoc.com
100 Ardmore St.
Blacksburg, Va. 24060
540-552-5592

DATE : 07 JUN 13	REV. #	COMMENTS	DATE
DESIGNED: CSF			
DRAWN: SEC			
CHECKED: MCG			
QA/QC: CSF			

FRANKLIN COUNTY / WESTERN VIRGINIA WATER AUTHORITY
BURNT CHIMNEY WATER EXTENSION
FRANKLIN COUNTY, VIRGINIA

Line A - Sta 235+00 to 250+00
PLAN AND PROFILE

DOCUMENT NO.
30337 - 002
23 SHEET
OF 44

Caldwell, Shown / 6/7/2013 4:17 PM / \\goprojects\projects\30\30337\engineering\design\plans\30337_prelim2.dwg