



- PROJECT NOTES:
1. CONTRACTOR SHALL BE RESPONSIBLE FOR MAINTENANCE AND UPKEEP OF ALL EROSION AND SEDIMENT CONTROL MEASURES. SILT FENCE BARRIERS WILL BE USED AS TEMPORARY E&S CONTROL UNTIL PERMANENT MEASURES ARE IN PLACE. CULVERT INLET PROTECTION SHALL BE INSTALLED TO PROTECT EXISTING INLETS FROM SEDIMENT RUNOFF. ALL DISTURBED AREAS SHALL BE SEEDED, MULCHED, AND RETURNED TO CONDITIONS BETTER THAN OR EQUAL TO CONDITIONS PRIOR TO CONSTRUCTION.
 2. ALL WATER SERVICES CROSSING THE ROAD SHALL BE BORED UNDER THE PAVEMENT.
 3. CONTRACTOR SHALL COORDINATE CLEARING OF SITE WITH OWNER. NO TREES SHALL BE REMOVED WITHOUT PERMISSION OF OWNER.
 4. UPON SITE INSPECTION, ADDITIONAL EROSION AND SEDIMENT CONTROL MEASURES MAYBE REQUIRED BY FRANKLIN COUNTY PERSONEL IF INSTALLED MEASURES ARE DEEMED INADEQUATE.

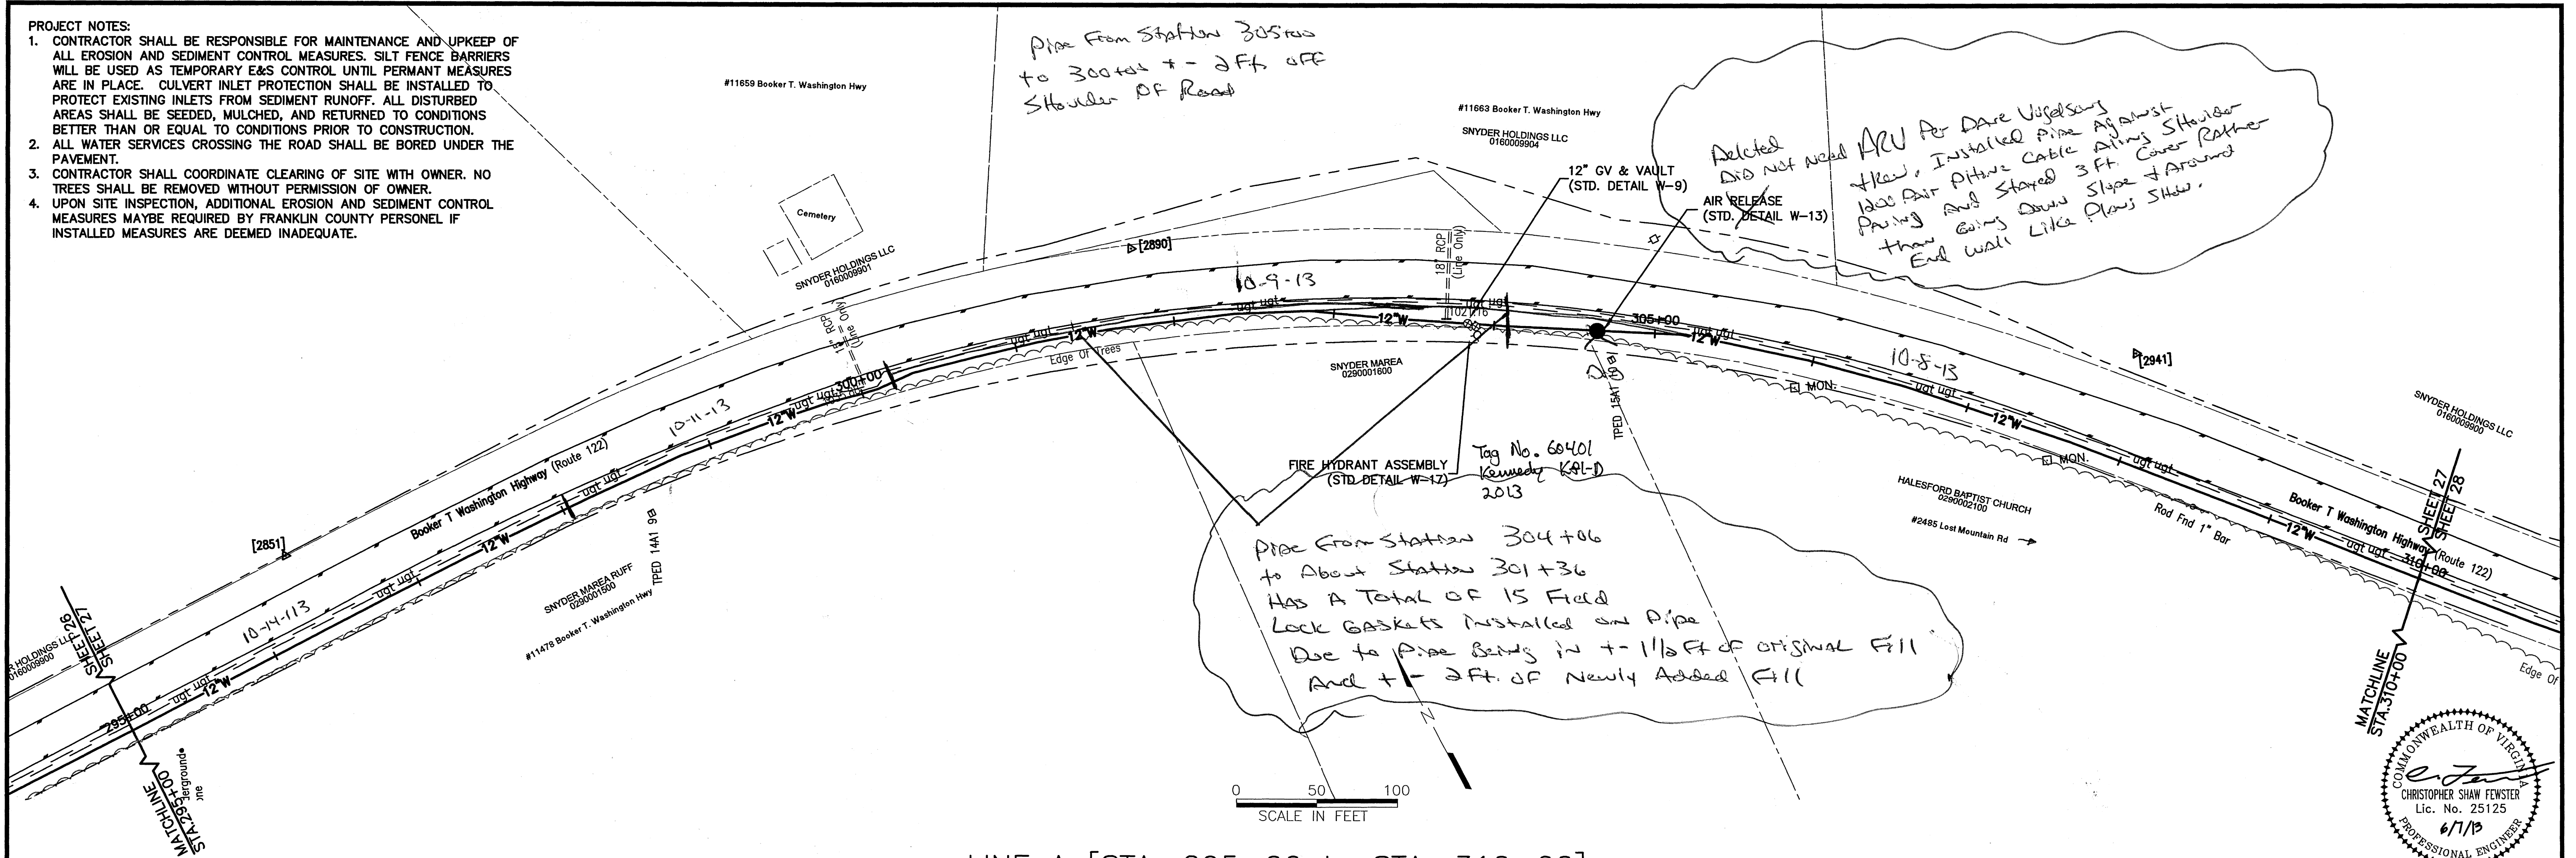

LINE A [STA. 295+00 to STA. 310+00]

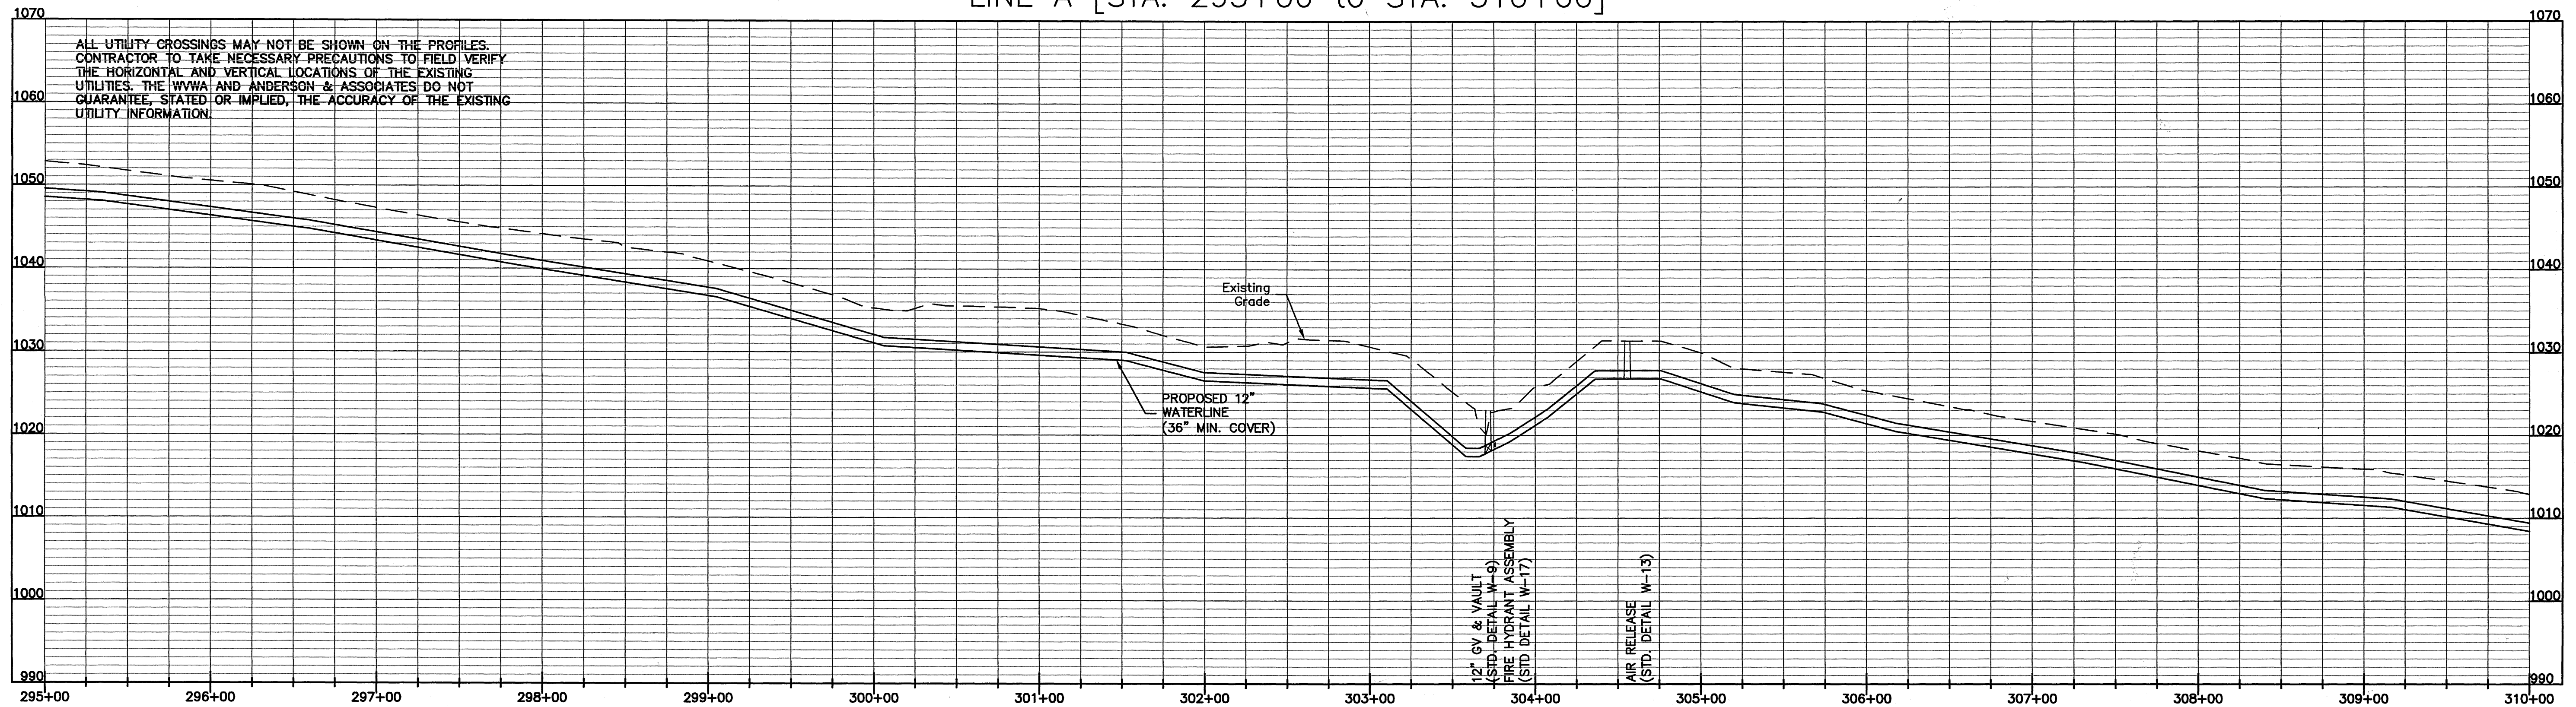

ANDERSON & ASSOCIATES, INC.
Professional Design Services
www.andassoc.com
100 Ardmore St.
Blacksburg, Va. 24060
540-552-5592

DATE : 07 JUN 13
DESIGNED : CSF
DRAWN : SEC
CHECKED : MGG
QA / QC : CSF

REV. #

COMMENTS

DATE

FRANKLIN COUNTY / WESTERN VIRGINIA WATER AUTHORITY
BURNT CHIMNEY WATER EXTENSION
FRANKLIN COUNTY, VIRGINIA

Line A - Sta 295+00 to 310+00
PLAN AND PROFILE

DOCUMENT NO.
30337 - 002
SHEET
27 OF **44**

Caldwell, Shawn / 6/7/2013 4:17 PM / \\adprojects\projects\30\30337_engineering\design\plans\30337_prelim2.dwg