


**BUILDING SECTION**

3/4" = 1'

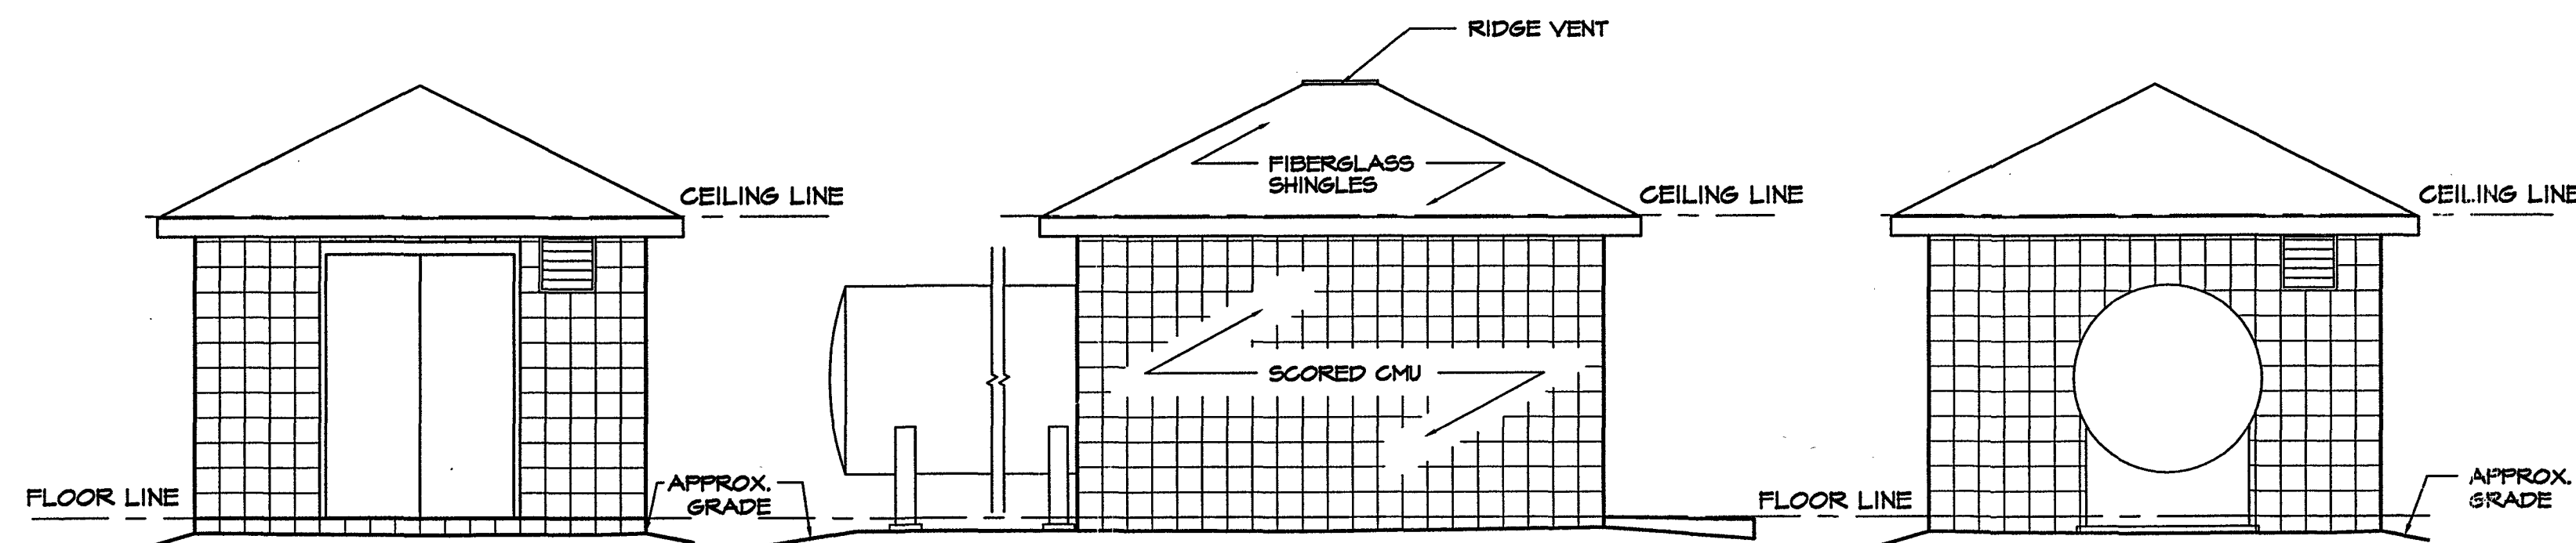

**FRONT ELEVATION**


1/4" = 1'

**SIDE ELEVATION**

1/4" = 1' OPPOSITE SIDE SIMILAR


**REAR ELEVATION**

1/4" = 1'

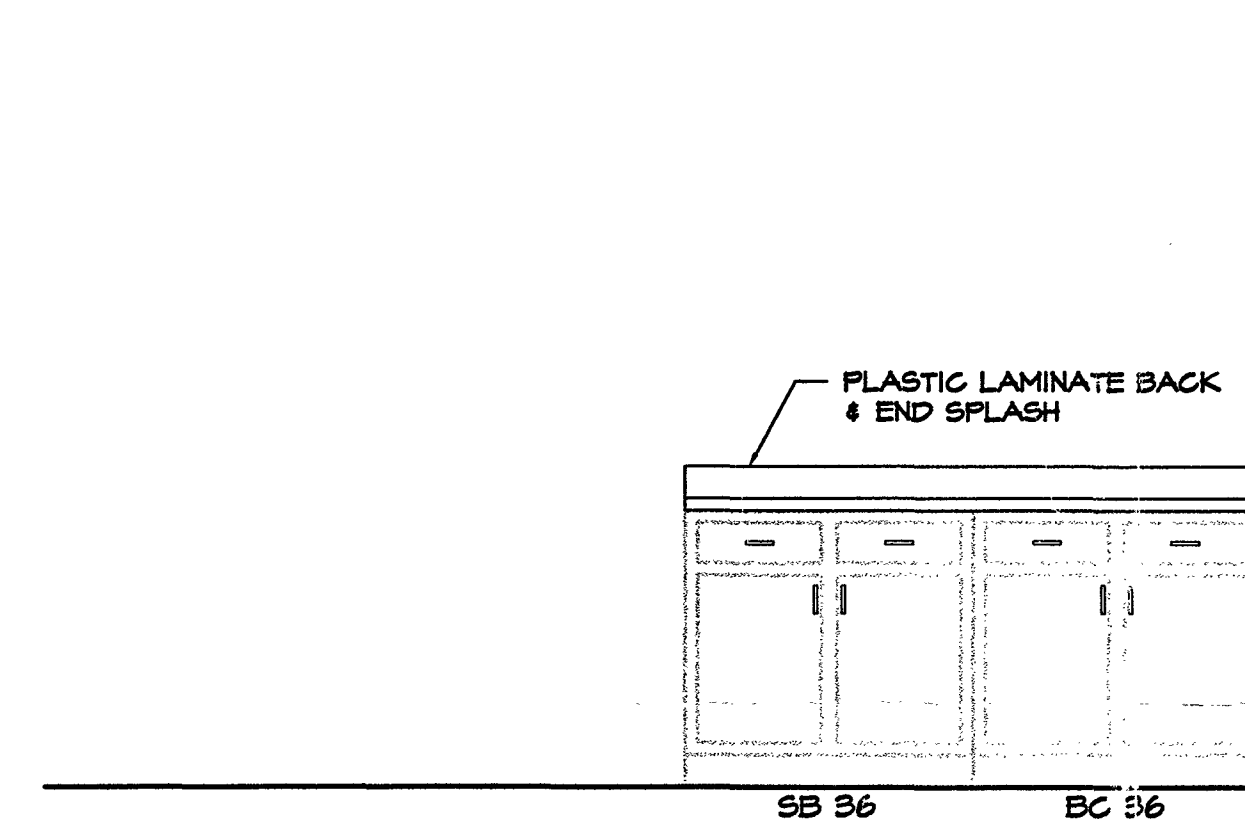




**CABINET ELEVATION**

1/2" = 1'

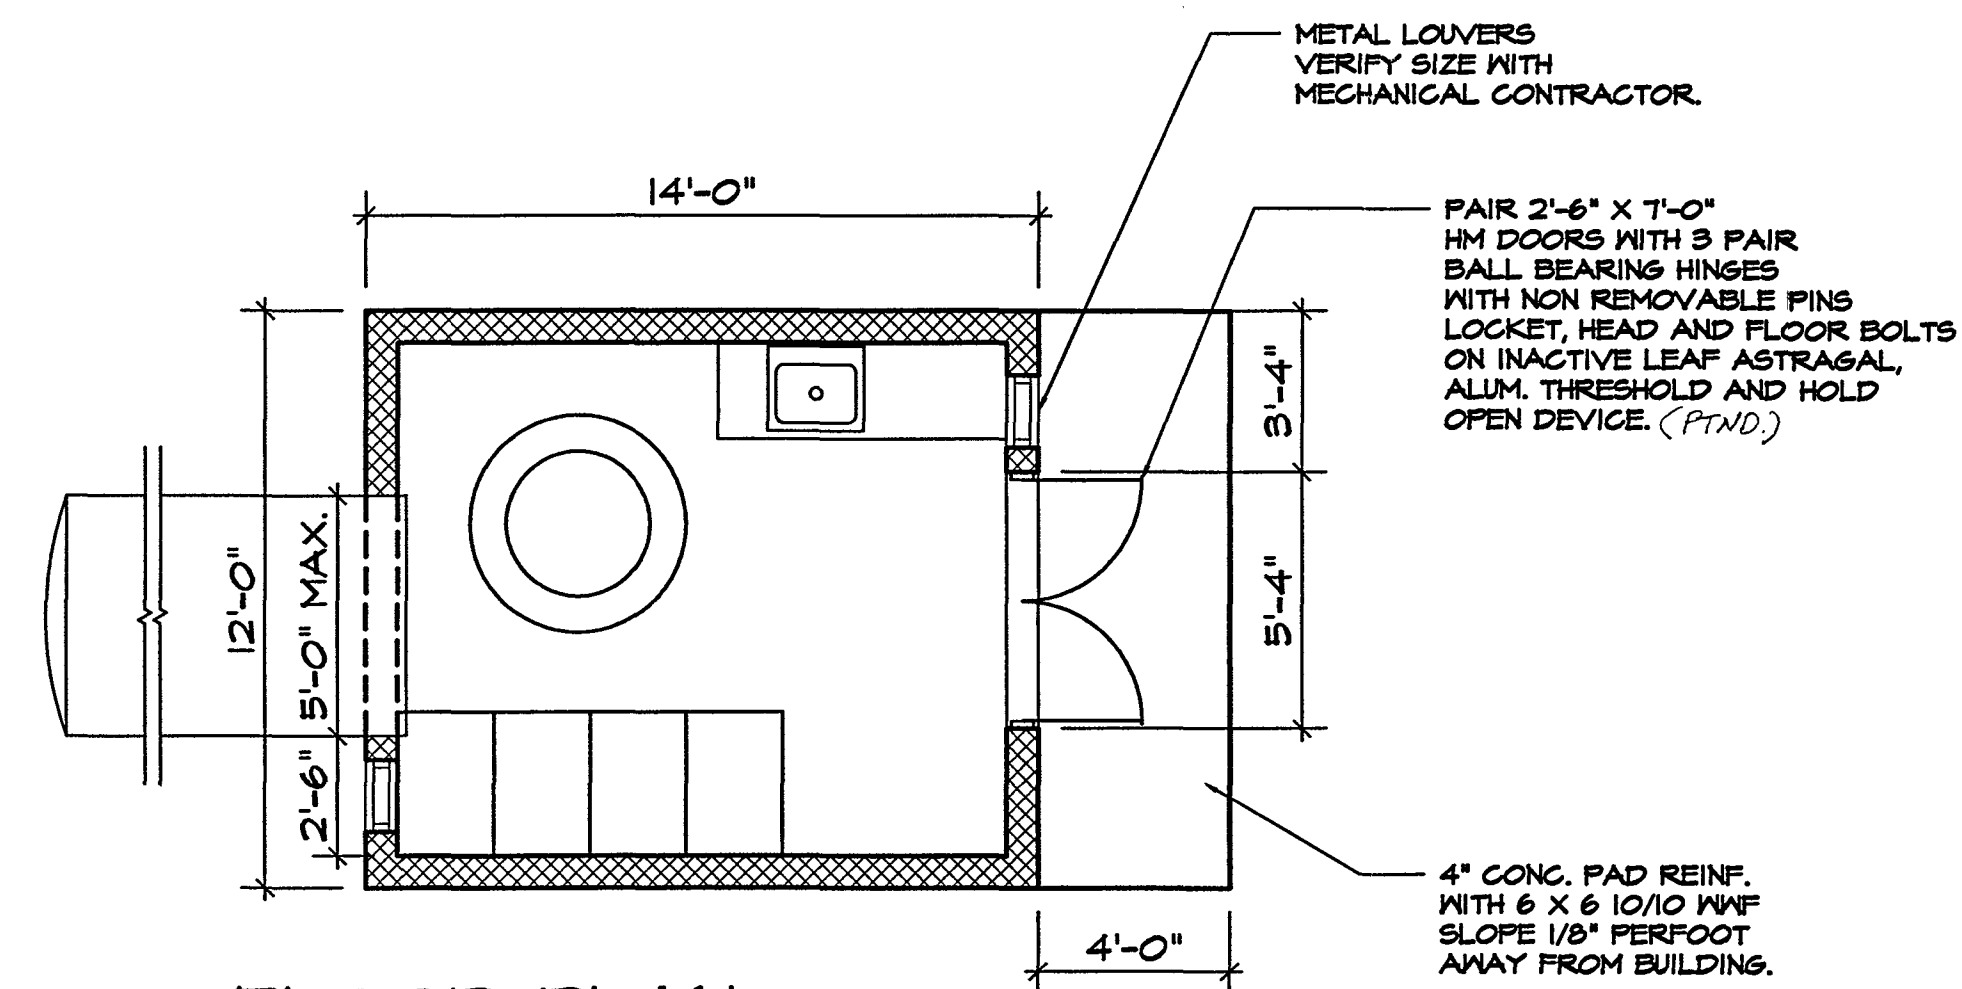

**FLOOR PLAN**

1/4" = 1'

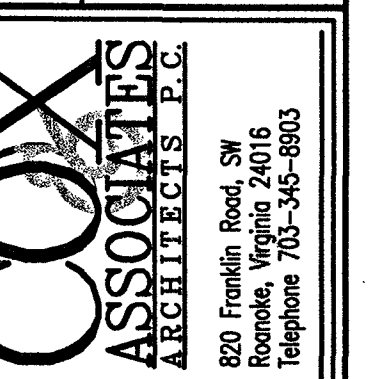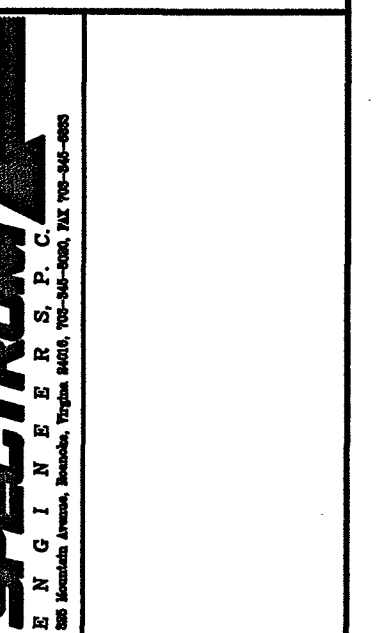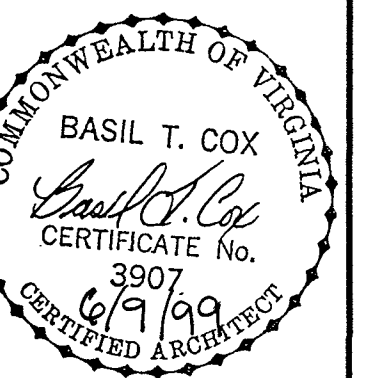

REVISIONS	NO.	DATE
	1	12/16/01

**LONG ISLAND ESTATES**  
**FRANKLIN COUNTY, VA**  
**WATER FILTRATION BUILDING**

**FLOOR PLAN**  
**ELEVATIONS**  
**SECTION**

DRAWN BY  
MTC  
CHECKED BY  
BTC  
COMM. NO.  
9903  
DATE  
JUNE 9, 1999  
SHEET NO.

**A-1**