


PLAN
SCALE 1" = 50'

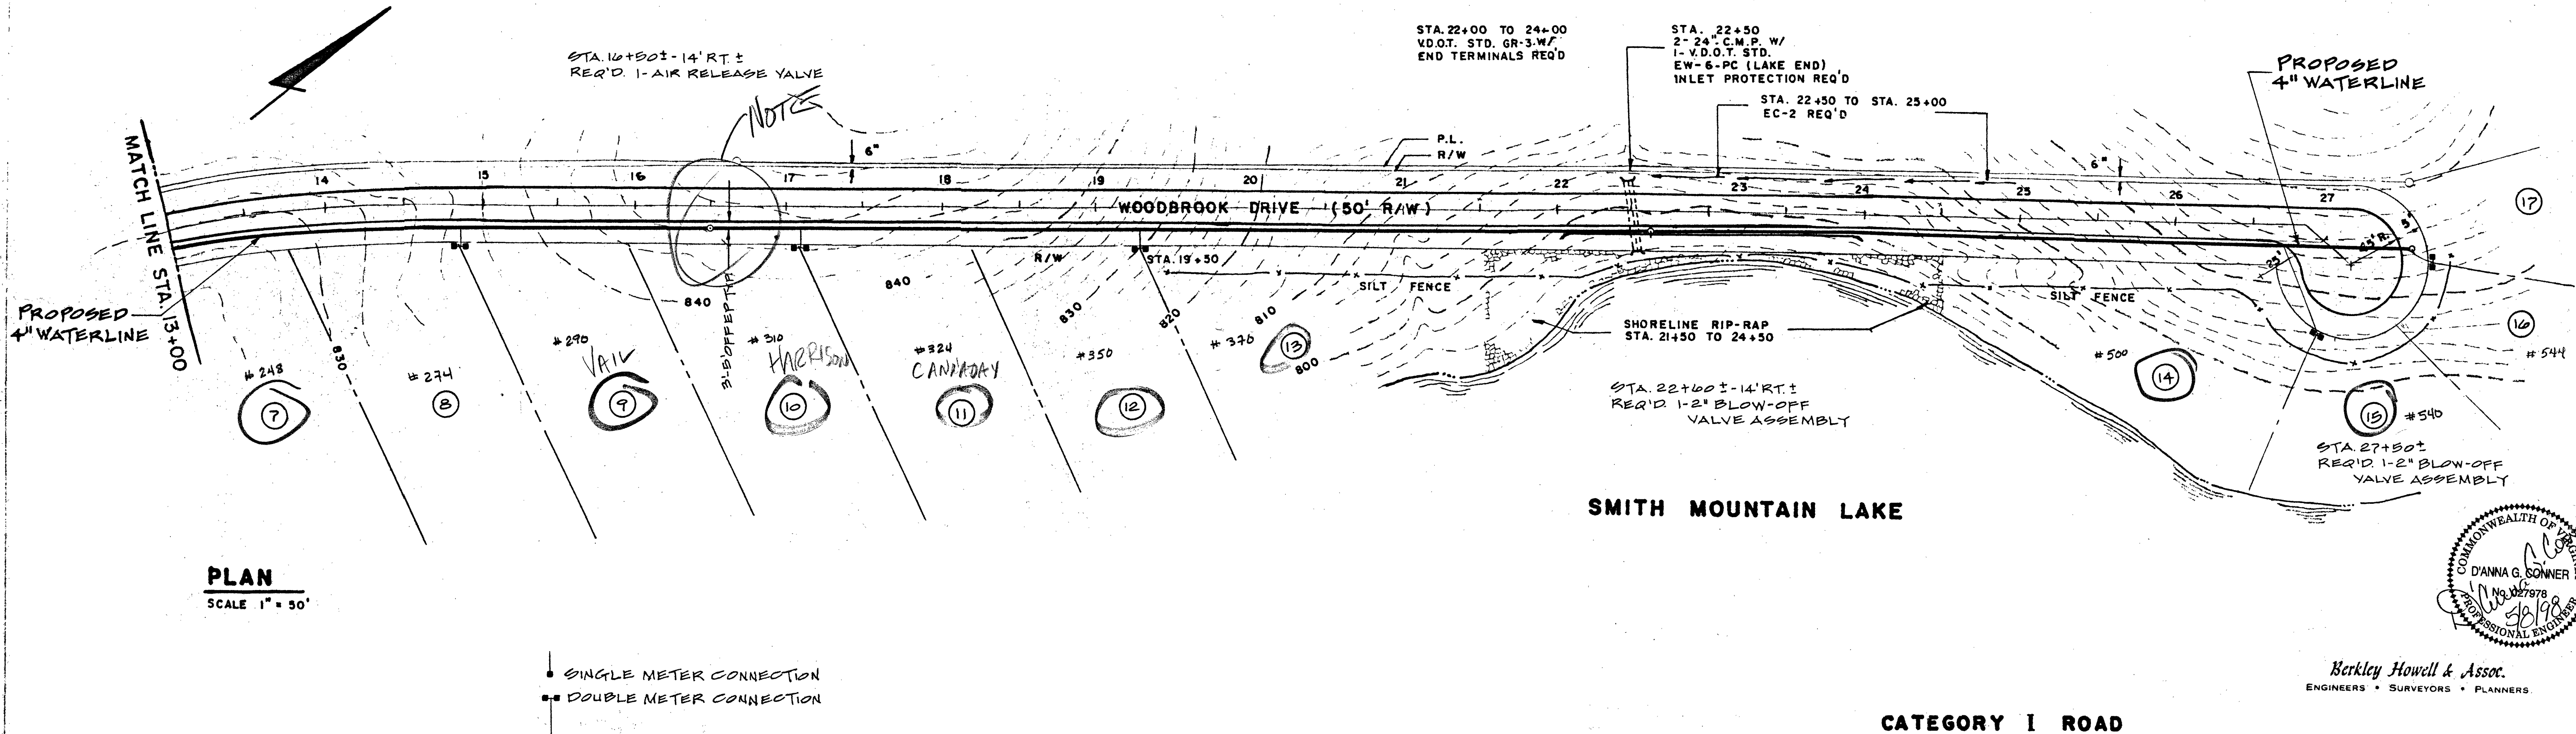

COMMONWEALTH OF MASSACHUSETTS
DANNA G. SONNER
Professional Engineer
No. 13,027,878
5/19/98

Berkley Howell & Assoc.
ENGINEERS • SURVEYORS • PLANNERS

CATEGORY I ROAD

PROFILE
SCALE 1" = 50' HORIZ.
1" = 10' VERT.

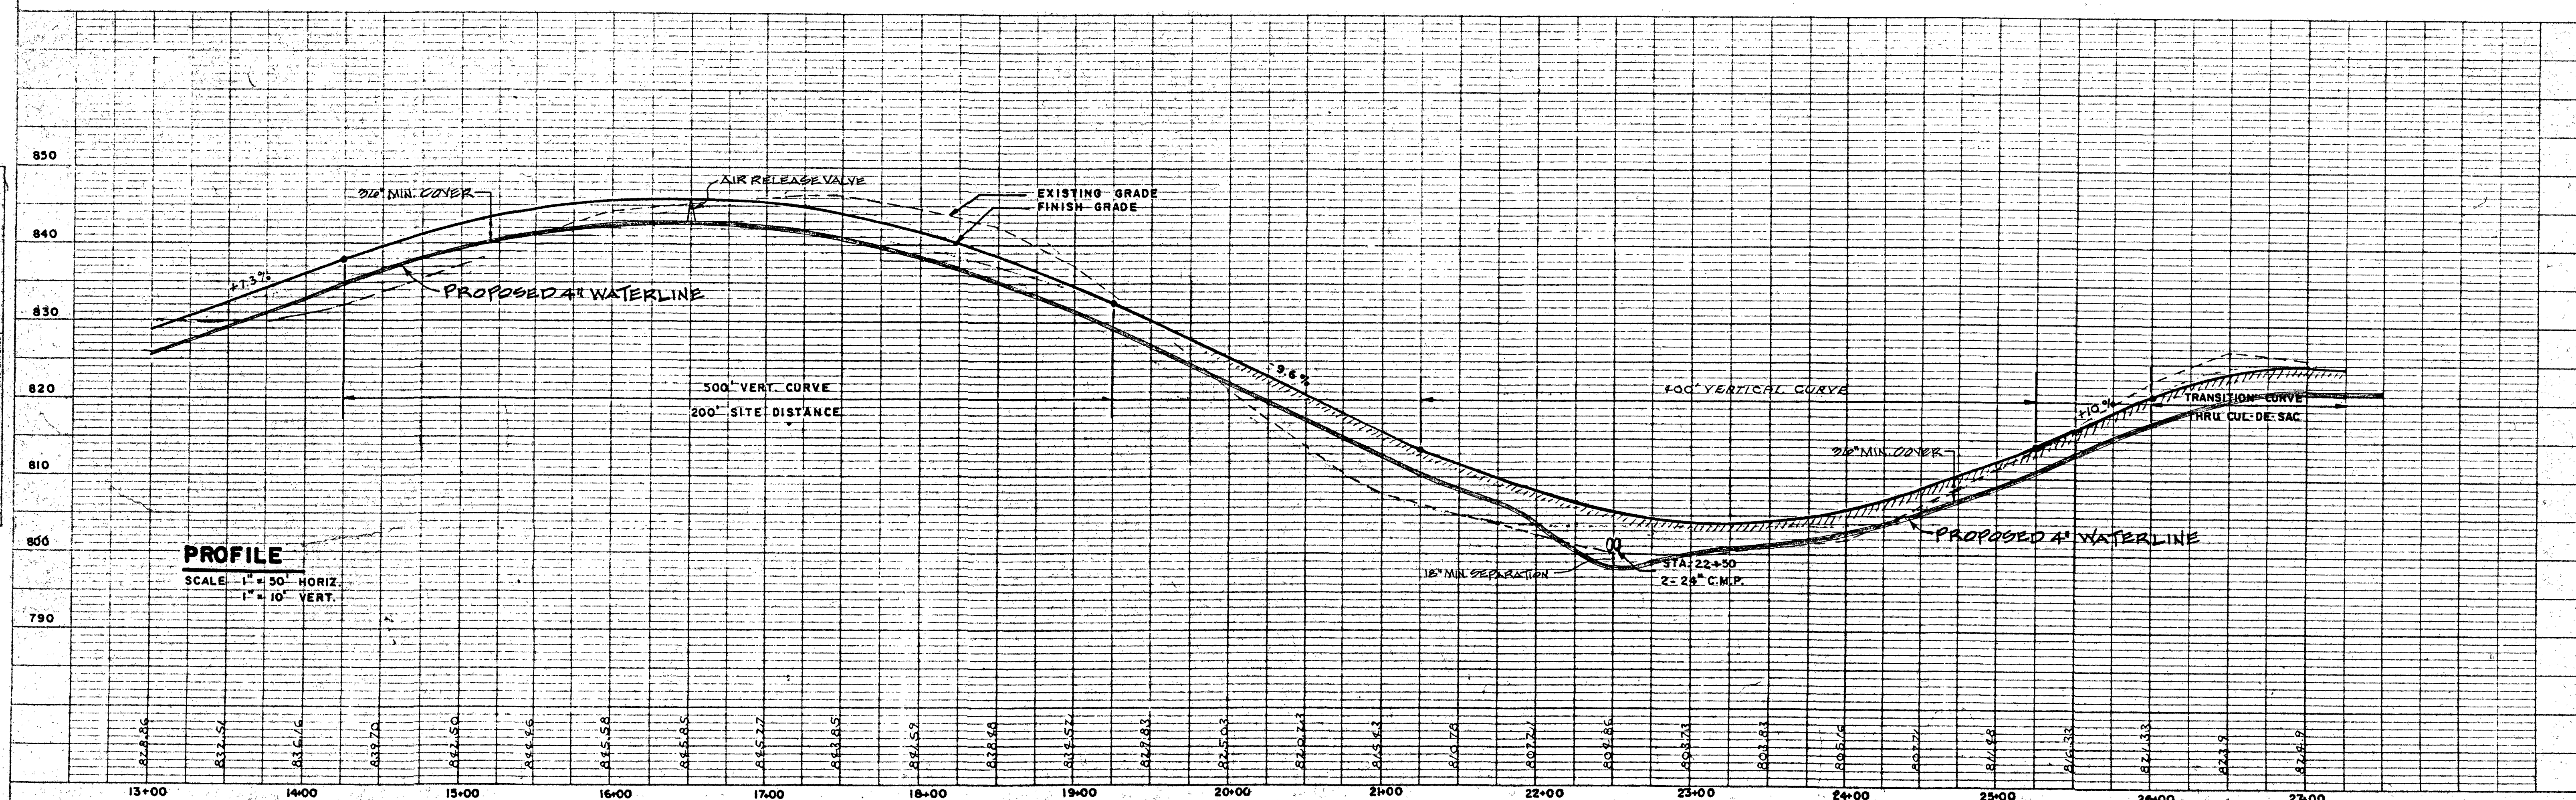


PLATE 1-SINGLE PLAN AND PROFILE-FULL LINE
PRINTED IN U.S.A.

WOODBROOK WATER SYSTEM

COMM. No. 97357

SHEET 3 OF 4

C-3