



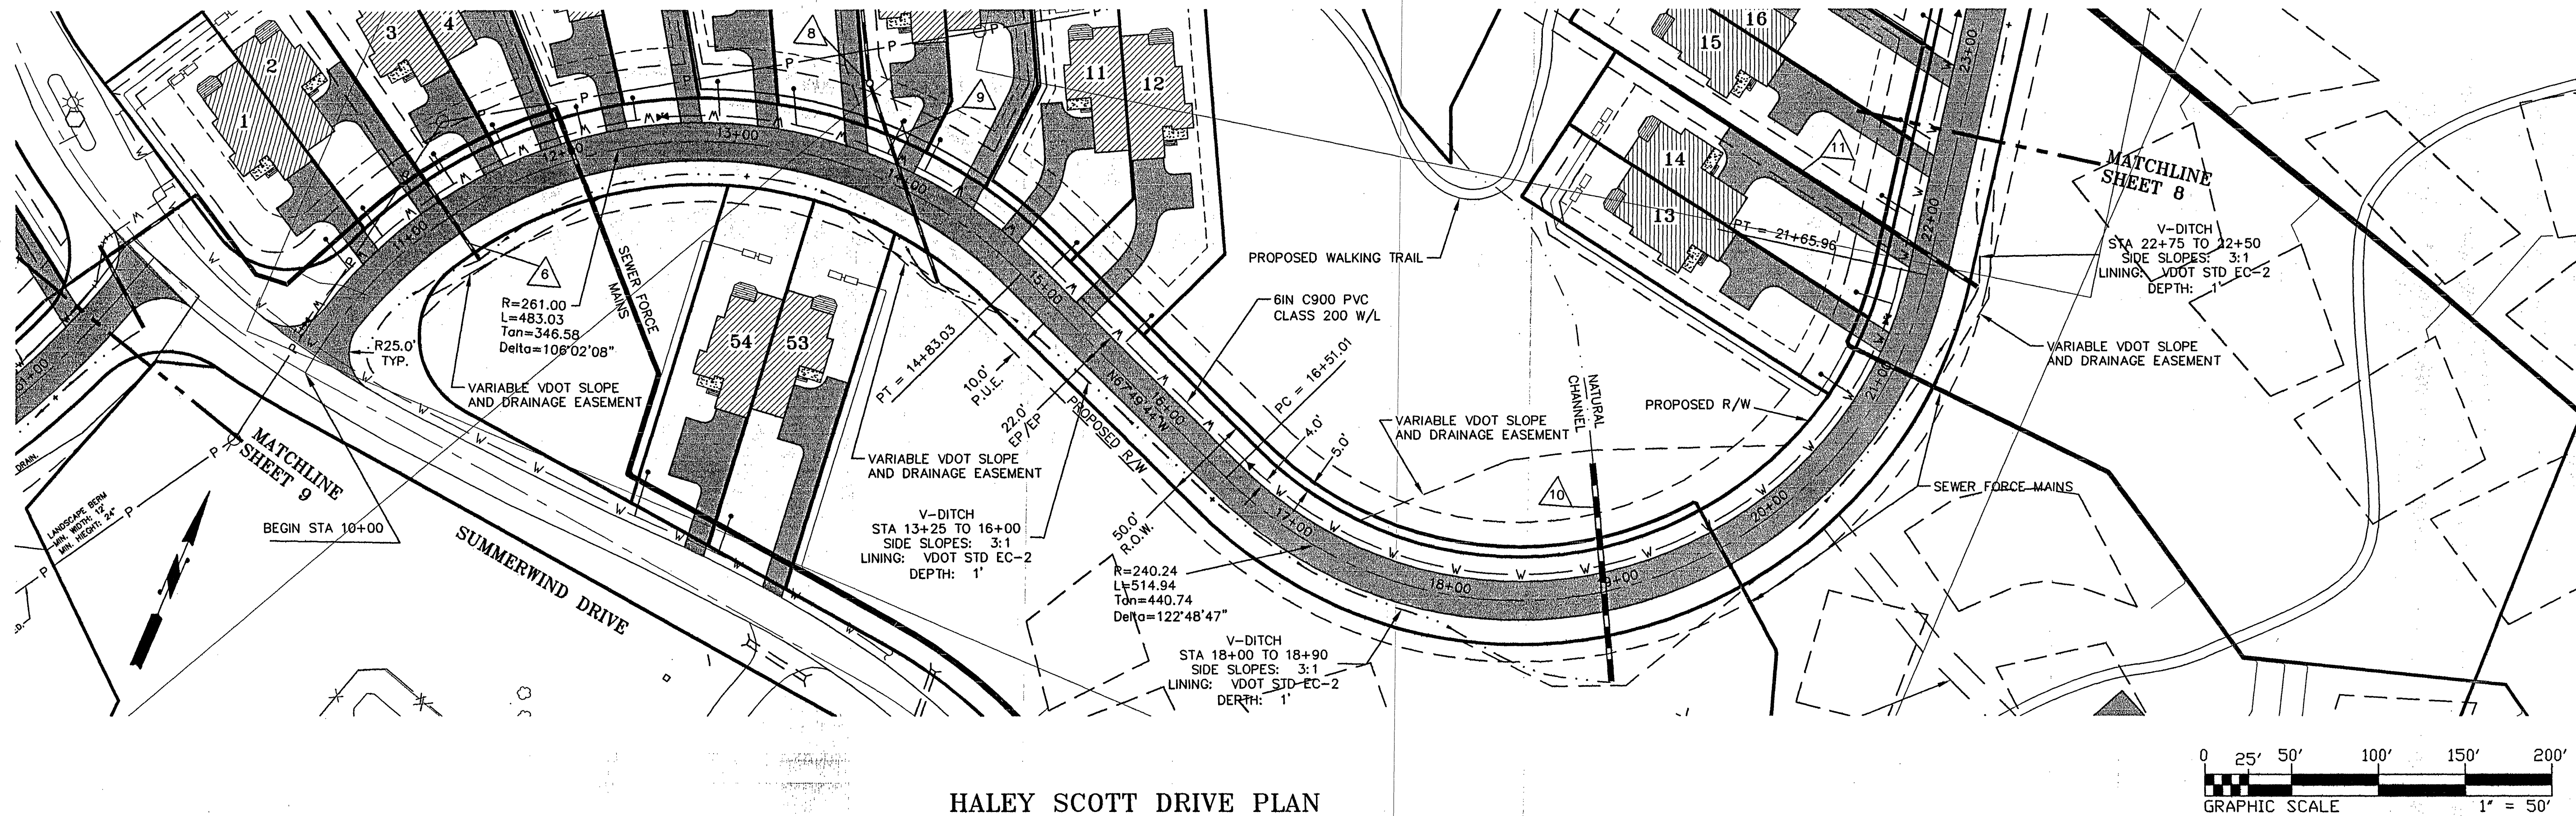

HALEY SCOTT DRIVE PLAN

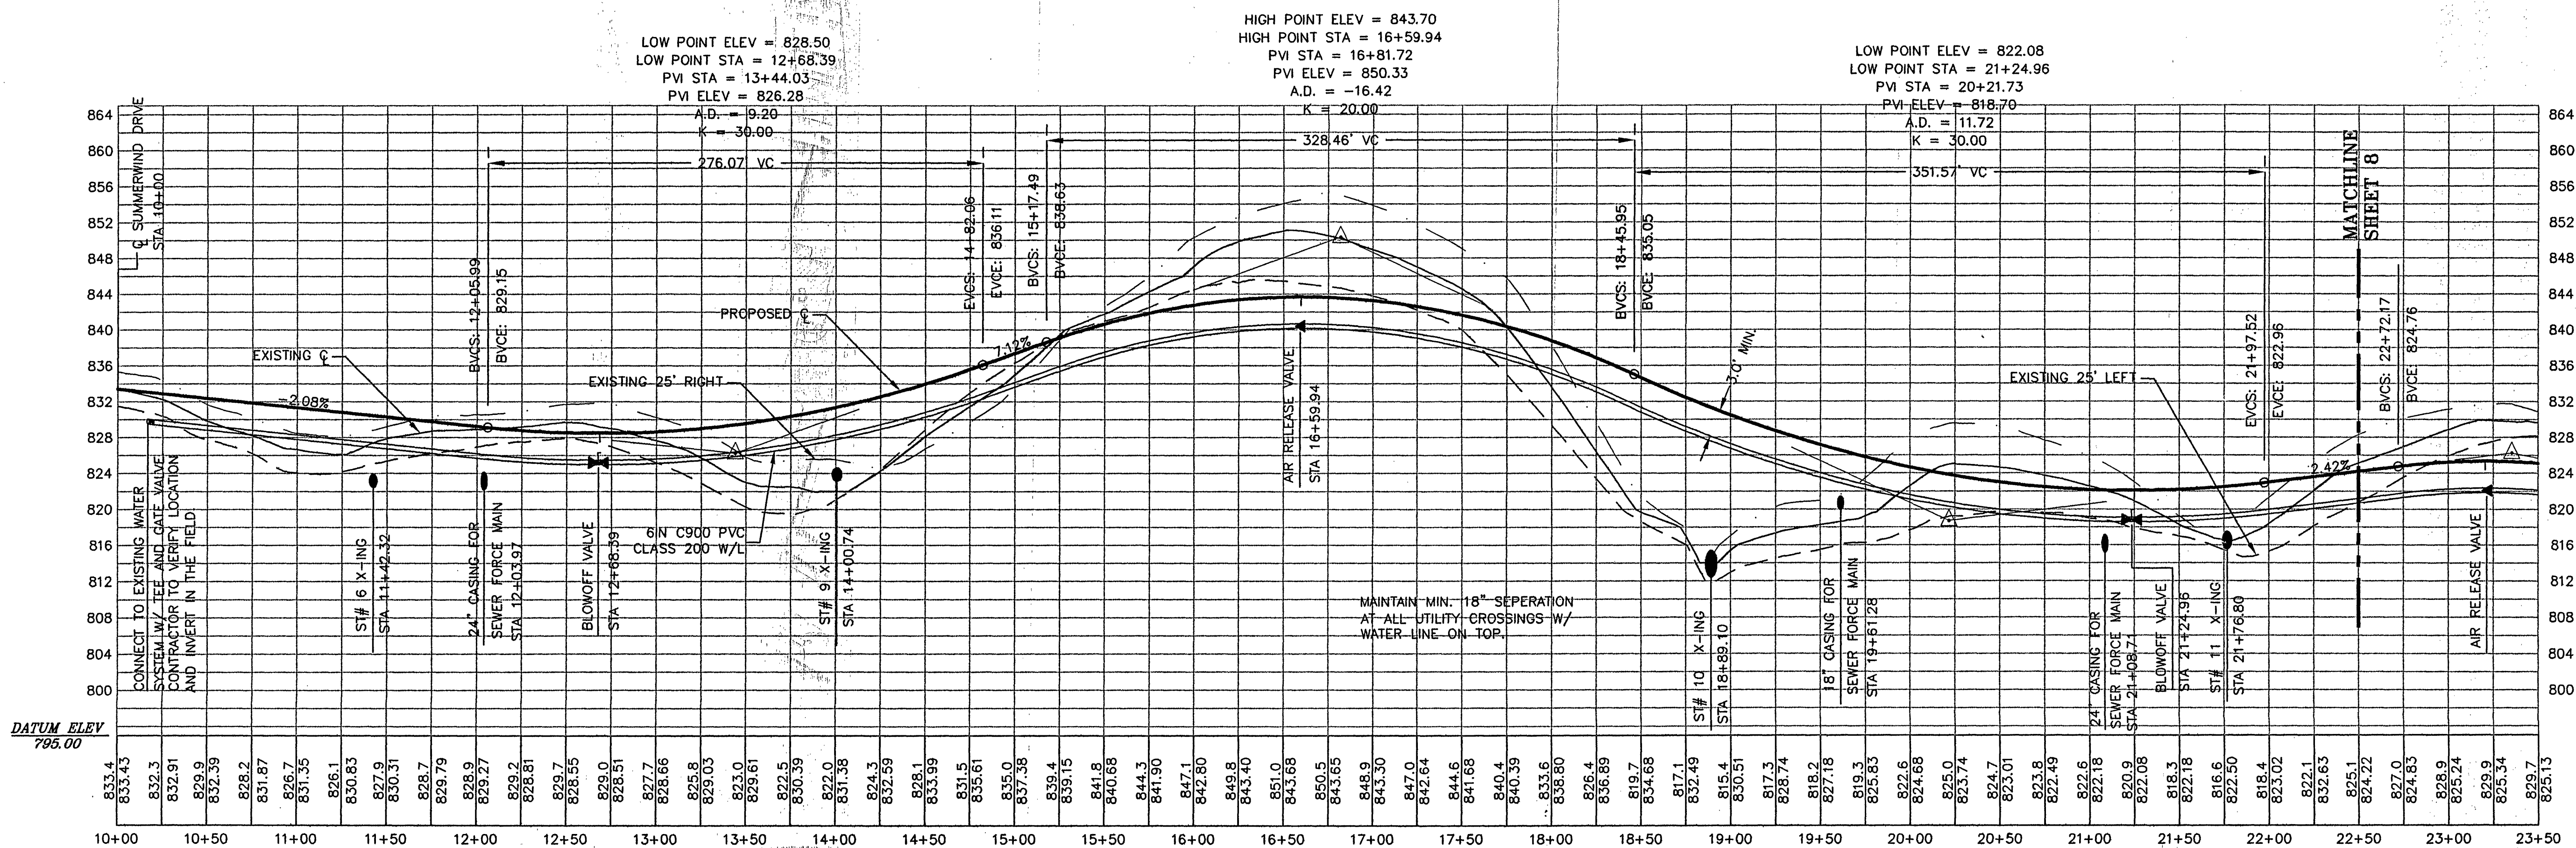

HALEY SCOTT DRIVE PROFILE

SCALE
HOR: 1"=50'
VERT: 1"=10'

DESIGN: SRB		DATE: 10-04-02	
DRAFT: SRB		SCALE: AS SHOWN	
CHECK: RDS		SHEET 7 OF 12	
PROJECT NO. 02023		REVISIONS	
DESCRIPTION		DATE	APPROVAL
1. DESIGN FOR VDOT AND FRANKLIN COUNTY COMMENTS		2-18-03	
2. REVISION FOR VDOT		5-09-03	

PLAN AND PROFILE
THE COTTAGES AT CONTENTMENT ISLAND
LOCATED ON SMITH MOUNTAIN LAKE
UNION HALL MAGISTERIAL DISTRICT
FRANKLIN COUNTY, VIRGINIA

Stone Engineering
250 S. Main Street
Rocky Mount, Virginia 24151
(540) 483-0078