

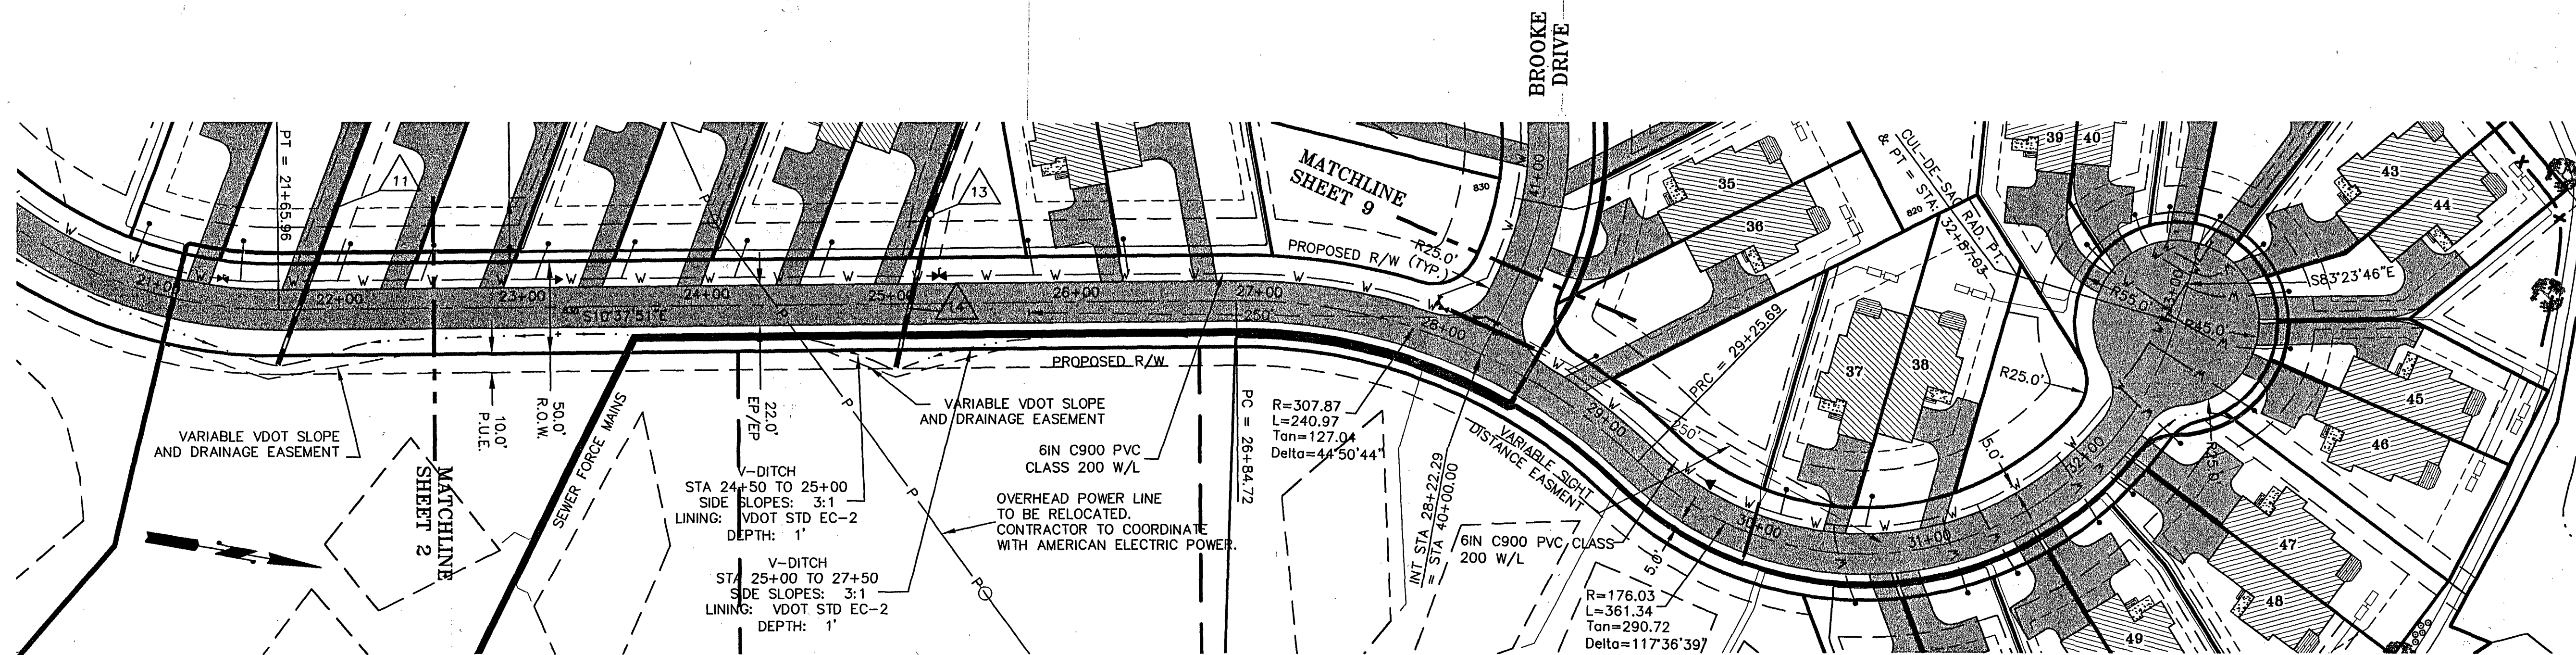


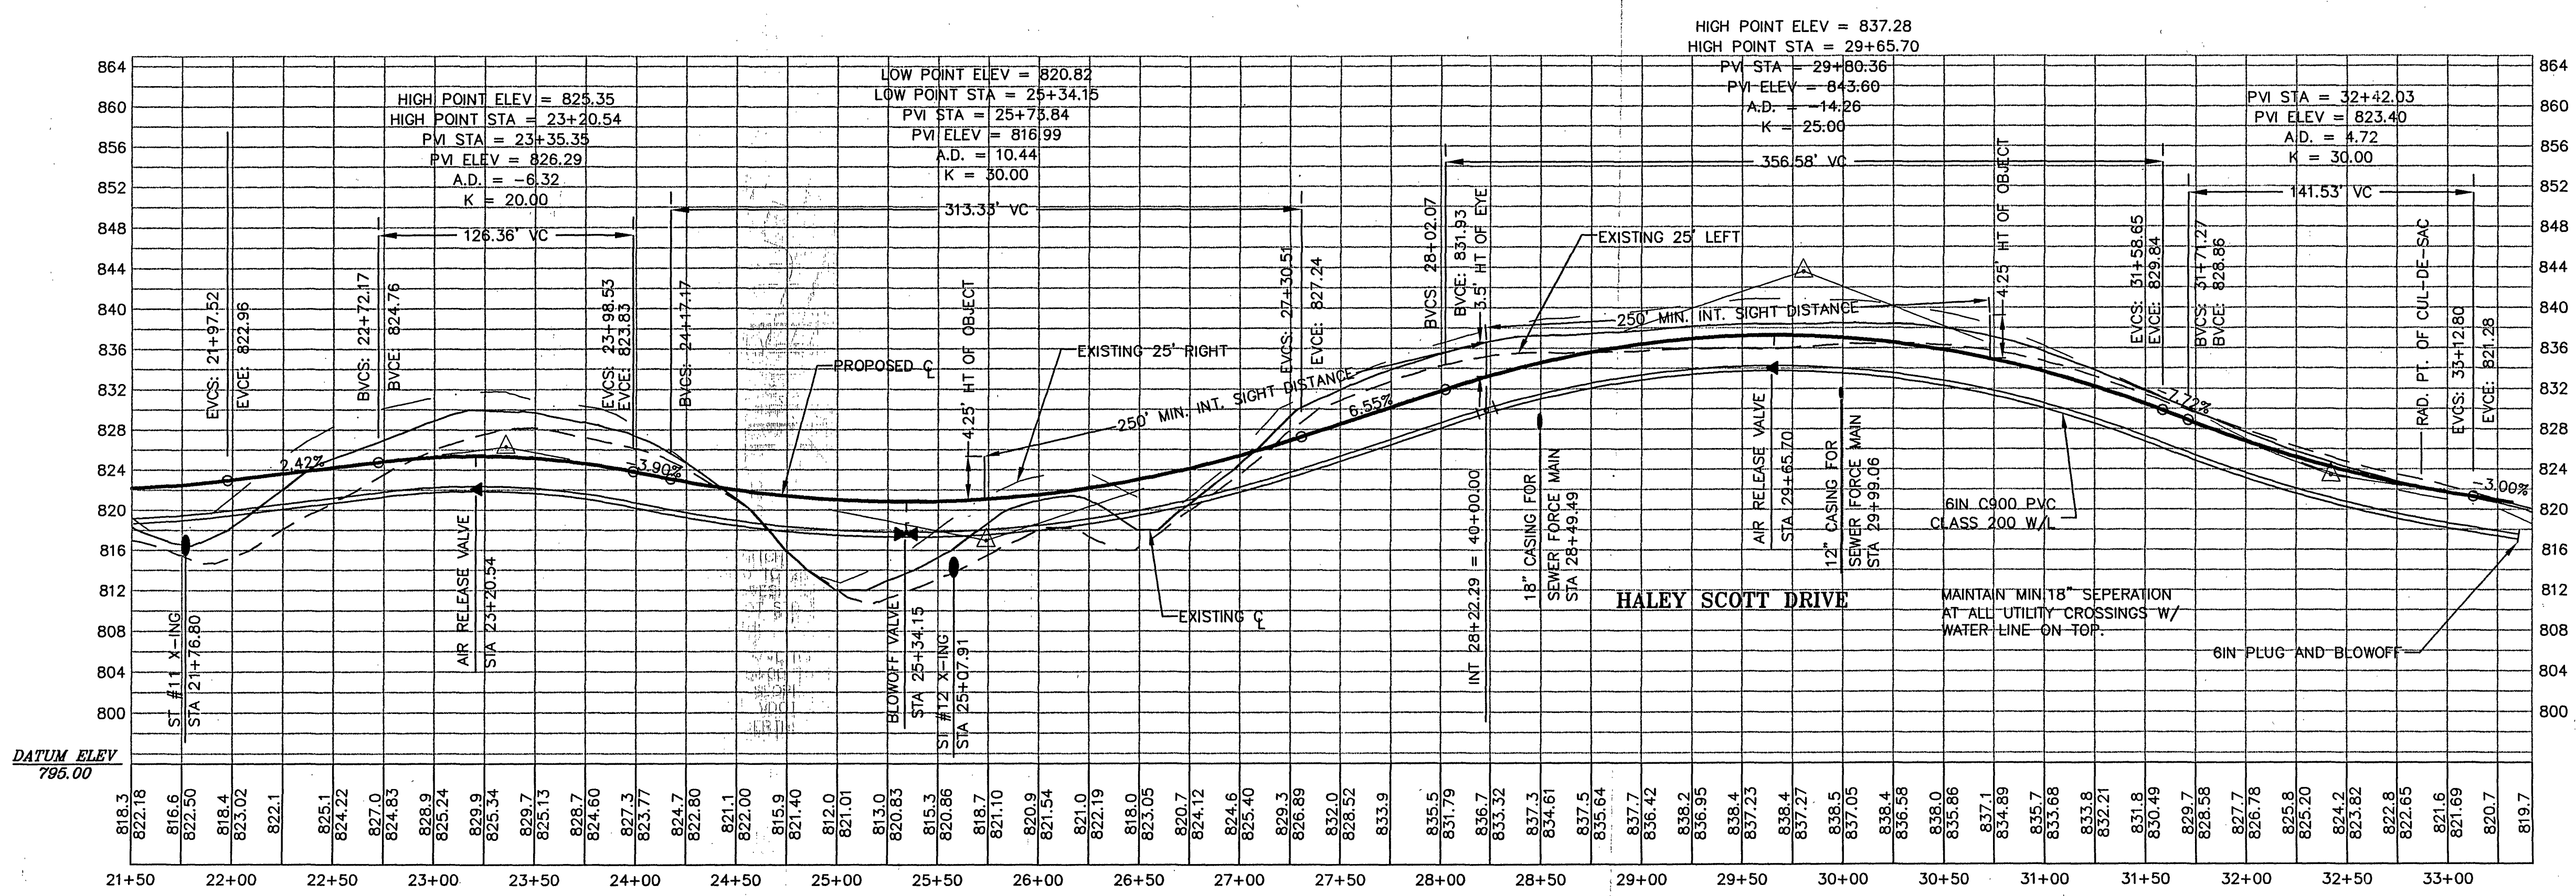

HALEY SCOTT DRIVE PLAN

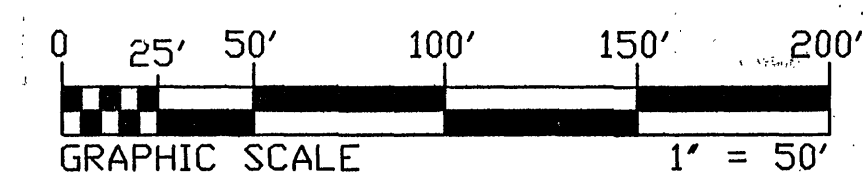

HALEY SCOTT DRIVE PROFILE

SCALE
HOR: 1"=50'
VERT: 1"=10'

PLAN AND PROFILE
THE COTTAGES AT CONTENTMENT ISLAND
LOCATED ON SMITH MOUNTAIN LAKE
UNION HALL MAGISTERIAL DISTRICT
FRANKLIN COUNTY, VIRGINIA

DATE: 10-04-02
SCALE: AS SHOWN
SHEET 8 OF 12
PROJECT NO.
02023

DESIGN: SRB
DRAFT: SRB
CHECK: RUS

Stone Engineering
250 S. Main Street
Rocky Mount, Virginia 24151
(540) 483-0078

REVISIONS		DESCRIPTION	DATE	APPROVAL
1	REVISION FOR VDOT, VDOT AND FRANKLIN COUNTY COMMENTS		2-18-03	
2	REVISION FOR VDOT		9-10-03	