


- EROSION CONTROL NOTES:
1. EROSION CONTROL DEVICES TO BE IN PLACE PRIOR TO ANY GRADING OPERATIONS.
 2. REGULAR MAINTENANCE IS TO BE PERFORMED AS NEEDED FOLLOWING EACH RAINFALL.
 3. ALL CUT AND FILL SLOPES TO BE SEEDDED AND MULCHED AS SOON AS POSSIBLE AFTER GRADING OF SLOPES.
 4. EROSION CONTROL DEVICES TO REMAIN IN PLACE UNTIL ALL DISTURBED AREAS HAVE ADEQUATE GROUND COVER.
 5. THIS PLAN TO BE APPROVED AND LAND DISTURBANCE PERMIT TO BE OBTAINED PRIOR TO GRADING OF SLOPES.
 6. UPON INSPECTION OF THE EROSION CONTROL DEVICES THE COUNTY ENGINEER MAY REQUIRE THAT FURTHER STEPS BE TAKEN TO CONTROL SLOPES.
 7. REFERENCES TO STANDARD DRAWINGS REFER TO THE VIRGINIA EROSION AND SEDIMENT CONTROL HANDBOOK.

LANDSCAPING NOTES:


1. ALL LAWN AREAS SHALL RECEIVE A MINIMUM OF 4" TOPSOIL FREE FROM SUBSOIL AND STONES LARGER THAN 2" DIAMETER.
2. PRIOR TO SEEDING ALL LAWN AREAS SHALL RECEIVE PULVERIZED AGRICULTURAL LIME AT THE RATE OF 80 LBS./1000 S.F. AND FERTILIZER AT THE RATE OF 15 LBS./1000 S.F. OF 10-20-10. WORK FERTILIZER INTO SOIL A DEPTH OF 3 INCHES.
3. LAWN AREA SHALL BE SEEDDED WITH KENTUCKY FESCUE 31 (A BLEND OF 4 OR MORE VARIETIES) 100% (CERTIFIED SEED) AT THE RATE OF 3 LBS./1000 S.F.

KENTUCKY FESCUE 31 MIN. SEED PURITY 80% MIN. GERMINATION 85%


4. AFTER SOWING SEED SHALL BE ROLLED AND MULCHED WITH STRAW AT A RATE OF 80 LBS./1000 S.F.

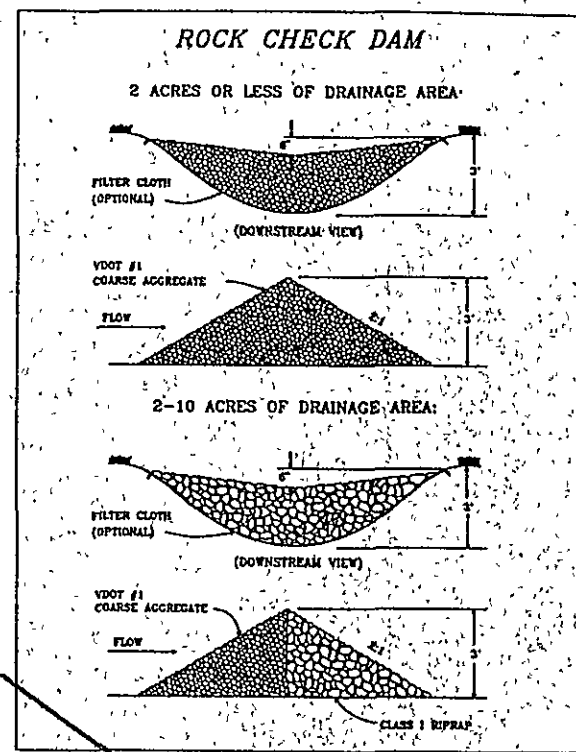


STONE CONSTRUCTION ENTRANCE

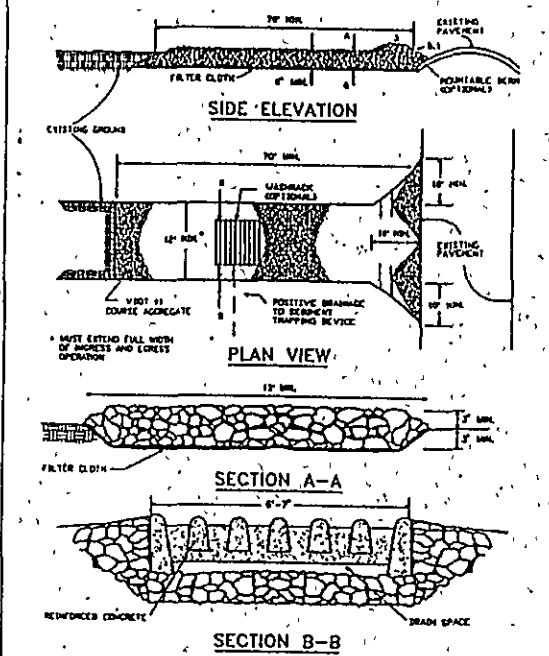

CONSTRUCTION OF A SILT FENCE (WITHOUT WIRE SUPPORT)

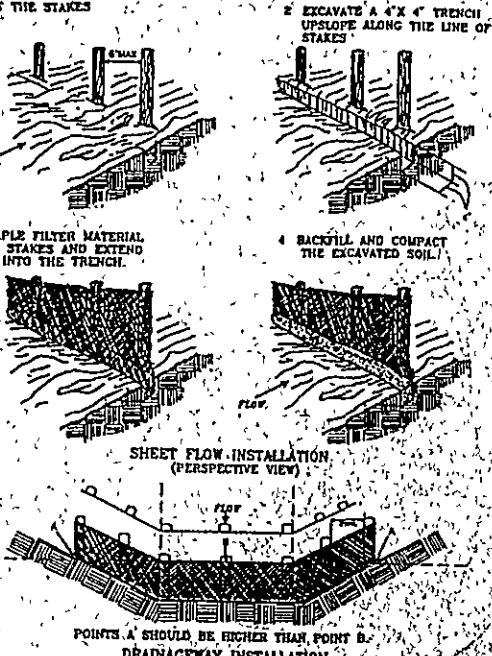

EXCAVATED DROP-INLET SEDIMENT TRAP

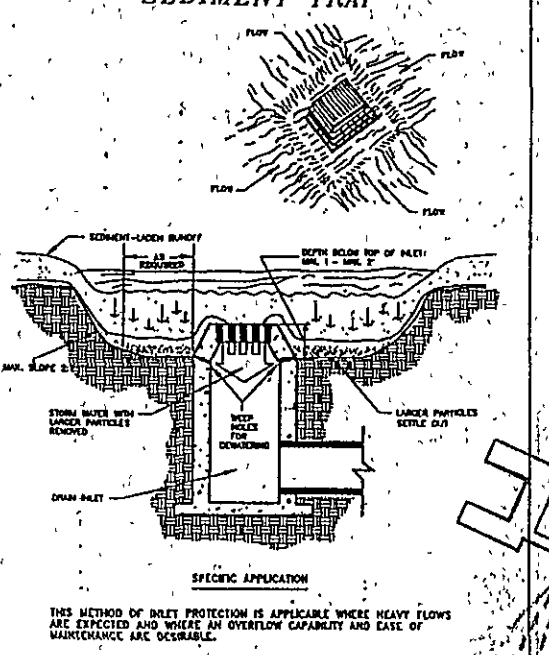

EROSION CONTROL LEGEND

NO.	SYMBOL	KEY	ITEM
3.02		CE	TEMPORARY GRAVEL CONSTRUCTION
3.05		SF	SILT FENCE
3.07		IP	INLET PROTECTION
3.20		CD	CHECK DAM

CENTERLINE CURVE TABLE					
CURVE	RADIUS	LENGTH	TANGENT	CHORD	BEARING
C-1	260.50'	103.66'	52.52'	102.97'	S 35°03'23" W
C-2	262.50'	470.68'	328.45'	410.11'	S 75°01'29" W
C-3	260.50'	278.44'	154.19'	265.37'	S 19°07'15" E
C-4	430.00'	192.42'	97.70'	190.98'	S 23°43'00" W
C-5	255.50'	102.00'	52.00'	101.91'	S 24°30'00" W
C-6	500.00'	159.04'	80.19'	158.37'	S 26°43'08" W
C-7	280.50'	413.18'	254.33'	376.83'	N 70°11'40" W
C-8	260.50'	359.20'	214.76'	331.41'	N 67°29'53" W

NOTES:

1. SEE SHEET 6 FOR WATER DISTRIBUTION AND SEWAGE SYSTEM.

PROJECT NO.	DATE	DESCRIPTION
60A		EROSION CONTROL PLAN & DRAINAGE DIVIDES FOR "GOLFER'S CROSSING"
DRAWN BY	WVB, RAG	THE WATERS EDGE
CHECKED BY	MSH	PREPARED FOR WILLARD CONSTRUCTION OF ROANOKE VALLEY, INC. UNION HALL MAGISTERIAL DISTRICT FRANKLIN COUNTY, VIRGINIA
DATE	19 AUG. 1997	SHEET 12 OF 12

LUMSDEN ASSOCIATES, P.C.
ENGINEERS-SURVEYORS-PLANNERS
ROANOKE, VIRGINIA

SCALE: 1" = 100' COMMA #04-66560

DATE: 19 AUG. 1997 SHEET 12 OF 12

