
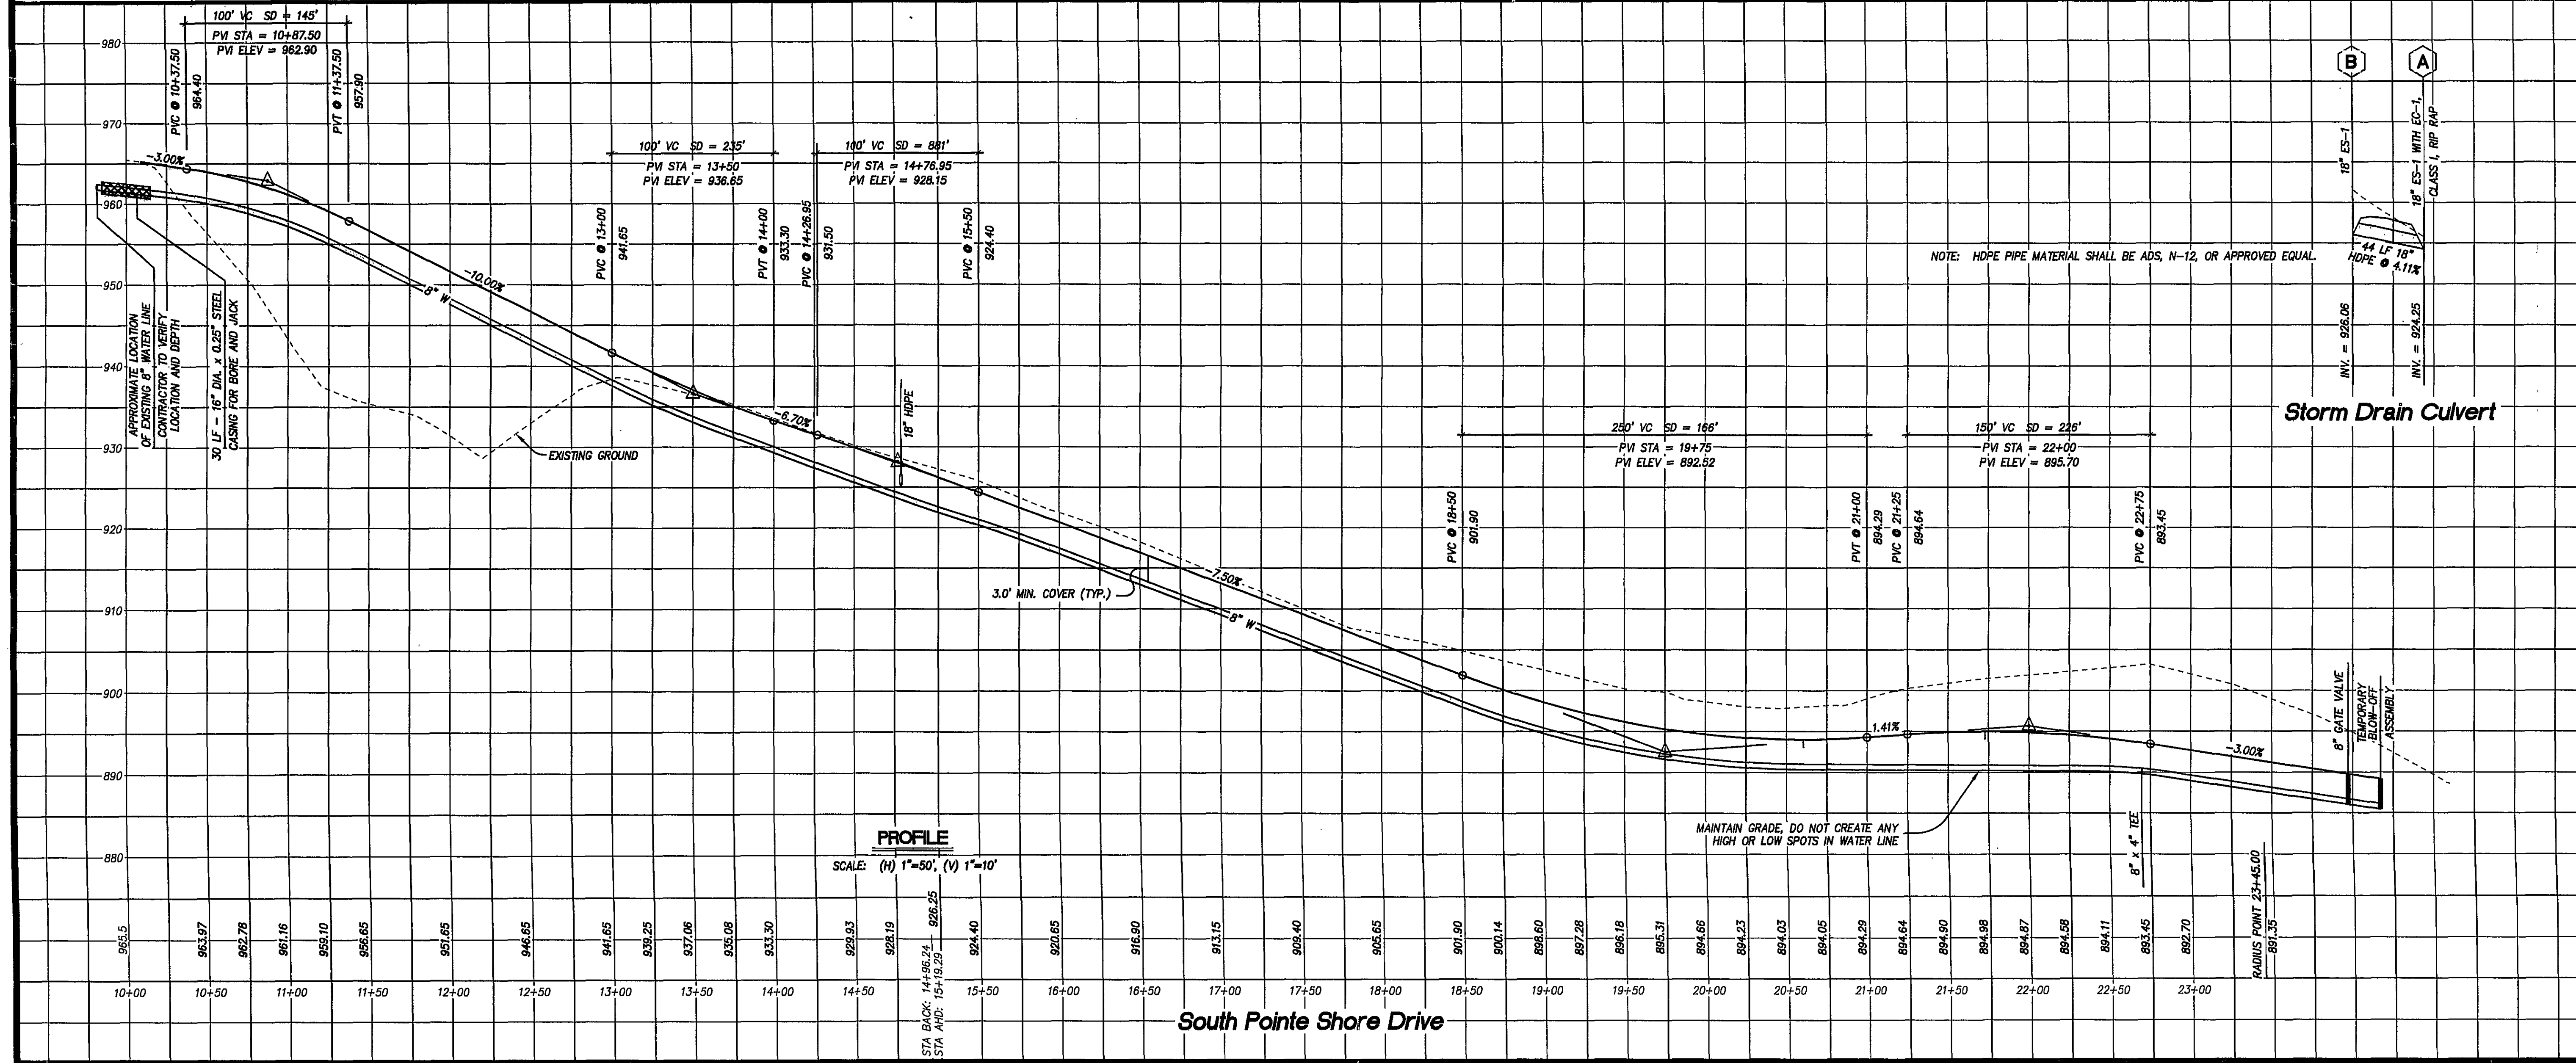


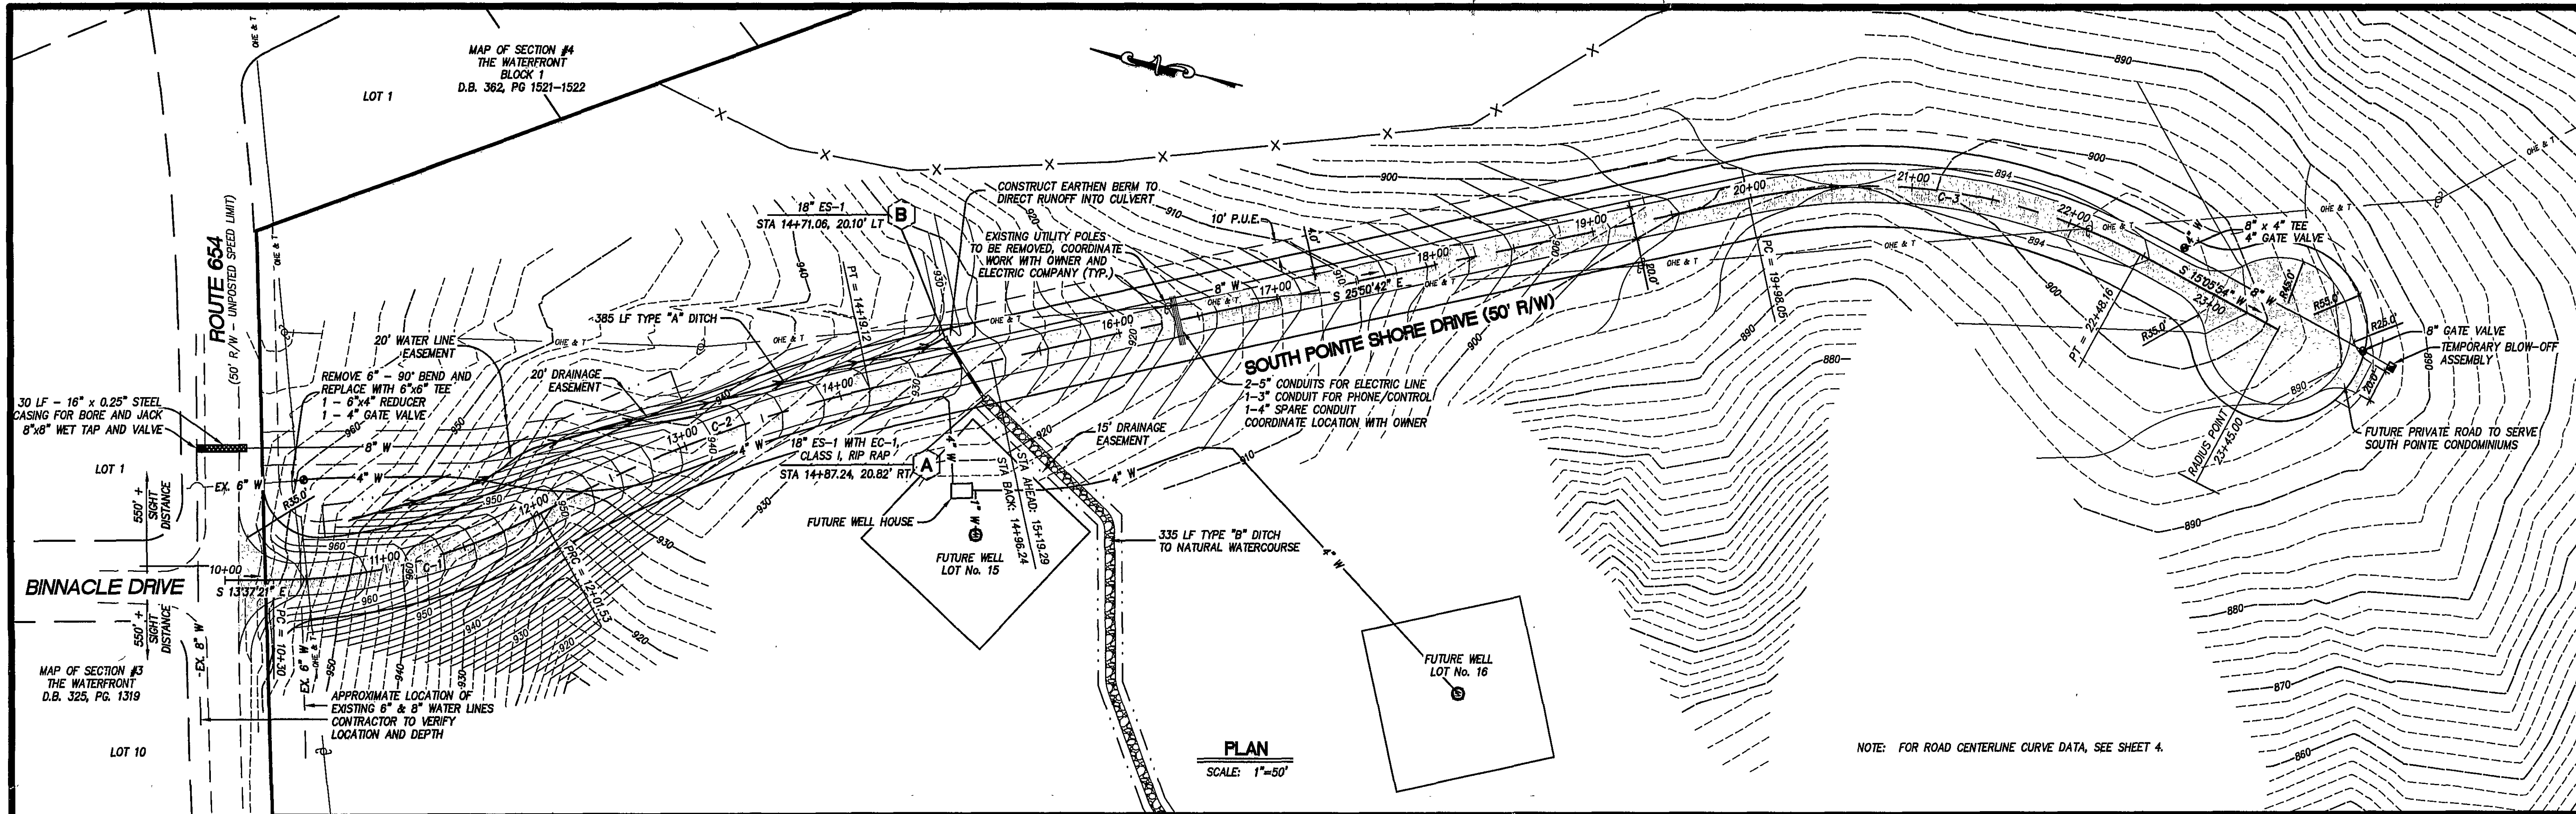

LUMSDEN ASSOCIATES, P.C.
ENGINEERS-SURVEYORS-PLANNERS
ROANOKE, VIRGINIA

4664 BRAMBLETON AVENUE
P.O. BOX 20669
ROANOKE, VIRGINIA 24018
PHONE: (540) 774-4411
FAX: (540) 775-9445
E-MAIL: MAIL@LUMSDENPC.COM

COMMONWEALTH OF VIRGINIA
THOMAS C. DALE
No. 033002
1-1-2002
PROFESSIONAL ENGINEER

ROAD PLAN AND PROFILE

DEVELOPMENT PLAN FOR SOUTH POINTE SHORE DRIVE
PREPARED FOR
WILLARD CONSTRUCTION OF ROANOKE VALLEY, INC.
GILLS CREEK MAGISTERIAL DISTRICT
FRANKLIN COUNTY, VIRGINIA

NO.	DATE	DESCRIPTION
1	10/31/02	REVISED ROAD ALIGNMENT
2		
3		
4		
5		

DATE: OCTOBER 2, 2002
SCALE: AS SHOWN
COMMISSION NO.: 2001-389
CADD FILE: P:\2001\0389\ENG\389ROAD.DWG
SHEET 5 OF 5