
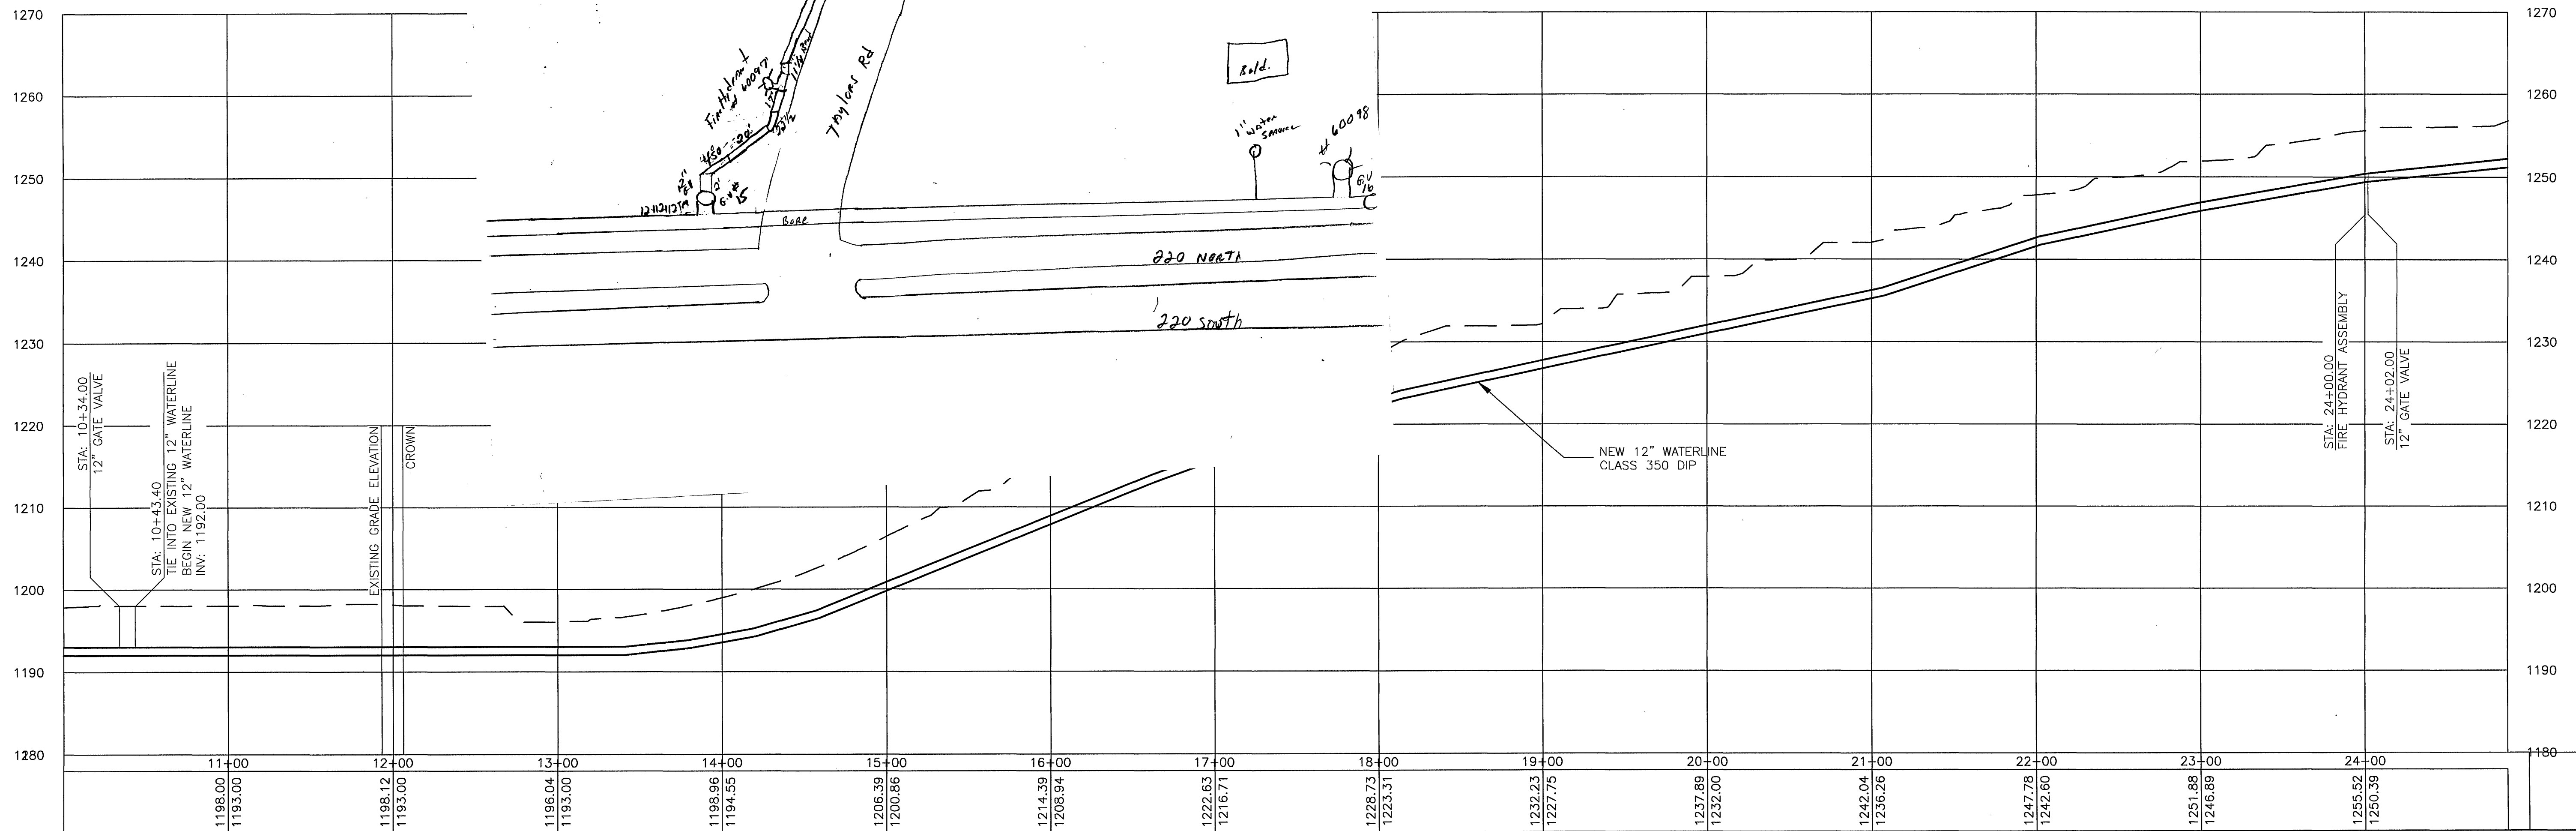


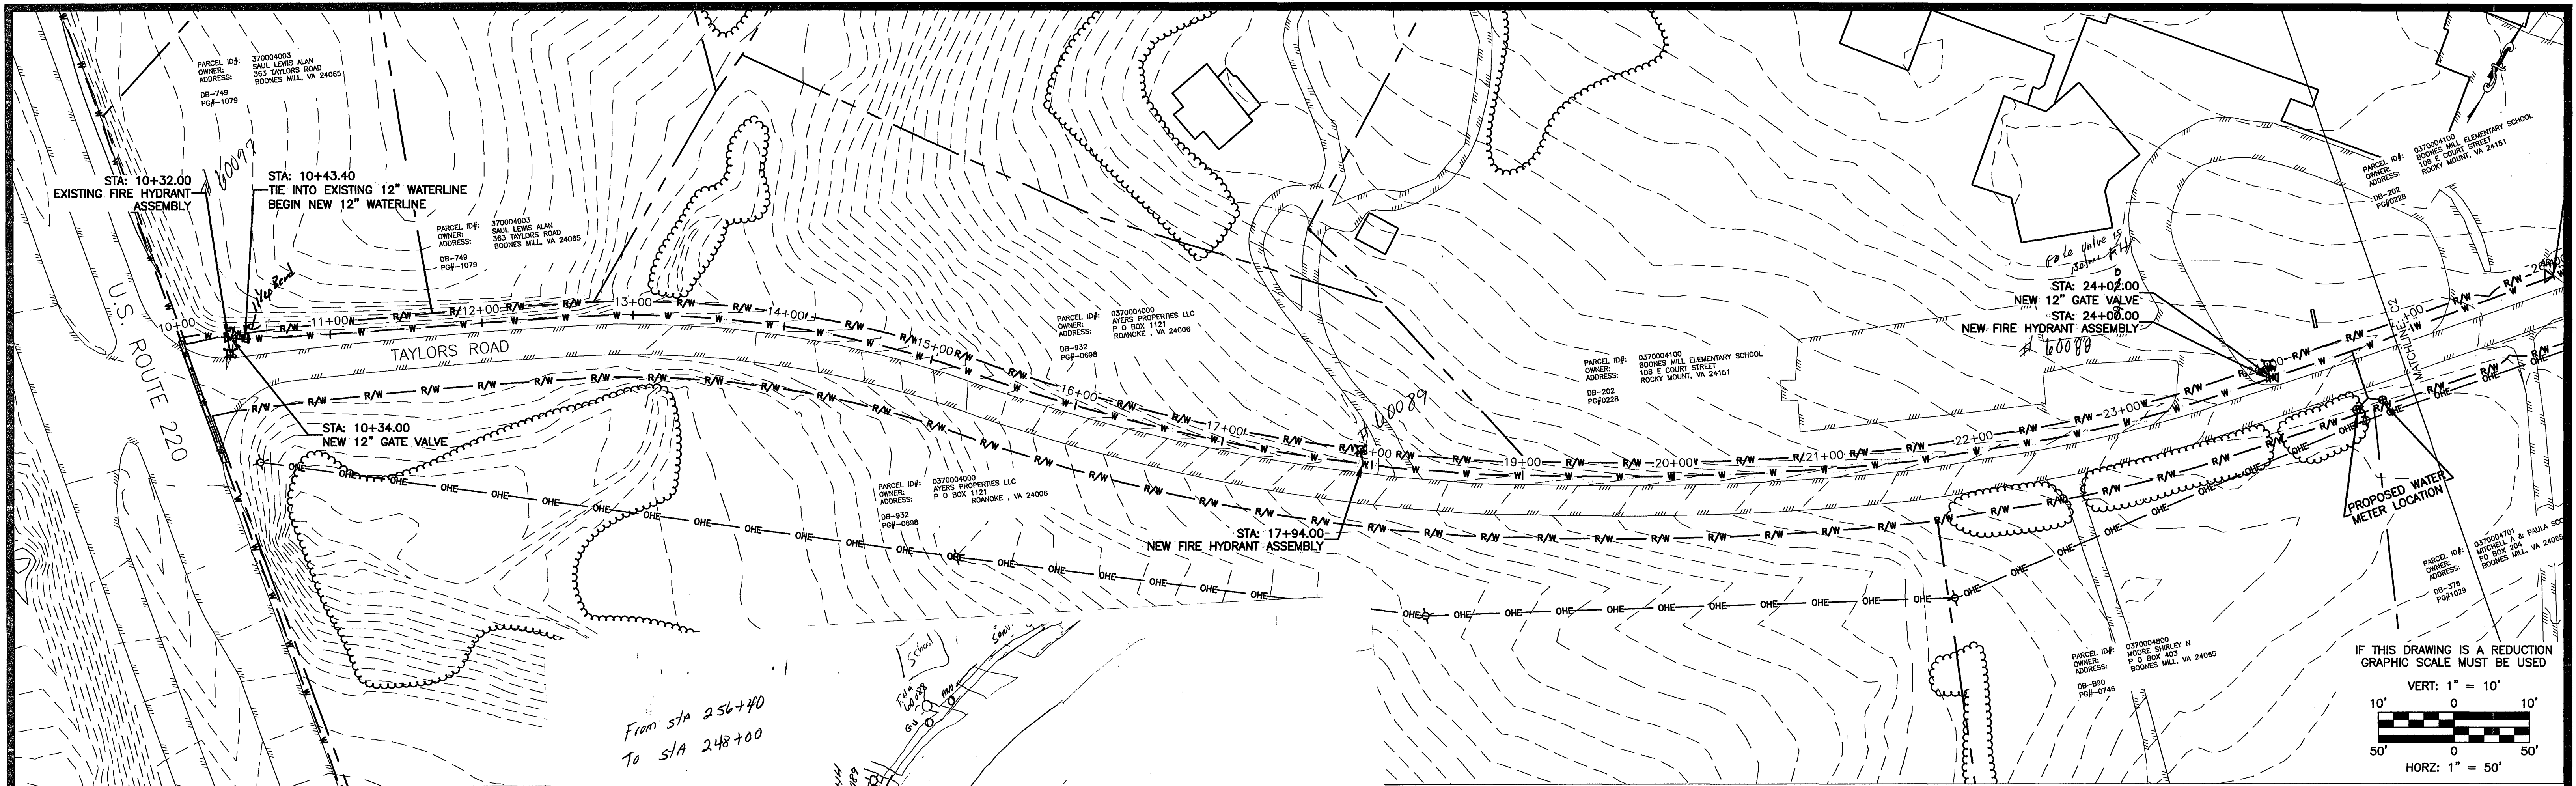

|     |            |       |                                                                |                           |                                                                                         |                         |
|-----|------------|-------|----------------------------------------------------------------|---------------------------|-----------------------------------------------------------------------------------------|-------------------------|
| NO: | REVISIONS: | DATE: | ADDRESS:<br>235 CLAIBORNE AVE.<br>ROCKY MOUNT, VA 24151        | DESIGN BY:<br>BKS         | PROJECT:<br>FRANKLIN COUNTY<br>BOONES MILL WATERLINE EXTENSION<br>BOONES MILL, VIRGINIA | DATE:<br>3/22/10        |
|     |            |       | PHONE NUMBERS:<br>PHONE: (540) 483-5975<br>FAX: (540) 483-2221 | DRAWN BY:<br>BKS          | TITLE:<br>PLAN AND PROFILE<br>STA - 10+00.00 TO 24+87.12                                | DRAWING NUMBER:<br>C1   |
|     |            |       | WEBSITE:<br>WWW.EARTHENV.COM                                   | REVIEWED BY:<br>JNL       | DRAWING NAME:<br>09-0029_C1-PP.DWG                                                      | SHEET NUMBER:<br>2 of 5 |
|     |            |       |                                                                | PROECT NUMBER:<br>09-0029 | SCALE:<br>H: 1" = 50'<br>V: 1" = 10'                                                    |                         |