



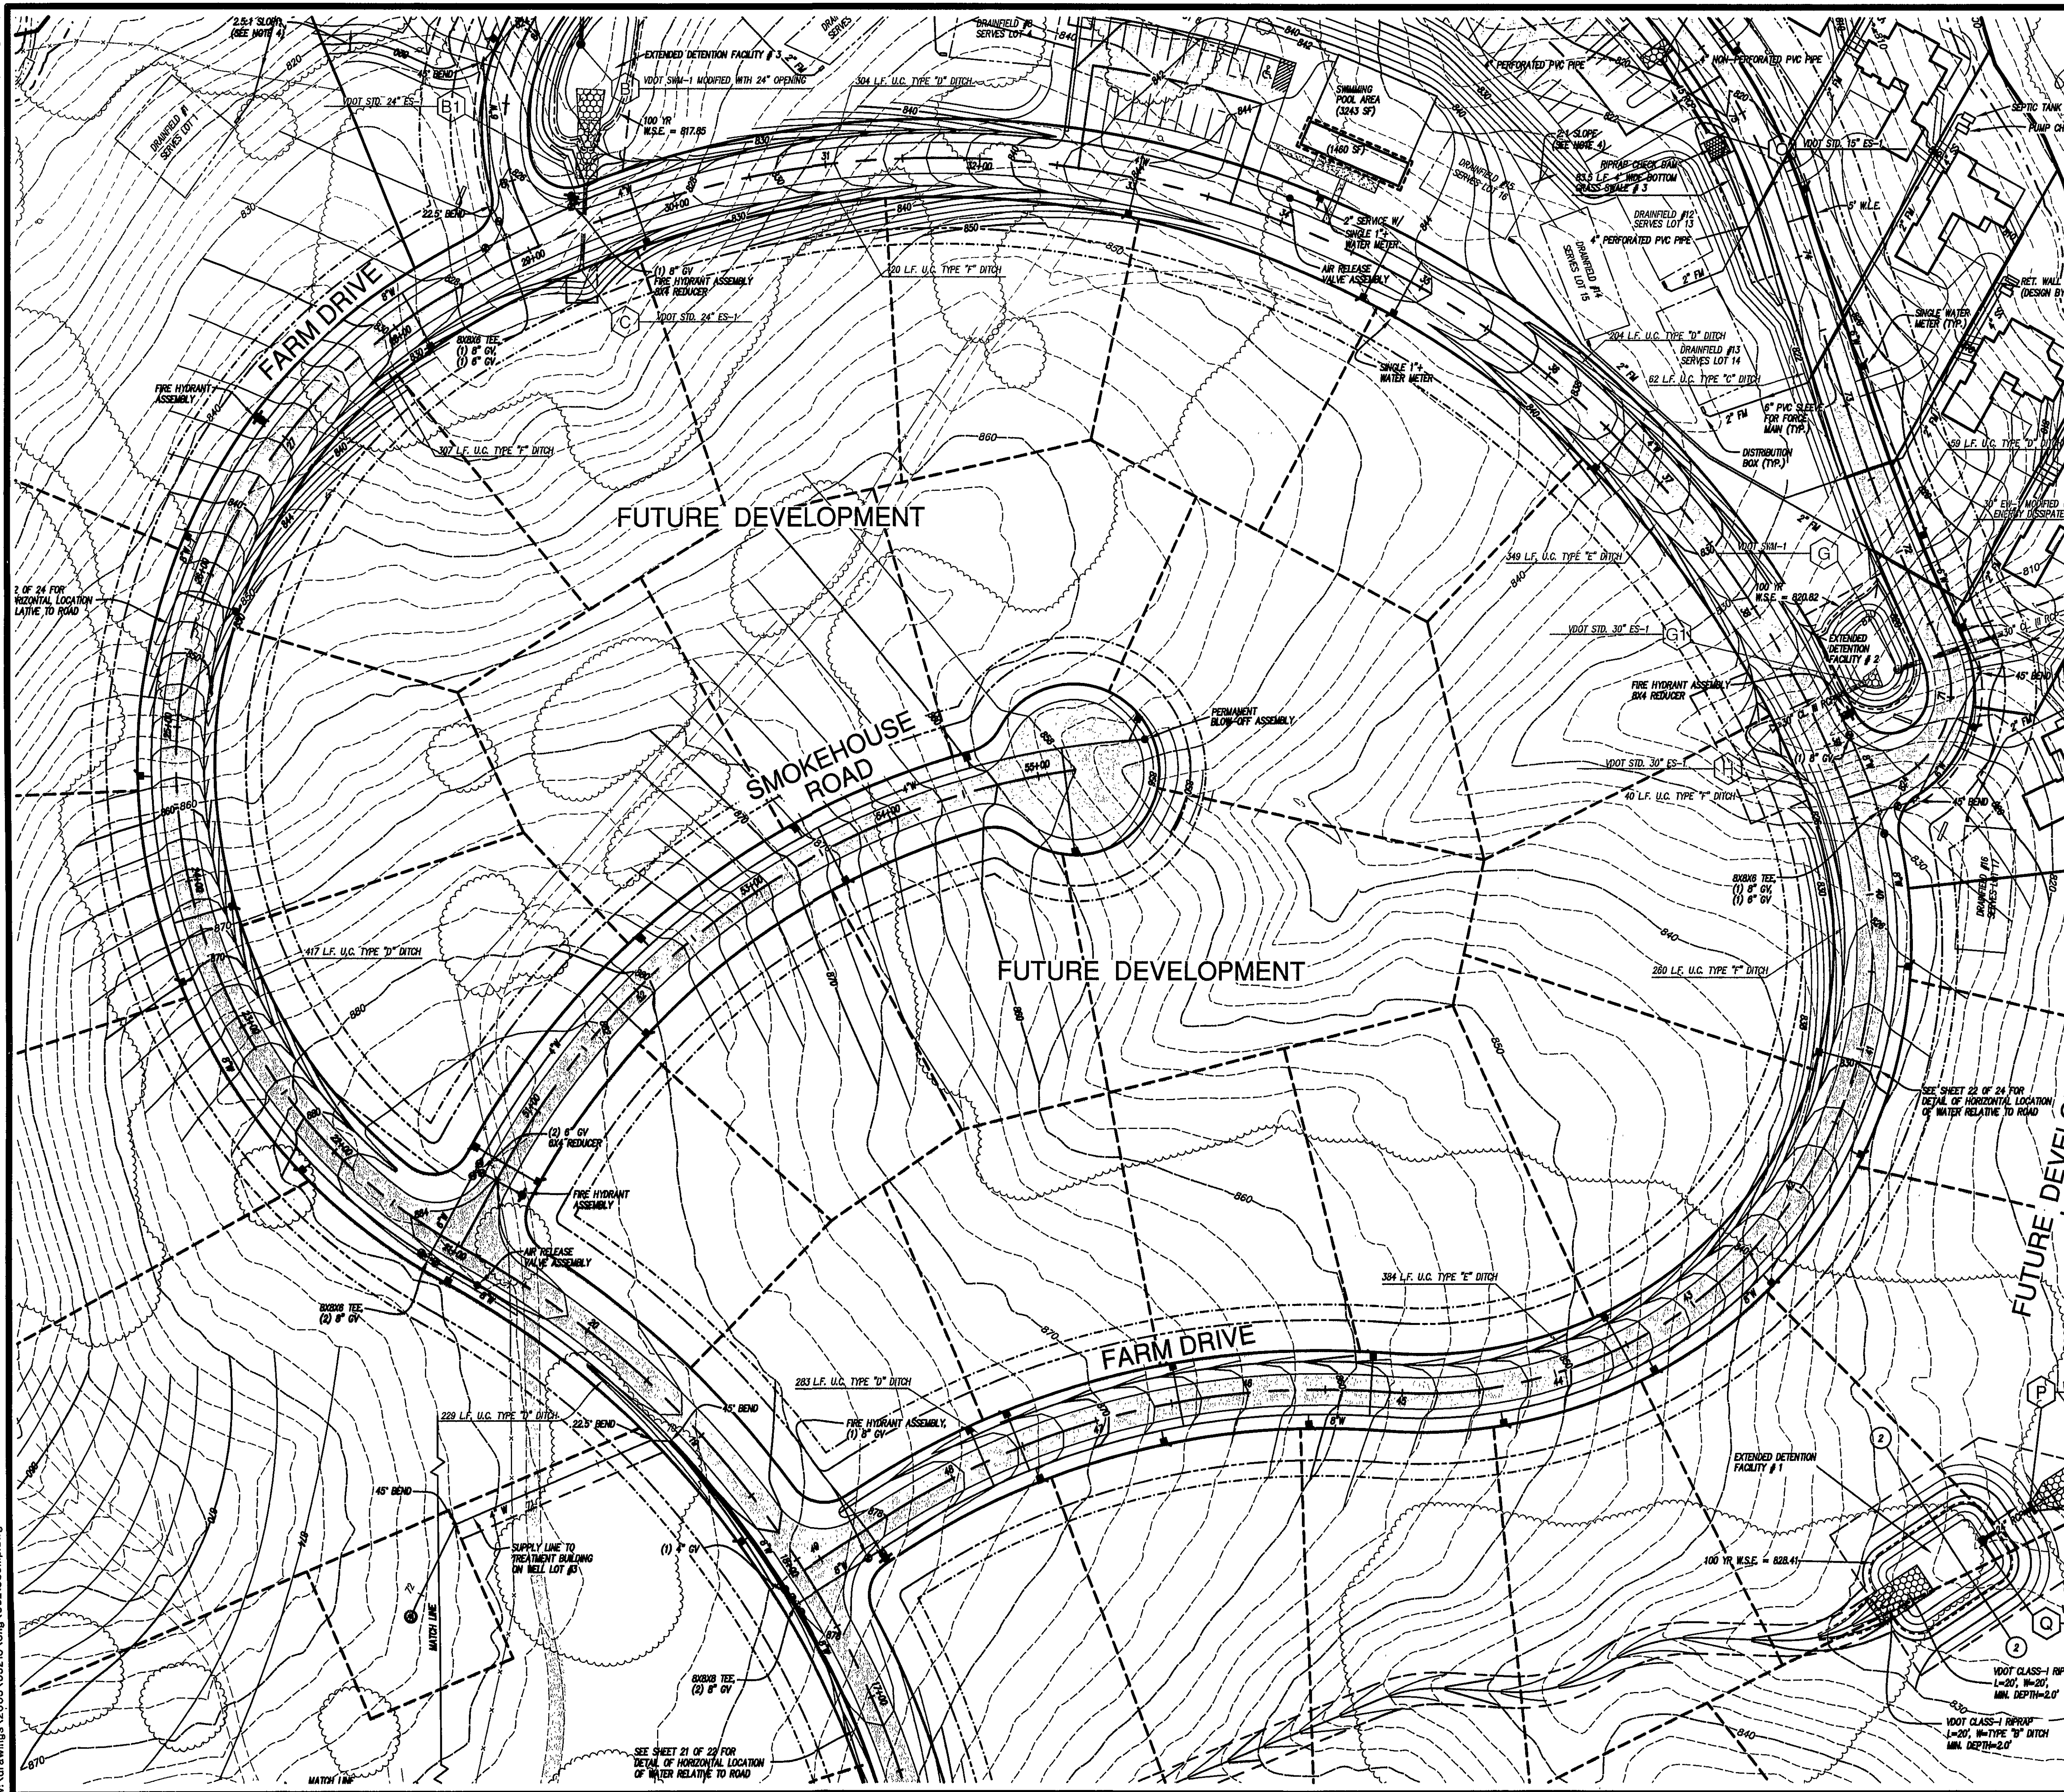

- NOTES:
1. GRADING SHOWN ON THESE PLANS SUPERSEDES THE GRADING SHOWN ON APPROVED PLANS ENTITLED AS "GRADING AND EROSION AND SEDIMENT CONTROL PLAN FOR THE FARM" DATED "FEBRUARY 14, 2007" WITH LAST REVISION DATE OF "MARCH 29, 2007".
 2. NO CHANGE HAS BEEN MADE IN ROAD GRADES SHOWN ON ABOVE REFERENCED PLANS.
 3. ROADSIDE DITCHES AND STORMDRAIN "A-T" SHALL BE INSTALLED ACCORDING TO ABOVE REFERENCED PLANS UNLESS OTHERWISE SPECIFIED ON THIS PLAN.
 4. IN THE EVENT CONTRACTOR FAILS TO STABILIZE THE SLOPES WITH PERMANENT SEEDING WITHIN ONE PLANTING SEASON, HE SHALL BE RESPONSIBLE FOR INSTALLING VDOT STANDARD EC-3 TYPE C MATING ON FILL SLOPES AND VDOT STANDARD EC-2 ON G. SLOPES.

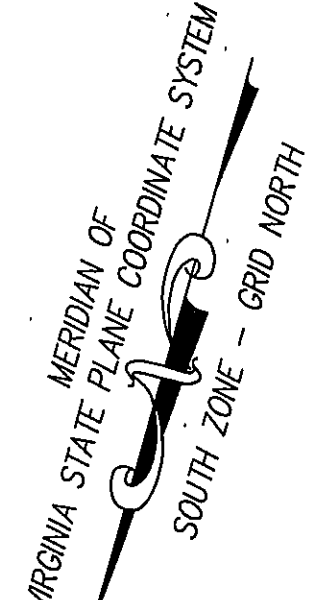

LUMSDEN ASSOCIATES, P.C.
ENGINEERS-SURVEYORS-PLANNERS
ROANOKE, VIRGINIA

LA

COMMONWEALTH OF VIRGINIA
THOMAS C. DALE
No. 033002
10-1-07
PROFESSIONAL ENGINEER

GRADING PLAN

"THE FARM"
PREPARED FOR
RKL HOLDINGS, LLC
GILLS CREEK MAGISTERIAL DISTRICT
FRANKLIN COUNTY, VIRGINIA

REVISIONS	
NO.	DESCRIPTION
1	
2	
3	
4	
5	

DATE: **OCTOBER 02, 2007**
SCALE: **1" = 50'**
COMMISSION NO.: **2005-213**

SHEET 9 OF 22