



07037comp01-07-gr02.plt

w:\drawings\2007\07037\eng\07037comp01.dwg

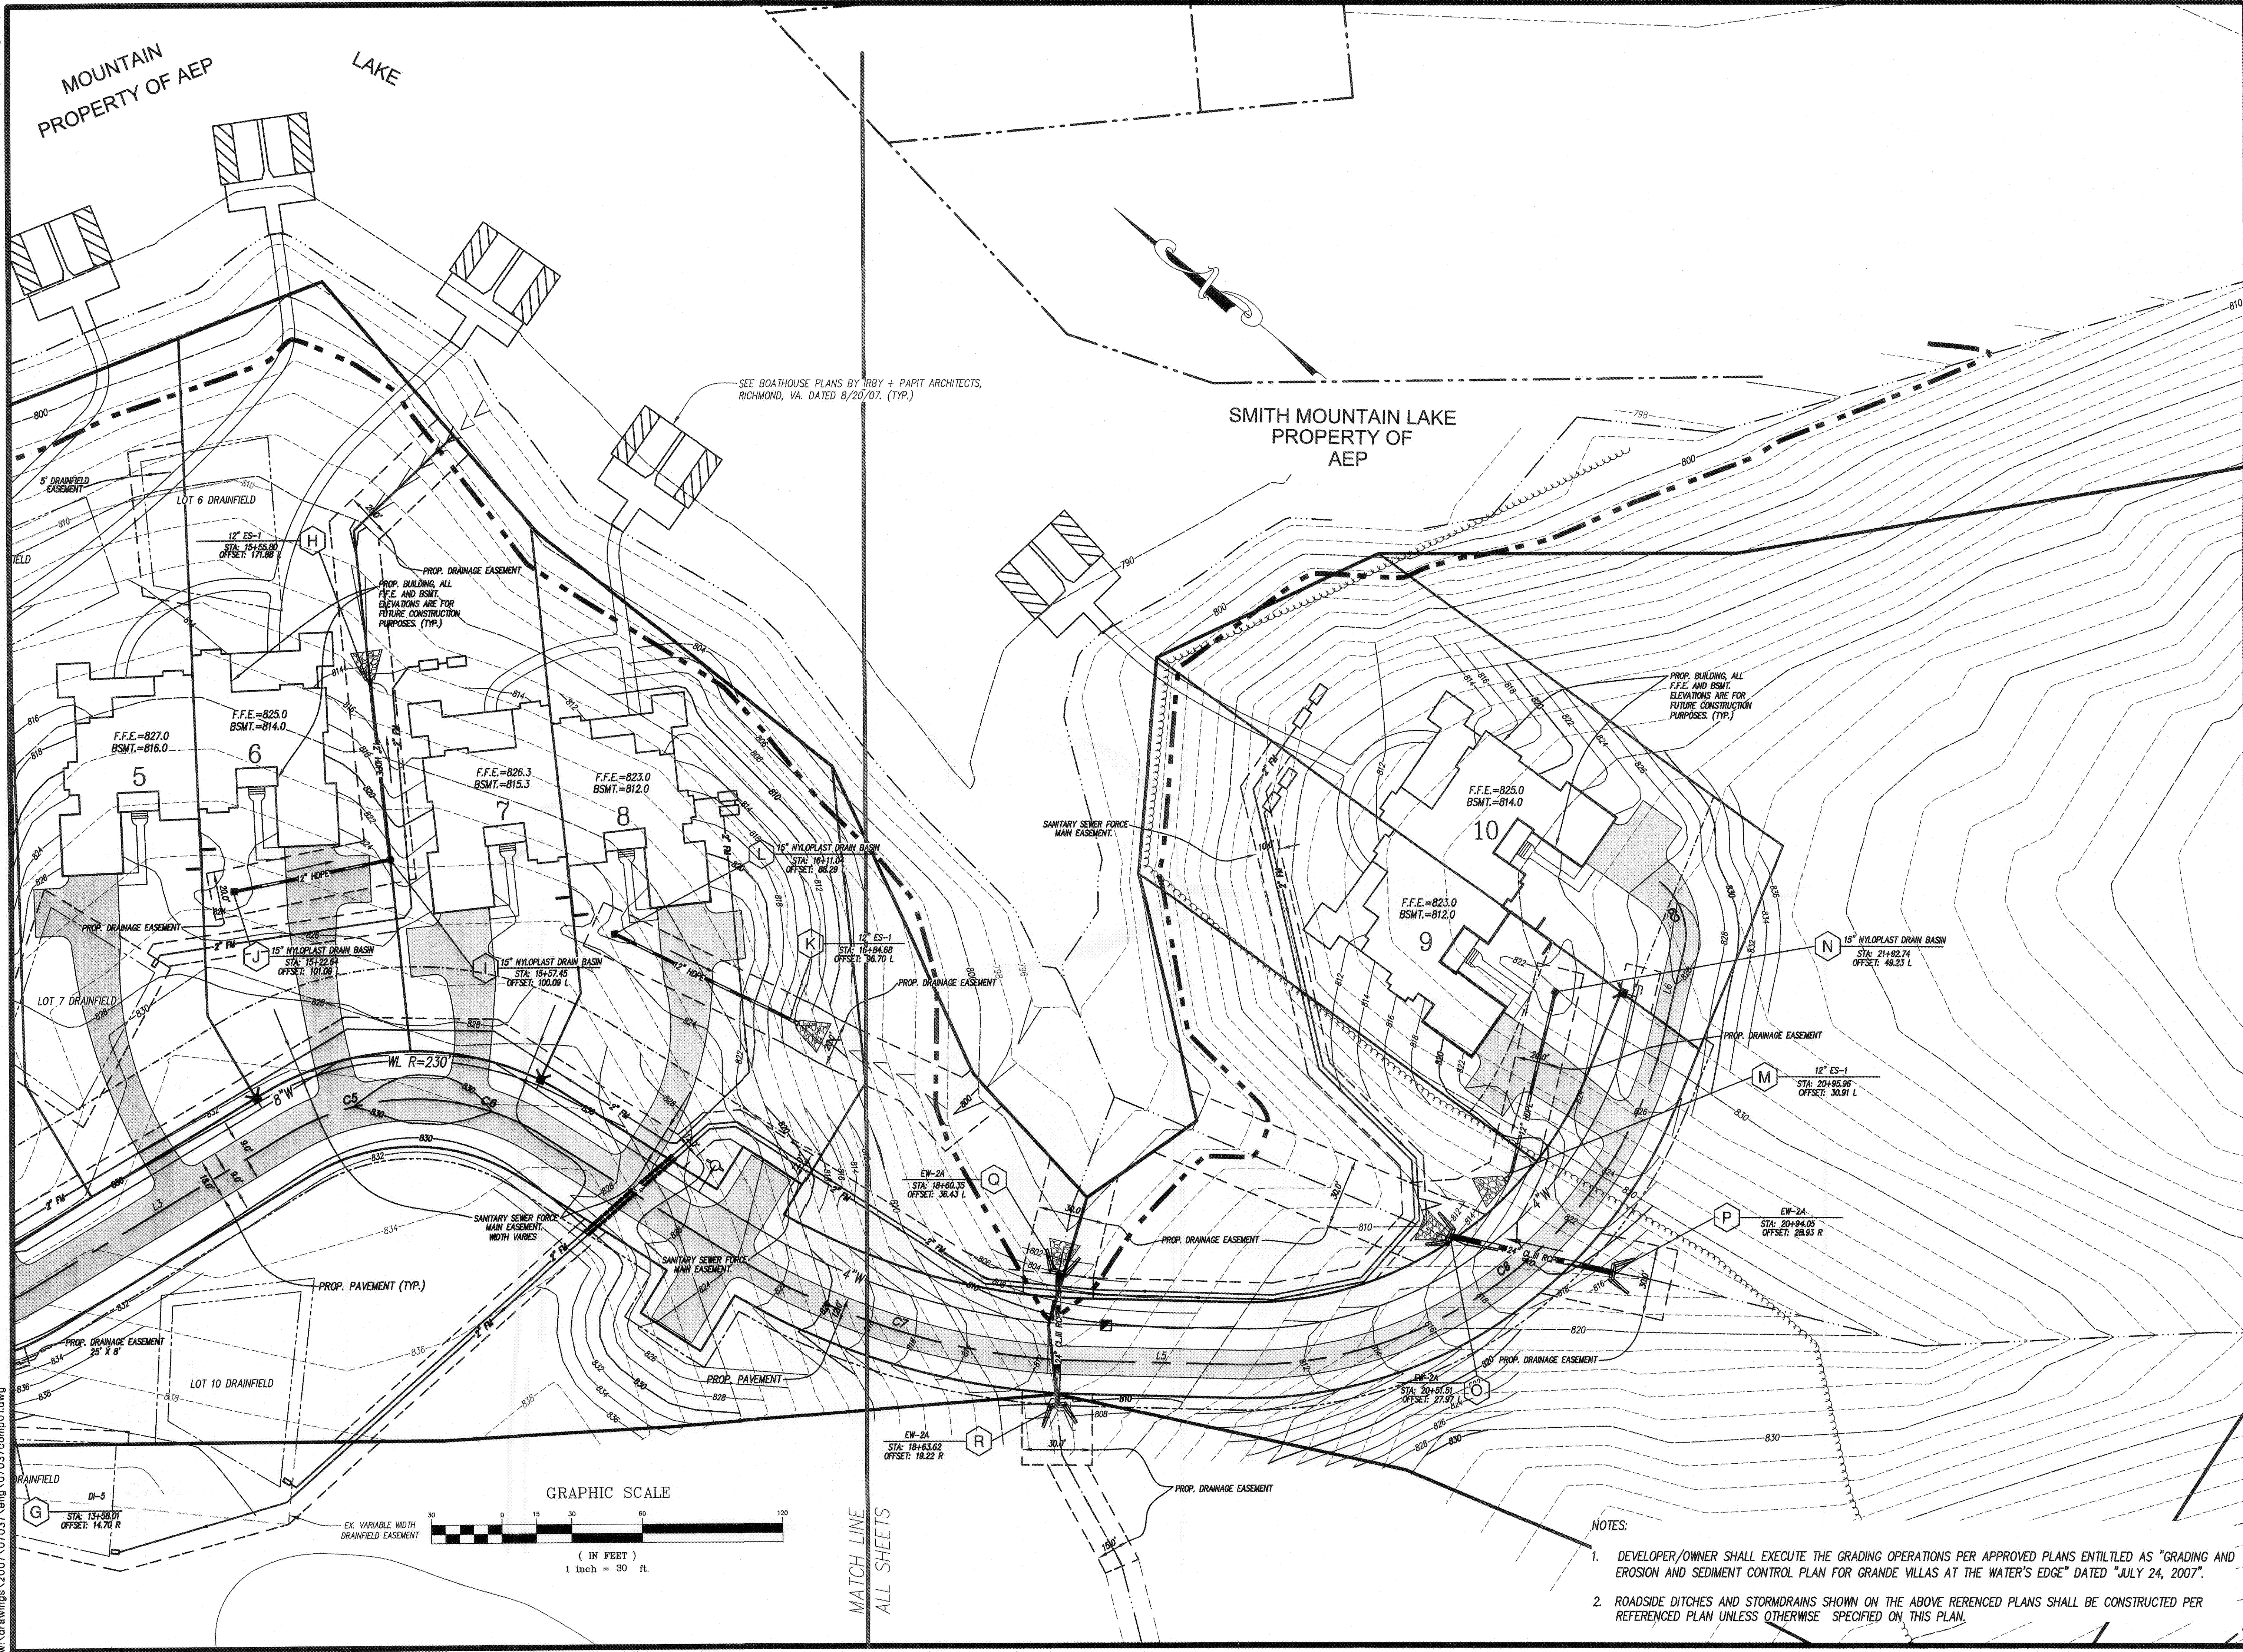

SEE BOATHOUSE PLANS BY IRBY + PAPIT ARCHITECTS,
RICHMOND, VA. DATED 8/20/07. (TYP.)

SMITH MOUNTAIN LAKE
PROPERTY OF
AEP

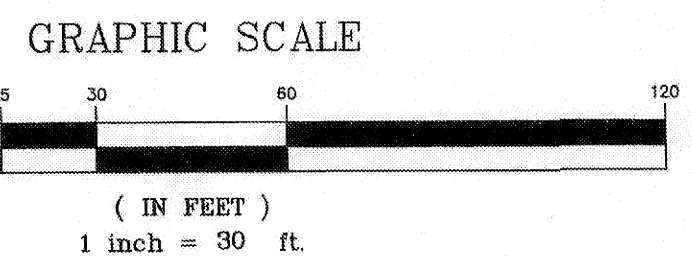

- NOTES:
1. DEVELOPER/OWNER SHALL EXECUTE THE GRADING OPERATIONS PER APPROVED PLANS ENTITLED AS "GRADING AND EROSION AND SEDIMENT CONTROL PLAN FOR GRANDE VILLAS AT THE WATER'S EDGE" DATED "JULY 24, 2007".
 2. ROADSIDE DITCHES AND STORMDRAINS SHOWN ON THE ABOVE REFERENCED PLANS SHALL BE CONSTRUCTED PER REFERENCED PLAN UNLESS OTHERWISE SPECIFIED ON THIS PLAN.

LUMSDEN ASSOCIATES, P.C.
ENGINEERS-SURVEYORS-PLANNERS
ROANOKE, VIRGINIA

LA

4664 BRAMBLETON AVENUE
P.O. BOX 20669
ROANOKE, VIRGINIA 24018

PHONE: (540) 774-4411
FAX: (540) 772-9445
E-MAIL: MAIL@LUMSDENPC.COM

COMMONWEALTH OF VIRGINIA

JOSEPH A. STRAUSS, JR.

Lic. No. 014190

10-18-07

PROFESSIONAL ENGINEER

SITE GRADING PLAN

**GRANDE VILLAS
AT THE WATER'S EDGE**

PREPARED FOR
RKL HOLDINGS, LLC
UNION HALL MAGISTERIAL DISTRICT
FRANKLIN COUNTY, VIRGINIA

NO.	DATE	DESCRIPTION
1	10/18/2007	REV. LOT 8 SEPTIC & PUMP TANK LOC.
2		
3		
4		
5		

DATE: **OCTOBER 17, 2007**

SCALE: 1"=30'

COMMISSION NO. 07-037

SHEET **7 OF 11**