



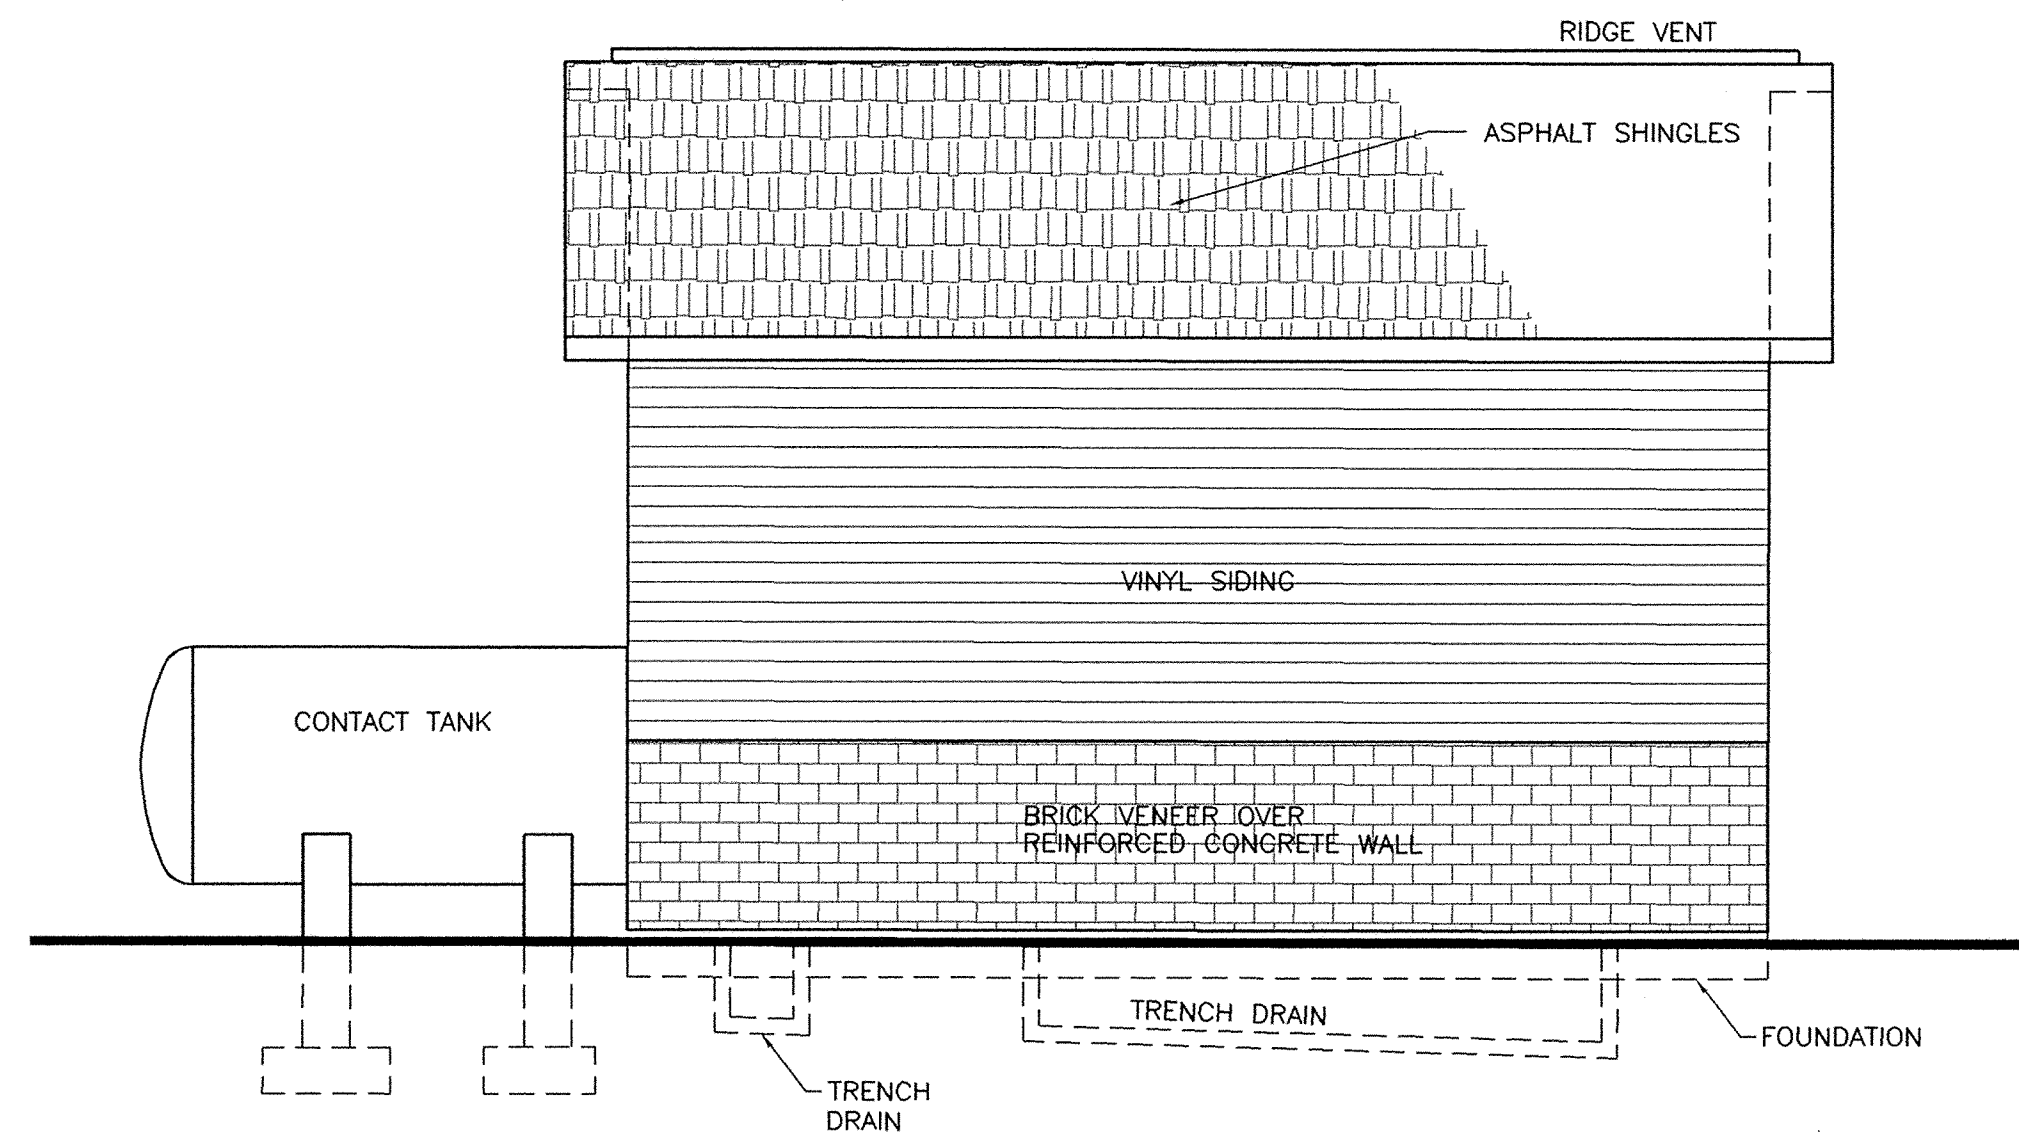


EAST ELEVATION

SCALE 1/4"=1'-0"

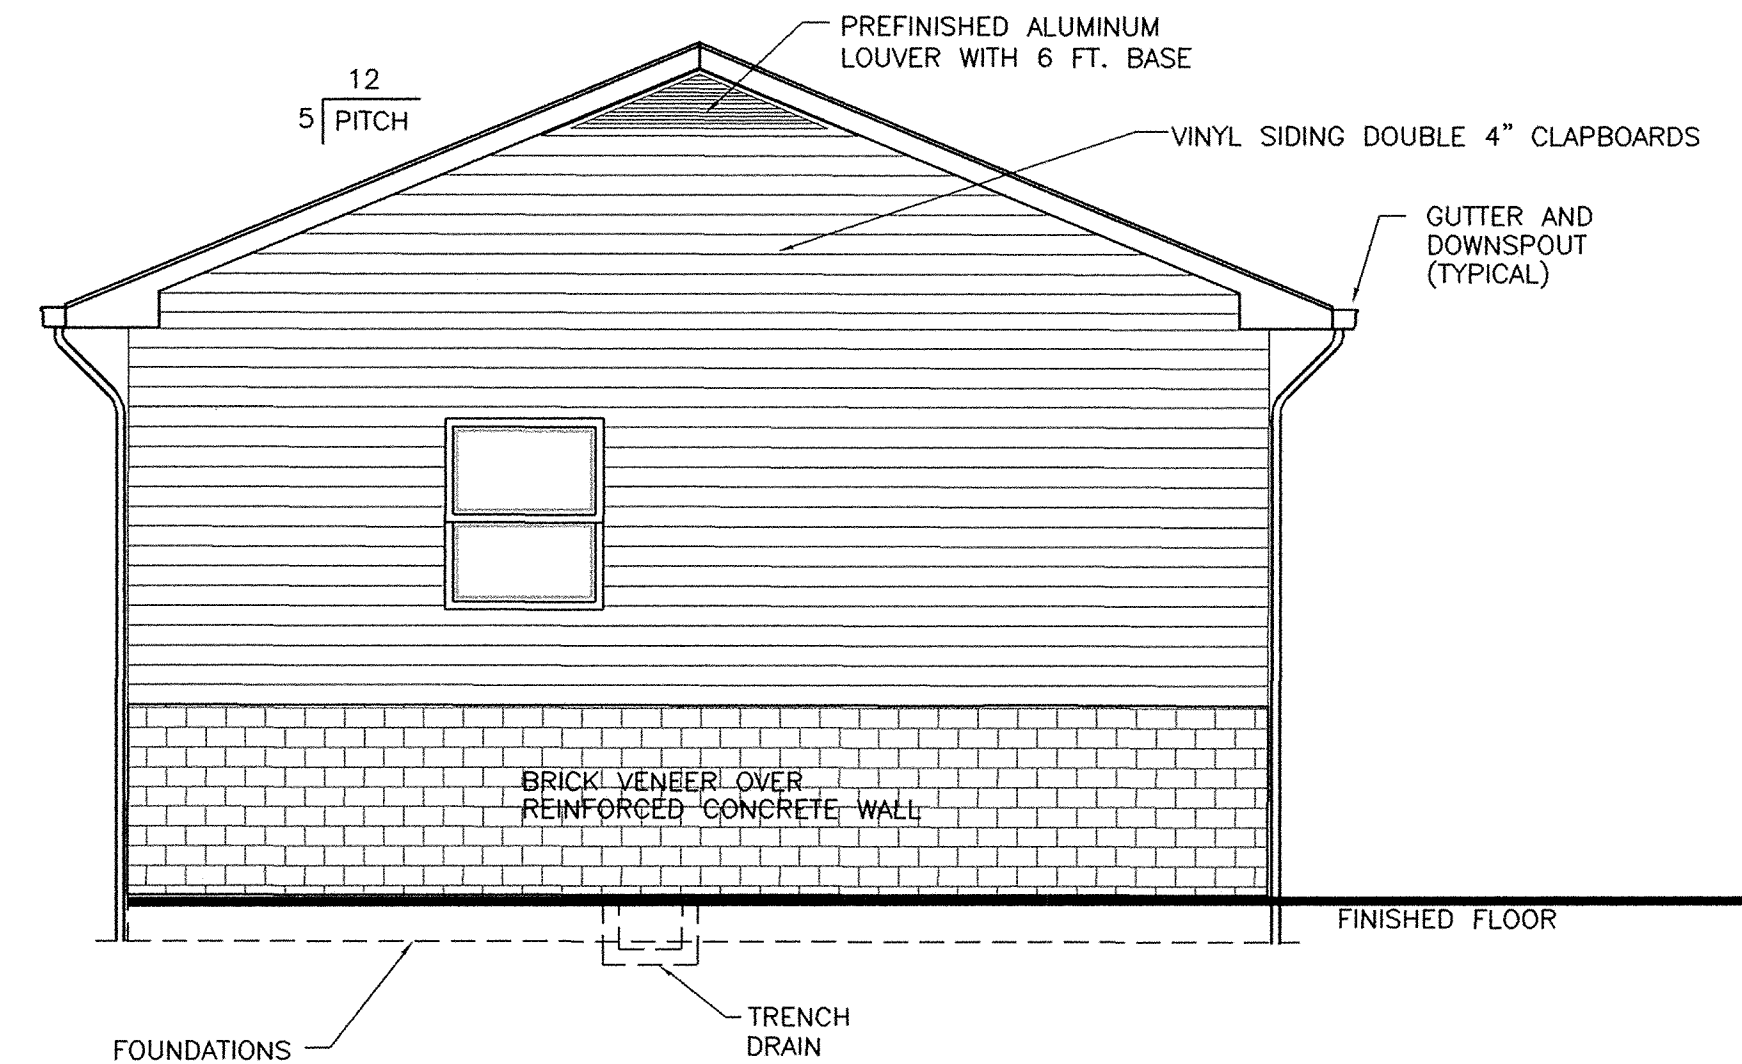


NORTH ELEVATION

SCALE 1/4"=1'-0"

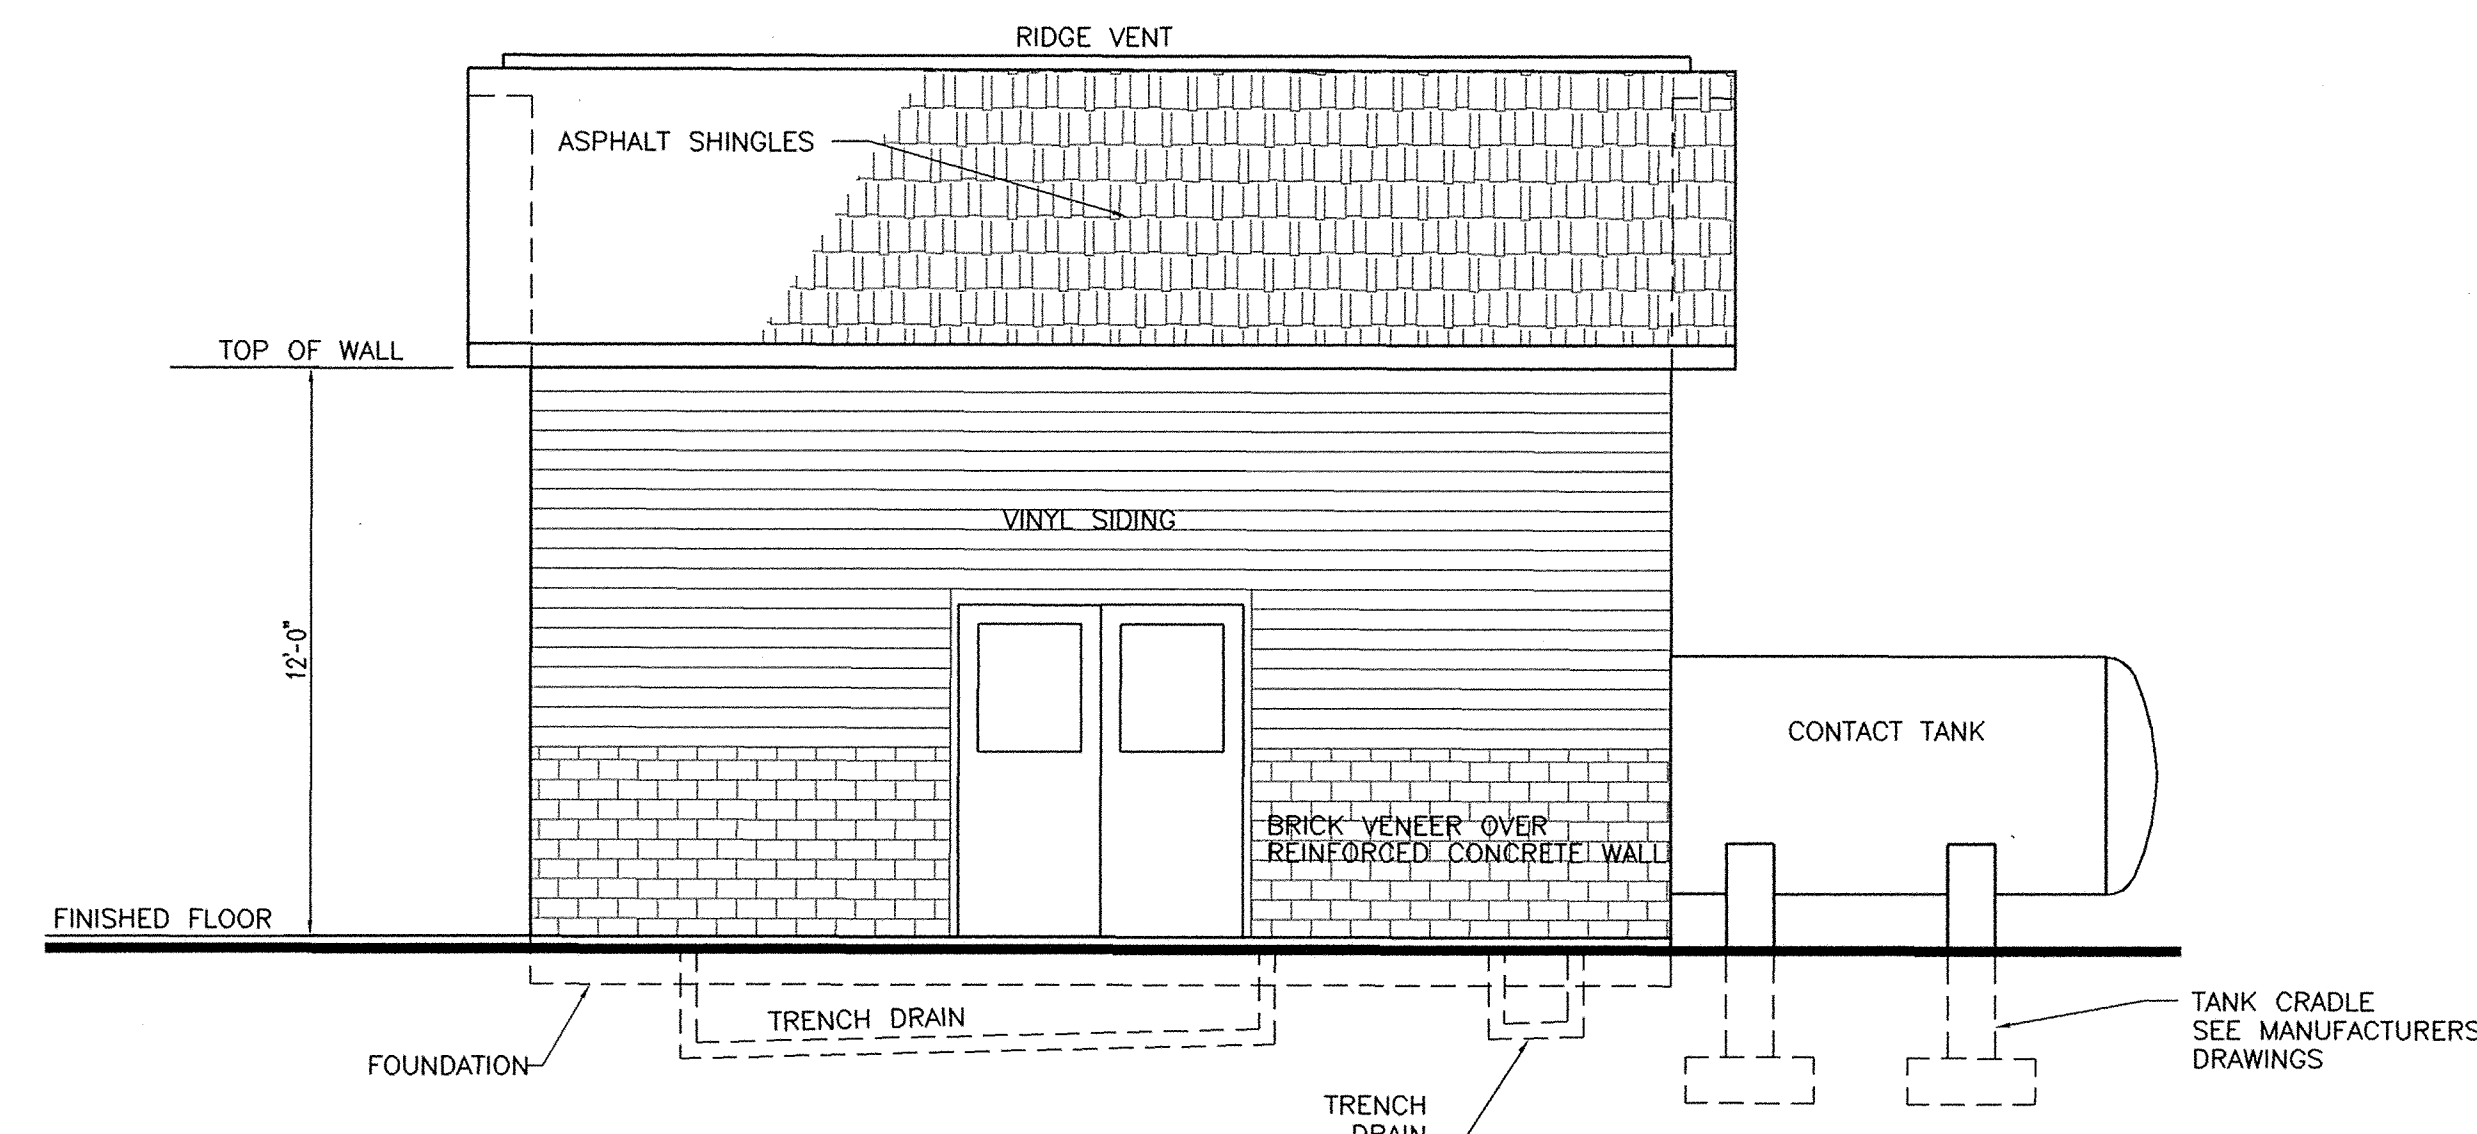


WEST ELEVATION

SCALE 1/4"=1'-0"

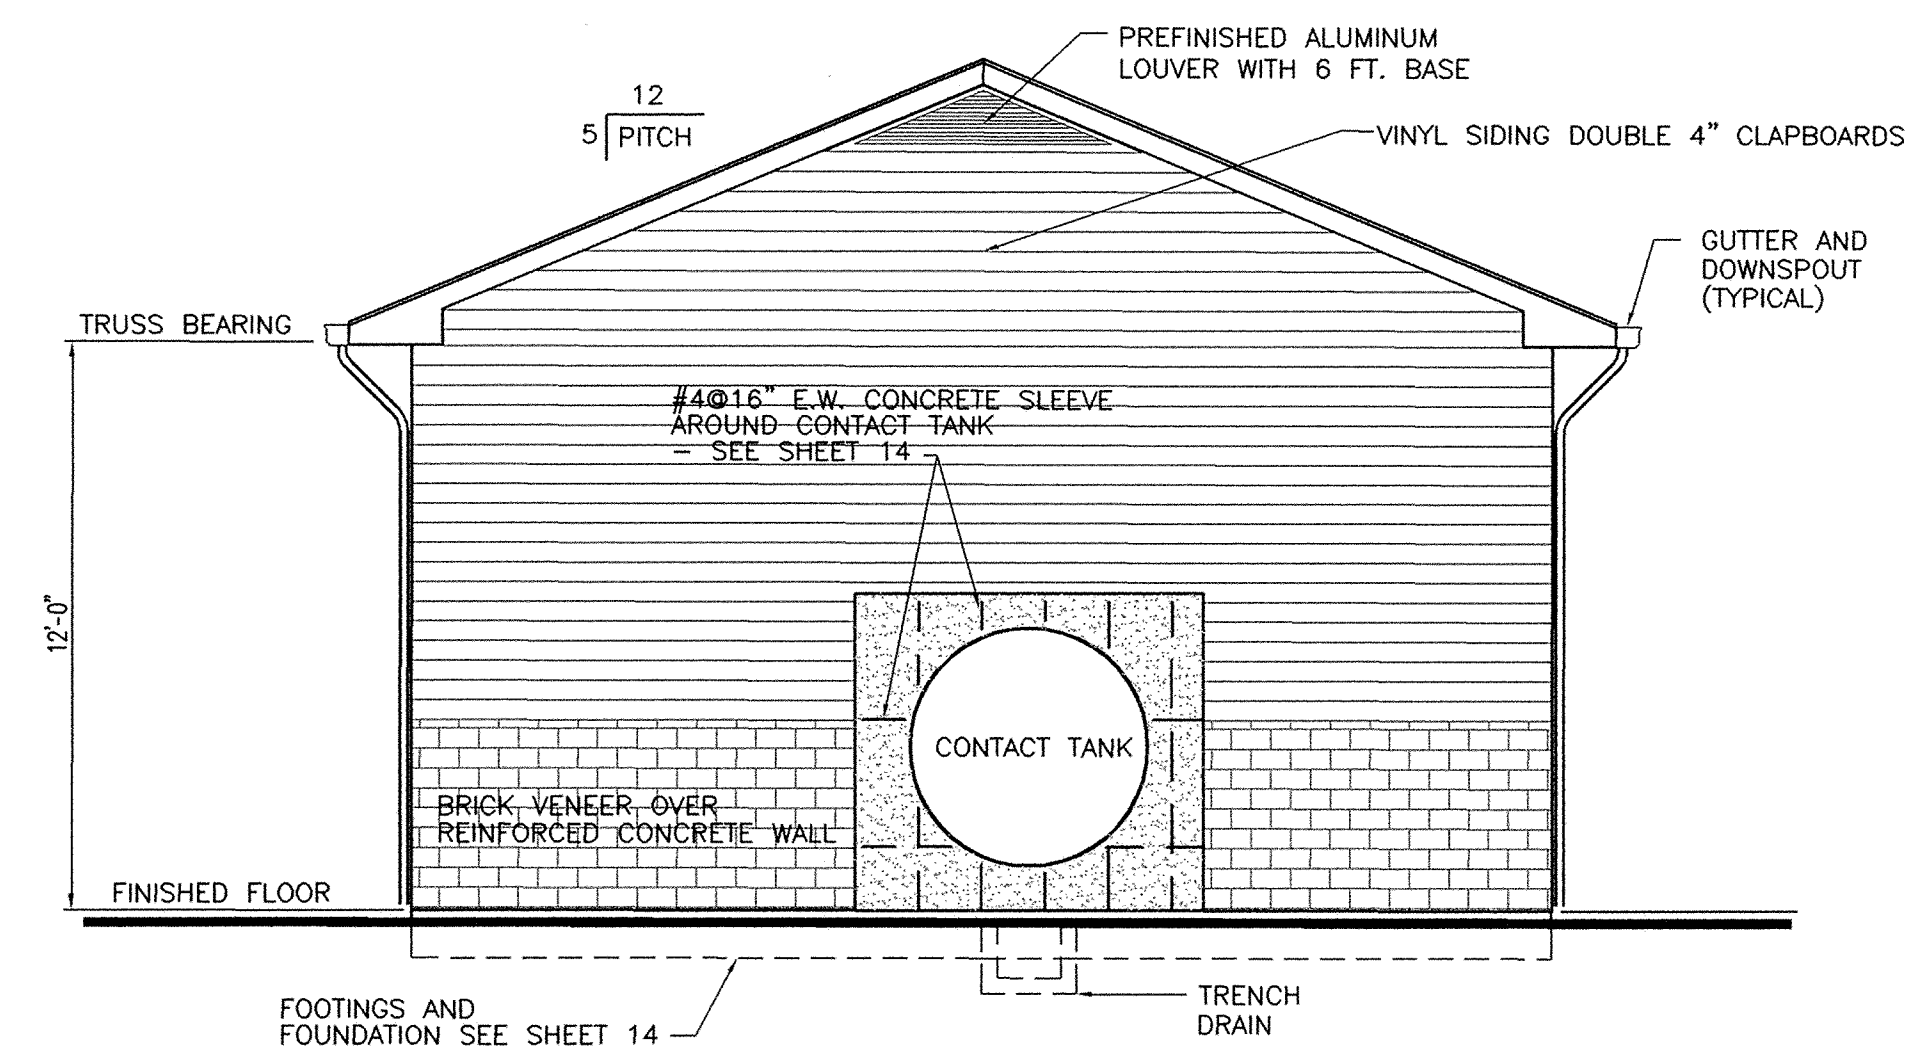

SOUTH ELEVATION

SCALE 1/4"=1'-0"

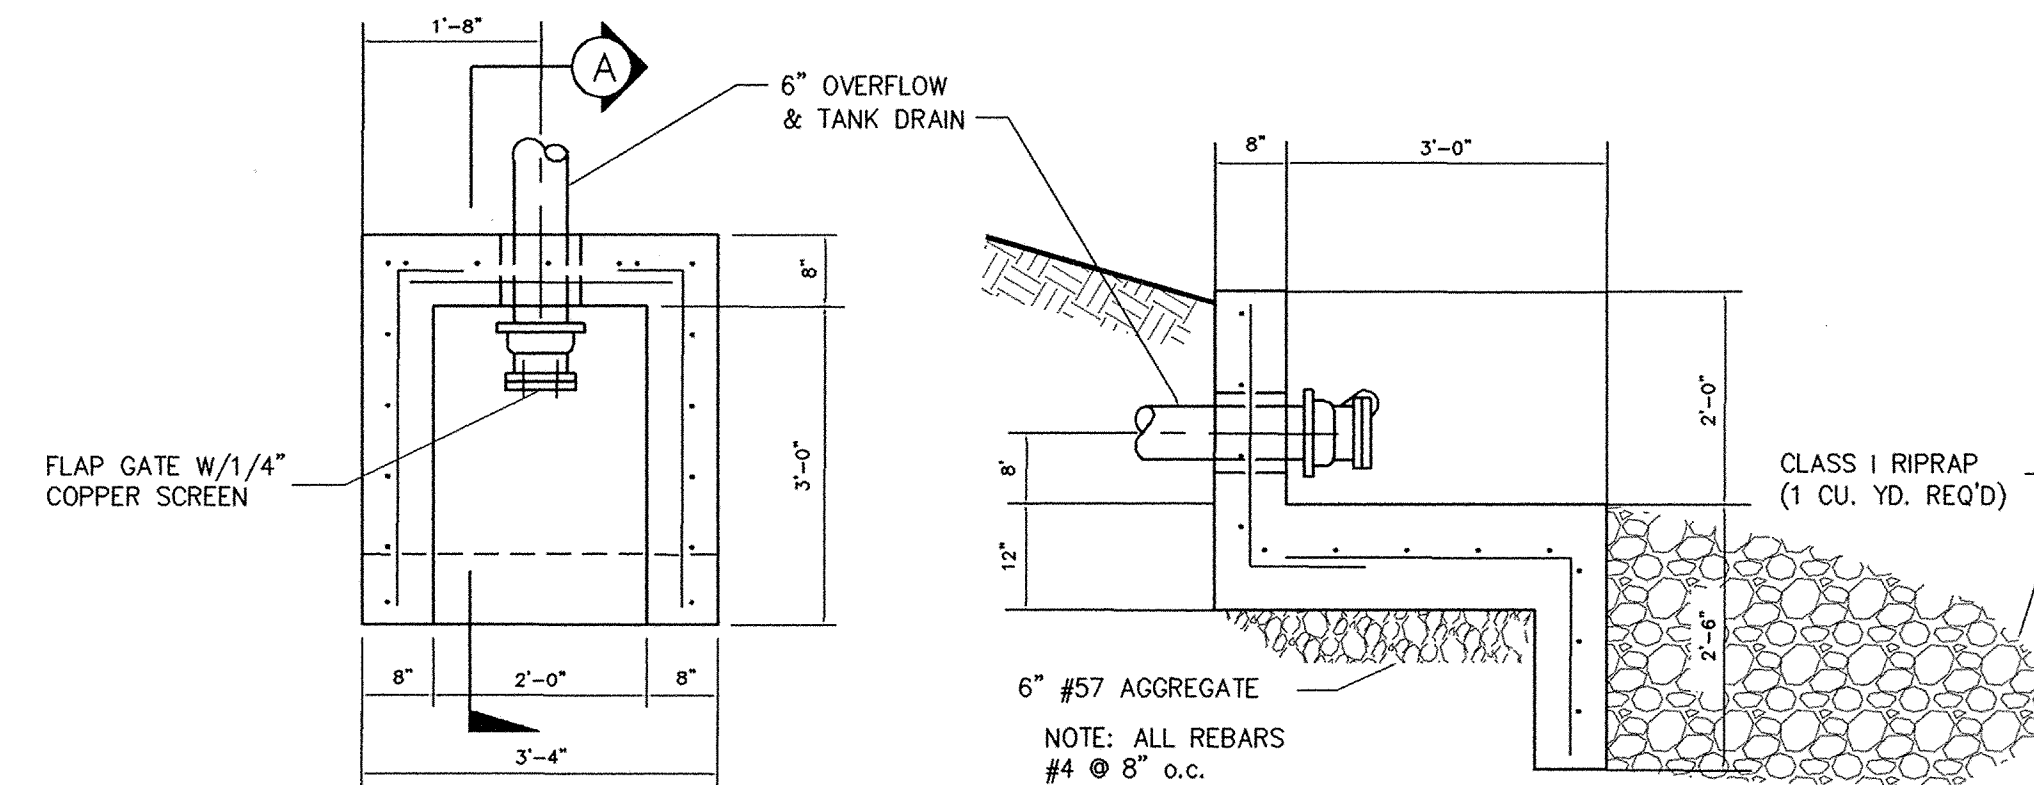


PLAN

SECTION A

1 DETAIL - OUTFALL BOX

NOT TO SCALE

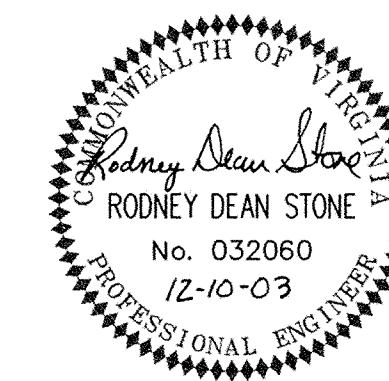

WATER TREATMENT PLANT
BUILDING ELEVATIONS
COMPASS COVE
WATER DISTRIBUTION SYSTEM
DEVELOPED BY: WINDSTAR PROPERTIES, L.L.C.
GILLS CREEK MAGISTERIAL DISTRICT
FRANKLIN COUNTY, VIRGINIA
JULY 15, 2003
REVISED: DECEMBER 10, 2003
SHEET 15 OF 15