



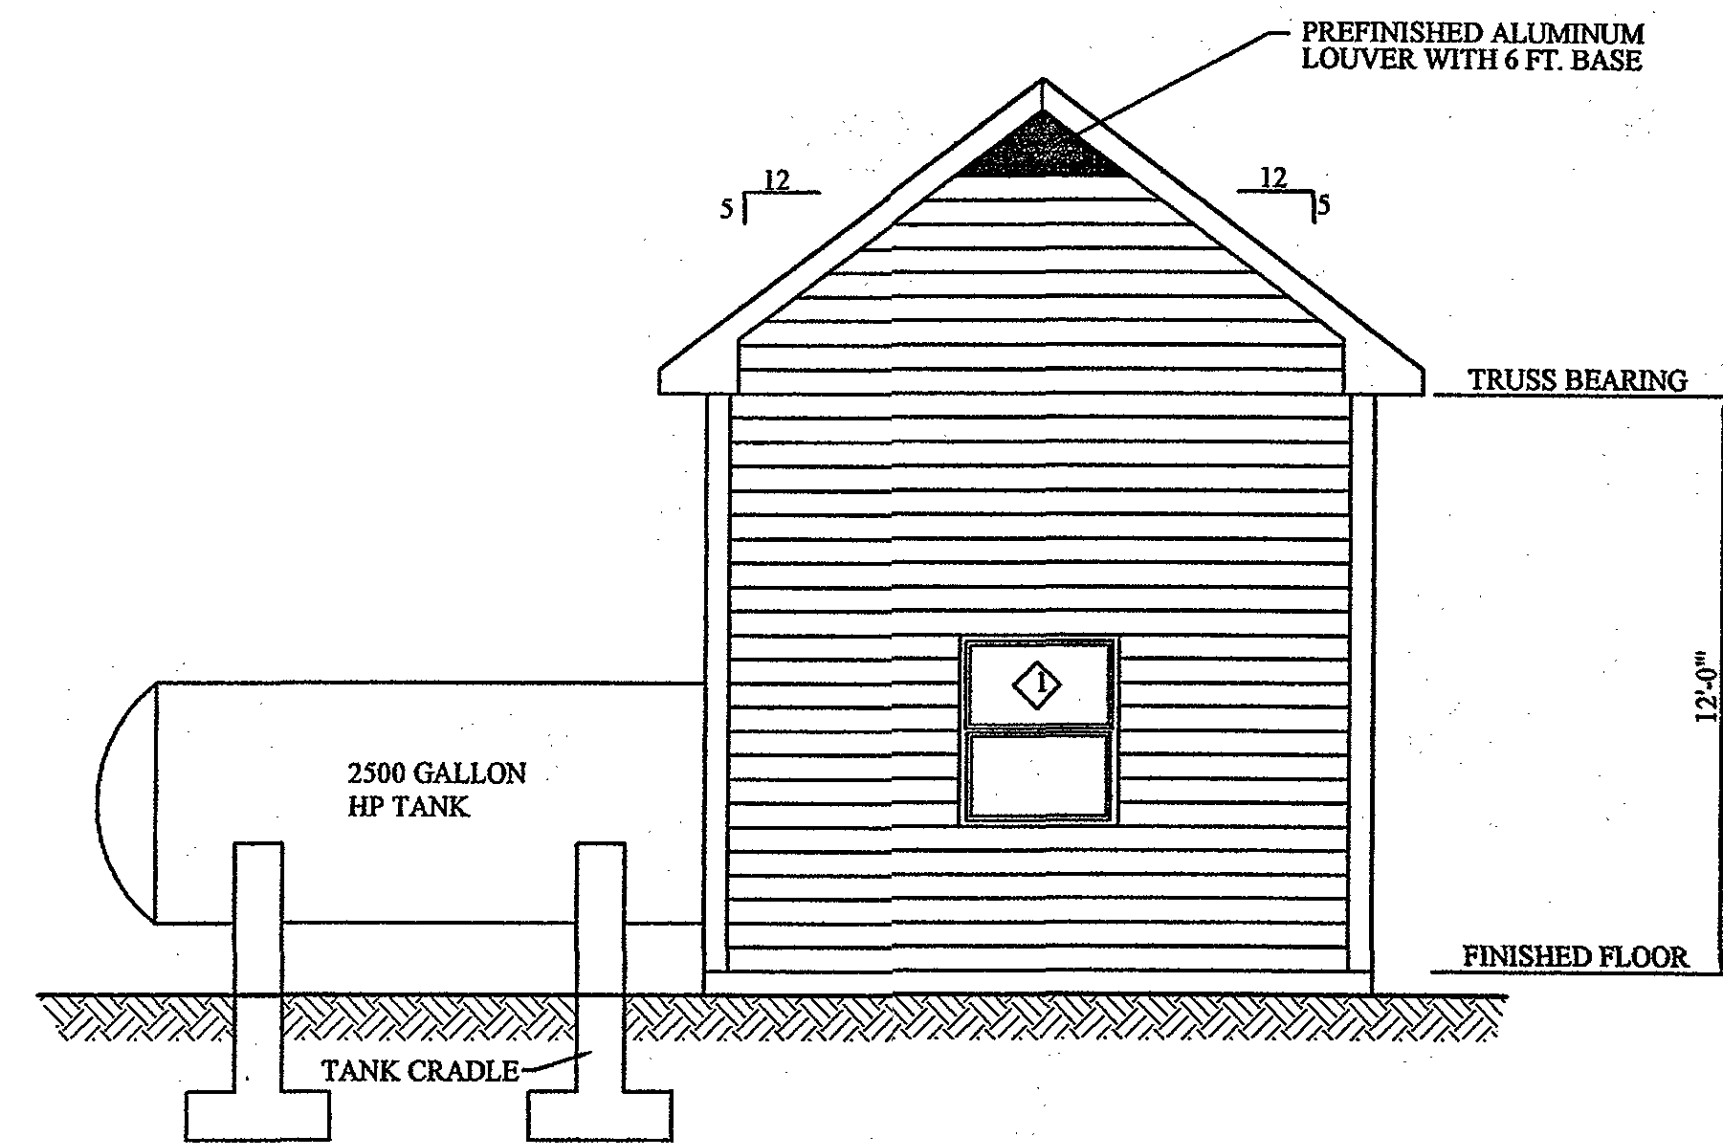


**LEFT ELEVATION**  
SCALE: 1/4" = 1'-0"

A  
C4.1 C4.2

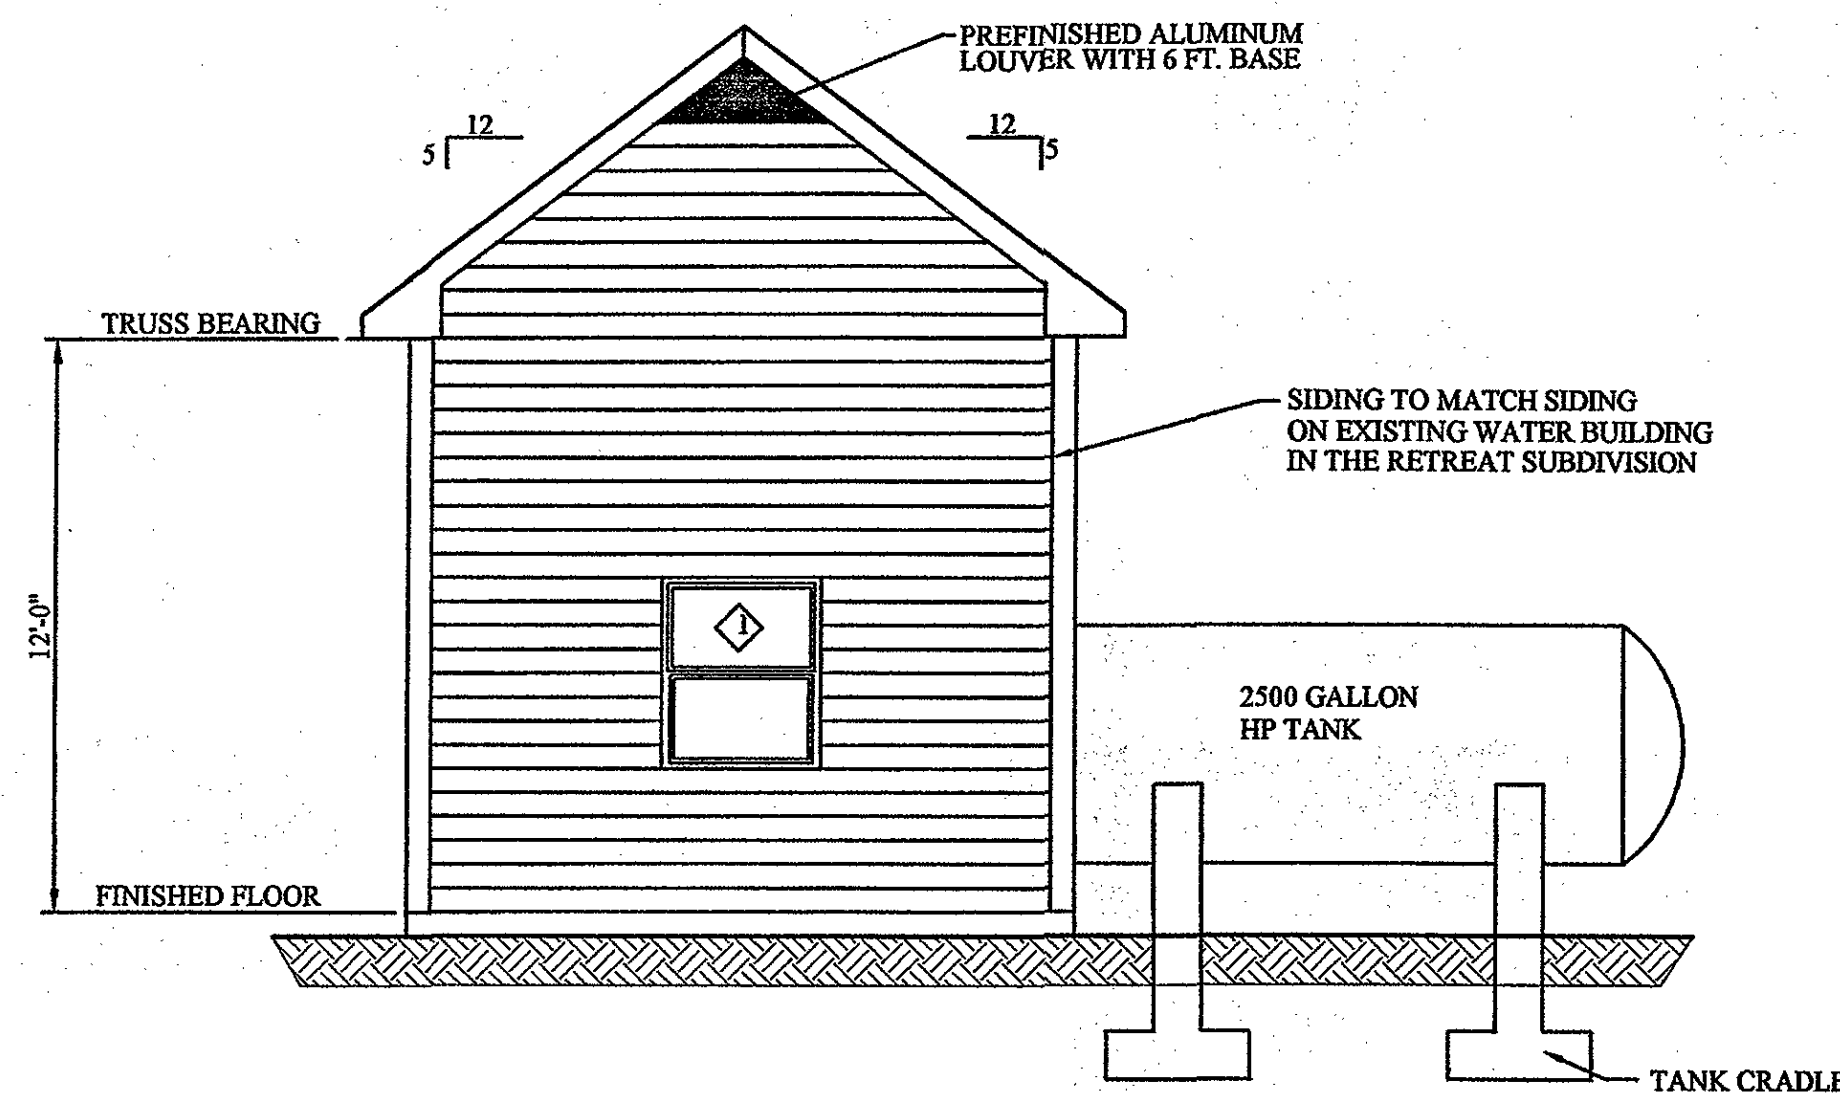


**RIGHT ELEVATION**  
SCALE: 1/4" = 1'-0"

C  
C4.1 C4.2

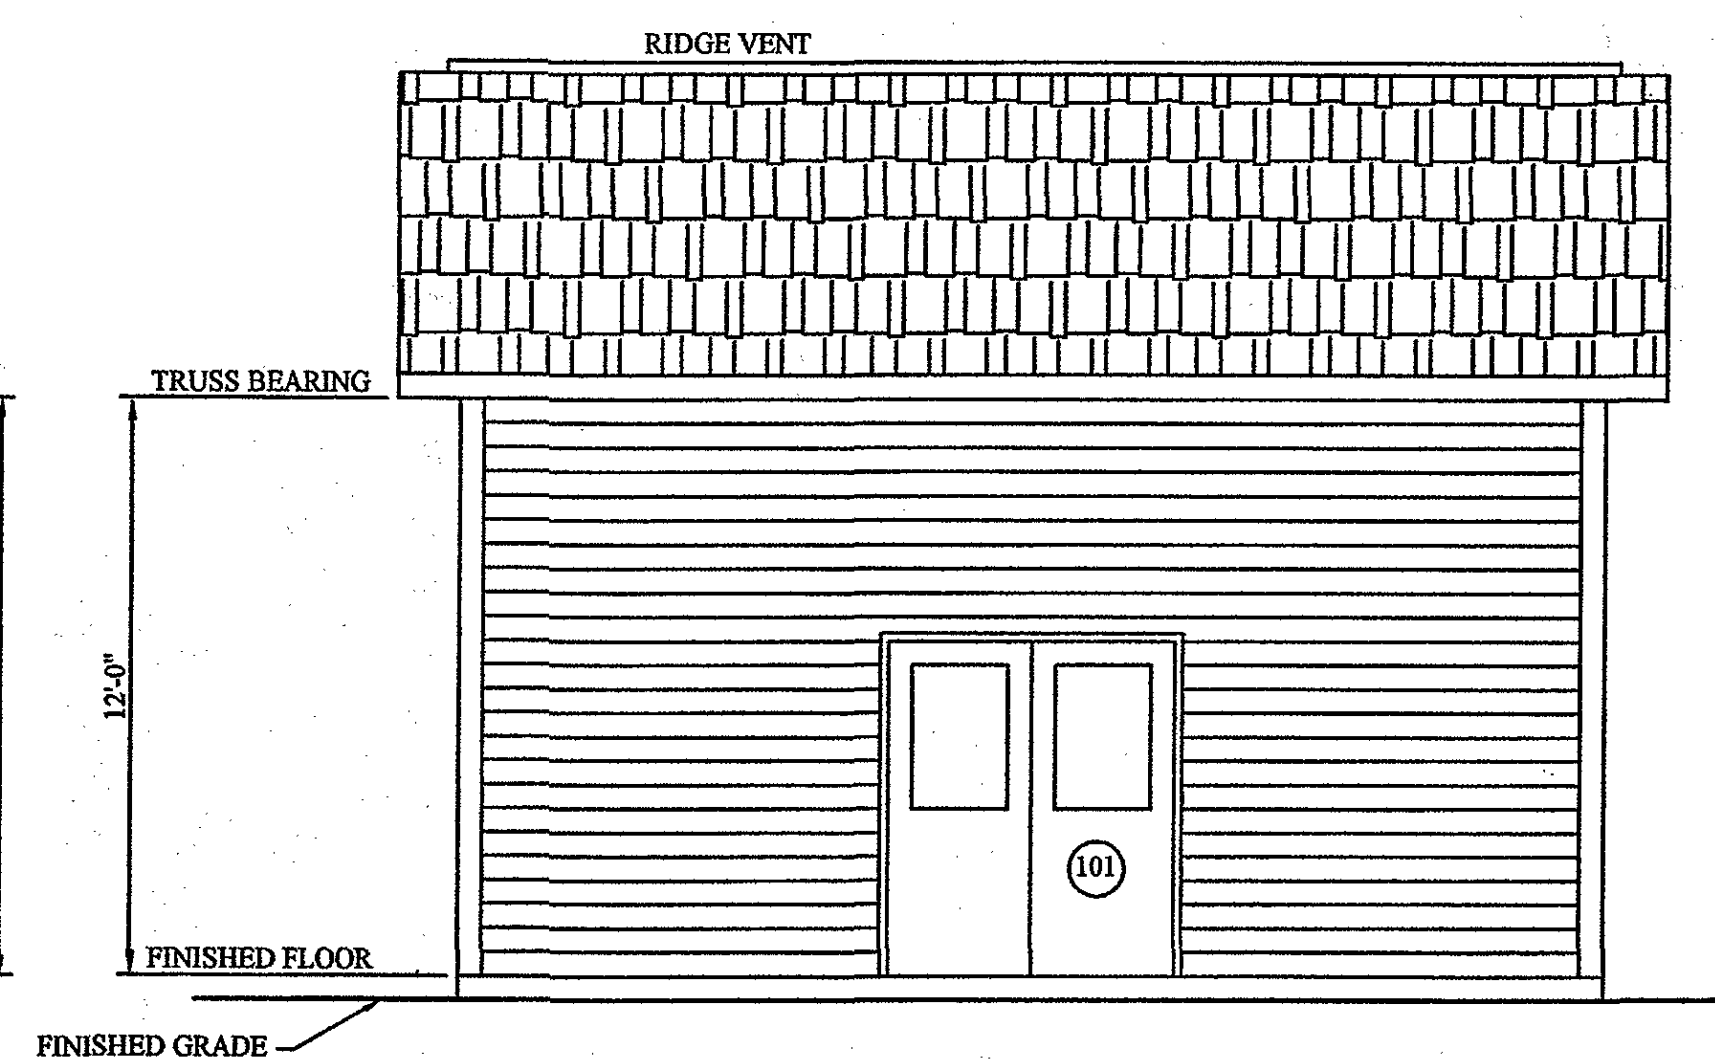


**FRONT ELEVATION**  
SCALE: 1/4" = 1'-0"

B  
C4.1 C4.2

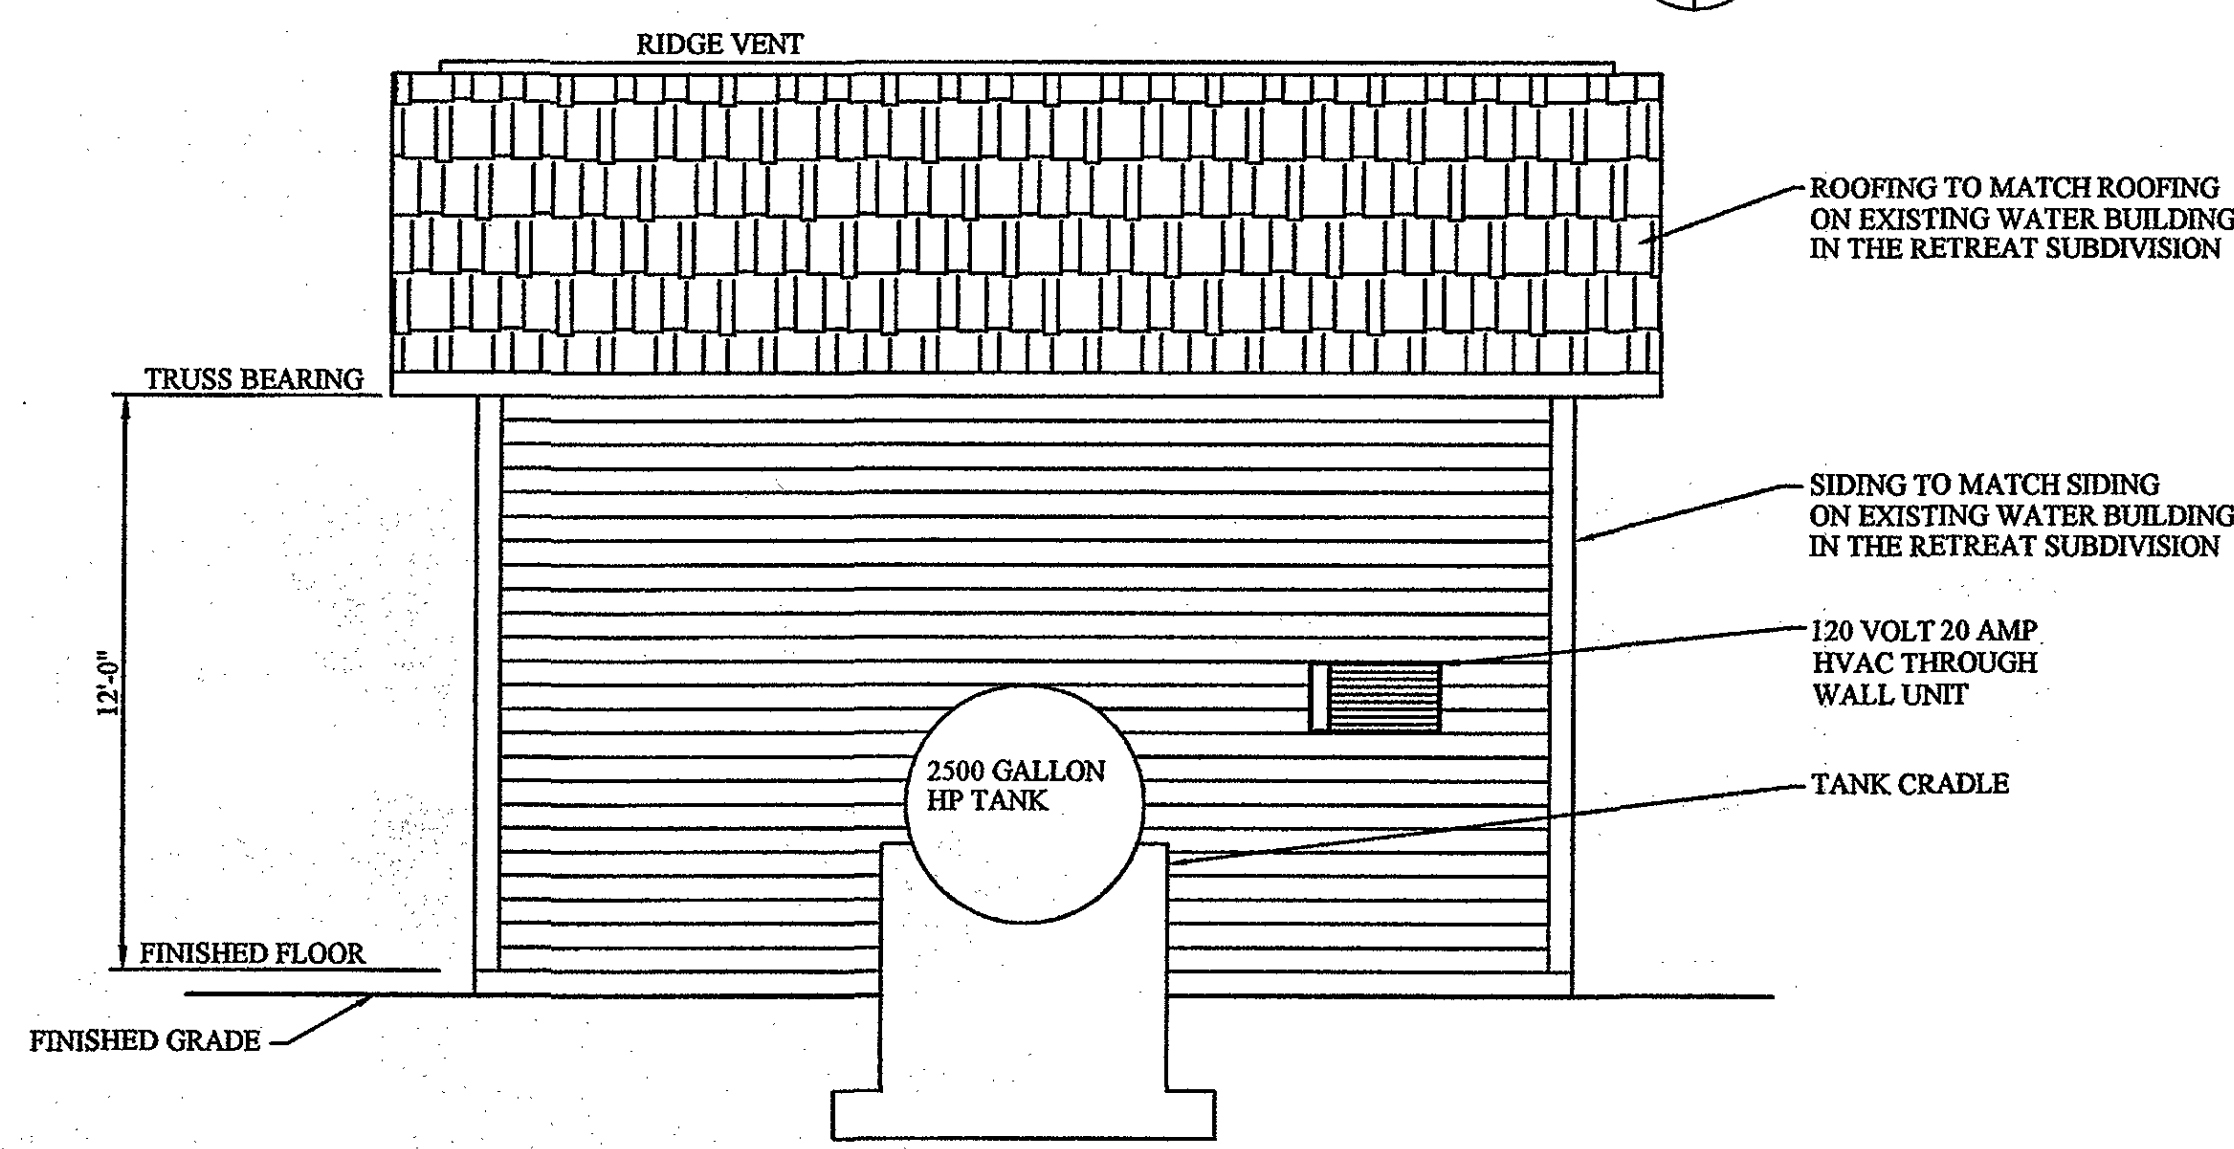


**REAR ELEVATION**  
SCALE: 1/4" = 1'-0"

D  
C4.1 C4.2

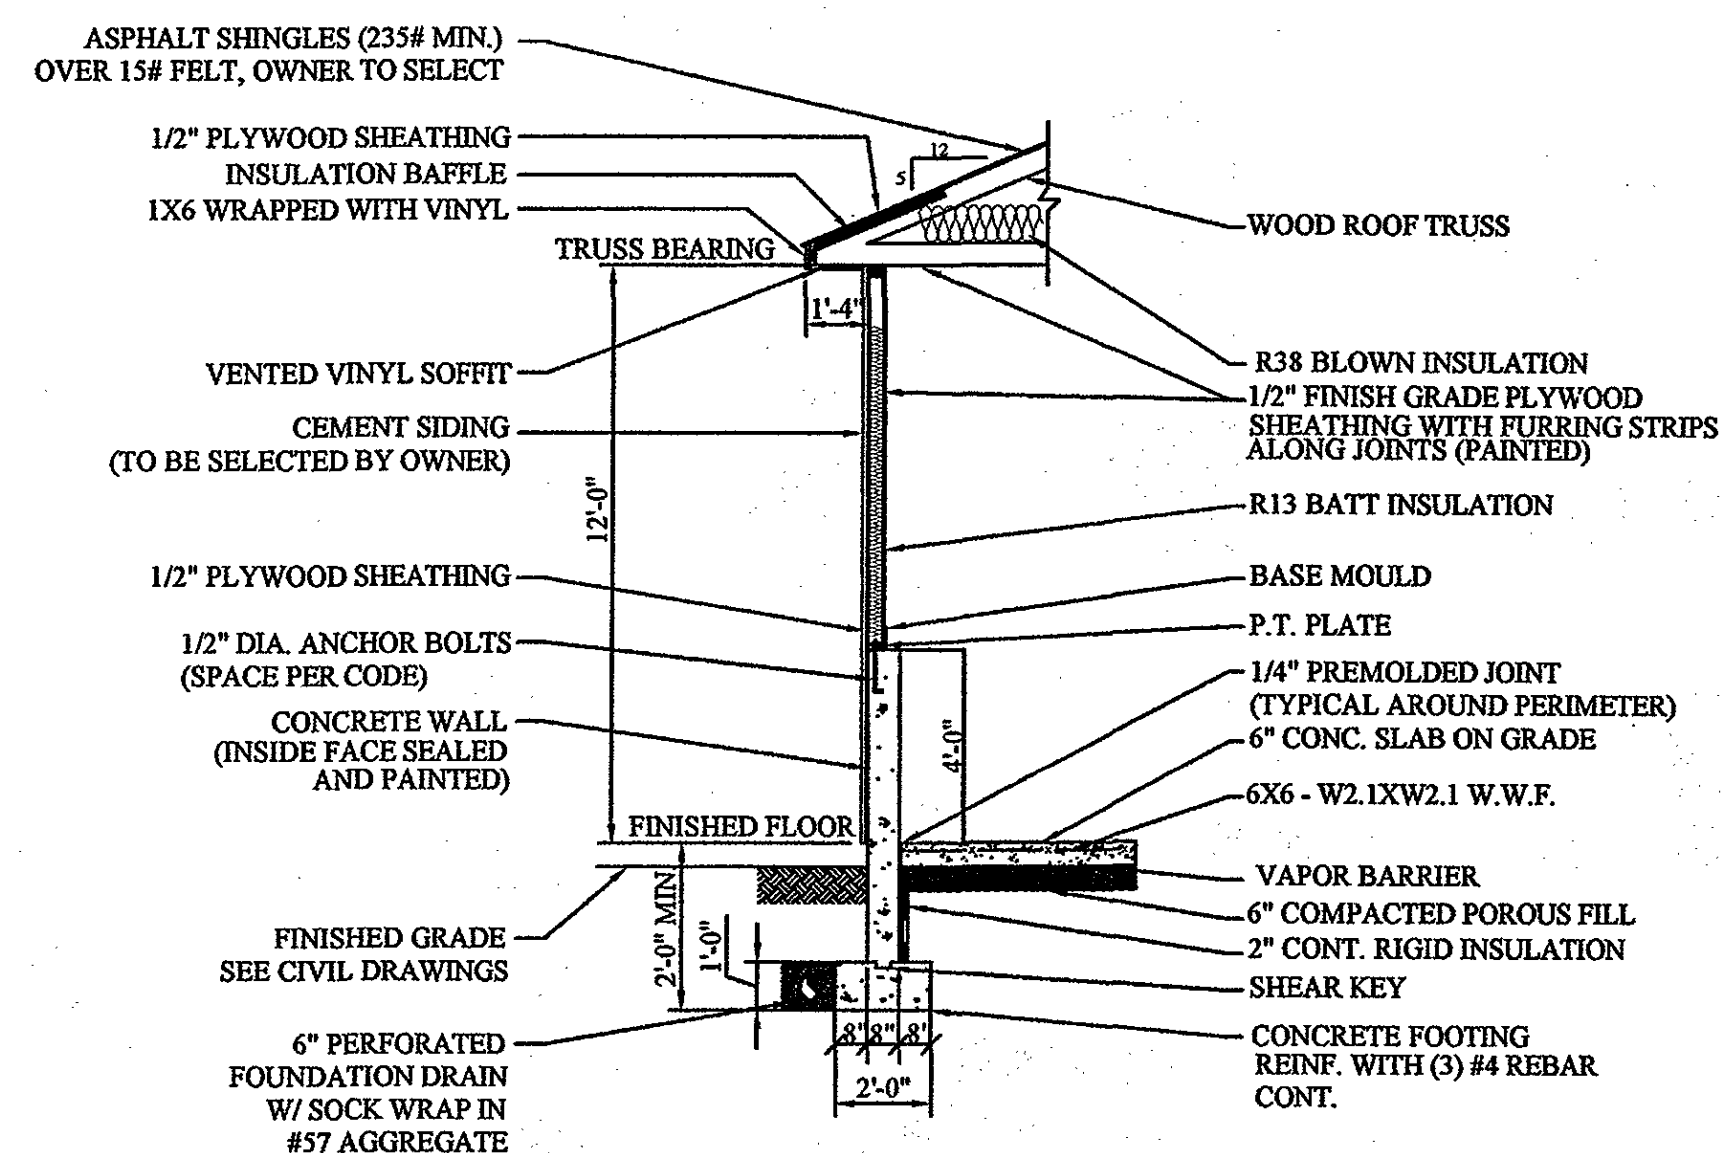


**TYPICAL WALL SECTION**  
SCALE: 1/4" = 1'-0"

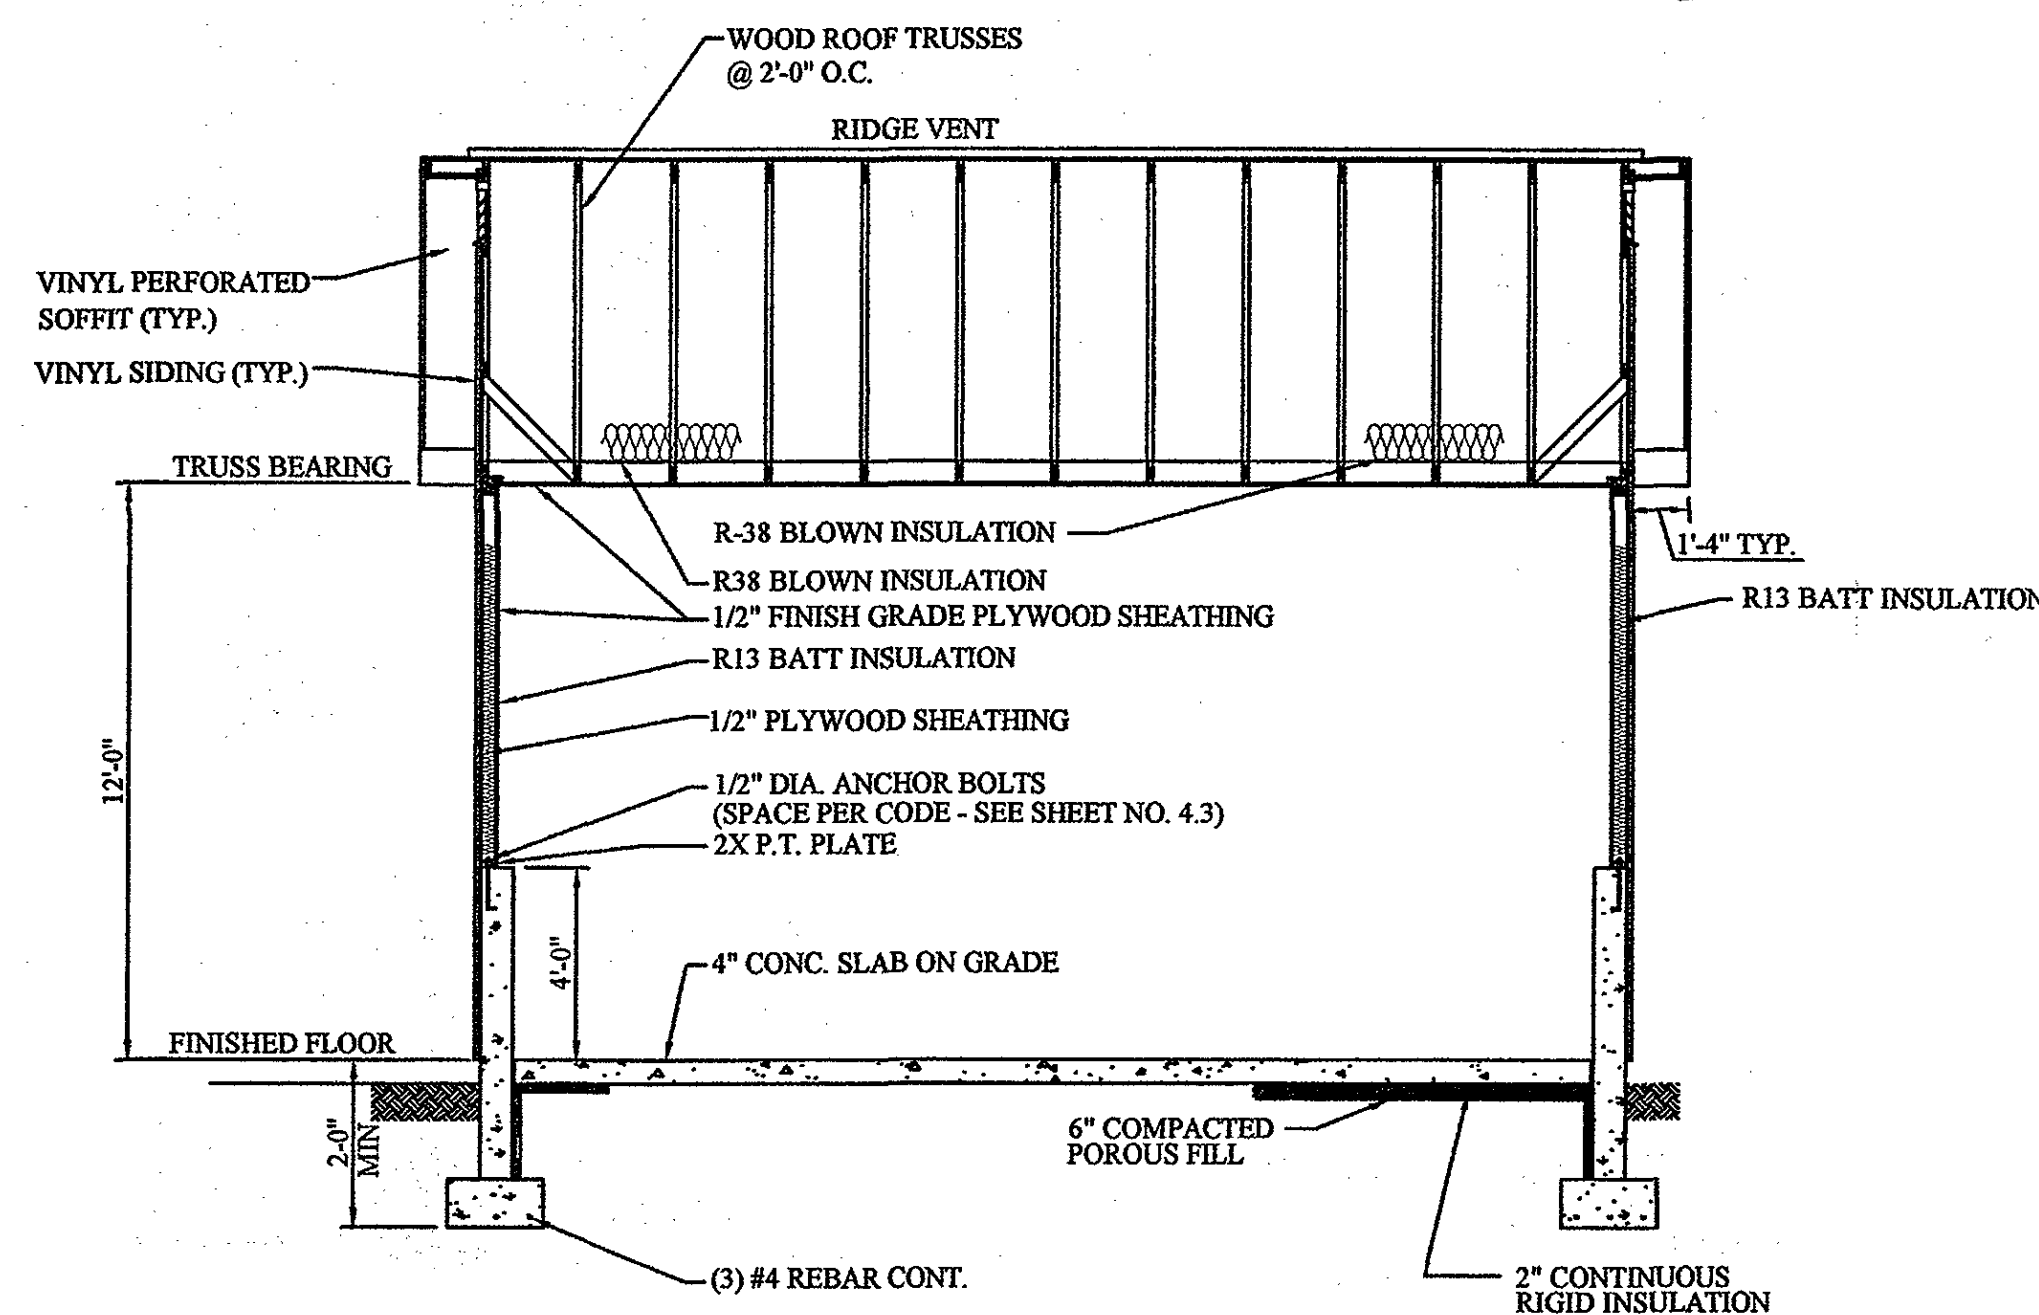

**BUILDING SECTION**  
SCALE: 1/4" = 1'-0"

1  
C4.1 C4.2

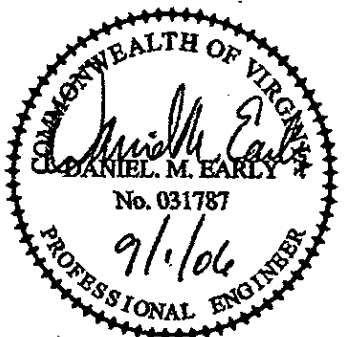

**ACS DESIGN**

ENGINEERING • SURVEYING  
LANDSCAPE ARCHITECTURE  
CONSTRUCTION MANAGEMENT

2203 PETERS CREEK ROAD  
ROANOKE, VIRGINIA 24017  
P 540.562.2345 F 562.2344  
INFO@ACSDSIGNLLC.COM  
WWW.ACSDSIGNLLC.COM

**The Coves at Smith Mountain Lake**  
**Optima Properties-Smith Mountain Lake, LLC**  
**Franklin County, Virginia**

DRAWN BY: AH  
DESIGNED BY: DME  
CHECKED BY: DME  
DATE: 01 MAY 2006  
JOB NUMBER: 05271

REVISIONS:  
No. 1 6/11/07  
No. 2 FINAL FOR CONSTRUCTION  
No. 3  
No. 4

SHEET NO:  
**C4.2**

HP BUILDING  
SECTIONS