


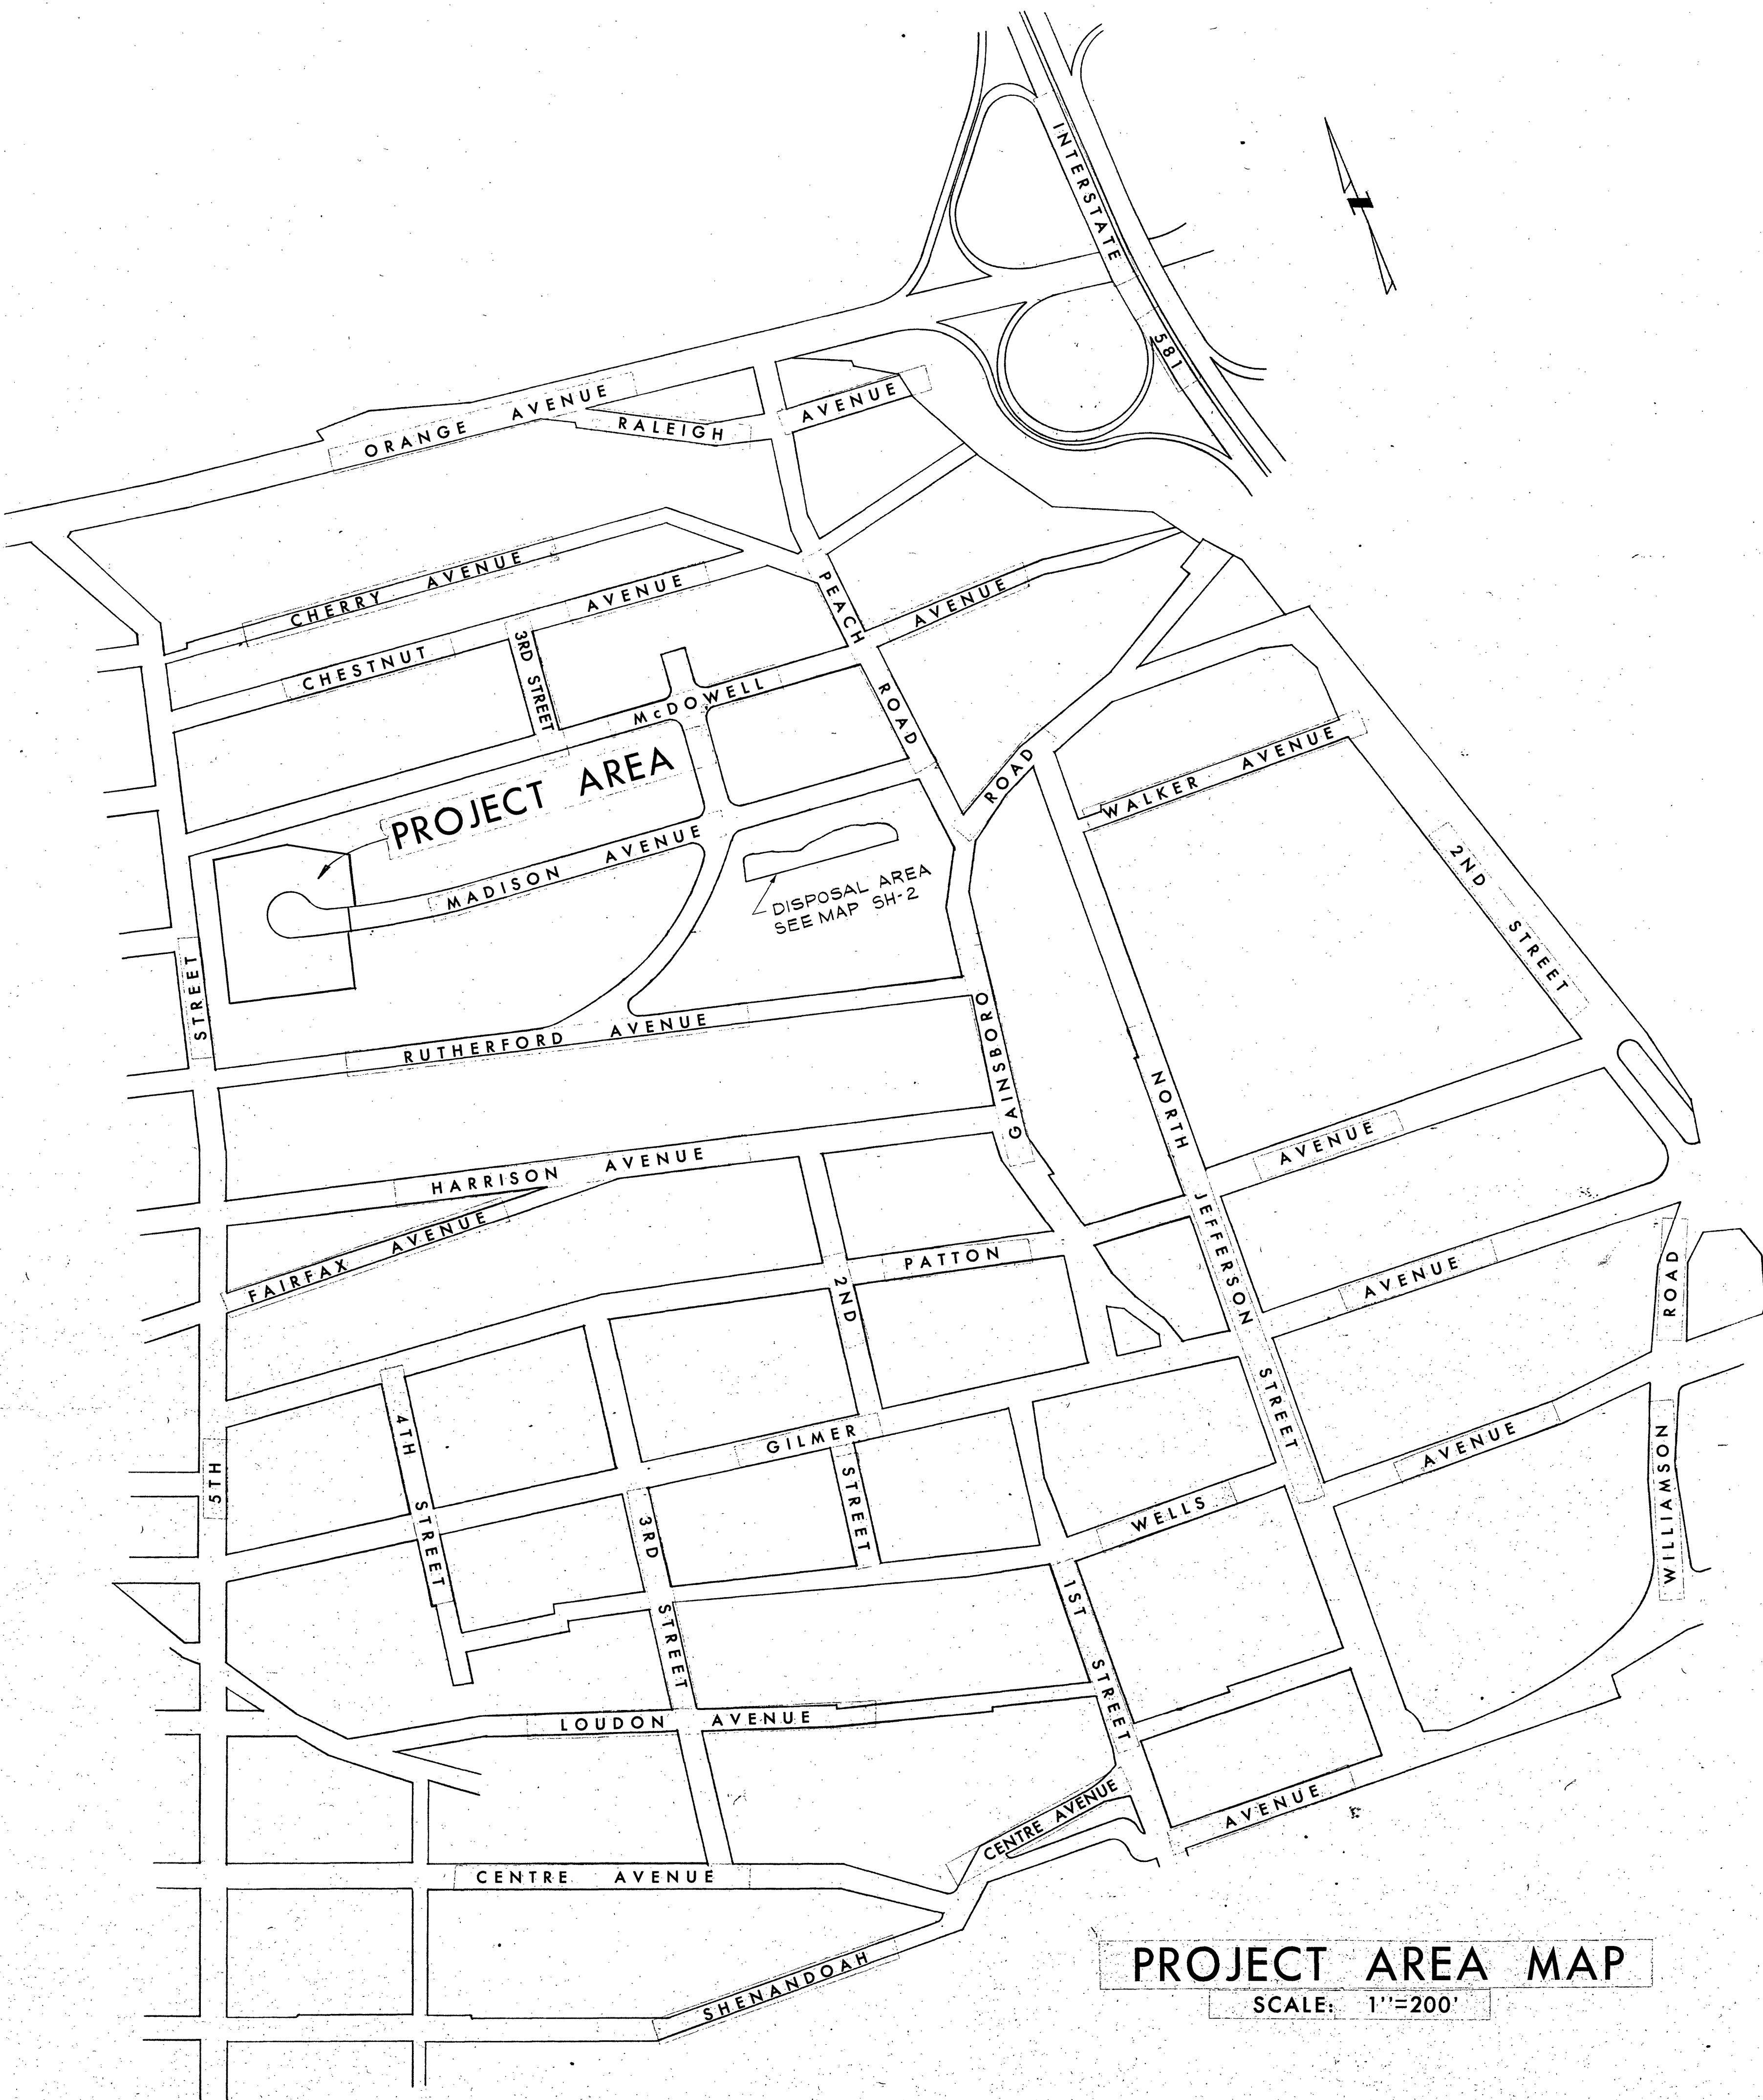

PROJECT AREA MAP
SCALE: 1"=200'

GAINSBORO NEIGHBORHOOD

DEVELOPMENT PROGRAM

PROGRAM NO. VA. A-6

CITY OF ROANOKE

REDEVELOPMENT AND HOUSING AUTHORITY

ROANOKE, VIRGINIA


SITE IMPROVEMENTS CONTRACT SI-2 MADISON AVENUE CUL DE SAC

INDEX OF SHEETS

SHEET NO.	TITLE
1	TITLE SHEET & PROJECT AREA MAP
2	GRADING, STREET & UTILITY PLAN

APPROVED

SIGNATURE	TITLE	AGENCY	DATE
<i>James M. Strickland, Jr.</i>	EXECUTIVE DIRECTOR	CITY OF ROANOKE REDEVELOPMENT AND HOUSING AUTHORITY	5/19/76

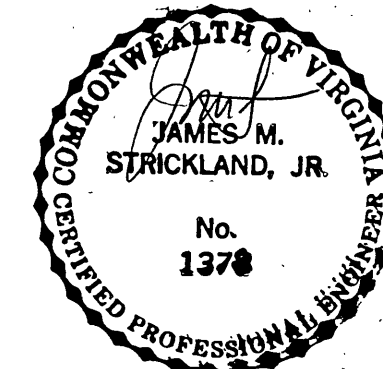

REVISION	DATE	DESCRIPTION	BY	APP.
DESIGNED	J. H. W.	GAINSBORO NEIGHBORHOOD DEVELOPMENT PROGRAM CONTRACT SI-2 MADISON AVENUE CUL DE SAC CITY OF ROANOKE REDEVELOPMENT & HOUSING AUTHORITY		
DRAWN	J. H. W.			
CHECKED	<i>SWT</i>			
APPROVED	<i>SWT</i>	TITLE SHEET & PROJECT AREA MAP		
SUBMITTED	<i>SWT</i>			
HAYES, SEAY, MATTERN & MATTERN ARCHITECTS - ENGINEERS - PLANNERS ROANOKE, VIRGINIA VIRGINIA BEACH, VIRGINIA		SCALE AS NOTED DATE MAY 5, 1976	COMM. NO. 3756B SHEET 1	