


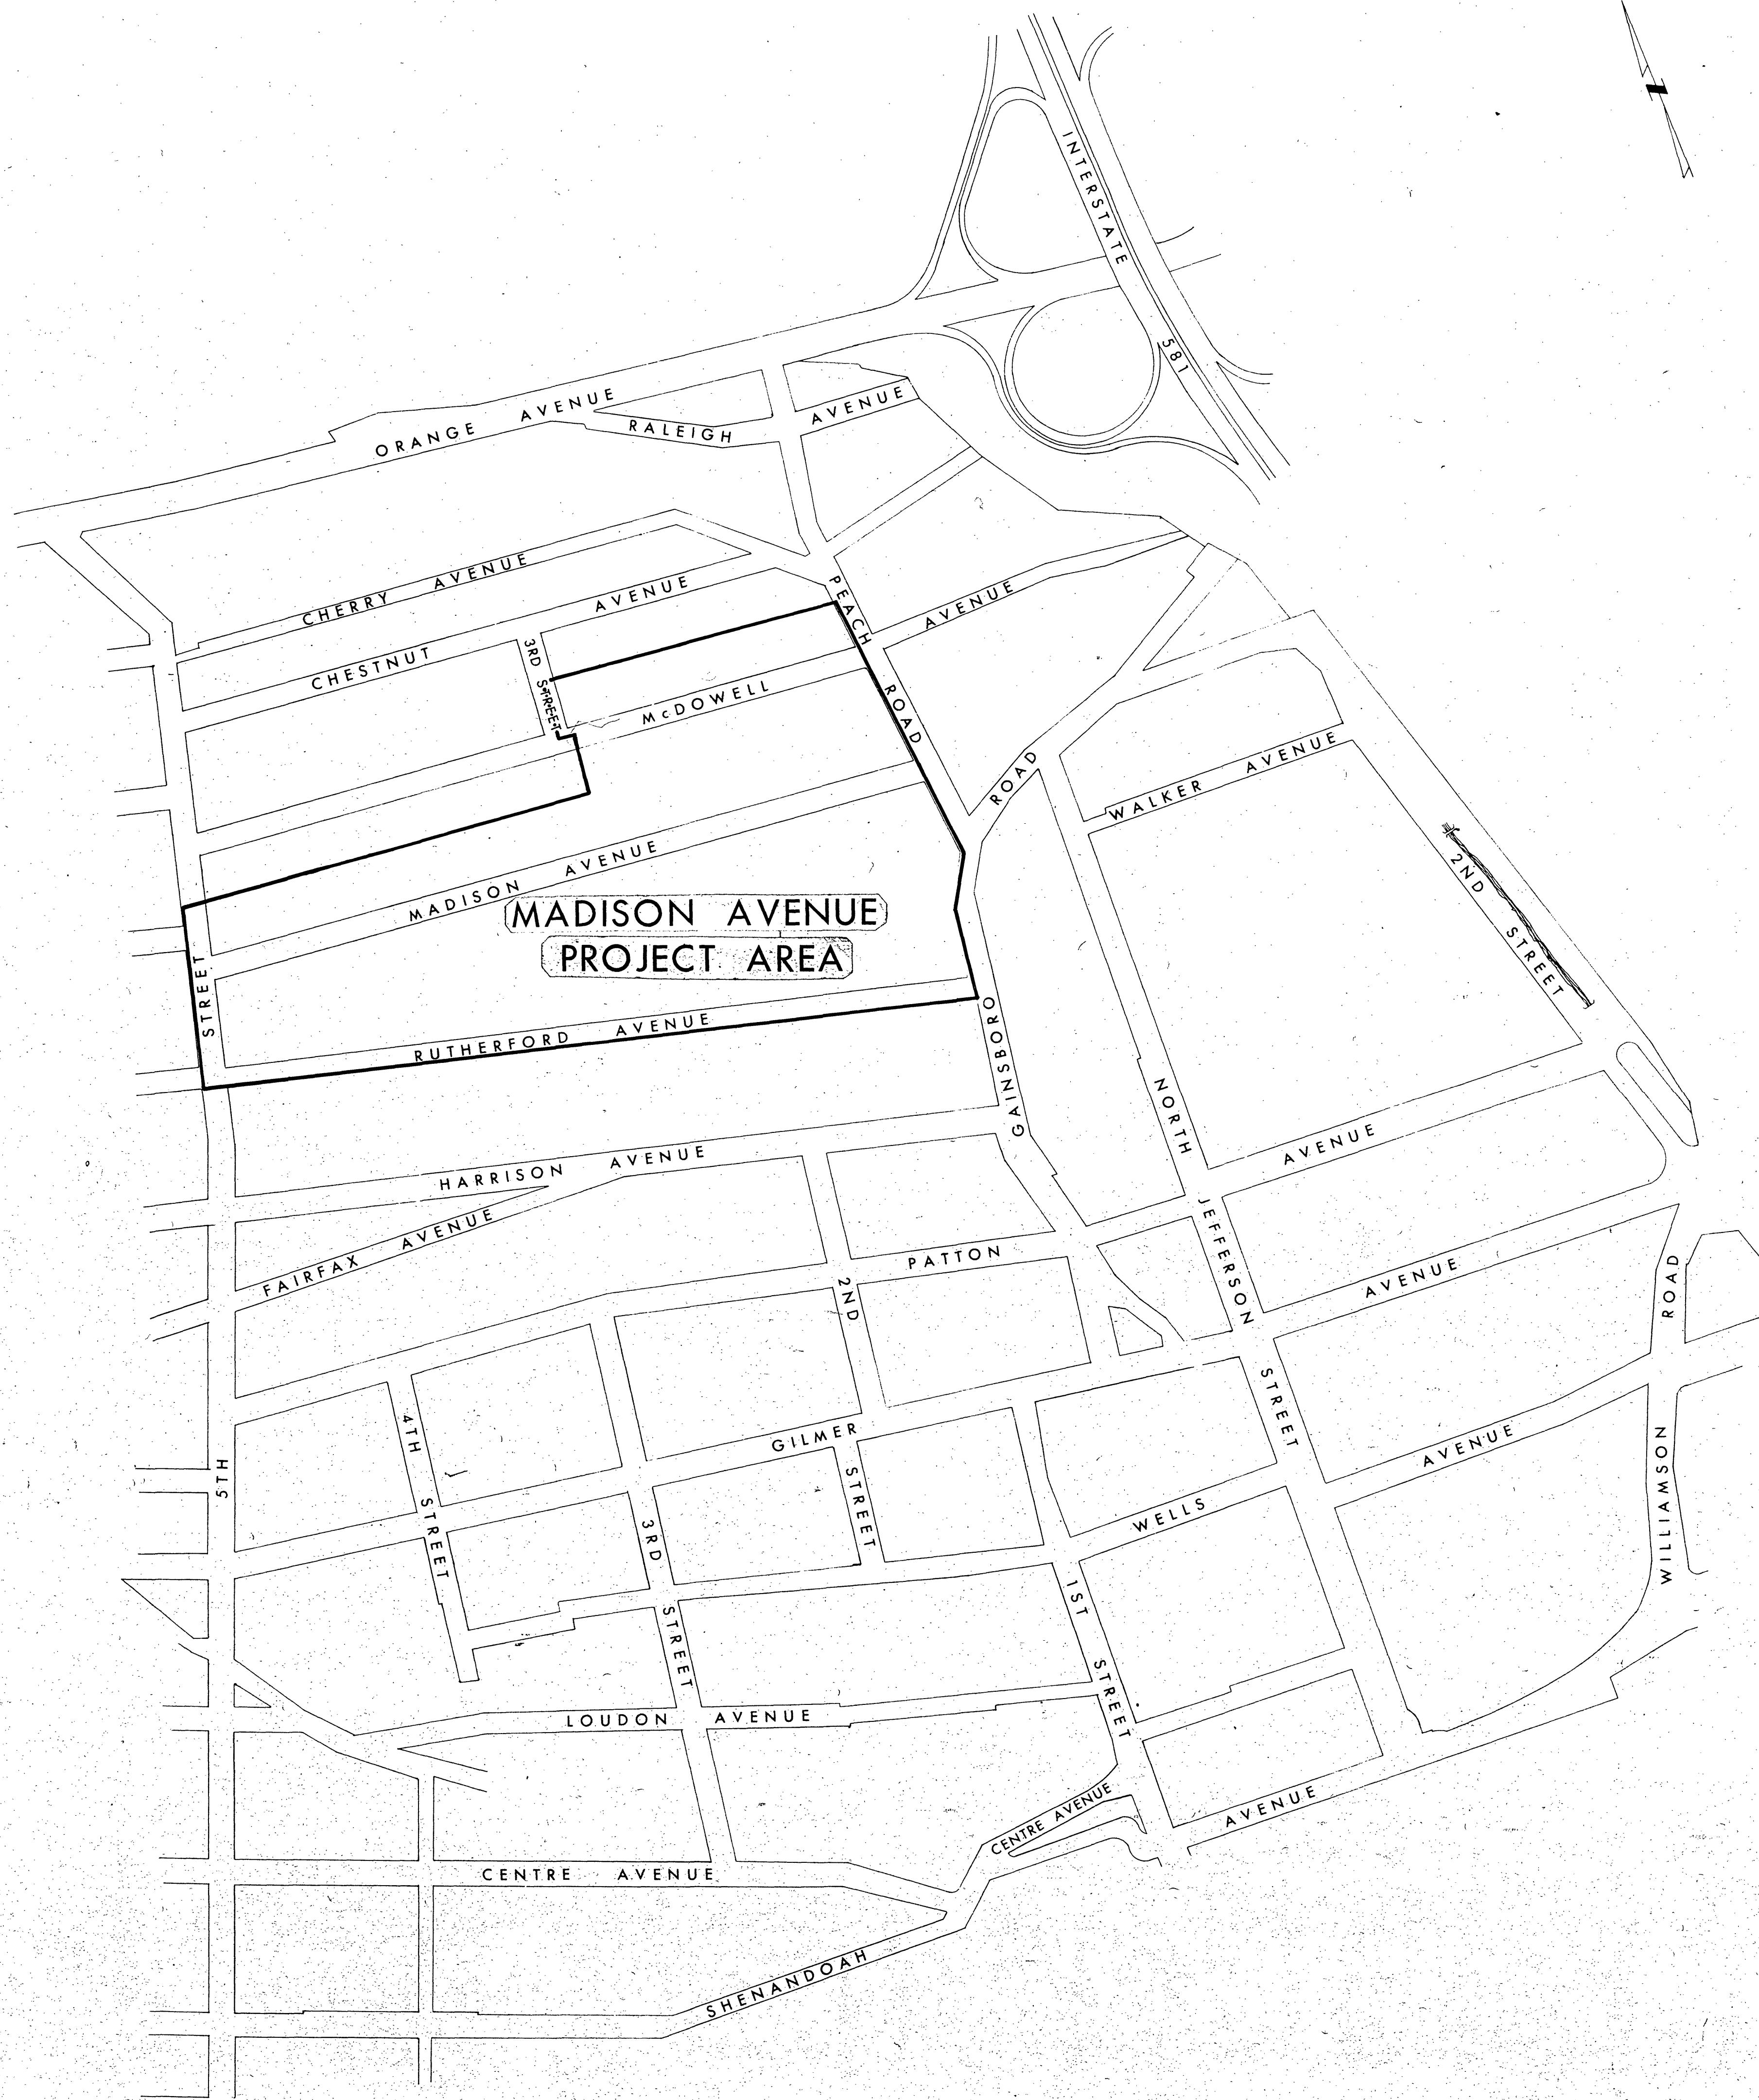

PROJECT AREA MAP
SCALE: 1"=200'

GAINSBORO NEIGHBORHOOD DEVELOPMENT PROGRAM

PROGRAM NO. VA. A-6

CITY OF ROANOKE
REDEVELOPMENT AND HOUSING AUTHORITY


ROANOKE, VIRGINIA

SITE IMPROVEMENTS CONTRACT 1972-73
MADISON AVENUE PROJECT AREA

INDEX OF SHEETS

SHEET NO.	TITLE
1	TITLE SHEET & PROJECT AREA MAP
2	ABBREVIATIONS, LEGEND & GENERAL NOTES
3	DIMENSIONAL LAYOUT
4	GRADING & STORM DRAINAGE PLAN & PAVEMENT DETAILS
5	GRADING & STORM DRAINAGE PLAN
6	SANITARY SEWER & WATER PLAN
7	SANITARY SEWER & WATER PLAN
8	STREET & WATER PROFILES
9	STORM DRAINAGE PROFILES
10	SANITARY SEWER PROFILES
11	SANITARY SEWER PROFILES

APPROVED			
SIGNATURE	TITLE	AGENCY	DATE
<i>Robert A. Hahn</i>	EXECUTIVE DIRECTOR	CITY OF ROANOKE REDEVELOPMENT AND HOUSING AUTHORITY	11-5-73
<i>Charles L. Hahn</i>	CITY ENGINEER	CITY OF ROANOKE, VA.	10-31-73
<i>C. E. Hyatt</i>	MANAGER, WATER DEPT	CITY OF ROANOKE, VA.	10-30-73
<i>L. M. Moore</i>	PLANNING DIRECTOR	CITY OF ROANOKE, VA.	10-30-73

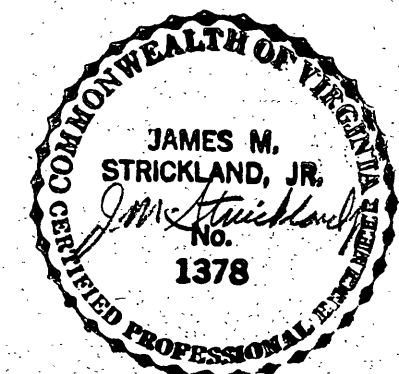

REVISION	DATE	DESCRIPTION	BY	APP.
DESIGNED		GAINSBORO NEIGHBORHOOD DEVELOPMENT PROGRAM CITY OF ROANOKE REDEVELOPMENT AND HOUSING AUTHORITY		
DRAWN WJS				
CHECKED				
APPROVED WmZ		TITLE SHEET & PROJECT AREA MAP		
SUBMITTED JH				
HAYES, SEAY, MATTERN & MATTERN ARCHITECTS-ENGINEERS ROANOKE, VIRGINIA		SCALE AS NOTED DATE AUG 1973	COMM. NO. 3756A SHEET 1	