
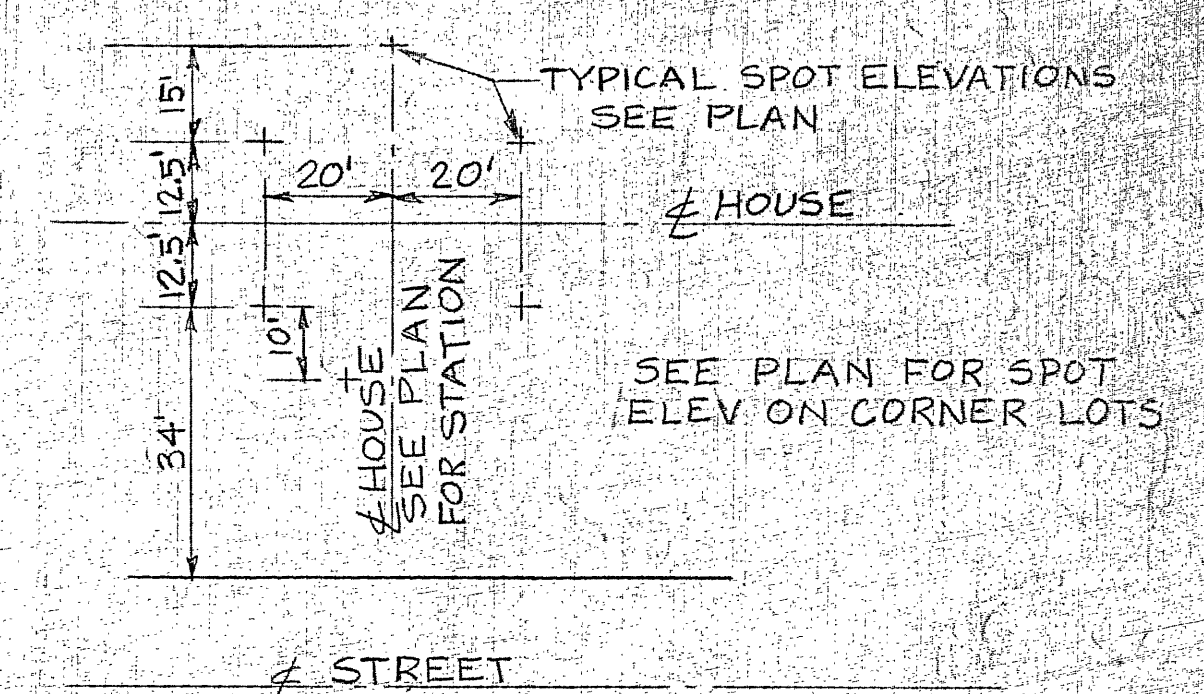
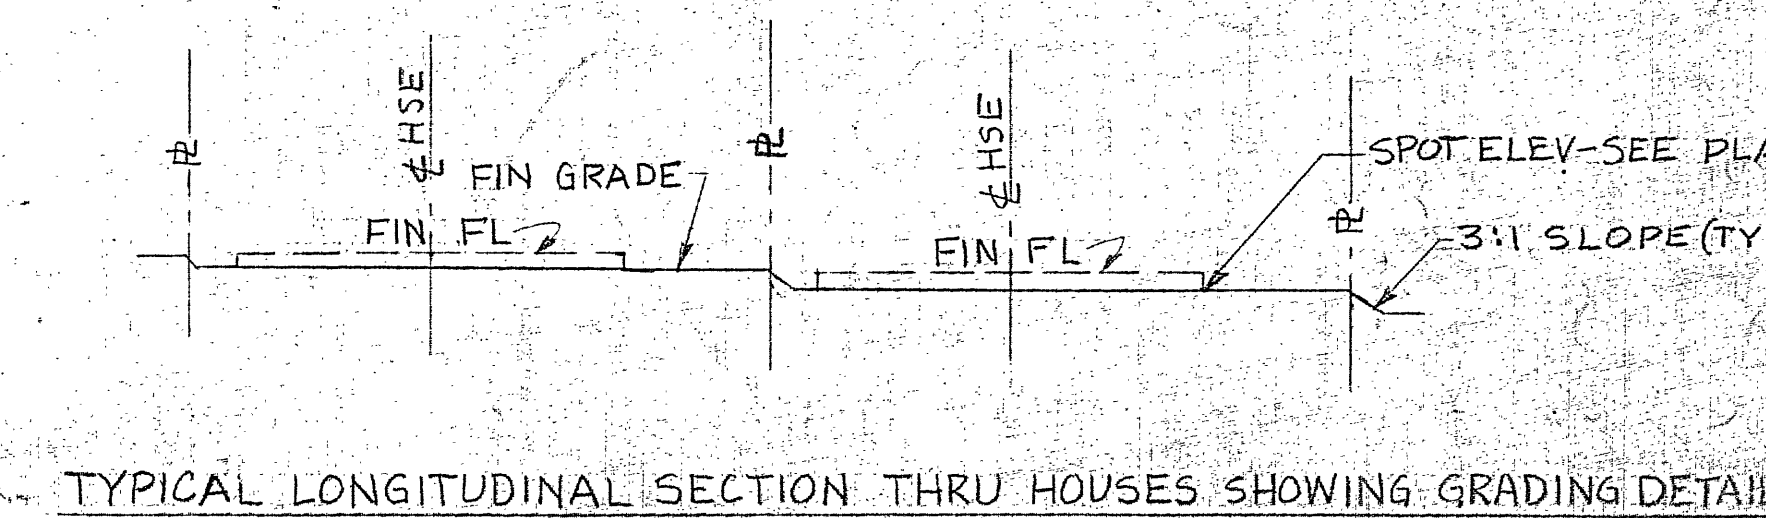


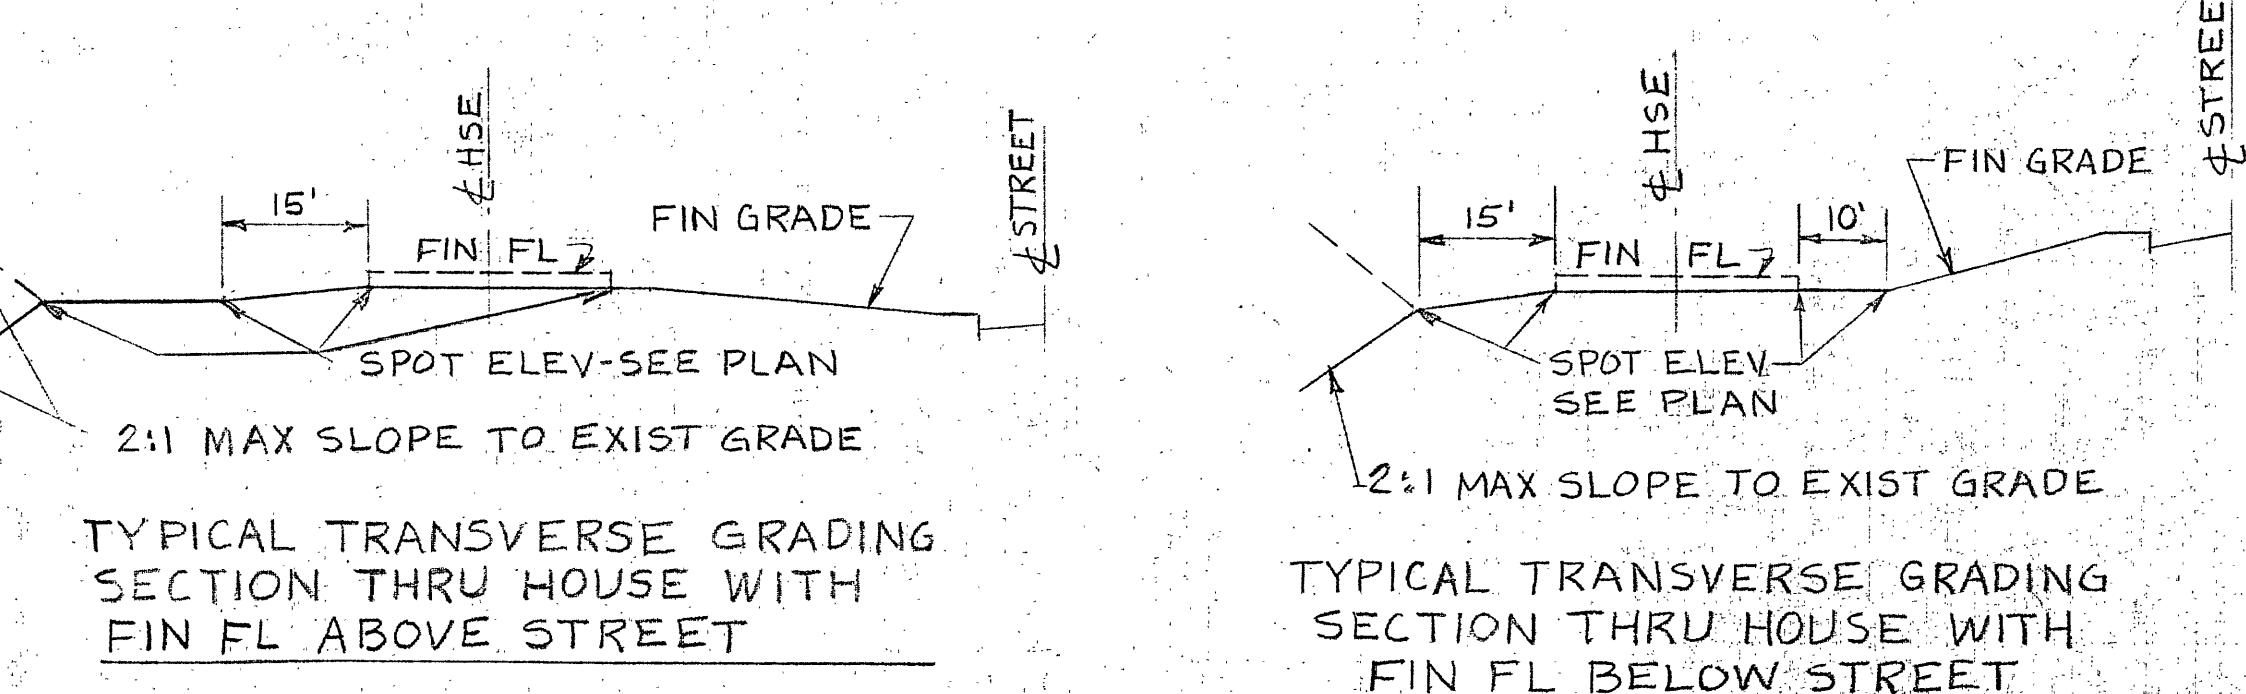

- LEGEND**
- 970- ORIGINAL CONTOUR (OLD GROUND ELEVATIONS PRIOR TO GRADING)
 - 970- EXISTING CONTOUR (APPROX GROUND ELEVATIONS AS GRADED TO DATE OF REV. NO. 5)
- NOTES:**
1. PROPOSED GRADES WILL BE ADJUSTED TO DISPOSE OF ALL EXCAVATED MATERIAL WITHIN LIMITS OF WORK AS DIRECTED BY THE ENGINEER
 2. FINISH GRADE TO CONFORM TO SPOT ELEVATIONS SHOWN $\pm 0.1'$

BM#2
P.K. 11.4 IN AP CO 254-3255 ON
NW CORNER McDOWELL AVE &
PEACH RD. EL. 968.01

REVISION	DATE	DESCRIPTION	BY	APP.
6	4-10-75	REVISED SPOT ELEVATIONS	JHW	LR
5	2-27-75	ADDED SPOT ELEVATIONS, GRADING SECTIONS & NOTE 2	JHW	LR
4	7-18-74	REMOVED ALLEY CONNECTION @ STA 16+50 MADISON AVE	JHW	
3	3-5-74	CHANGED SD ALIGNMENT FROM DI-6 TO MH-1	JHW	
2	3-5-74	ADJUSTED FIN GRADE CONTOURS	JHW	
1	1-7-74	ADJUSTED FIN GRADE CONTOURS	JHW	

DESIGNED	DRAWN	CHECKED	APPROVED	SUBMITTED
WJS	WJS	RFC	WmZ	WmZ

GAINSBORO NEIGHBORHOOD DEVELOPMENT PROGRAM	
CITY OF ROANOKE	
REDEVELOPMENT AND HOUSING AUTHORITY	
GRADING & STORM DRAINAGE PLAN	
HAYES, SEAY, MATTERN & MATTERN ARCHITECTS-ENGINEERS ROANOKE, VIRGINIA	SCALE 1"=20' DATE AUG 1973 COMM. NO. 3756A SHEET 5