



PLAN
 SURVEYED
 NOTED
 NOTE BOOK
 ALIGNMENT CHECKED
 NO. 17 OF WAY CHECKED

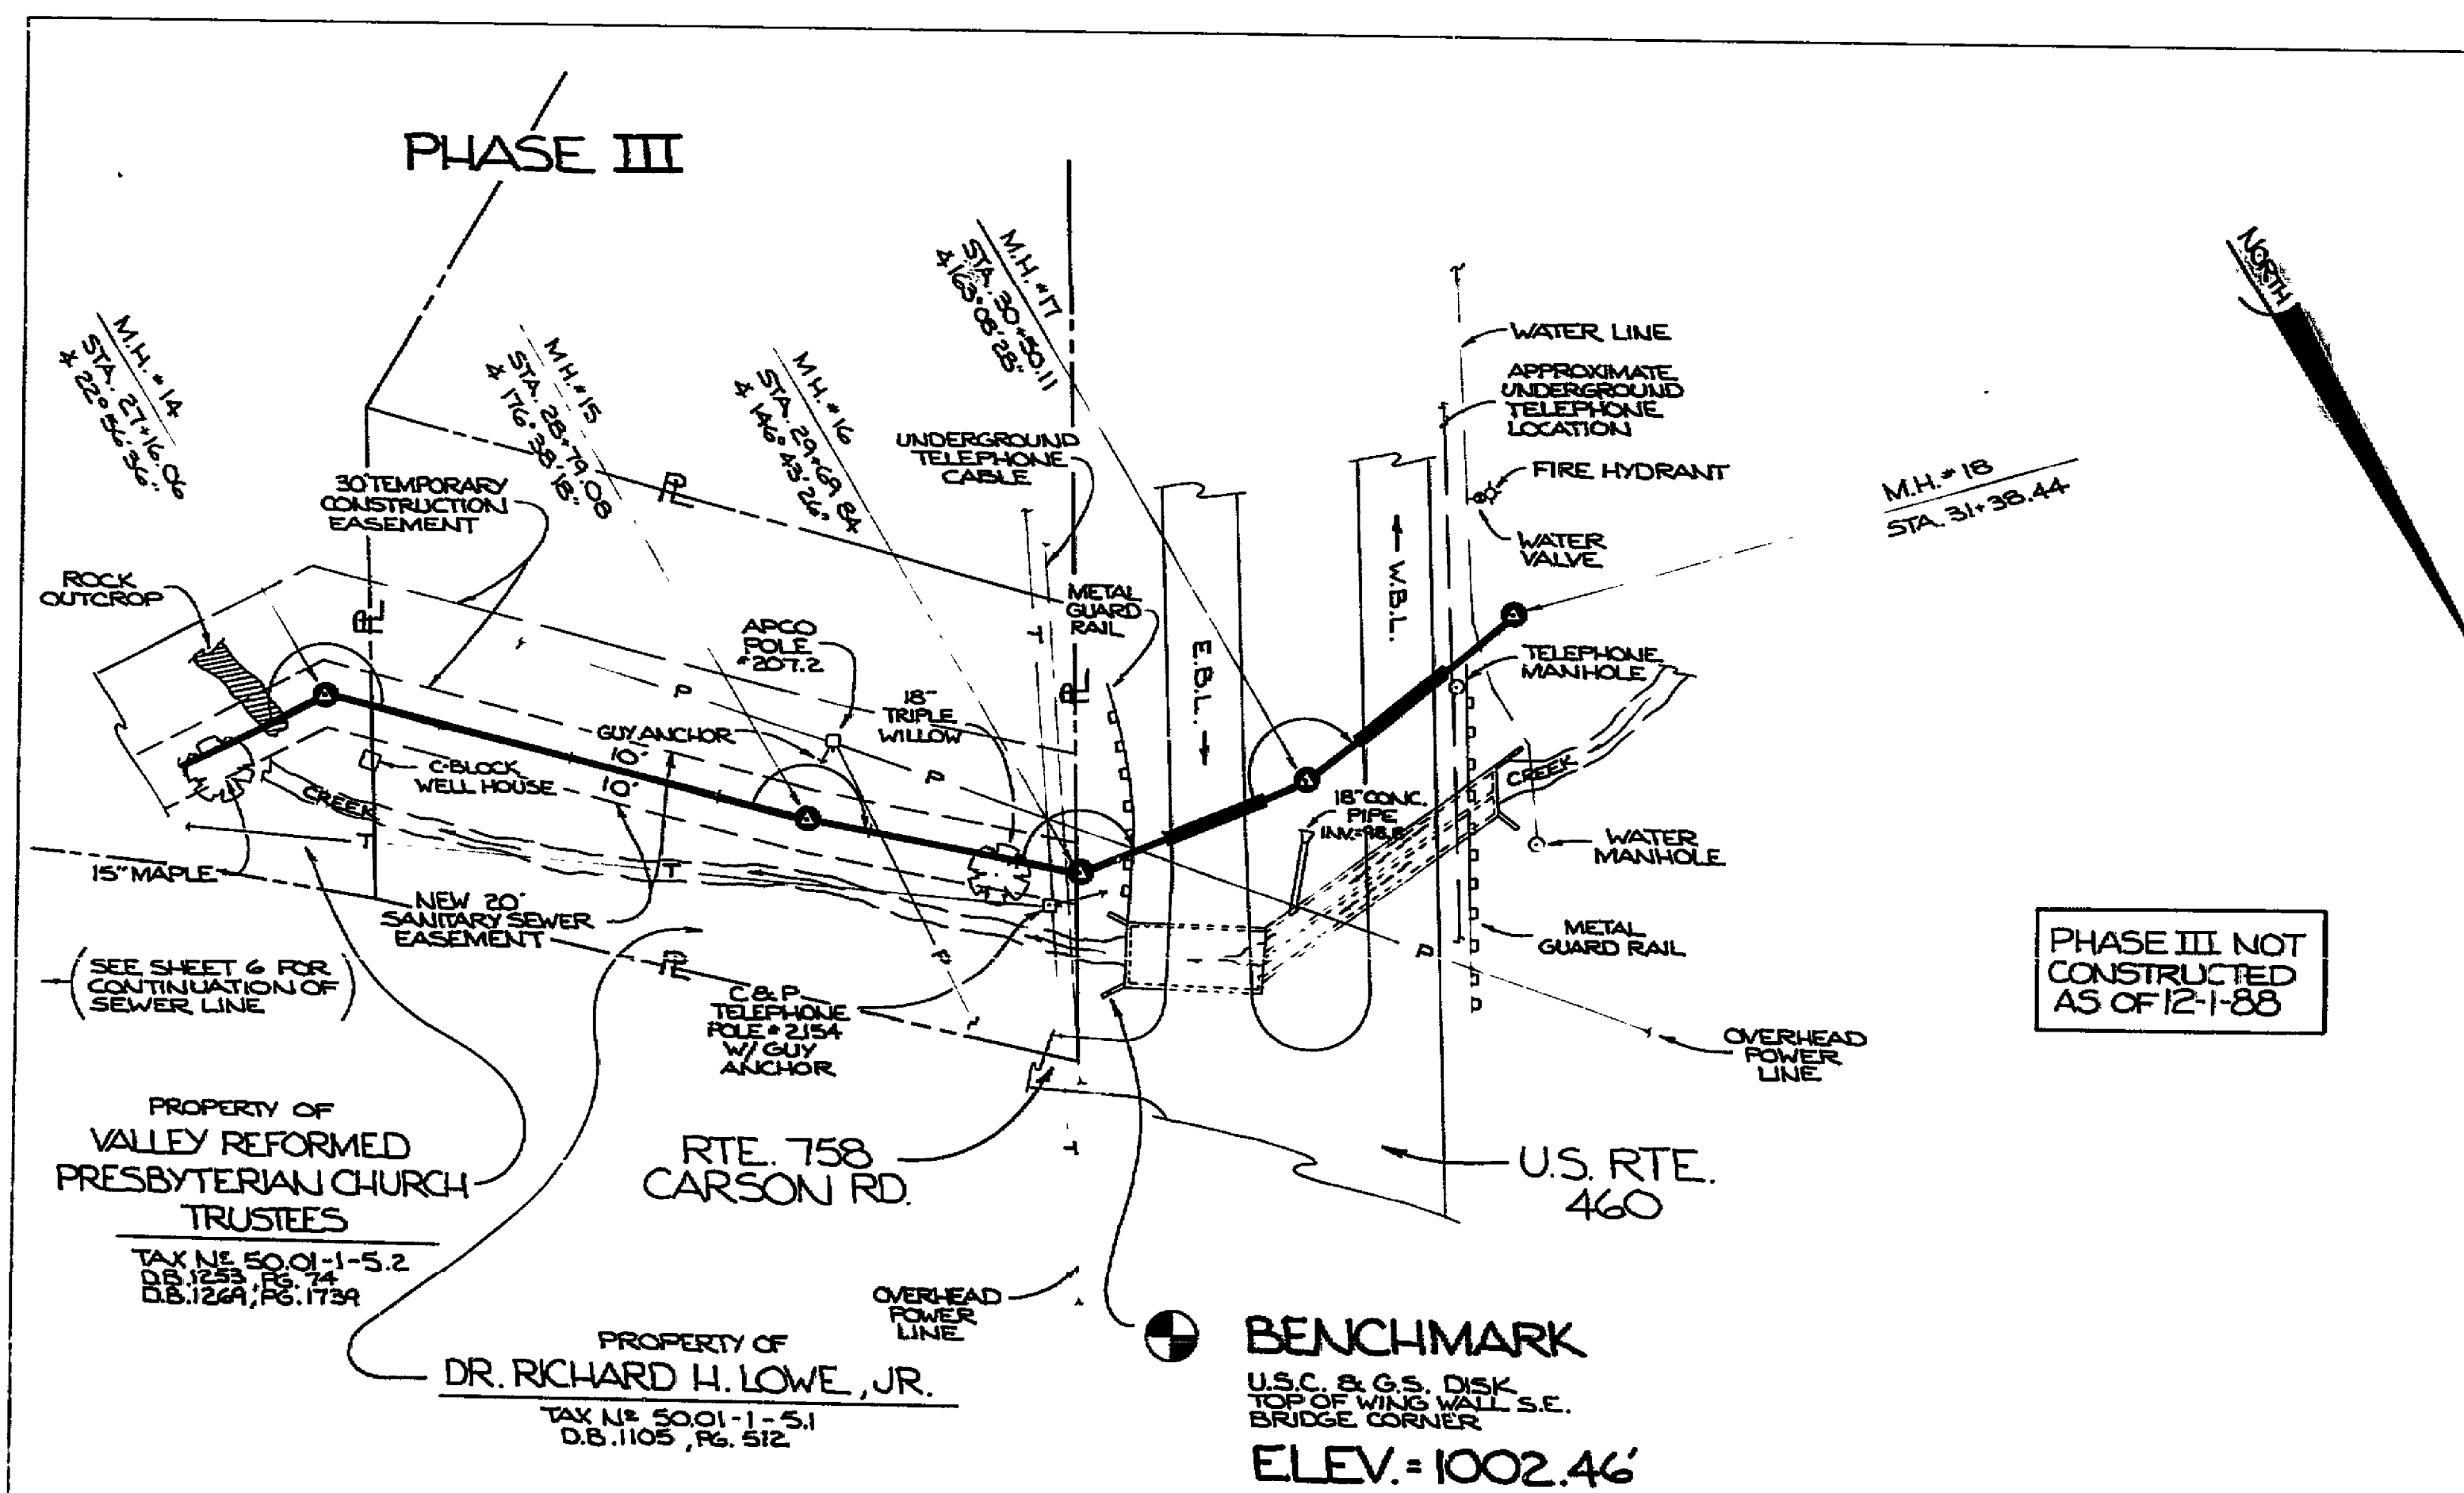

SCALE: 1" = 50' HORIZ.
 1" = 10' VERT.

PROFILE
 SURVEYED
 NOTED
 NOTE BOOK
 GRADE CHECKED
 NO. 17 OF WAY CHECKED

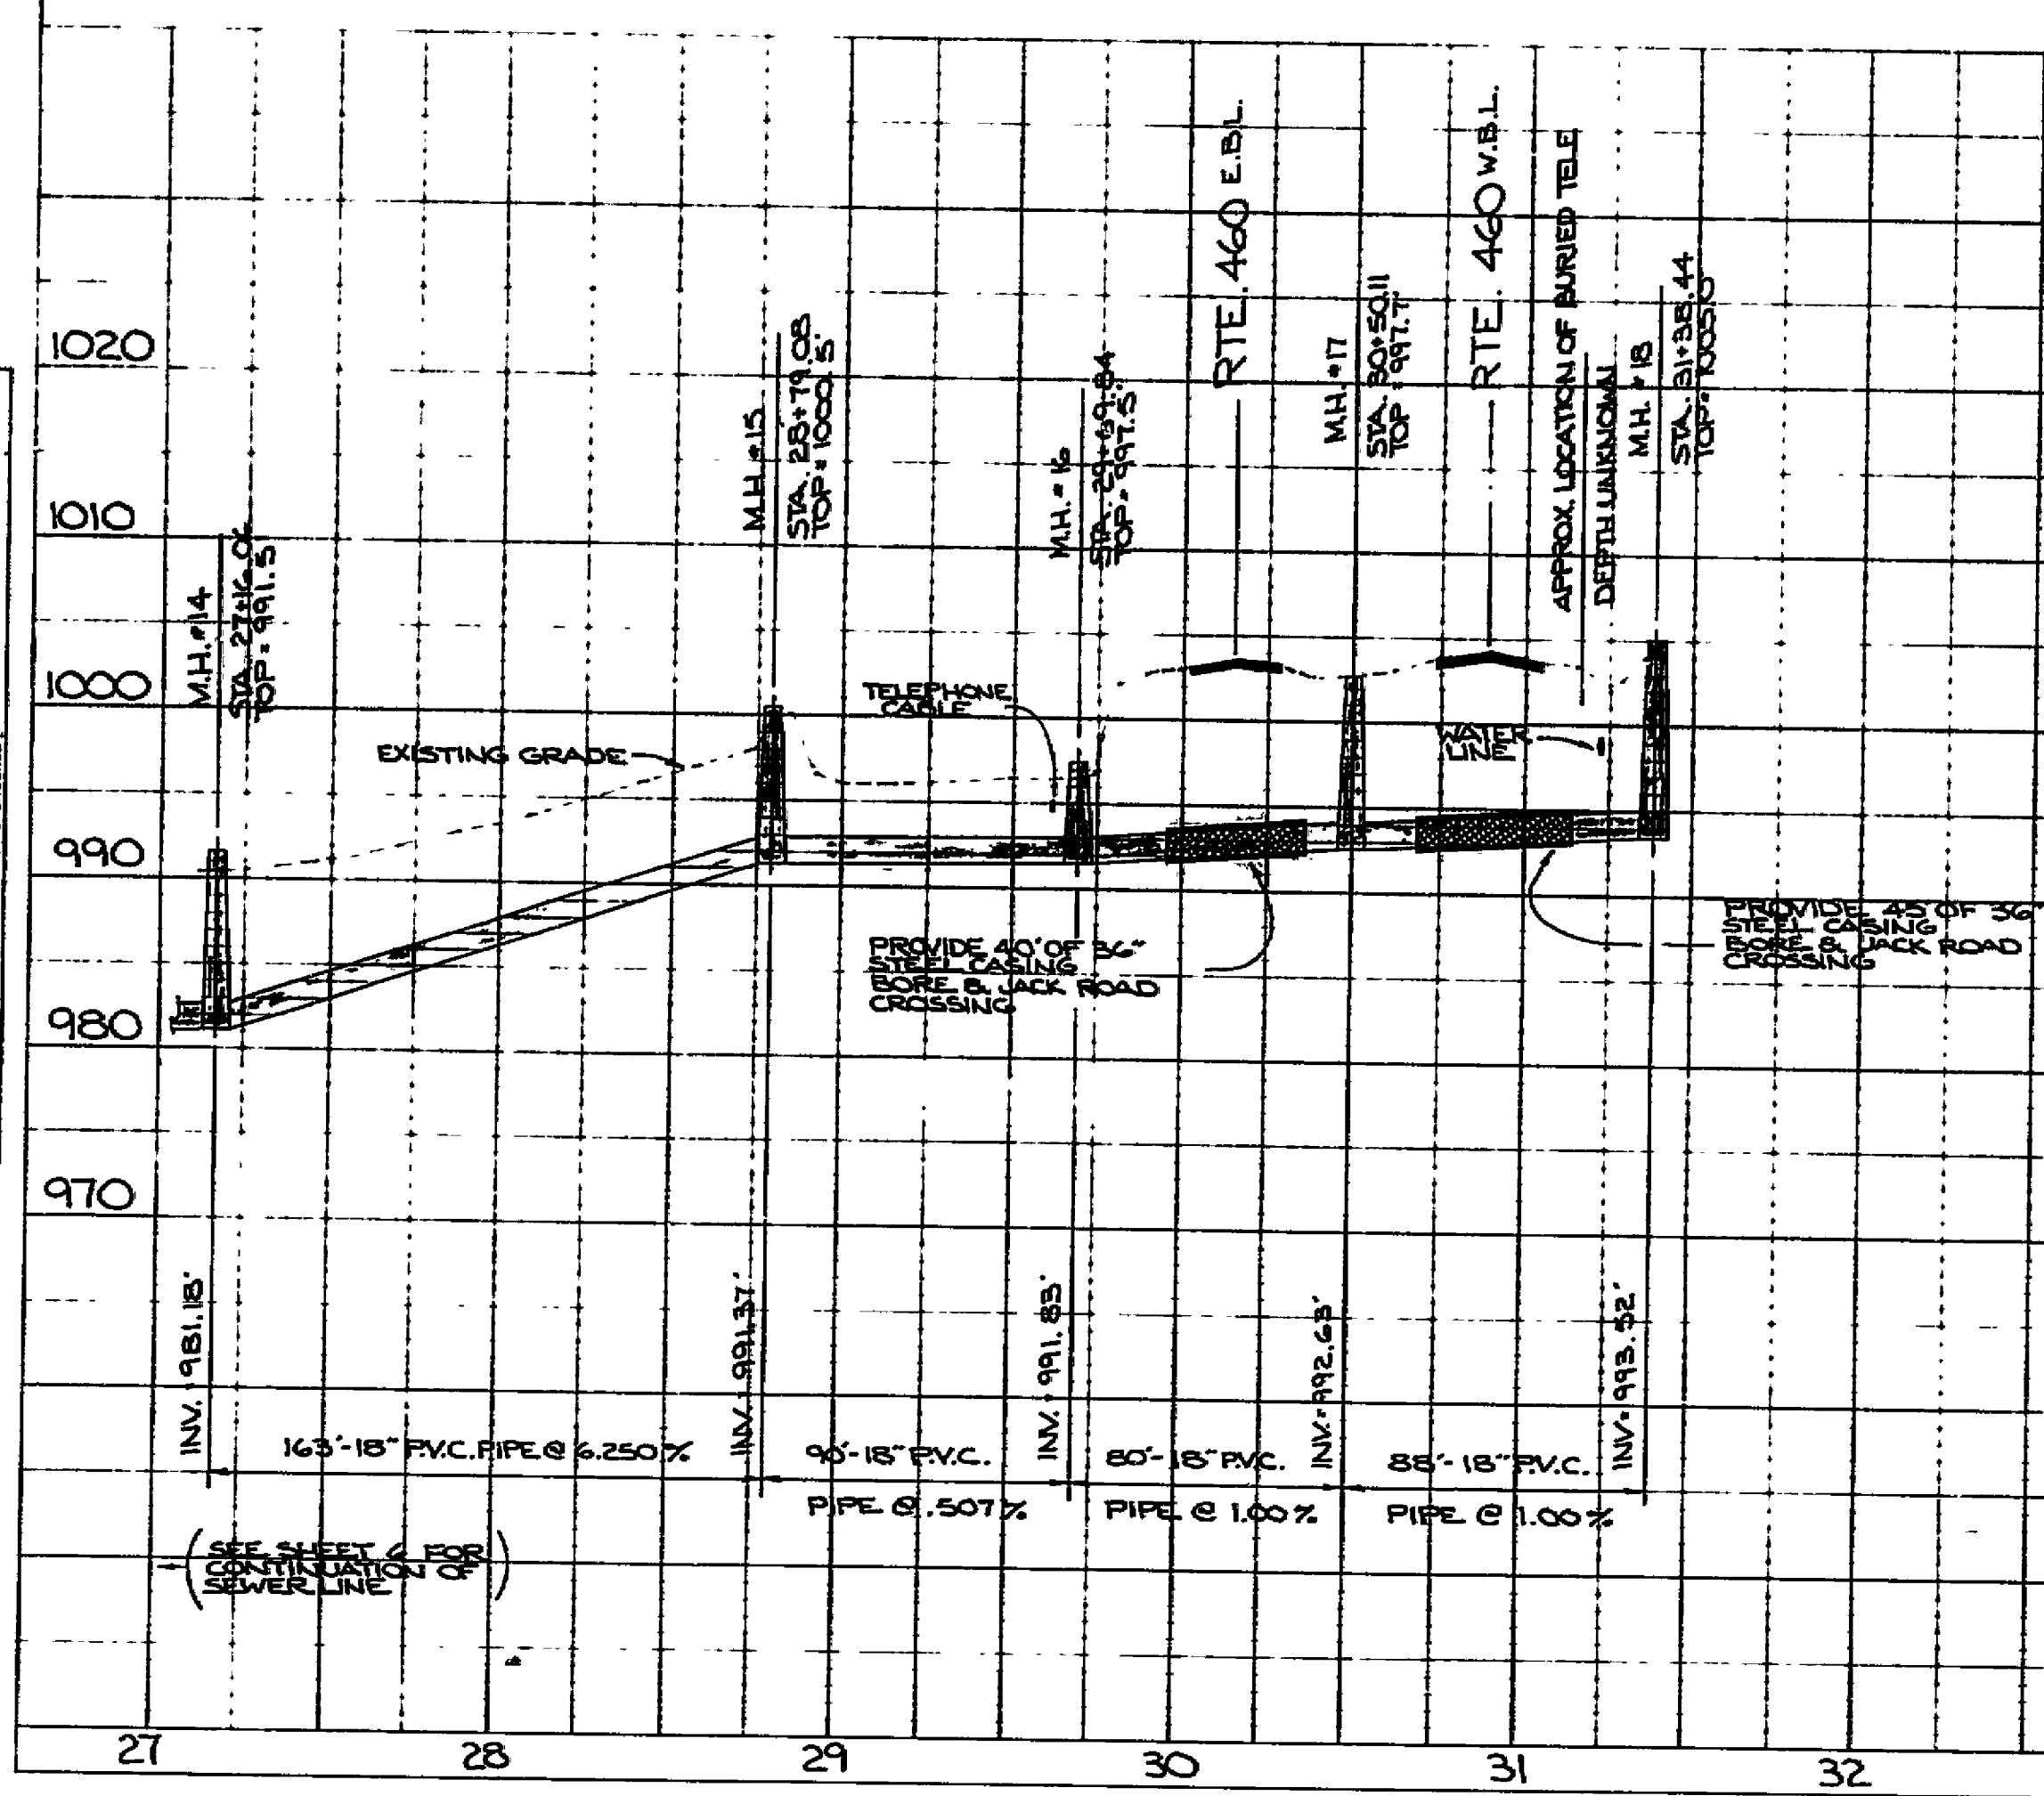

FRANK B. CALDWELL, III
 No. 9184
 PROFESSIONAL ENGINEER

GLADE CREEK SANITARY SEWER INTERCEPTOR EXTENSION	
PHASE III	
DESIGNED D.W.S.	SCALE AS SHOWN
DRAWN D.W.S.	NO. NO. 88-0022
CHECKED C.W.S.	DATE MARCH 14, 1988
T.P. PARKER & SON ENGINEERS & SURVEYORS LTD. SALEM, VIRGINIA	
SHEET 7 of 8	

PLATE 1-SINGLE PLAN AND PROFILE-FULL LINE
 PRINTED IN U.S.A.

88-02-S

