



PLAN
 DATE: 06-MAY-1988
 DRAWN BY: J. L. LUMSDEN
 CHECKED BY: J. L. LUMSDEN
 NO. 1

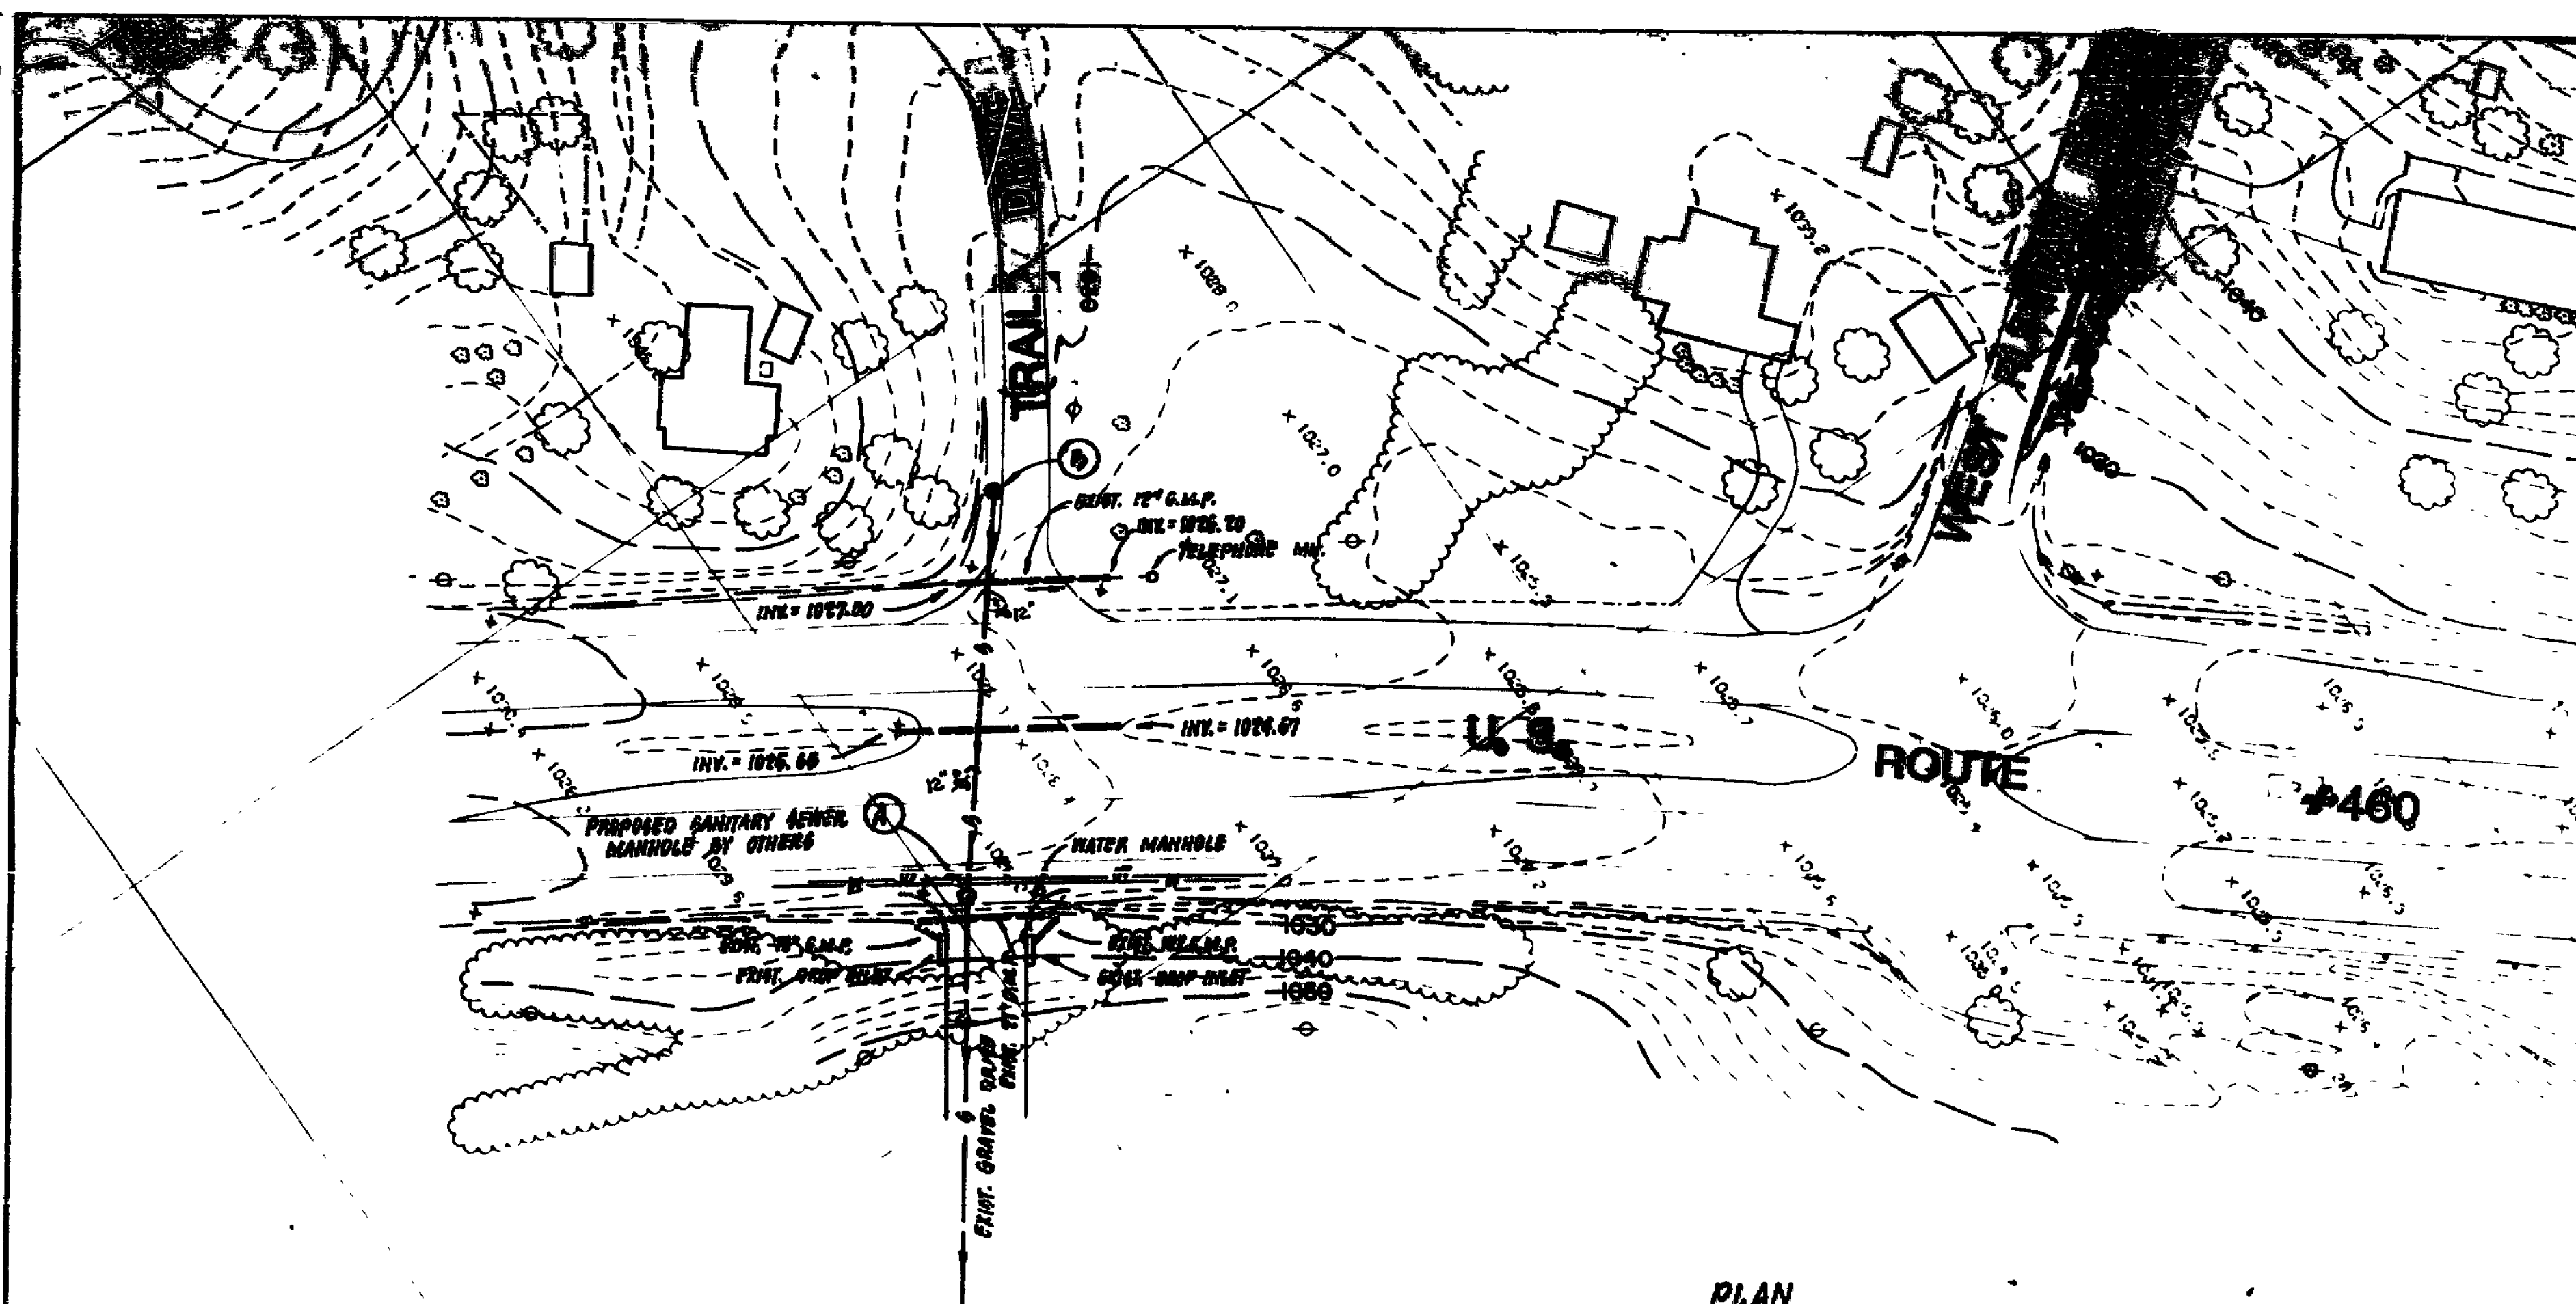

PLAN
 SCALE: 1" = 50'

PROFILE
 DATE: 06-MAY-1988
 DRAWN BY: J. L. LUMSDEN
 CHECKED BY: J. L. LUMSDEN
 NO. 1

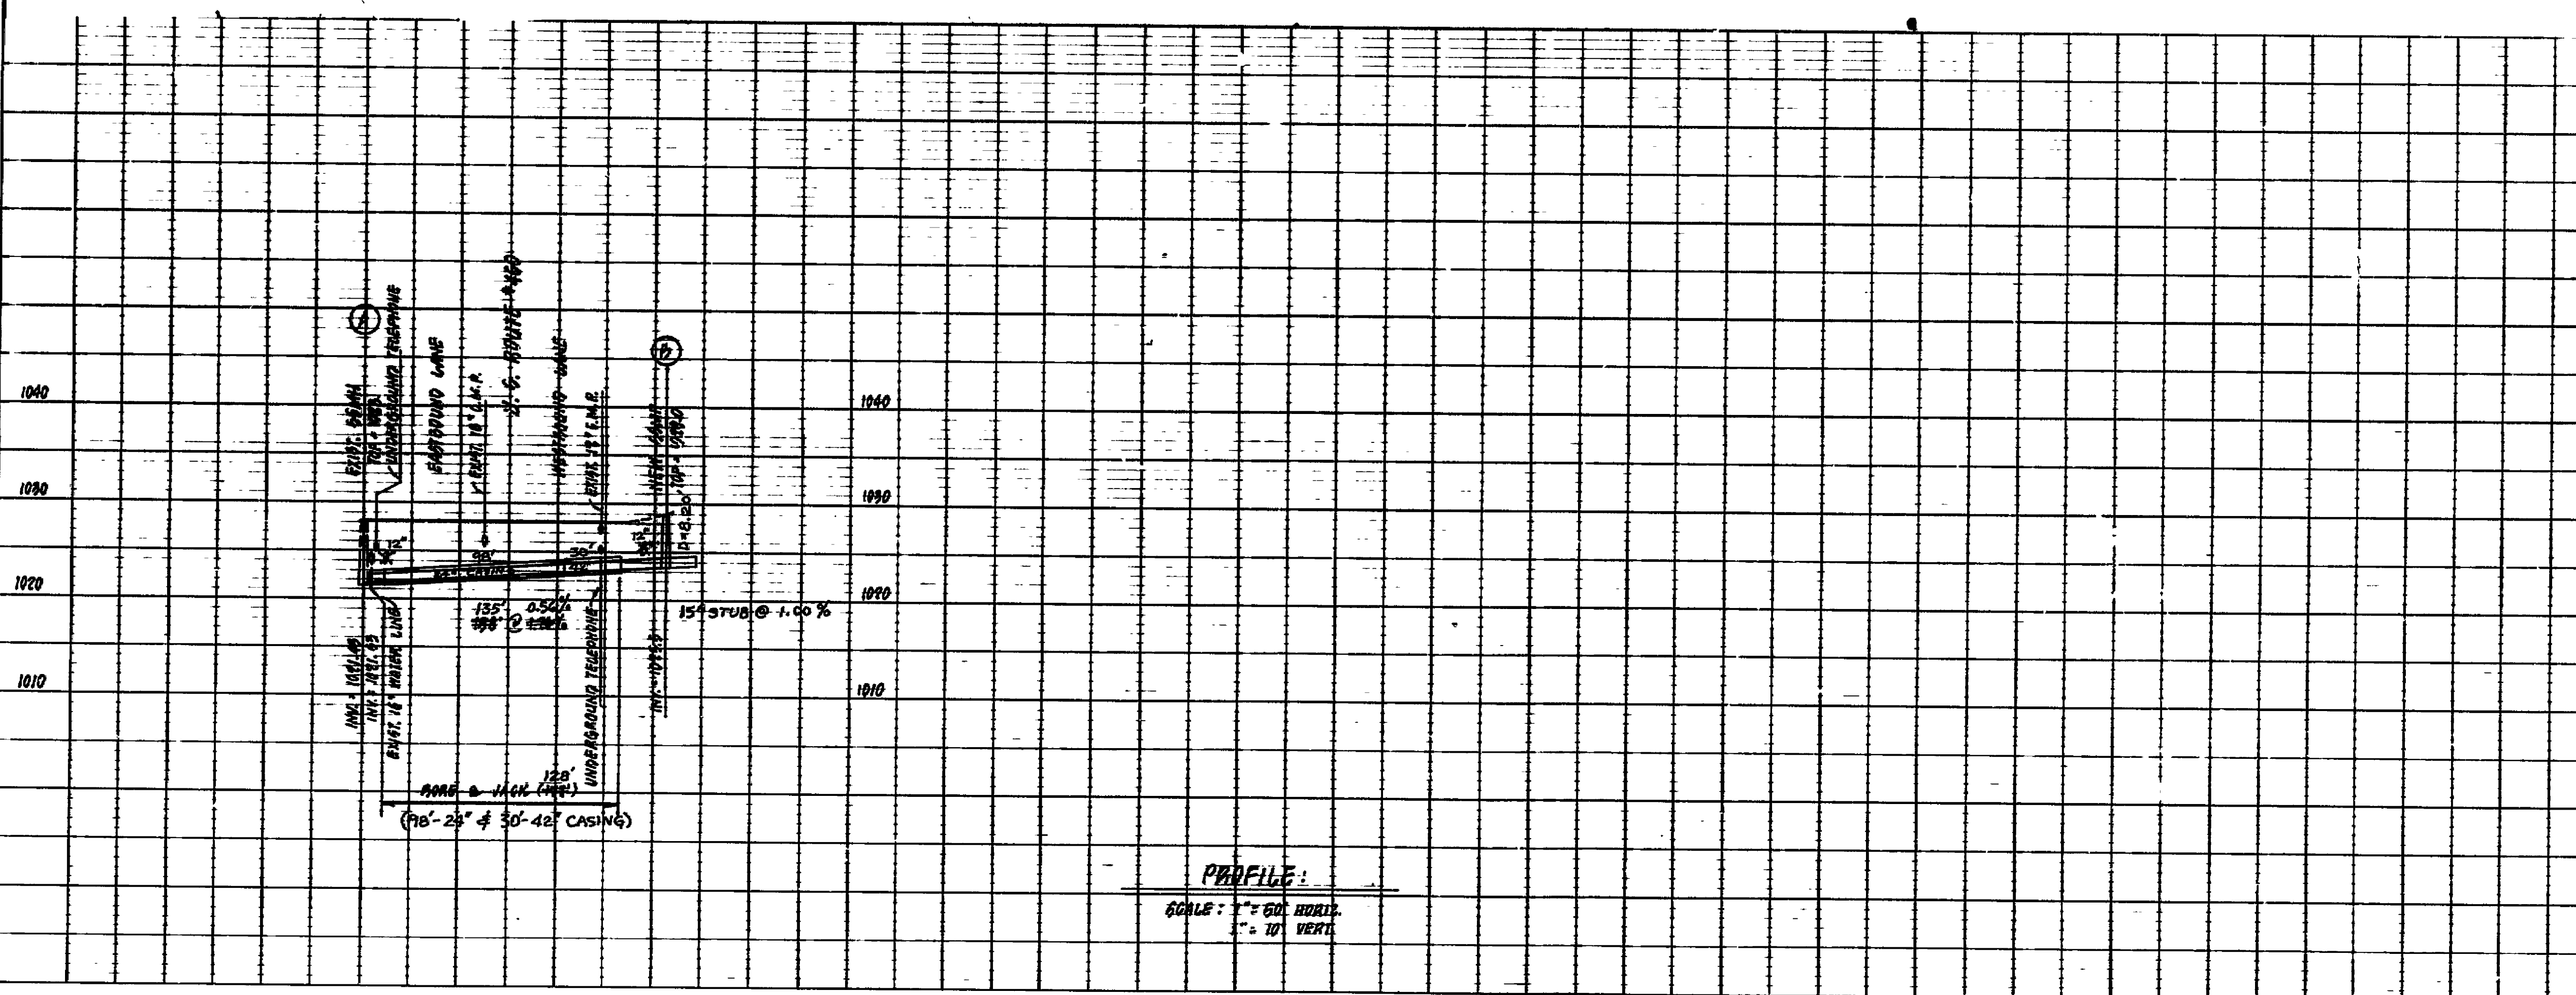

PROFILE
 SCALE: 1" = 50' HORIZ.
 1" = 10' VERT.

PLAN SHOWING
SANITARY SEWER EXTENSION
 UNDER U.S. ROUTE #460
 PREPARED FOR:
ROANOKE COUNTY UTILITY DEPARTMENT
 VINSON MAGISTERIAL DISTRICT
 ROANOKE COUNTY, VIRGINIA
 SCALE: AS SHOWN DATE: 06-MAY-1988
 BUFORD T. LUMSDEN & ASSOCIATES, P.C.
 ENGINEERS - SURVEYORS
 ROANOKE, VIRGINIA

ROANOKE COUNTY UTILITY DEPARTMENT
 PLATE 1-SINGLE PLAN AND PROFILE-FULL LINE
 88-02-S

88-02-S

SHEET 1 OF 1