



\\man\PROJECTS\2232A\2232A.dwg PLOTED: 5/26/2013 10:42:13 AM Terry St. City - Glade Creek Meadows\2232A.dwg

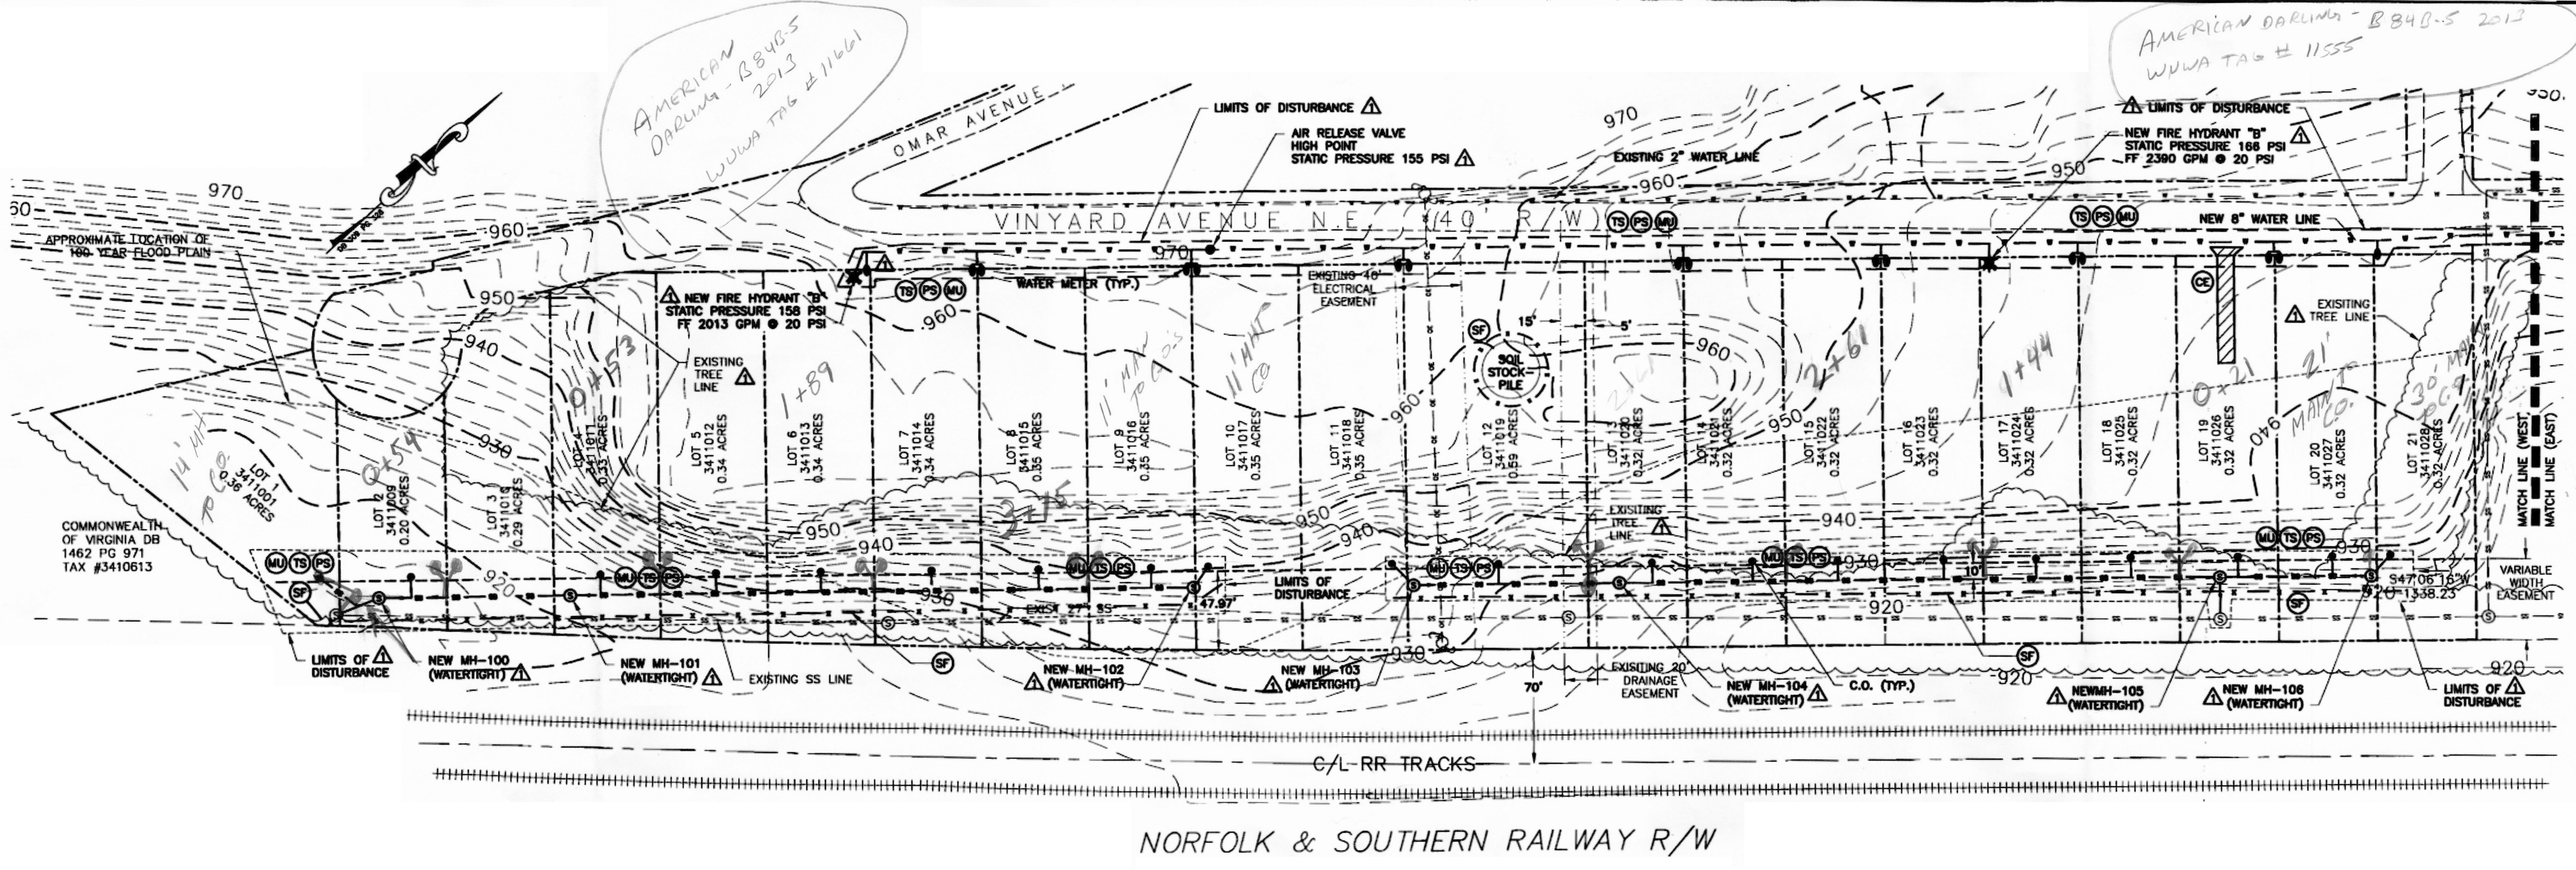

NORFOLK & SOUTHERN RAILWAY R/W

UTILITY PLAN (WEST)
SCALE: 1" = 50'


SEWER LATERAL ELEVATIONS			
LOT	ELEV. @ MAIN	CLEAN OUT MIN. ELEV.	F.F. MIN. ELEV.
1	908.25	908.88	911.92
2	911.67	911.82	915.34
3	912.75	912.9	916.42
4	914.42	914.57	918.09
5	917.00	917.15	920.67
6	919.67	919.82	923.34
7	922.25	922.4	925.92
8	924.83	924.98	928.50
9	927.50	927.65	931.17
10	928.95	929.1	932.62
11	925.92	926.30	929.59
12	924.00	924.15	927.67
13	918.50	918.65	922.17
14	916.75	916.9	920.42
15	915.33	915.48	919.00
16	913.50	913.65	917.17
17	911.75	911.9	915.42
18	910.33	910.48	914.00
19	908.50	908.65	912.17
20	910.00	910.15	913.67
21	910.56	910.935	914.23

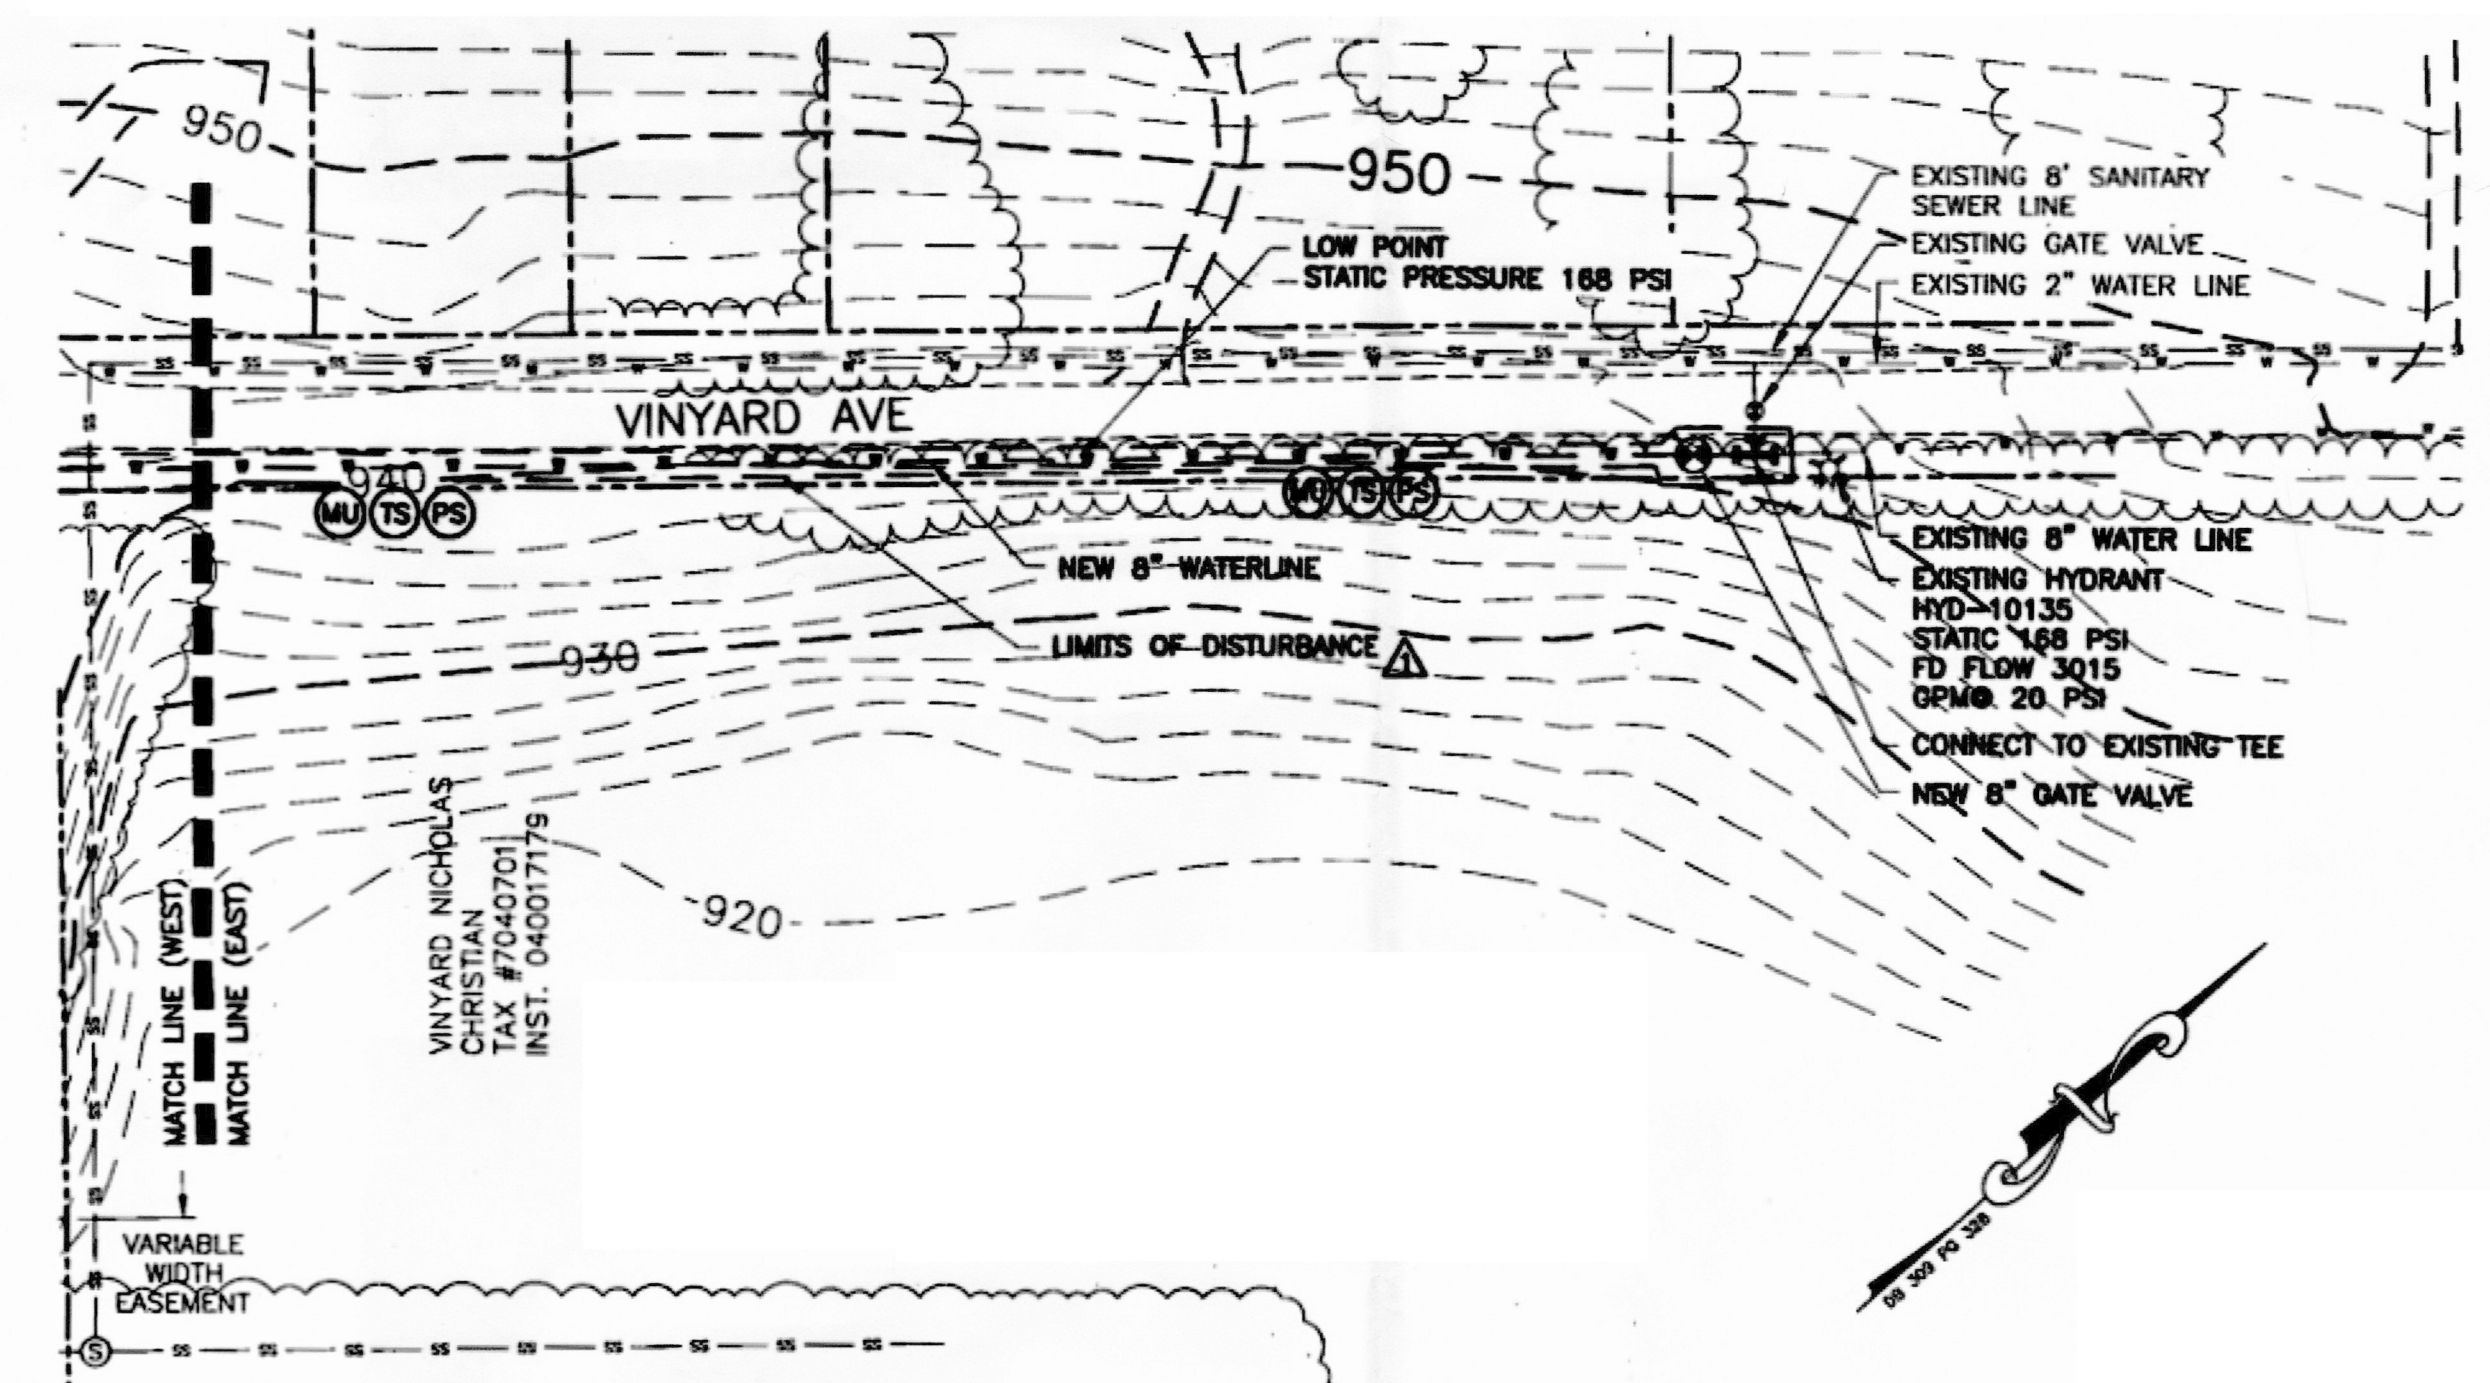

UTILITY PLAN (EAST)
SCALE: 1" = 50'

- E&S LEGEND**
- (SF) 3.01 SAFETY FENCE
 - (CE) 3.02 CONSTRUCTION ENTRANCE
 - (SF) 3.05 SILT FENCE
 - (TS) 3.31 TEMPORARY SEEDING
 - (PS) 3.32 PERMANENT SEEDING
 - (ML) 3.35 MULCHING

GENERAL NOTE
LOT 1 THRU 5 WILL NOT
BE BUILT ON AT THIS TIME.

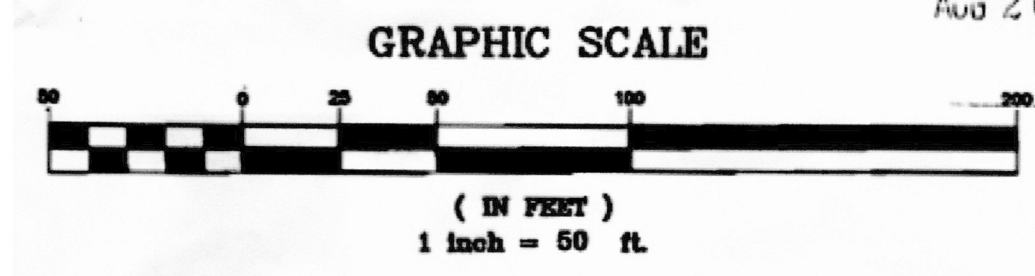

102 Albemarle Ave.
Roanoke, Virginia 24013

www.lmwp.com
ph: 540.342.0675
fax: 540.342.4456
lmwp@lmwp.com

Engineering
Architecture
Surveying
Landscape Design

**GLADE CREEK MEADOWS
WATER AND SANITARY SEWER DESIGN**

**VINYARD AVENUE
ROANOKE, VIRGINIA**

MP	By
1	RCW
2	MCP

PER CITY OF ROANOKE COMMENTS

1 05/22/13 Date Description

1 05/22/13 Date Description

**UTILITY AND EROSION &
SEDIMENT CONTROL PLAN**

Richard C. White
Lic. No. 20021
5-28-13
PROFESSIONAL ENGINEER

Drawn By RCW

Checked By MCP

Date 02/26/13

Drawing 2232A

Commission No. 2232A

C-3

Sheet 4 of 7