

PROJECT NOTES:

1. ALL DISTURBED AREAS SHALL BE SEEDED, MULCHED, AND RETURNED TO CONDITIONS GREATER THAN OR EQUAL TO CONDITIONS PRIOR TO CONSTRUCTION.


2. ALL WATER SERVICES CROSSING THE ROAD SHALL BE BORED UNDER THE PAVEMENT.

3. CONNECTIONS TO EXISTING SYSTEM SHALL BE MADE "DRY" WHEN POSSIBLE. CONTRACTOR TO COORDINATE WITH WESTERN VIRGINIA WATER AUTHORITY INSPECTOR TO SHUT OFF WATER.

4. PAVEMENT RESTORATION SHALL INCLUDE REPLACEMENT TO THE EXISTING EDGE OF PAVEMENT, REGARDLESS OF THE TRENCH WIDTH AND LOCATION, UP TO ONE-HALF OF THE LANE WIDTH. A SAW CUT IS REQUIRED FOR ALL PAVEMENT DISTURBANCES PRIOR TO TRENCH EXCAVATION. A TACK COAT MUST BE APPLIED TO THE VERTICAL SURFACES OF THE EXISTING PAVEMENT STRUCTURE PRIOR TO PLACING NEW PAVEMENT STRUCTURE. THE PAVEMENT SECTION SHALL BE A MINIMUM OF 6"-VDOT 2115 ABGRGATE, 3"-M25.0d BASE, AND 1-1/2" -VDOT M25.5d SURFACE.

5. CONTRACTOR TO ENSURE PAVEMENT SEAM BETWEEN THE NEW PATCH AND/OR OVERLAY AND THE EXISTING PAVEMENT IS NOT LOCATED IN A STORMWATER RUNOFF CONVEYANCE AREA AND/OR DITCH.


6. AS PORTIONS OF THE EXISTING WATERLINE ARE ABANDONED, ASSOCIATED VALVE VAULTS ARE TO BE ABANDONED IN PLACE BY REMOVING THE FRAME & COVER AND FILLING THE VAULT WITH COMPACTED 21A STONE. PROJECT INSPECTOR WILL NOTIFY CONTRACTOR WHEN VAULTS CAN BE ABANDONED.

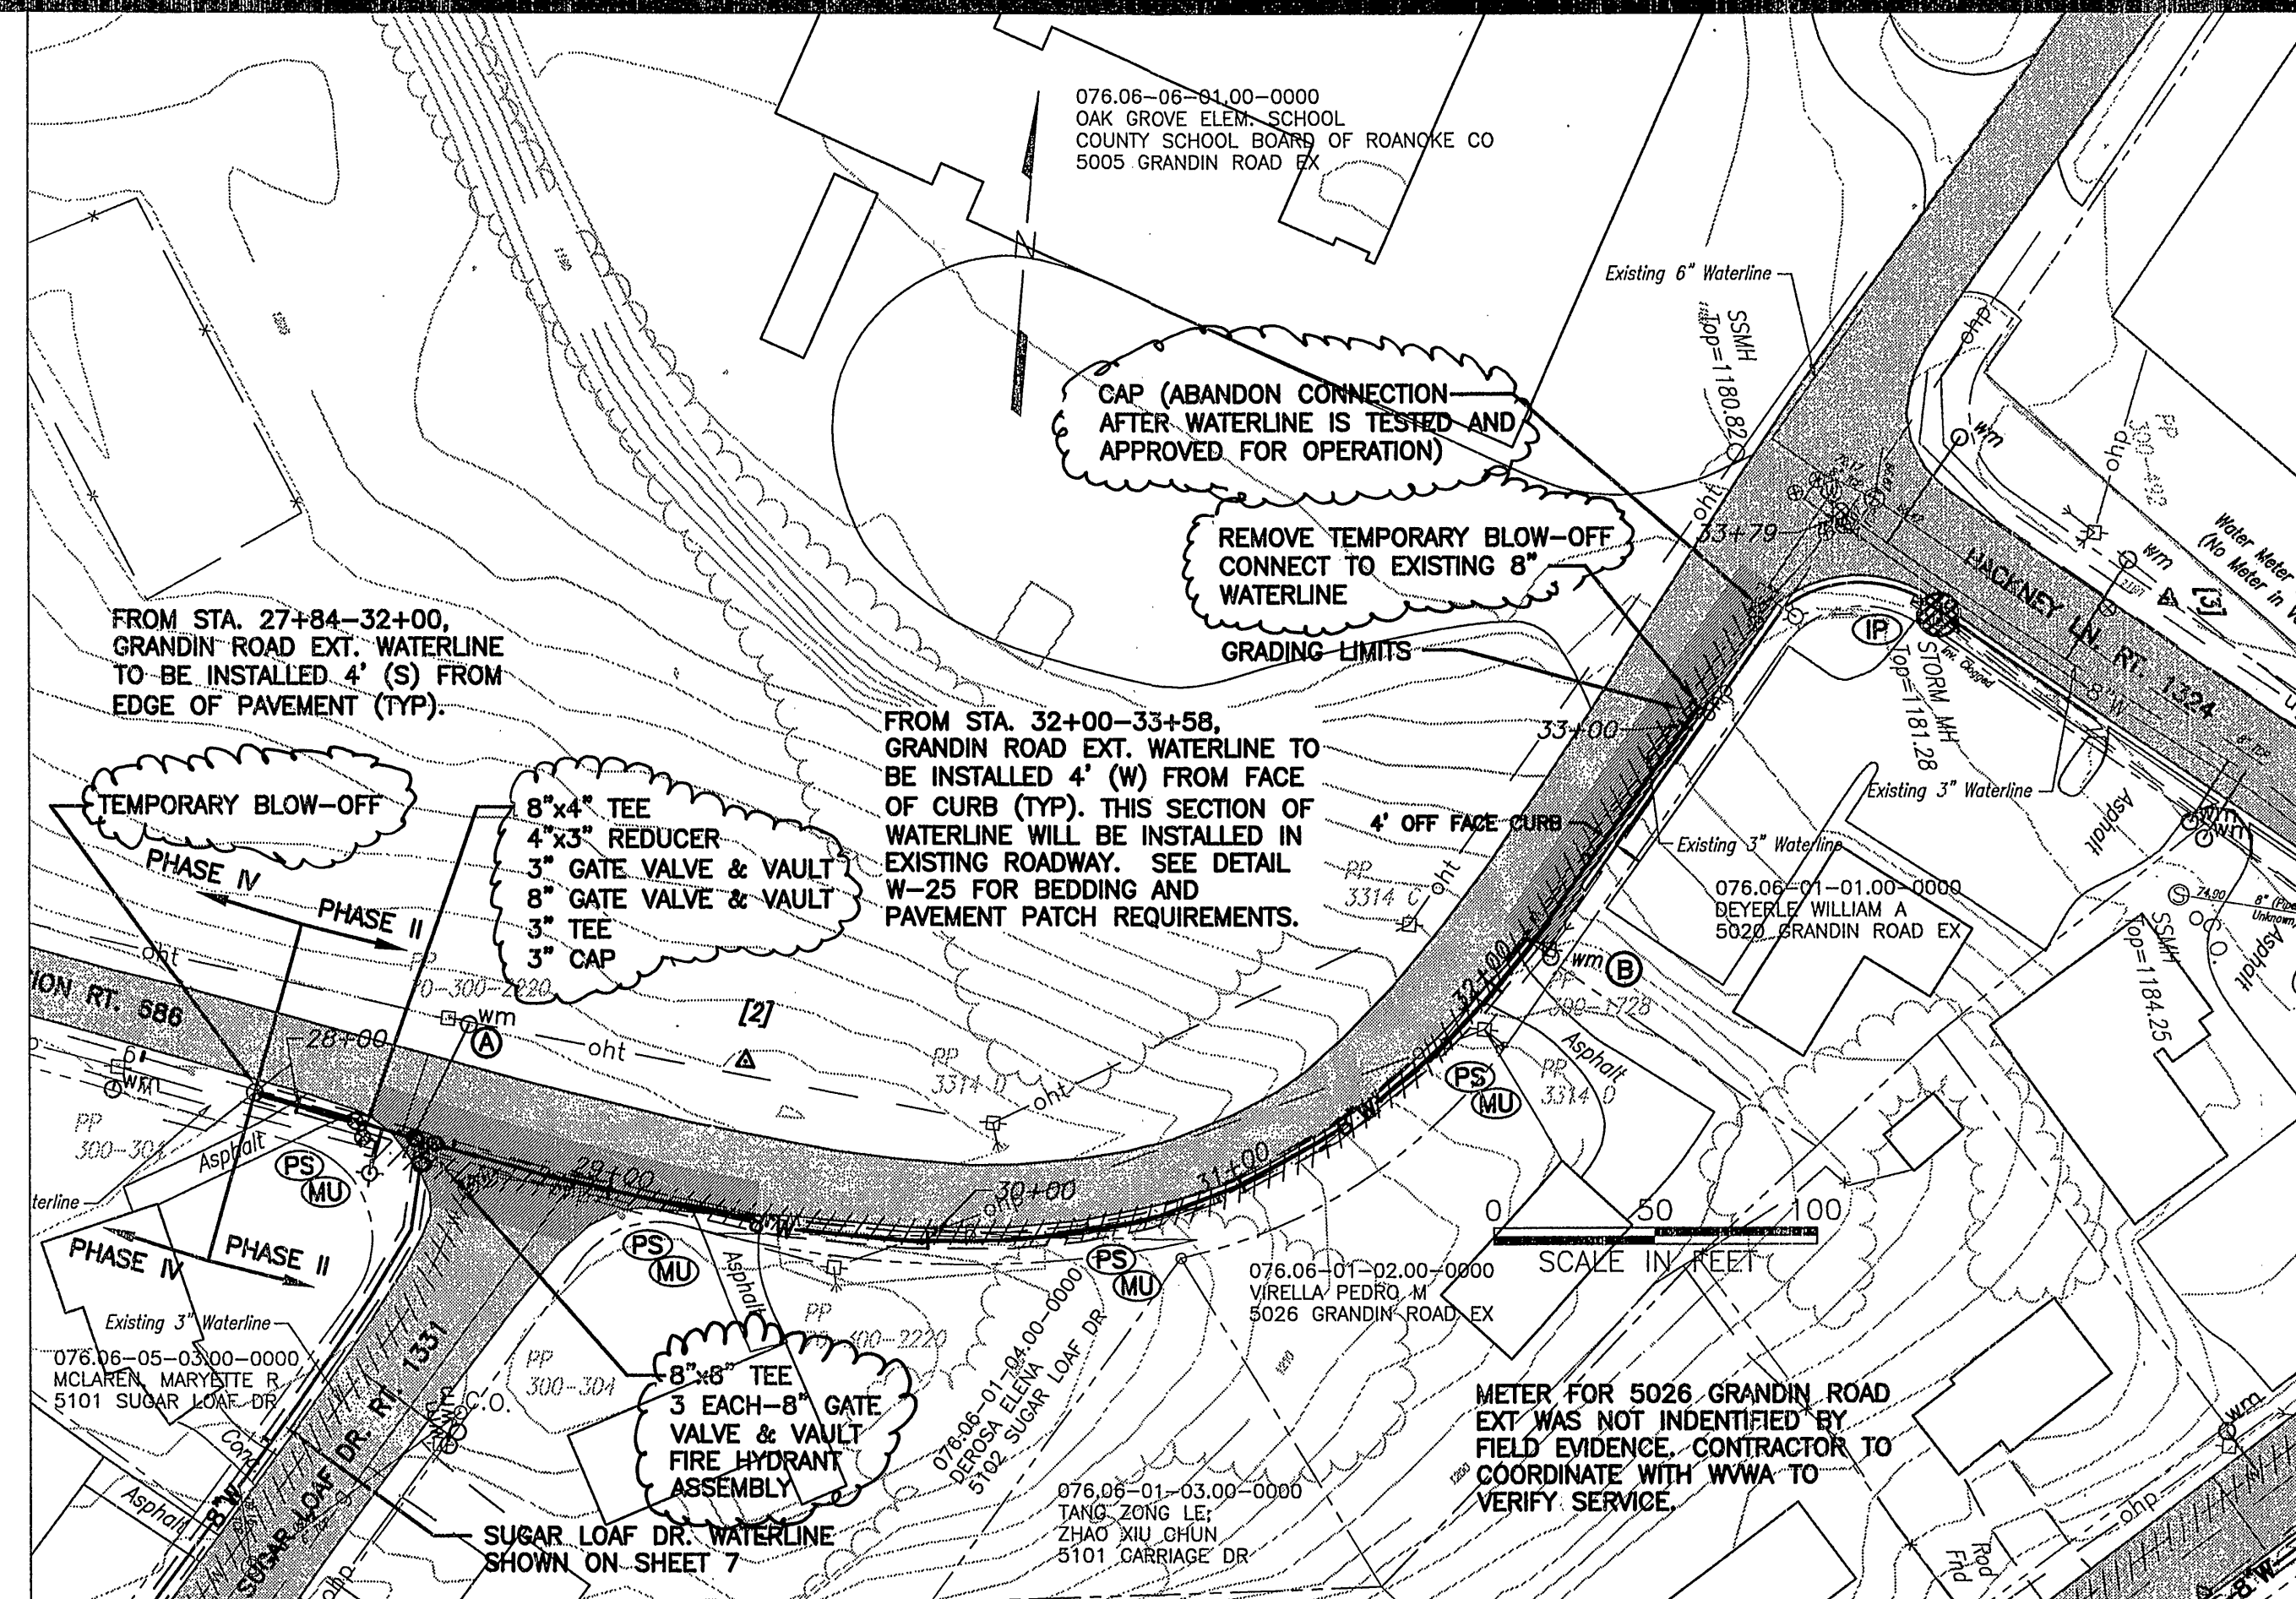



EROSION CONTROL LEGEND:

  SILT FENCE  
  INLET PROTECTION  
 PERMANENT SEEDING  
 MULCHING

FOR ADDITIONAL REQUIRED ESC MEASURES  
FOR THE INSTALLATION OF THE WATERLINE  
SEE TYPICAL ESC DETAILS ON SHEET 1G.

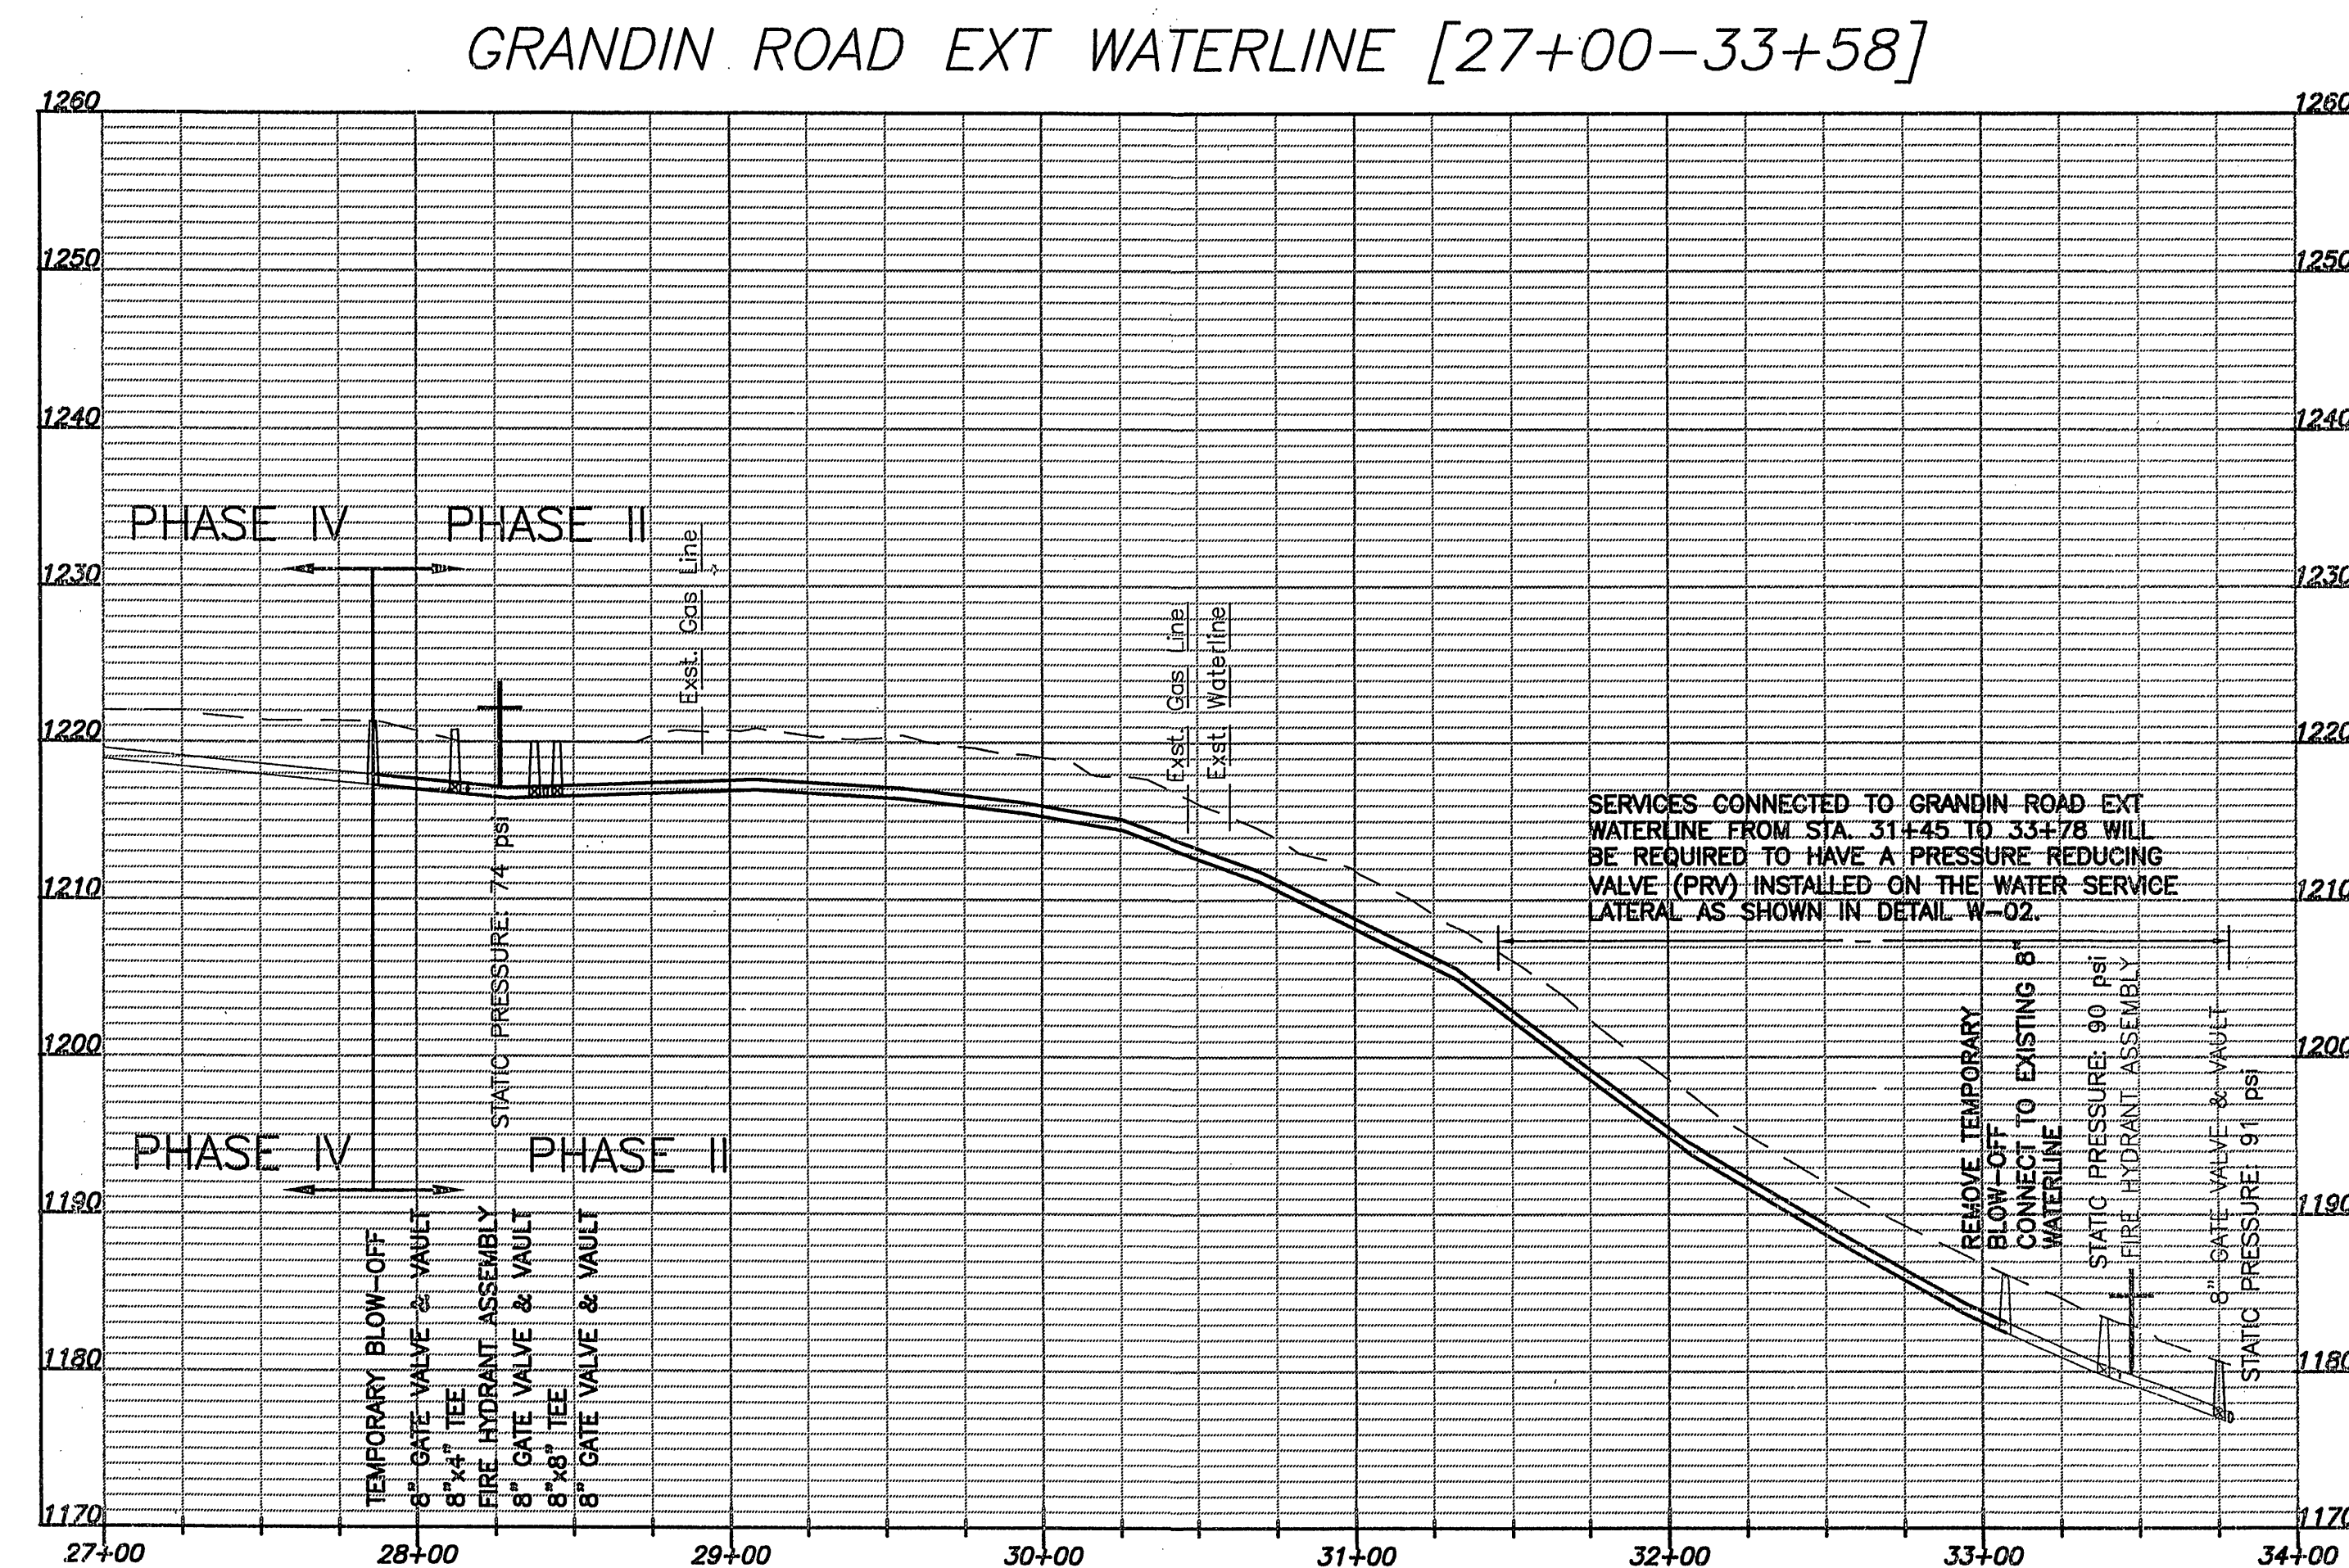

**ANDERSON & ASSOCIATES, INC.**  
Professional Design Services  
www.andassoc.com  
VA - NC - TN - WV  
100 Ardmore St.  
Blacksburg, Va. 24060  
540-552-5592

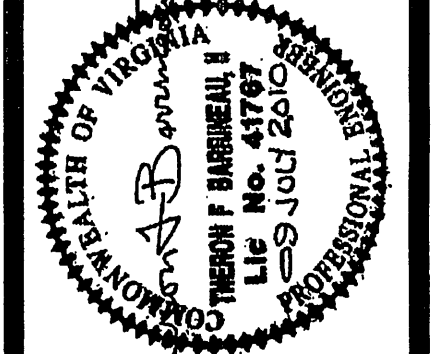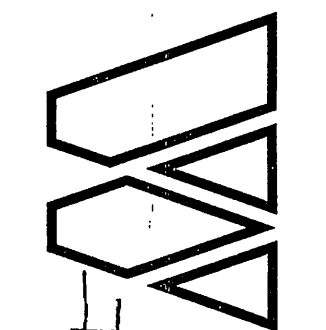

**WATERLINE PLAN & PROFILE V  
GLEN HEATHER FARMS AREA  
WATER LINE REPLACEMENTS  
PHASE II**

|              |                                                          |
|--------------|----------------------------------------------------------|
| Designed By: | TFB                                                      |
| Drawn By:    | CBD/LTB                                                  |
| Checked By:  | JKD                                                      |
| Date:        | 13 JAN 2010                                              |
| Revised:     | 01 FEB 2010<br>09 APR 2010<br>22 JUN 2010<br>09 JUL 2010 |
| Scale:       | HORIZ: 1" = 50'<br>VERT: 1" = 10'                        |
| Plan #:      | 27379-002                                                |
| Sheet:       | 6 OF 12                                                  |