

PLAN	SURVEYED	BY	DATE
	NOTE BOOK	ALIGNMENT CHECKED	
	NO.	RT. OF WAY CHECKED	

PROFILE	SURVEYED	BY	DATE
	NOTE BOOK	GRADES CHECKED	
	NO.	STRUCTURE NOTATION CHECKED	


Sheet 1 of 4
Plan and Profile
SECTION 1 - GLENDALE
Laura Road

Property of Glendale Gardens, Inc.
ROANOKE CO., VIRGINIA

By: T.R. Parker
State Cert. Engr


Scale As Shown 9 April 1964

FILE NUMBER
71

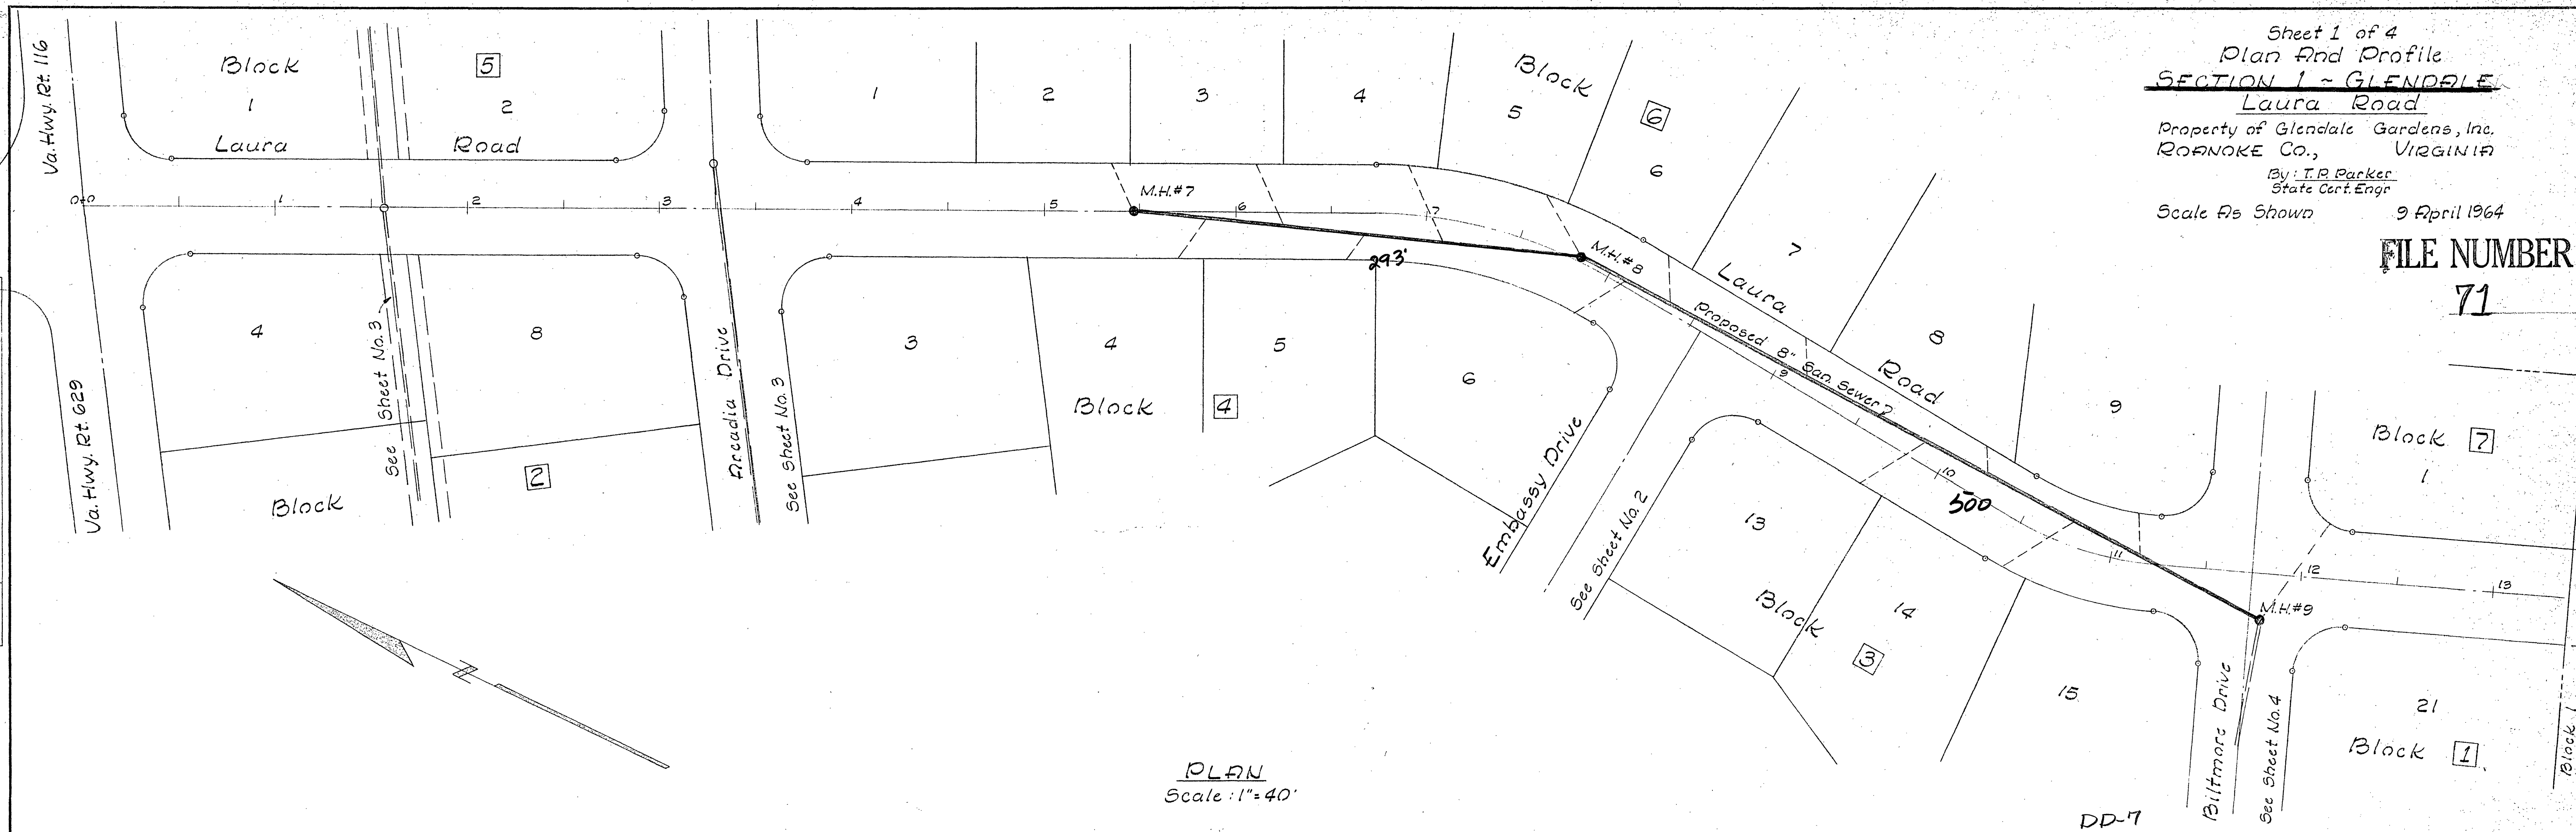

PLAN
Scale: 1" = 40'

Profile
Scale: 1" = 50' Hor.
1" = 10' Vert.

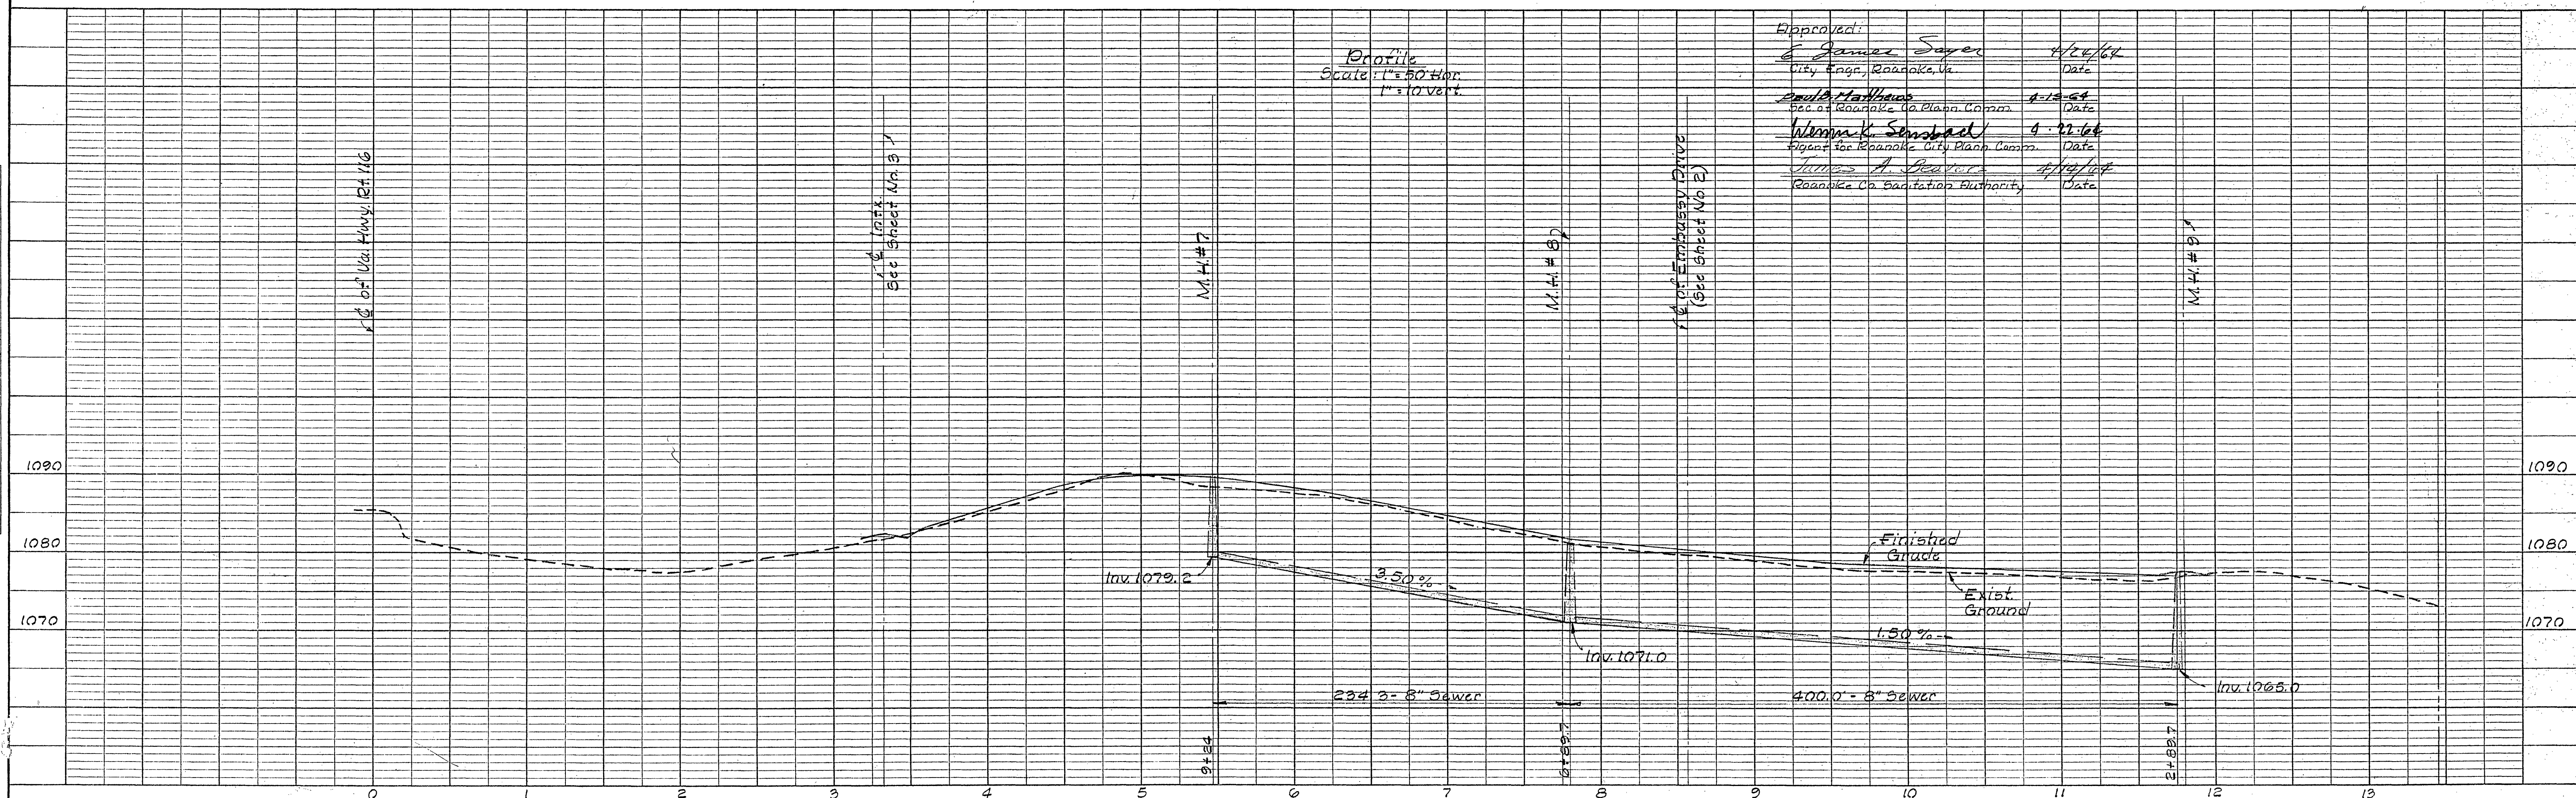

Approved:
James Sayer
City Engr., Roanoke, Va.
Date: 4/24/64
Paul Matthews
Rep. of Roanoke Co. Planning Comm.
Date: 4-22-64
William K. Samsel
Agent for Roanoke City Planning Comm.
Date: 4-22-64
James A. Sayers
Roanoke Co. Sanitation Authority
Date: 4/19/64