


PLAN	SURVEYED	DATE
	NOTED	BY
	CHECKED	
	NO.	

PROFILE	SURVEYED	DATE
	NOTED	BY
	CHECKED	
	NO.	

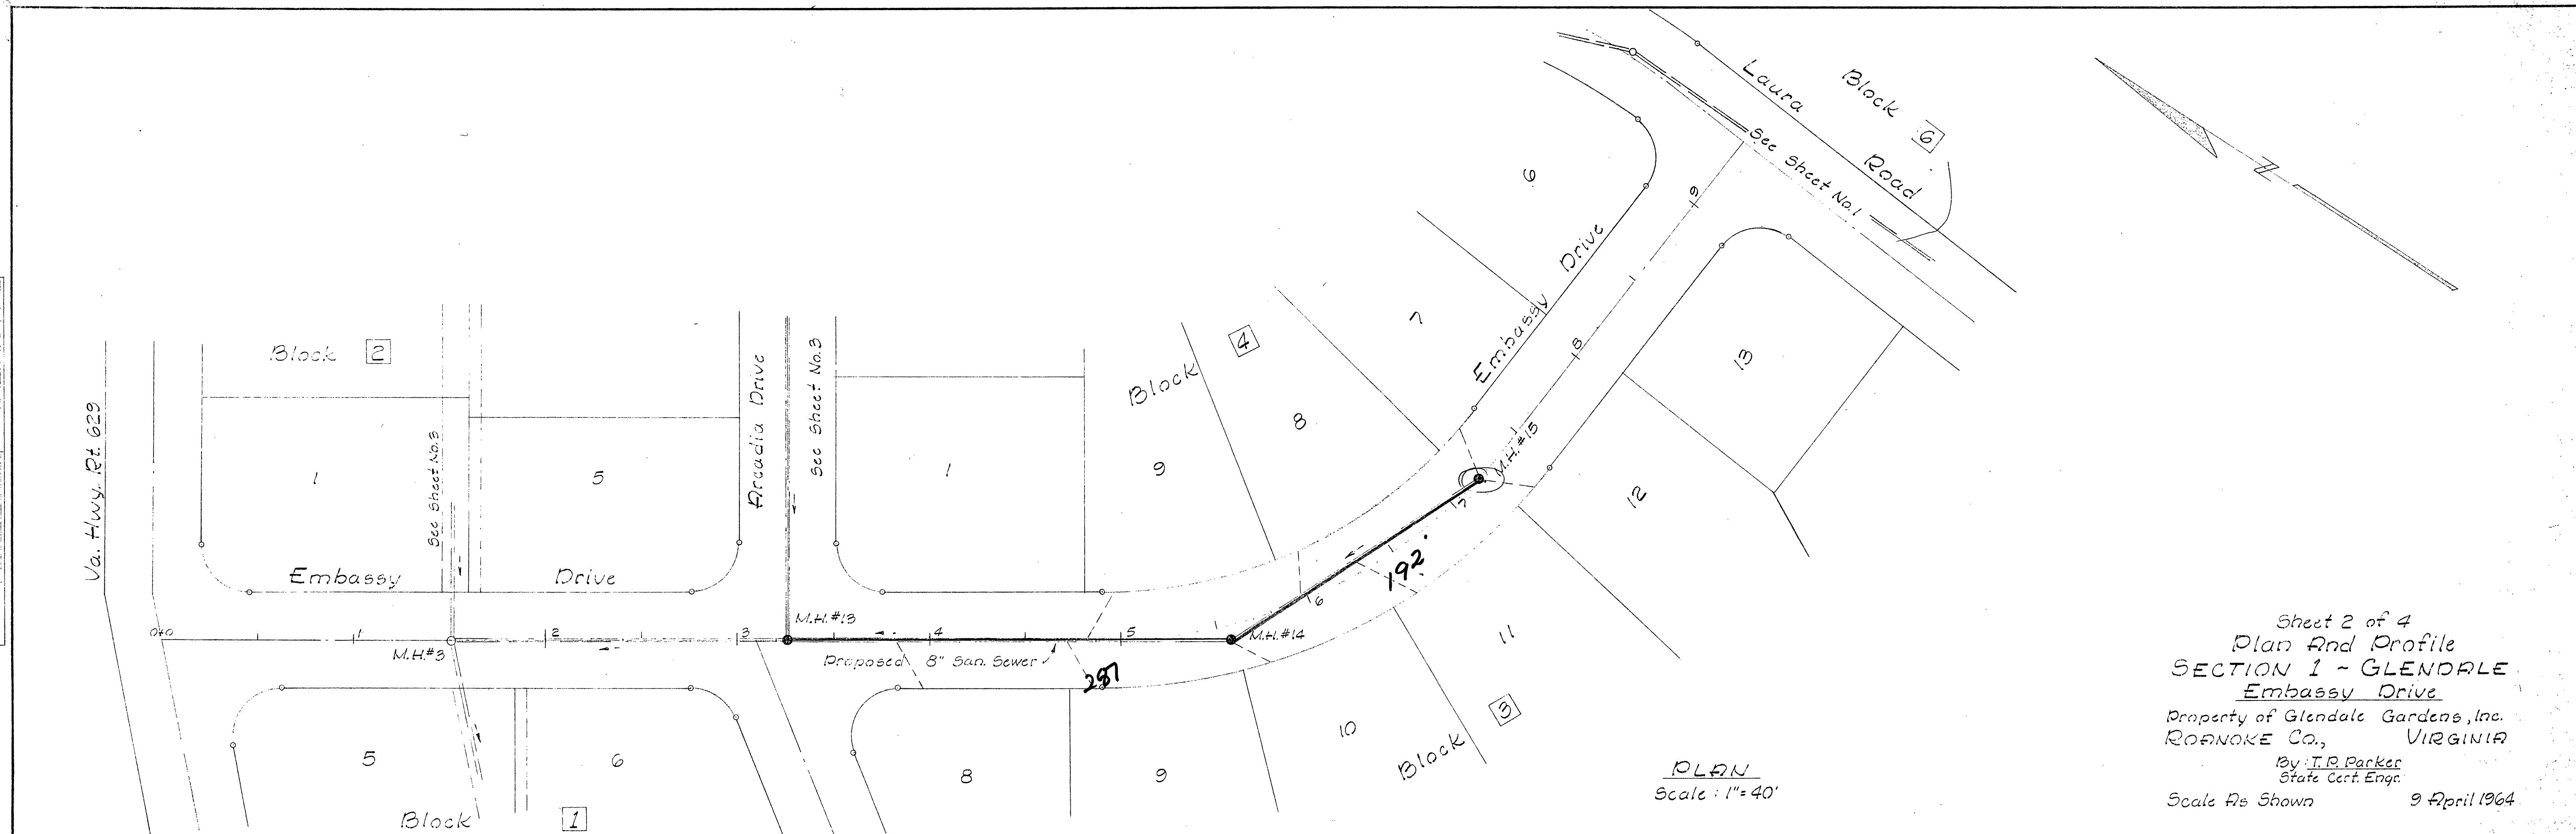

PLAN
Scale: 1" = 40'

Sheet 2 of 4
Plan And Profile
SECTION 1 - GLENDALE
Embassy Drive
Property of Glendale Gardens, Inc.
ROANOKE Co., VIRGINIA
By: T. R. Parker
State Cert. Engr.
Scale As Shown 9 April 1964

