


PLAN	DATE
SURVISED	BY
NOTED	BY
ST. OF WAY CHECKED	BY
NO.	

PROFILE	DATE
SURVISED	BY
NOTED	BY
ST. OF WAY CHECKED	BY
NO.	

F.C. & Roberta K. Wilks

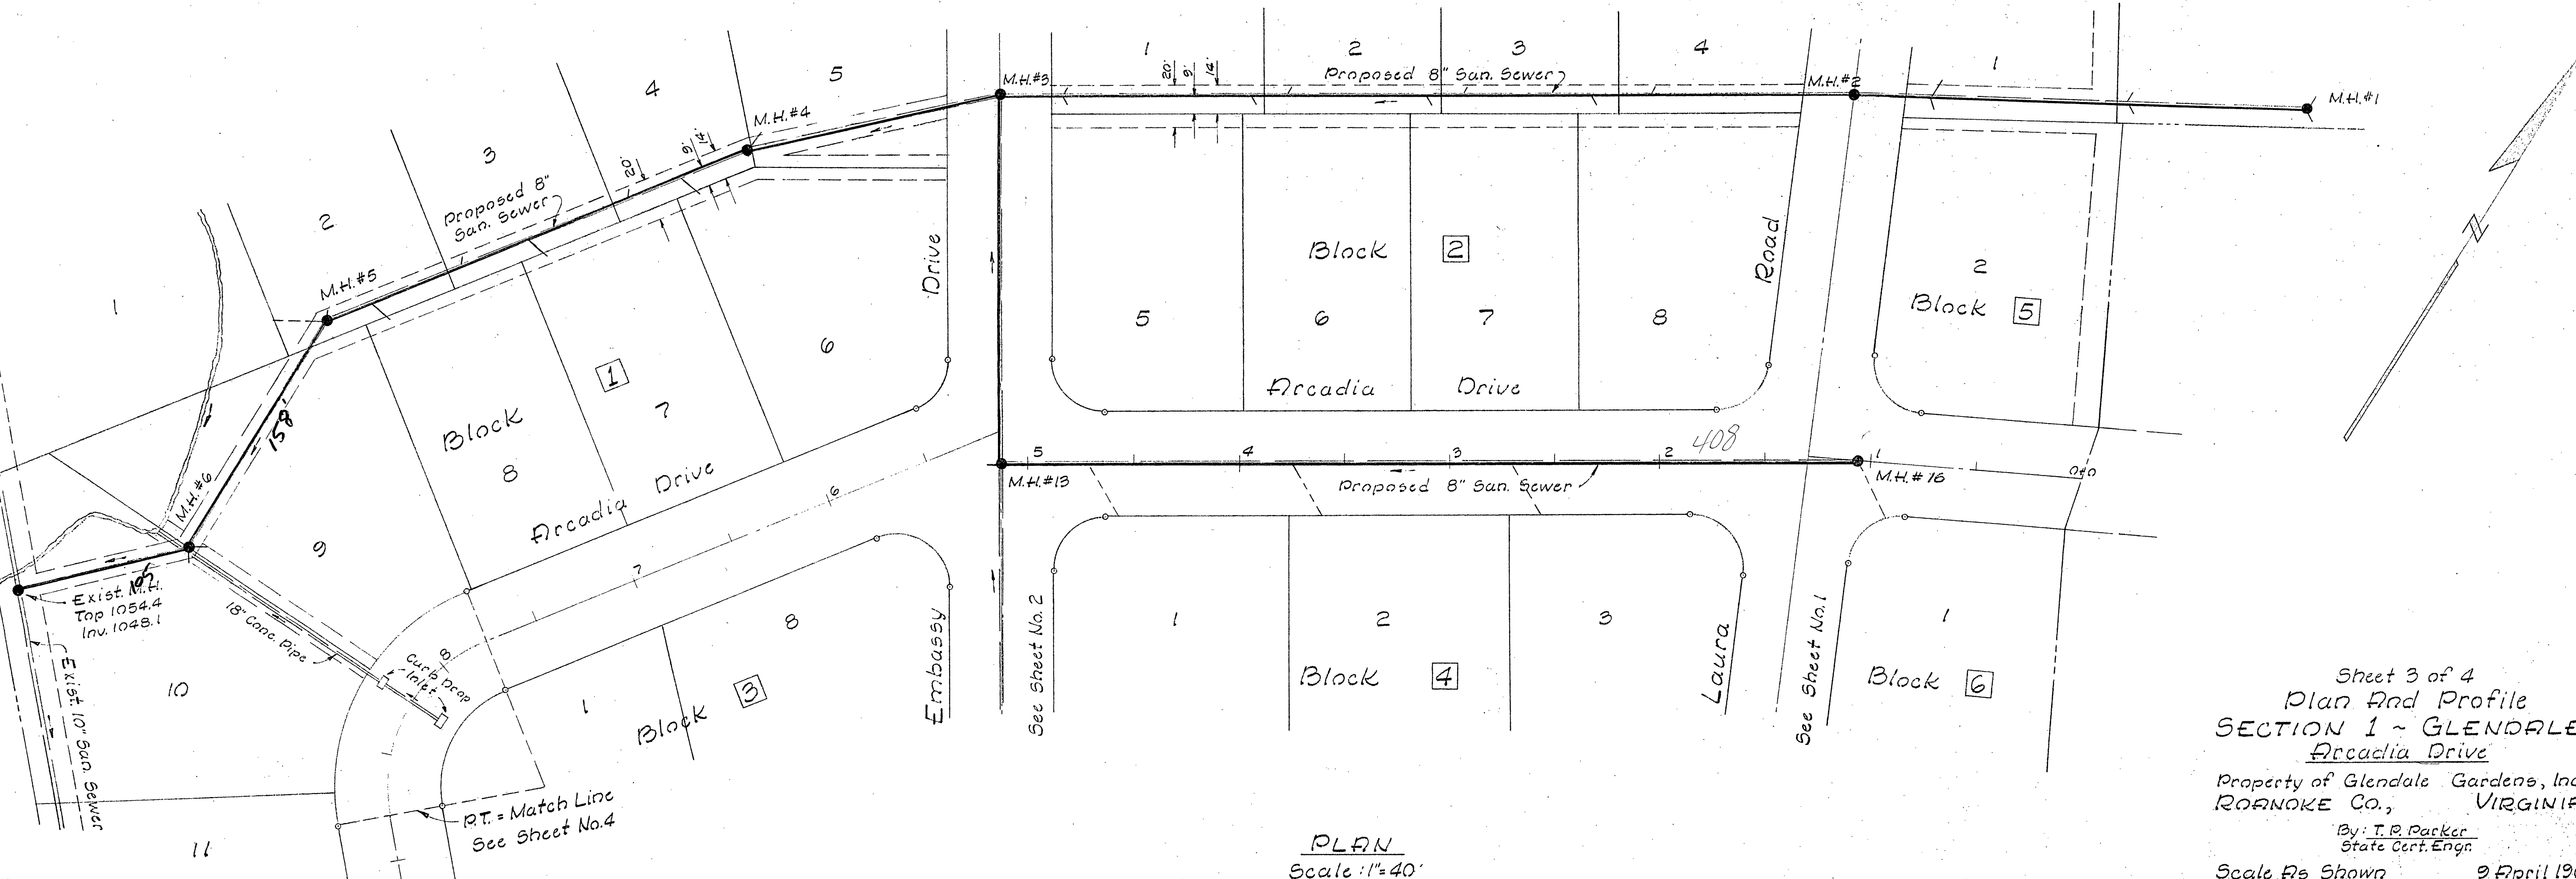

PLAN
Scale: 1"=40'

Sheet 3 of 4
Plan and Profile
SECTION 1 - GLENDALE
Arcadia Drive
Property of Glendale Gardens, Inc.
ROANOKE CO., VIRGINIA
By: T. P. Parker
State Cert. Eng.
Scale As Shown 9 April 1964

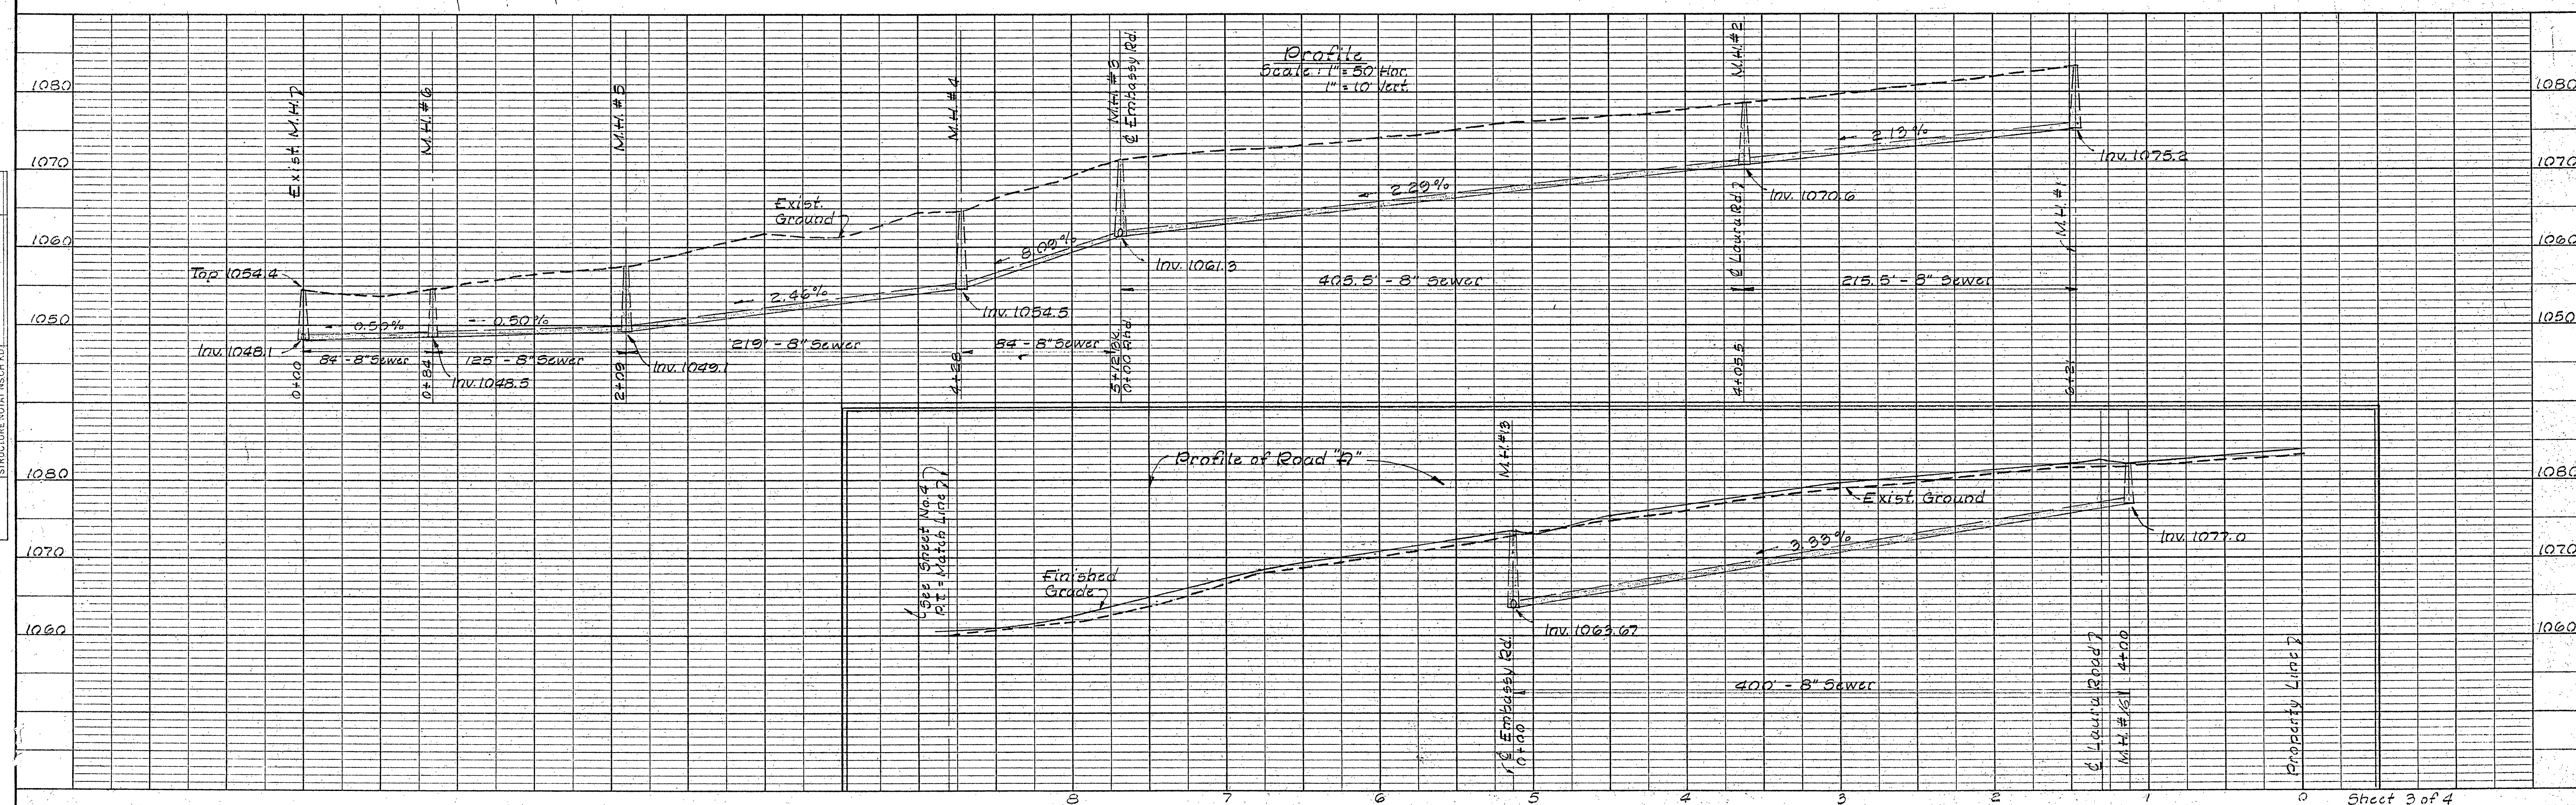


PLATE 1 - PLAN - PROFILE O.P.R. & R.E. STANDARD
KEUFFEL & ESSER CO., NEW YORK.

GLENDALE
Sheet 3 of 4