

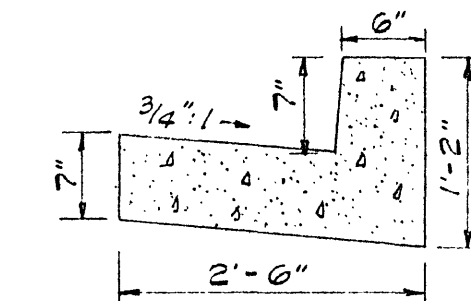


PLAN	DATE	BY	DATE
SUBMITTED			
NOTE BOOK			
NO.			
RT. OF WAY CHECKED			
ALIGNMENT CHECKED			
RT. OF WAY CHECKED			

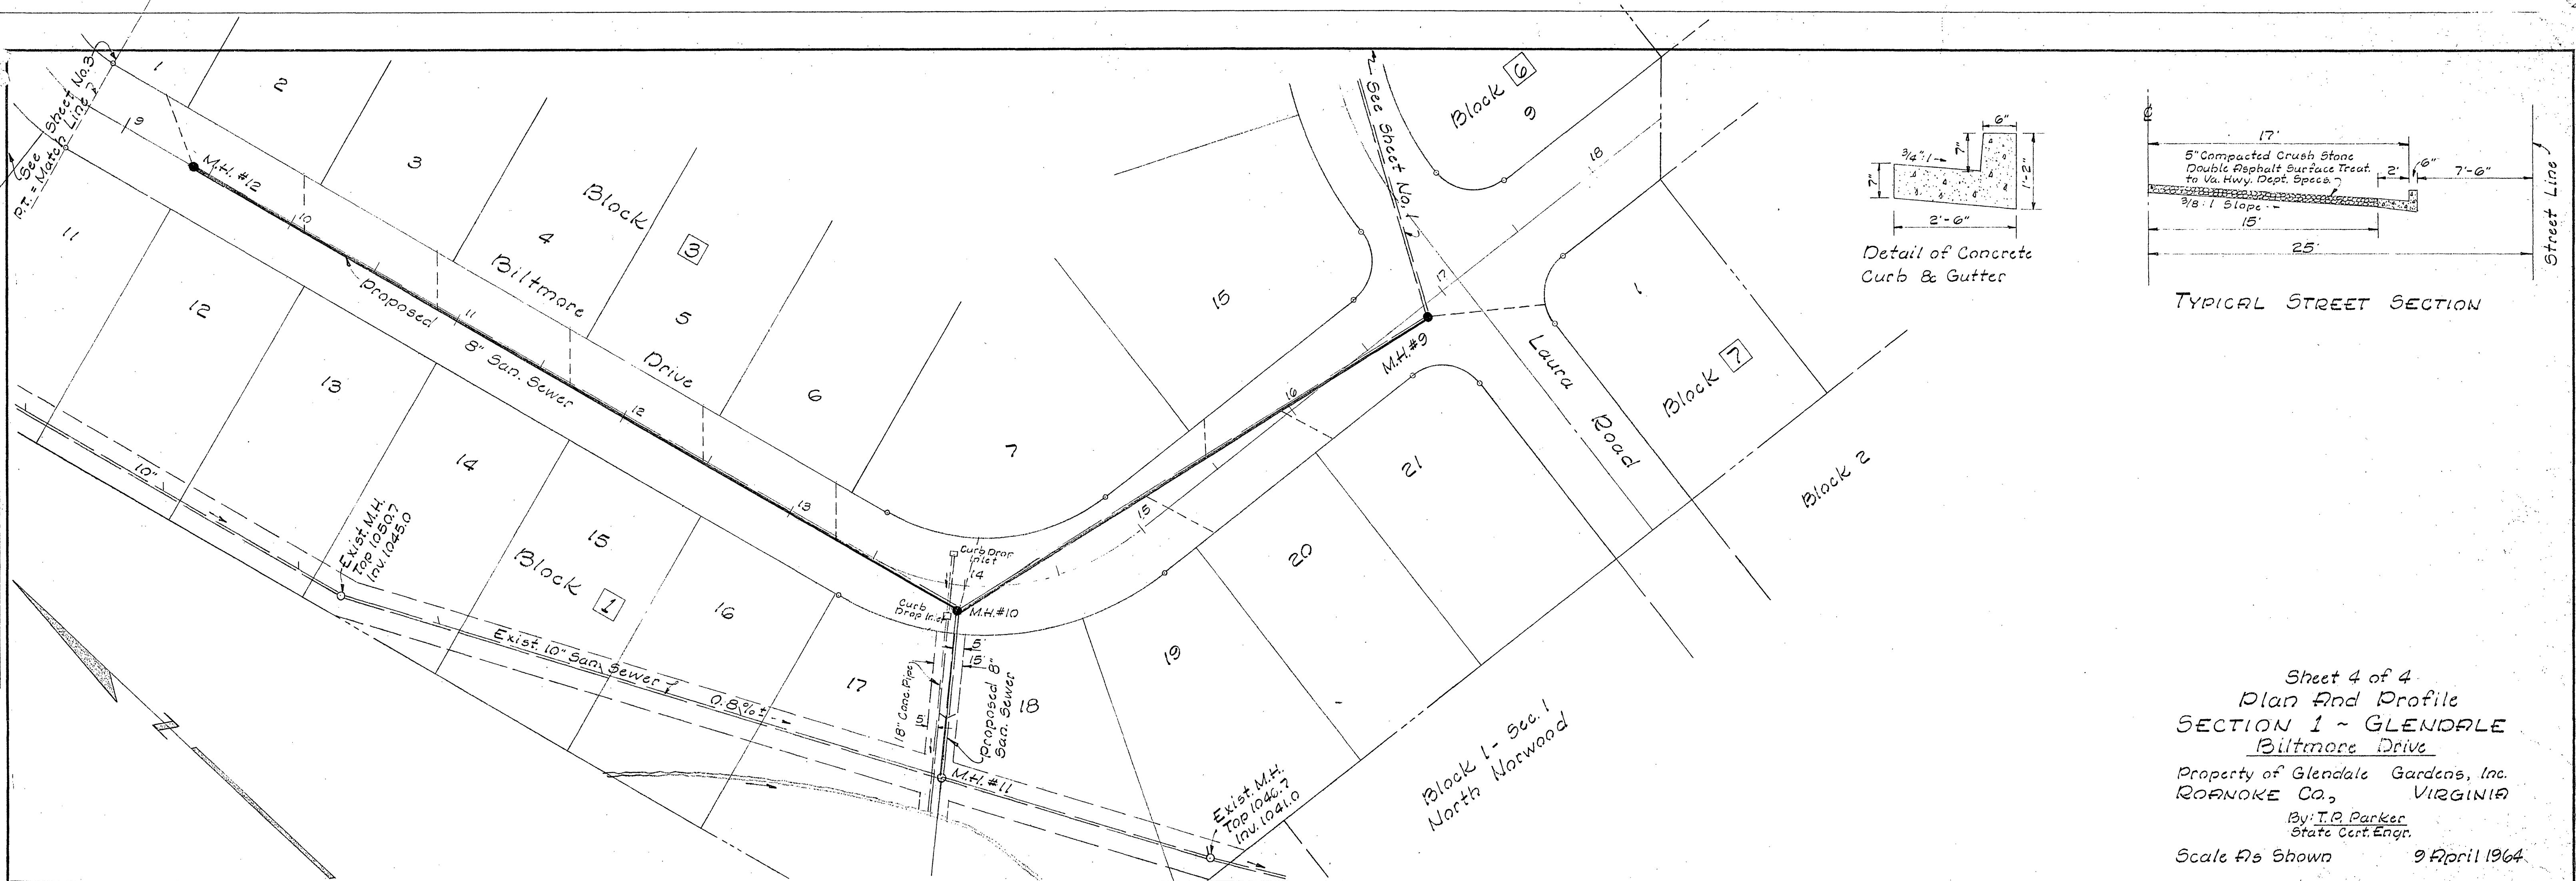

Detail of Concrete Curb & Gutter

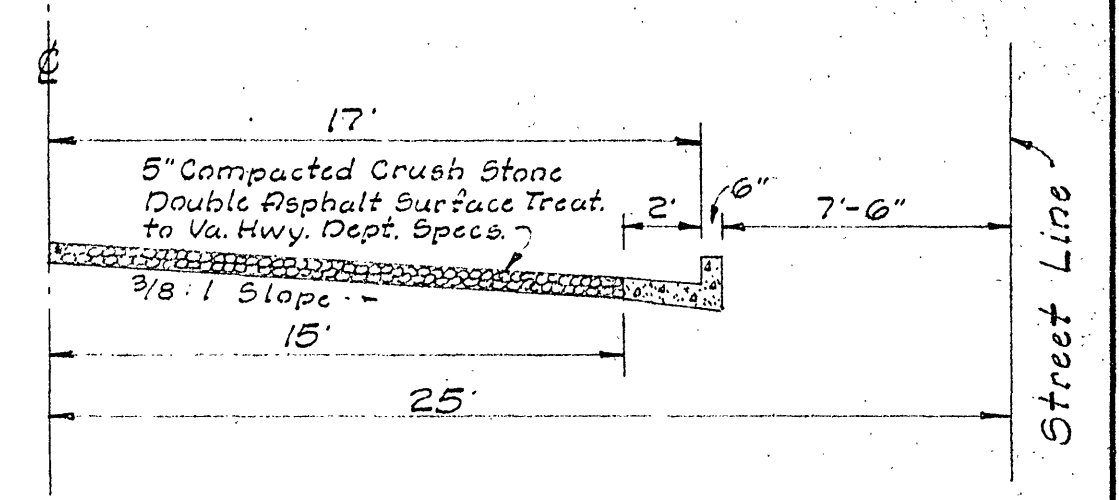

TYPICAL STREET SECTION

Sheet 4 of 4
 Plan and Profile
 SECTION 1 - GLENDALE
 Baltimore Drive
 Property of Glendale Gardens, Inc.
 ROANOKE CO., VIRGINIA
 By: T. P. Parker
 State Cert. Engr.
 Scale As Shown 9 April 1964

PROFILE	DATE	BY	DATE
SUBMITTED			
NOTE BOOK			
NO.			
RT. OF WAY CHECKED			
ALIGNMENT CHECKED			
RT. OF WAY CHECKED			

