
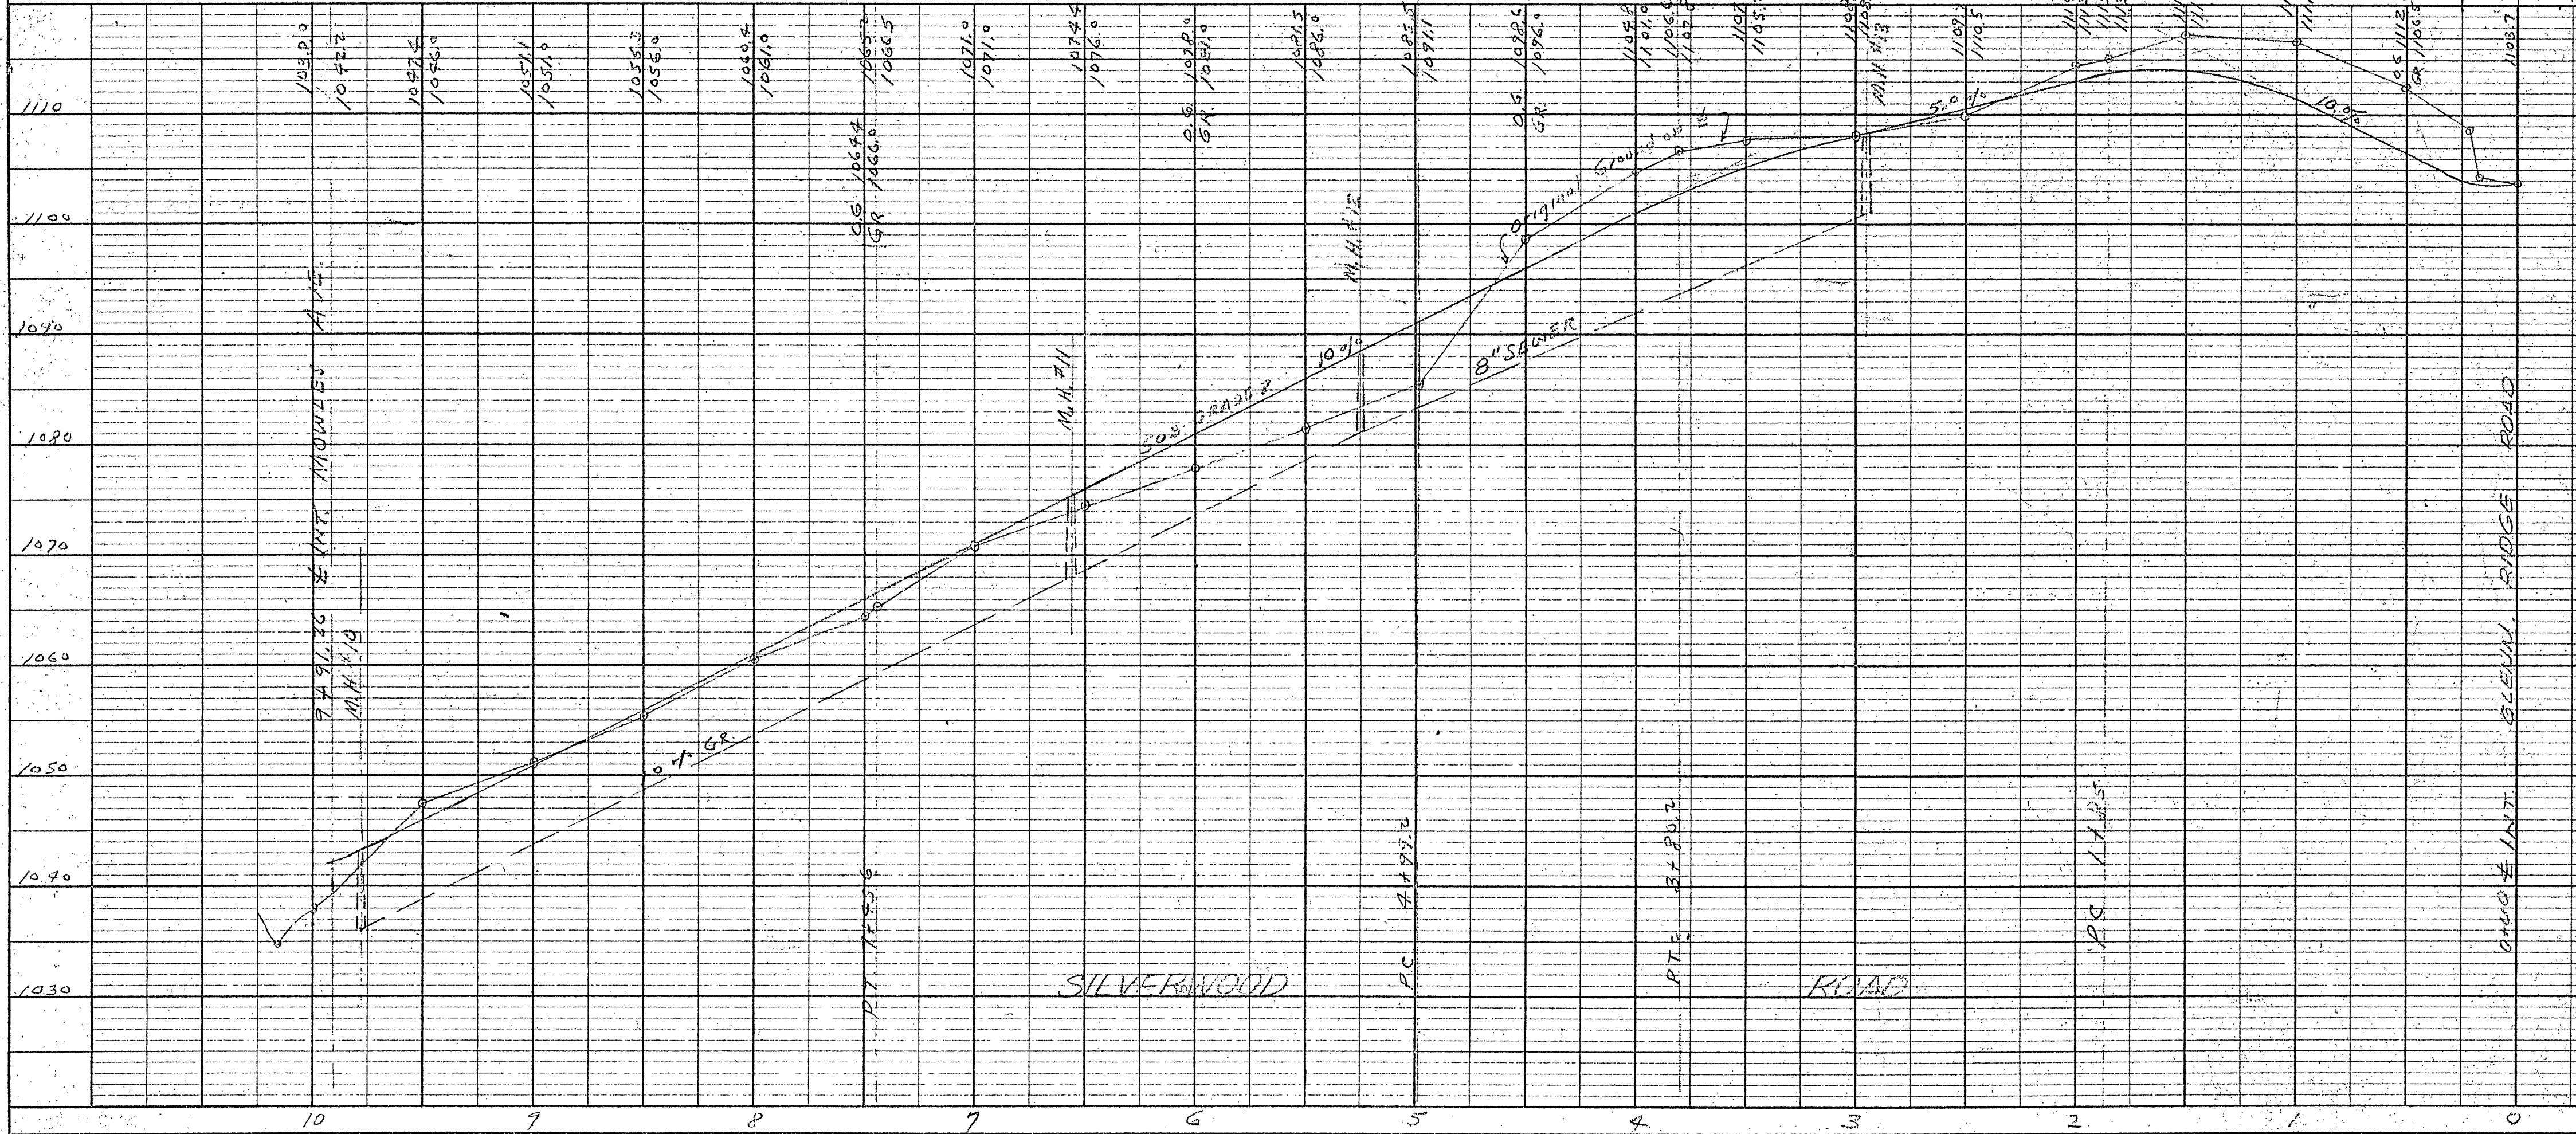


PLAN	DATE	BY
SUBMITTED		
NOTE BOOK		
ALIGNMENT CHECKED		
RT. OF WAY CHECKED		
NO.		

PROFILE	DATE	BY
SUBMITTED		
NOTE BOOK		
GRADES CHECKED		
BY N.E. NOTED		
STANDARD NOTES CHECKED		
NO.		

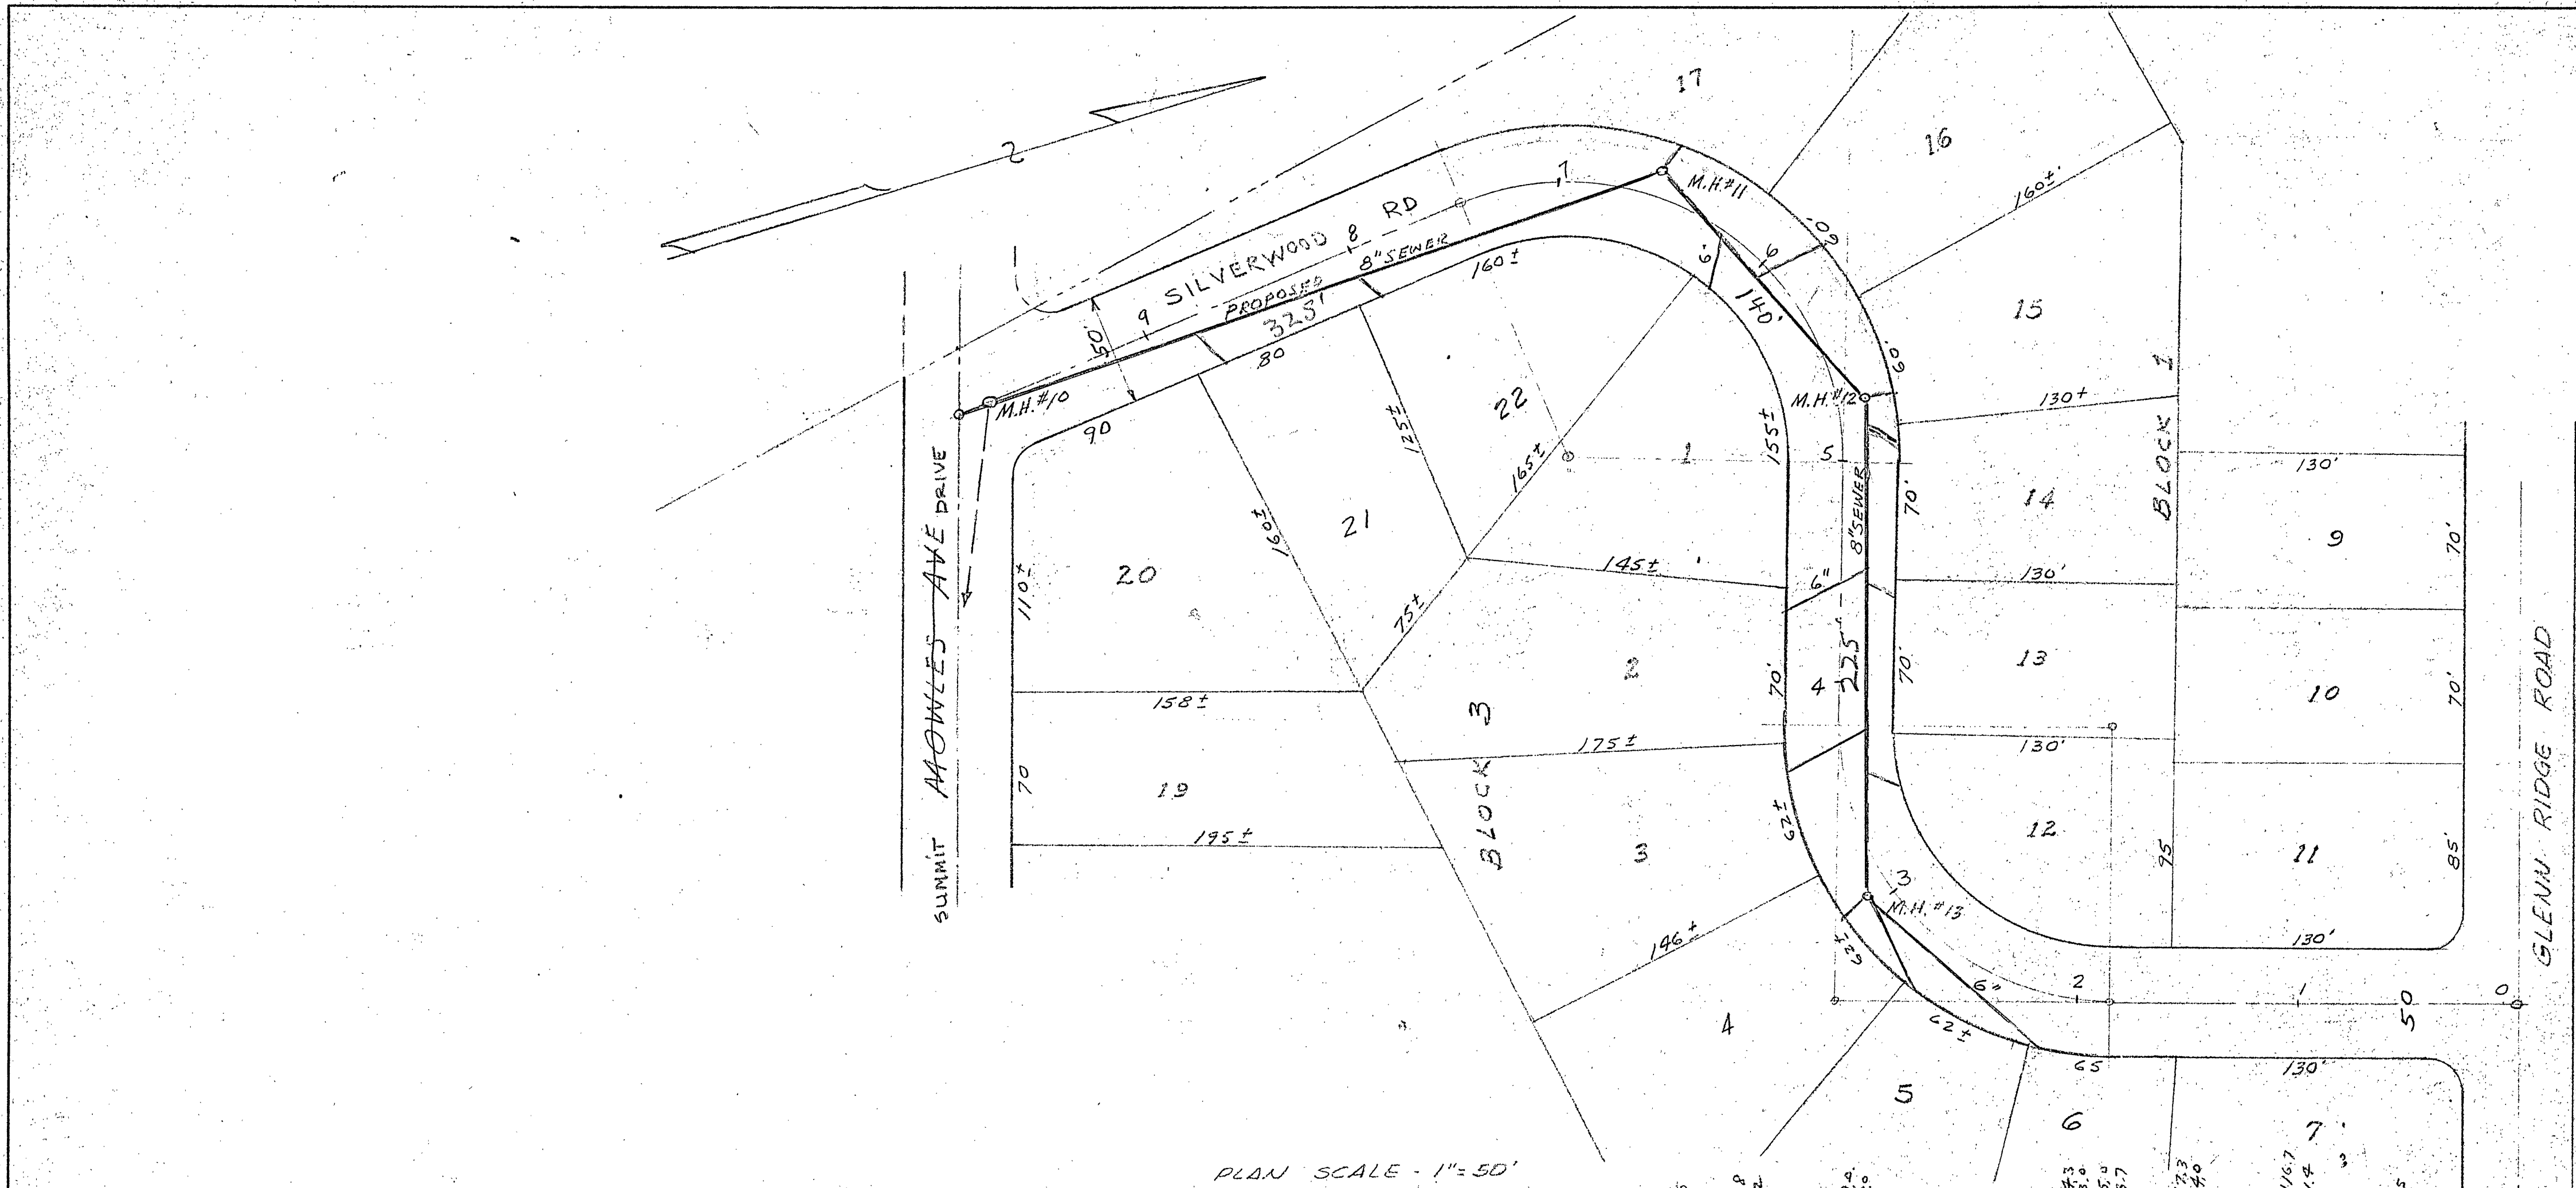

APPROVED:

Paul B. Williams DATE: 18 MAR 1955
 SECRETARY OF PLANNING COMMISSION OF ROANOKE CO., VA.
 J. F. Williams DATE: 17 MAR 1955
 AGENT, ROANOKE CITY PLANNING COMMISSION.
 H. Clinton Douglas DATE: 17 MAR 1955
 CITY ENGINEER OF ROANOKE, VIRGINIA

PLAN AND PROFILE
 SILVERWOOD ROAD
 SUMMIT HILLS
 PROPERTY OF
 HOWLES & MCNULTY
 ROANOKE CO. VIRGINIA
 BY DAVID DICK
 DATE: MAR 9, 1955 SCALE: VERT. 1" = 10' HORIZ. 1" = 50'