


PLAN	DATE	BY
NOTED T. MITCHELL	1/17/80	
NOTE BOOK ALIGNMENT CHECKED		
No. MC-4, 11 OF 114 CHECKED		

PROFILE	DATE	BY
NOTED T. MITCHELL	1/17/80	
NOTE BOOK GRADES CHECKED		
No. MC-4, 11 OF 114 CHECKED		

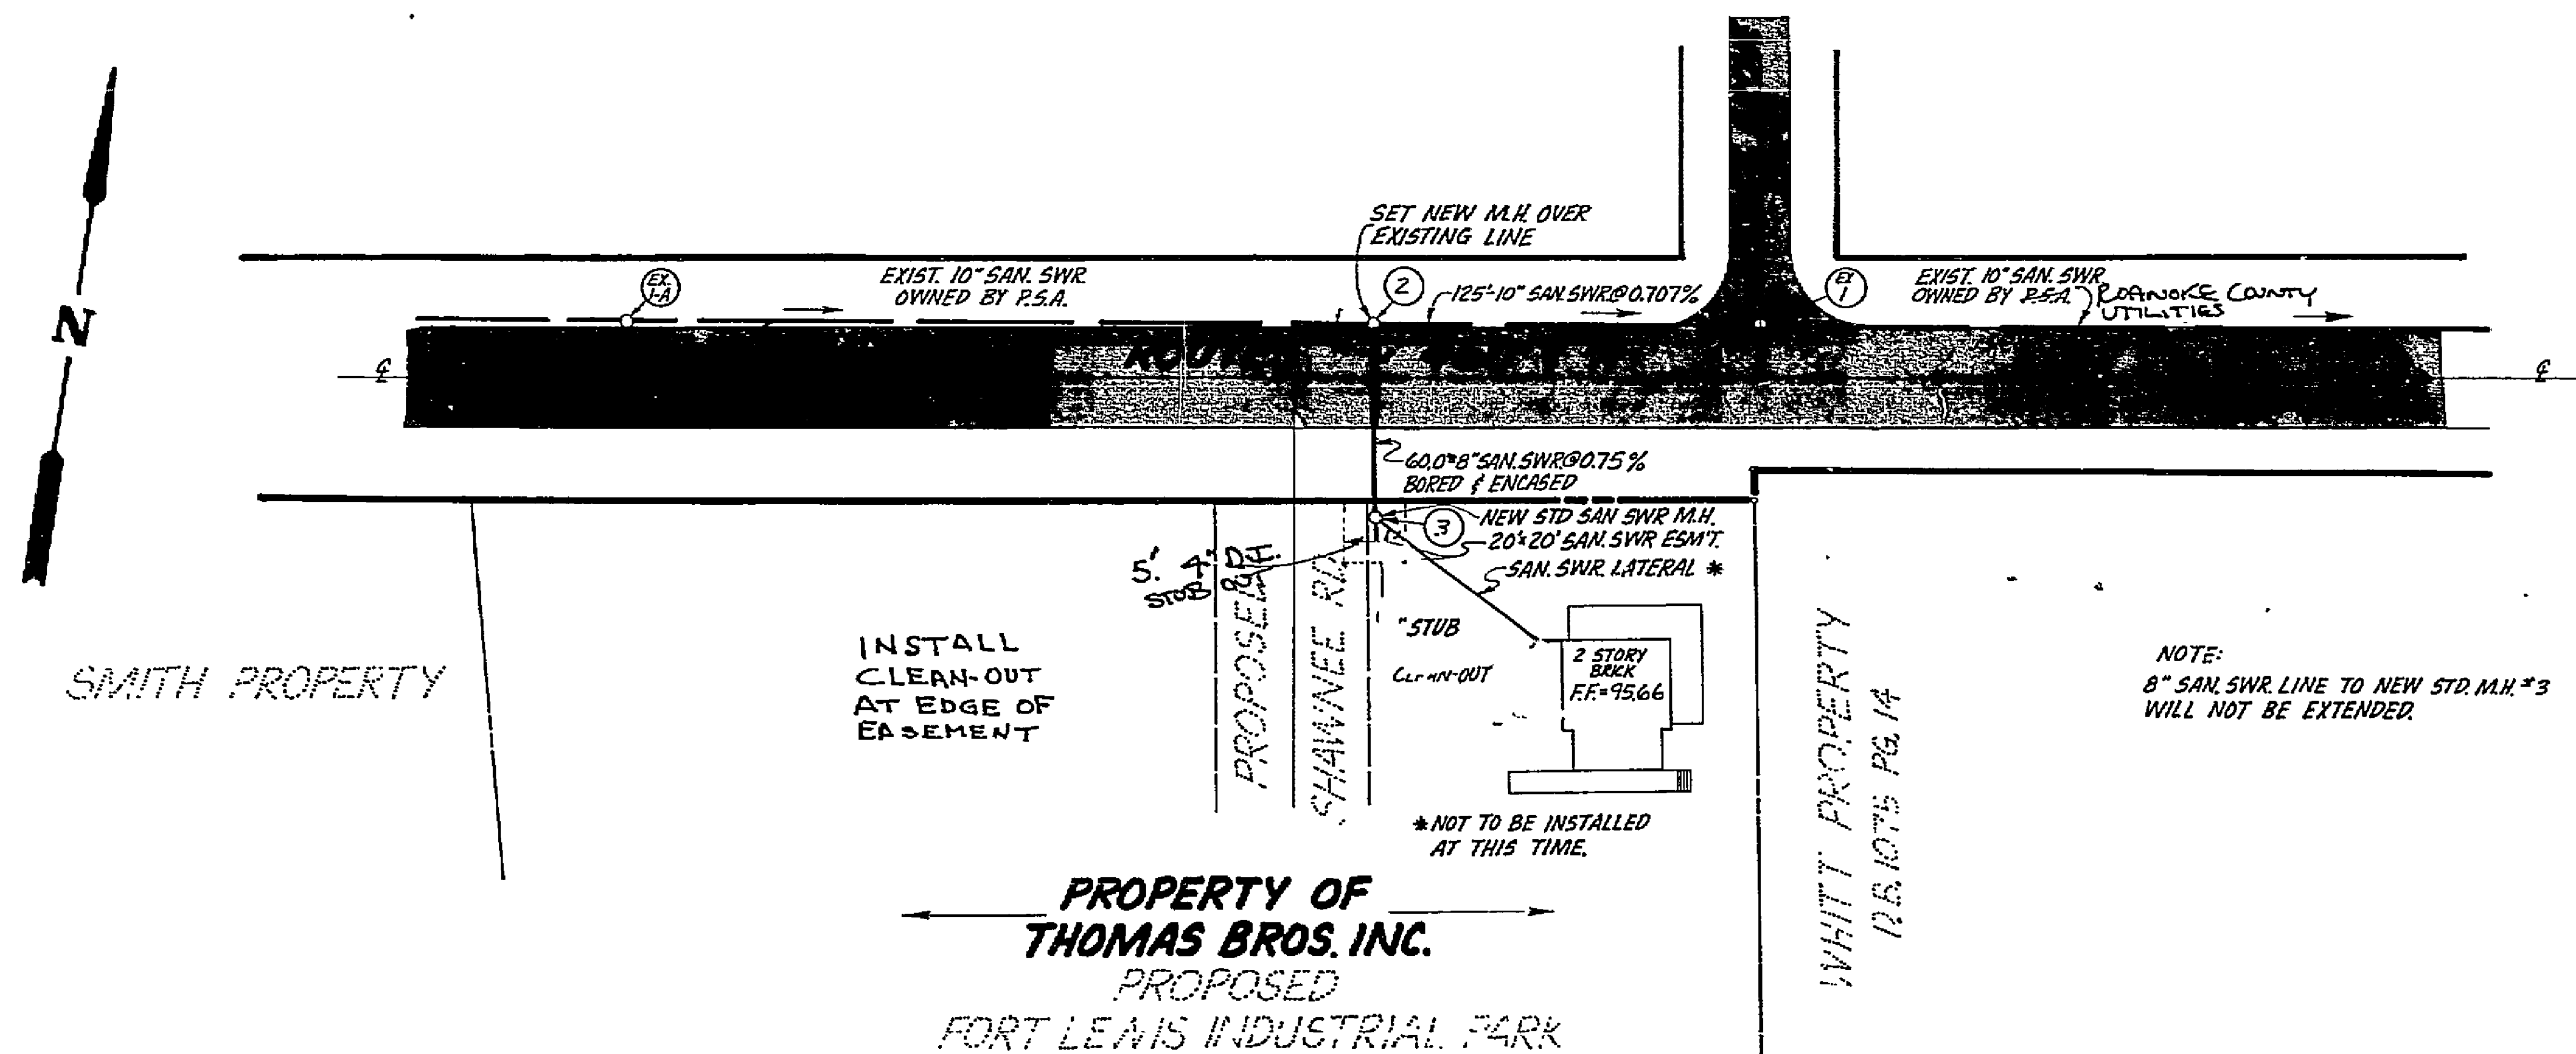

APPROVED
FOR CONSTRUCTION

BY
DIRECTOR OF ENGINEERING
R.C.P.S.A.

DATE

ROUTES 460 & II

80' ROW

TO SALEM

PROPERTY OF
**JOSEPH C. THOMAS AND
LEWIS P. THOMAS**

SURVEY FOR
JOSEPH C. THOMAS & LEWIS P. THOMAS

SHOWING 20\"/>

COMMONWEALTH OF VIRGINIA
T. P. PARKER
CIVIL ENGINEER
CERTIFICATE NO. 771
CERTIFIED PROFESSIONAL ENGINEER

SCALE 1" = 50'
DATE JANUARY 25, 1980
N.B.M.C.-4 10 22651

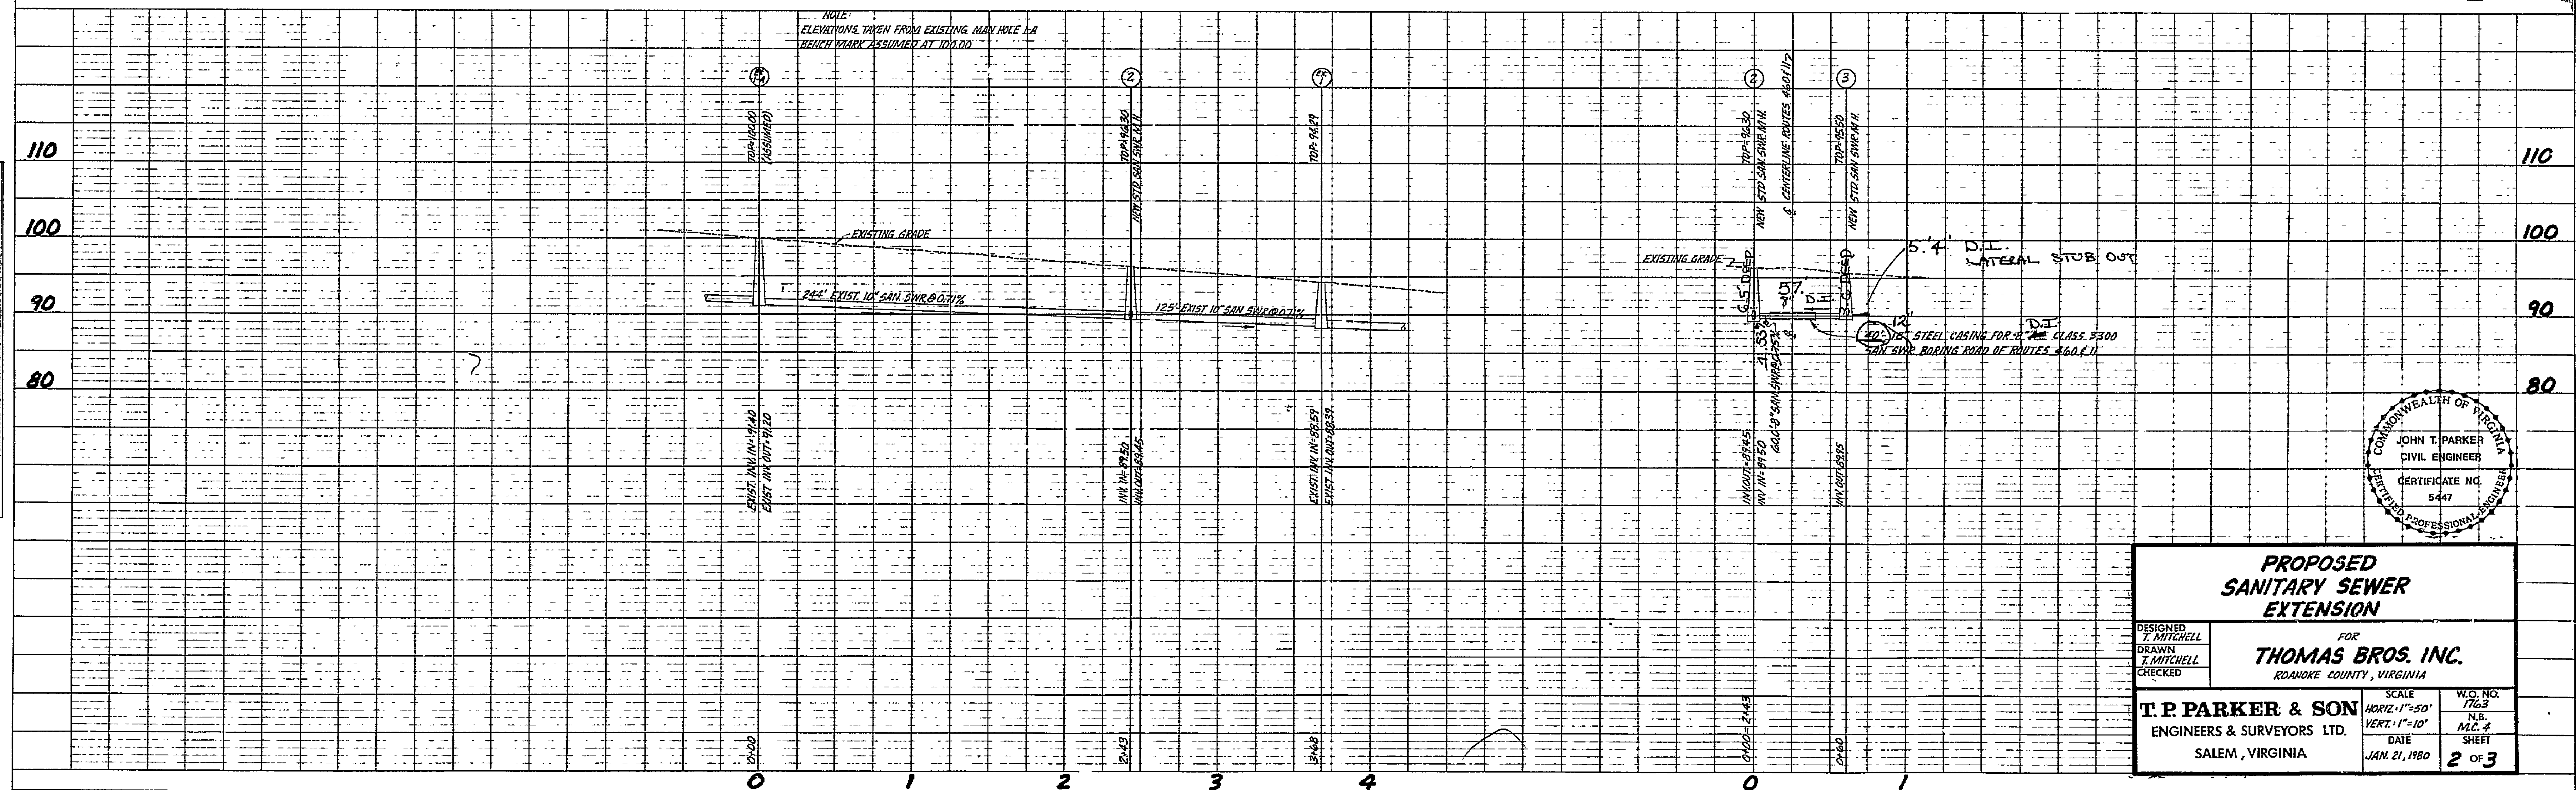


PLATE 1-SINGLE PLAN AND PROFILE-FULL LINE
PRINTED IN U.S.A.

**PROPOSED
SANITARY SEWER
EXTENSION**

FOR
THOMAS BROS. INC.
ROANOKE COUNTY, VIRGINIA

DESIGNED
T. MITCHELL

DRAWN
T. MITCHELL

CHECKED

SCALE
HORIZ. 1" = 50'
VERT. 1" = 10'

DATE
JAN. 21, 1980

T. P. PARKER & SON
ENGINEERS & SURVEYORS LTD.
SALEM, VIRGINIA

W.D. NO.
1763
N.B. MC-4
SHEET
2 OF 3

SC-0073

