

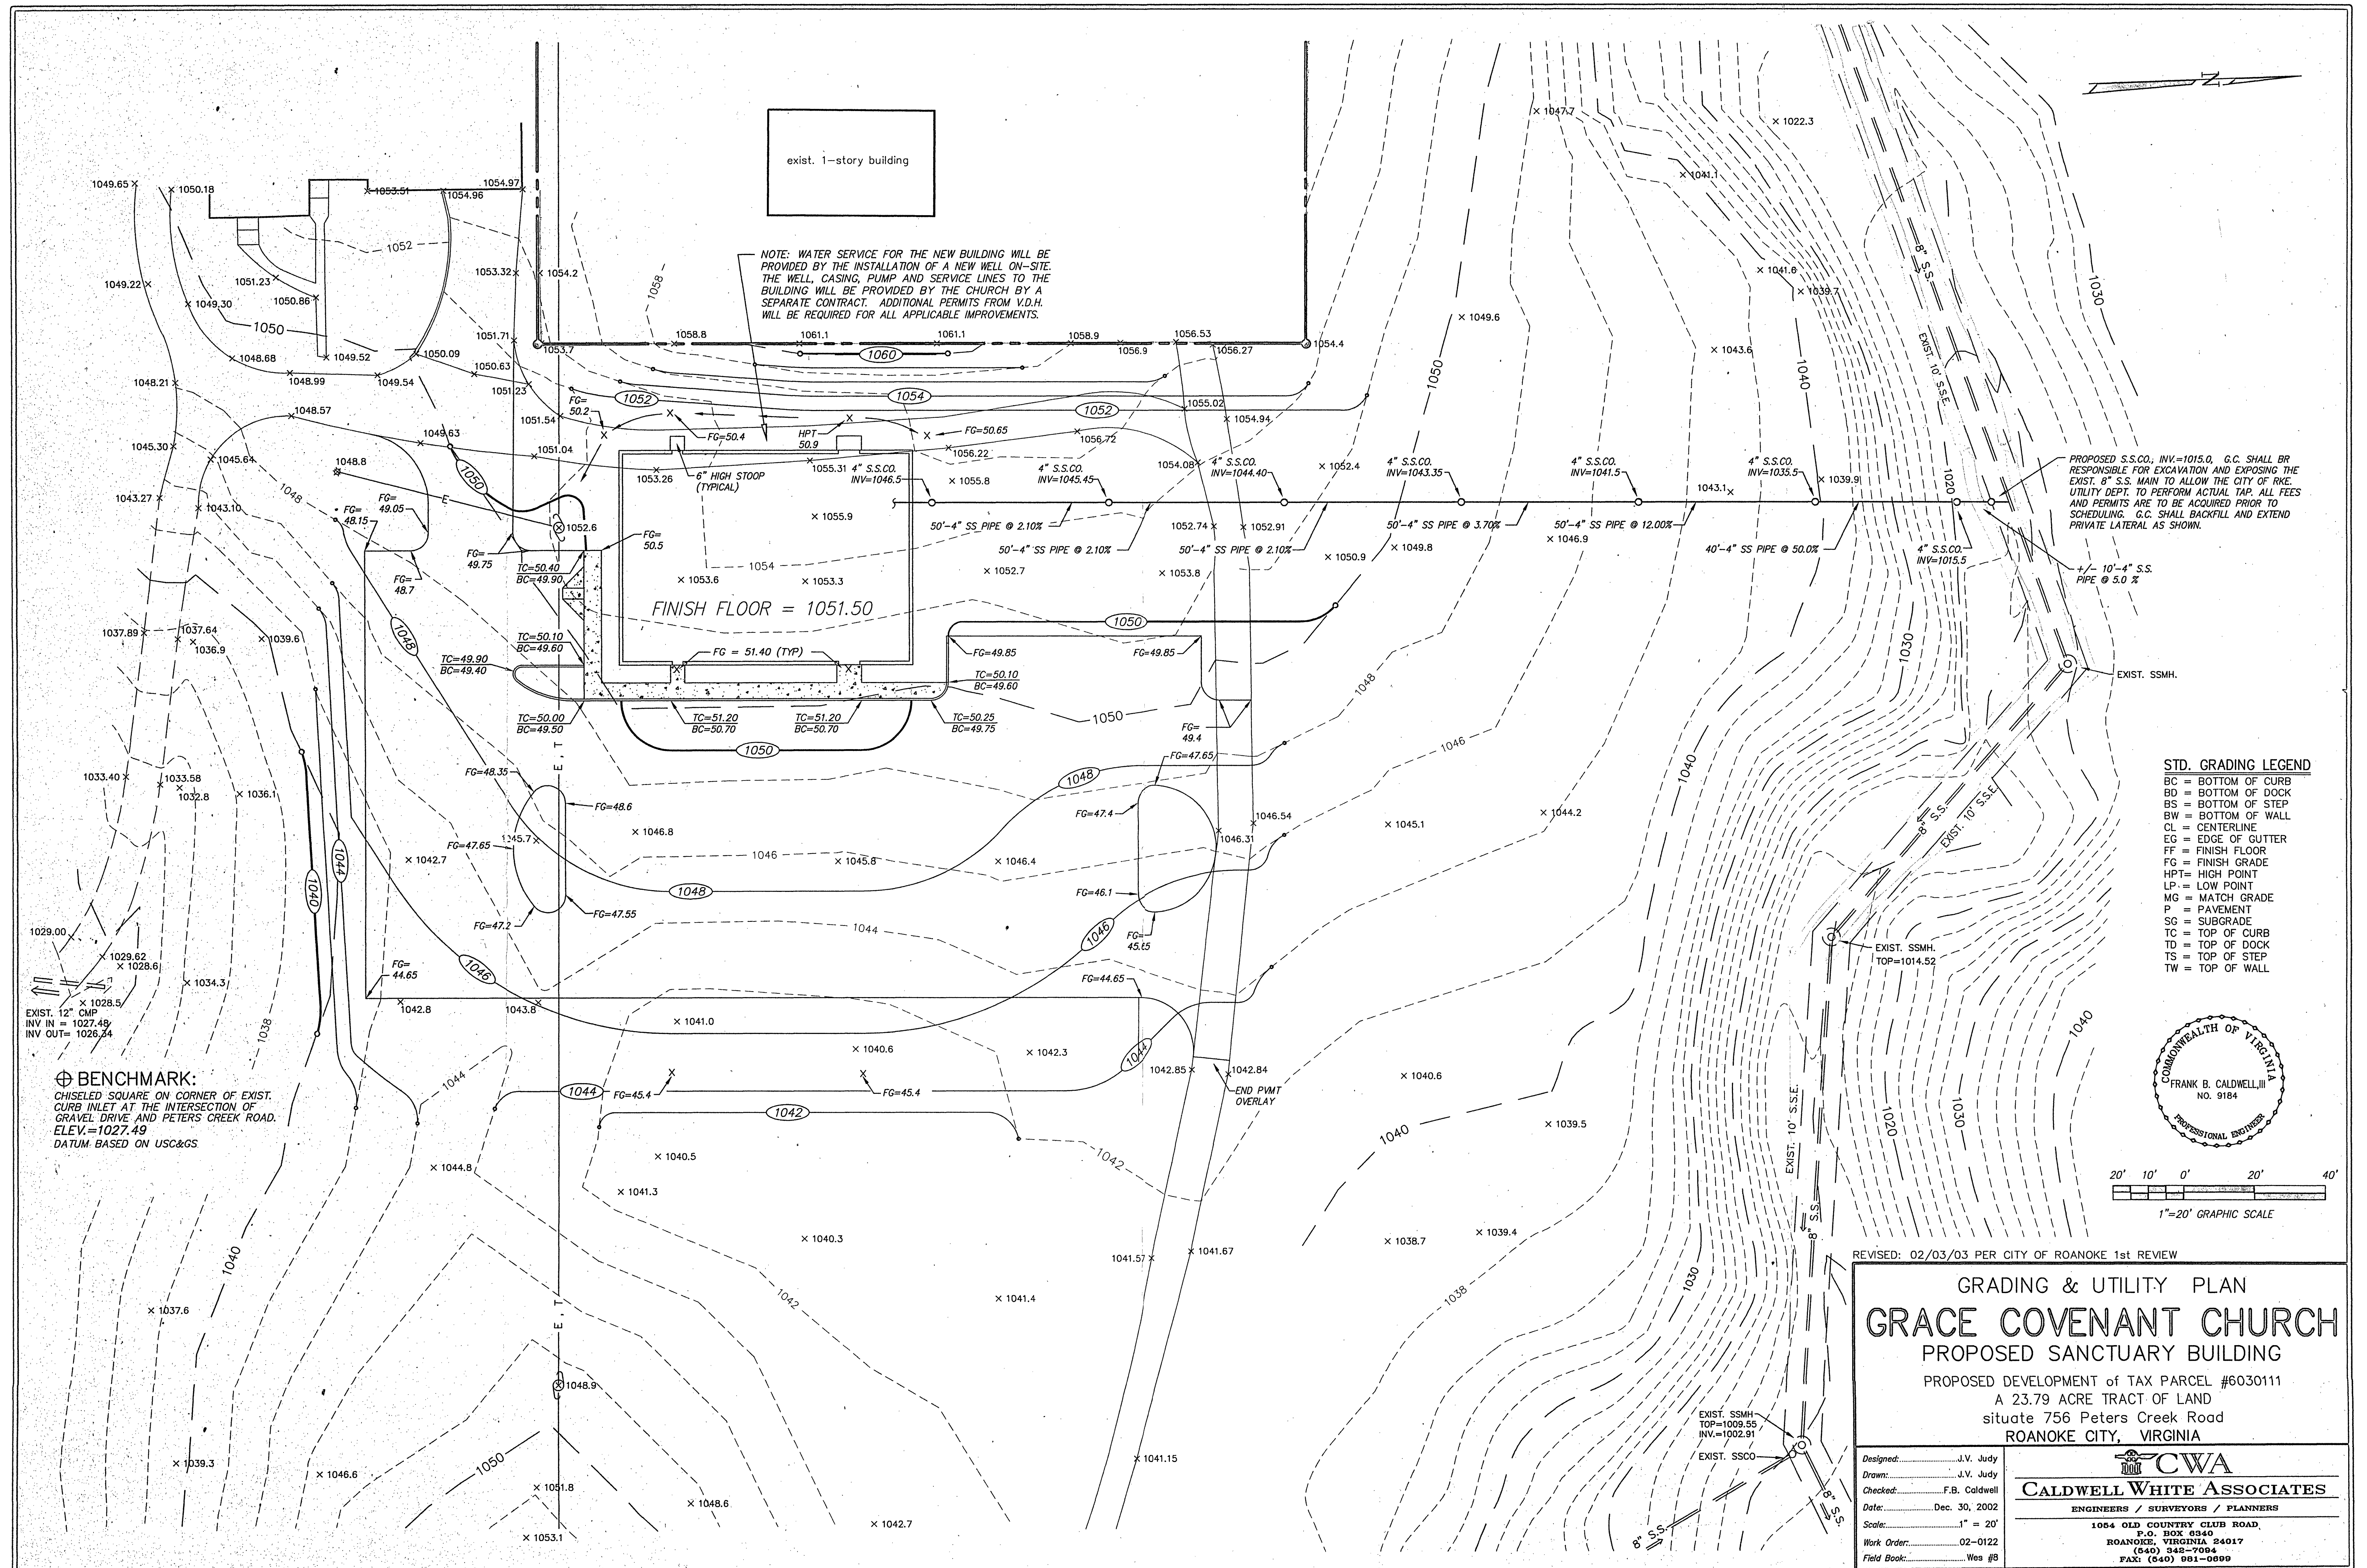


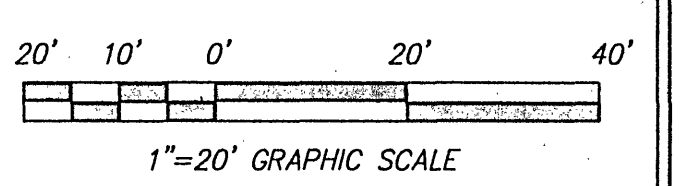

- STD. GRADING LEGEND**
- BC = BOTTOM OF CURB
 - BD = BOTTOM OF DOCK
 - BS = BOTTOM OF STEP
 - BW = BOTTOM OF WALL
 - CL = CENTERLINE
 - EG = EDGE OF GUTTER
 - FF = FINISH FLOOR
 - FG = FINISH GRADE
 - HPT = HIGH POINT
 - LP = LOW POINT
 - MG = MATCH GRADE
 - P = PAVEMENT
 - SG = SUBGRADE
 - TC = TOP OF CURB
 - TD = TOP OF DOCK
 - TS = TOP OF STEP
 - TW = TOP OF WALL

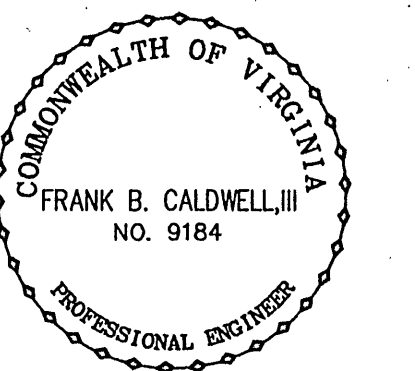

REVISED: 02/03/03 PER CITY OF ROANOKE 1st REVIEW

GRADING & UTILITY PLAN

GRACE COVENANT CHURCH

PROPOSED SANCTUARY BUILDING

PROPOSED DEVELOPMENT OF TAX PARCEL #6030111

A 23.79 ACRE TRACT OF LAND

situate 756 Peters Creek Road

ROANOKE CITY, VIRGINIA

Designed: J.V. Judy

Drawn: J.V. Judy

Checked: F.B. Caldwell

Date: Dec. 30, 2002

Scale: 1" = 20'

Work Order: 02-0122

Field Book: Wes #8

CWA

CALDWELL WHITE ASSOCIATES

ENGINEERS / SURVEYORS / PLANNERS

1064 OLD COUNTRY CLUB ROAD,

P.O. BOX 6840

ROANOKE, VIRGINIA 24017

(840) 345-7054

FAX: (840) 581-0599