





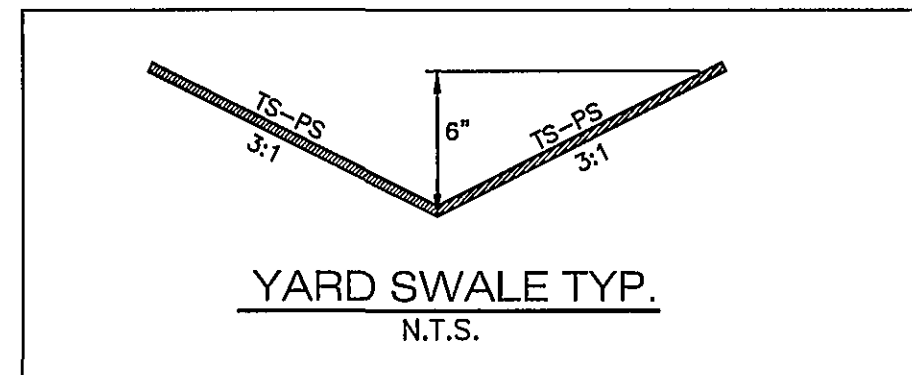


YARD GRADING:

THE YARD AREAS ADJACENT TO THE CHURCH SHALL BE GRADED USING YARD SWALES SO THAT ALL DRAINAGE FLOWS AWAY FROM THE BUILDING AND/OR INTO THE STORM CONVEYANCE SYSTEM.

GENERAL GRADING NOTES:

1. THE G.C. IS RESPONSIBLE FOR REPAIRING ANY DAMAGE TO THE EXISTING STORM SEWER CAUSED BY THE PROPOSED STORM SEWER CONNECTION.
2. THE G.C. SHALL REMOVE ANY SEDIMENT THAT IS TRANSPORTED INTO THE STORM SEWER SYSTEM BY THE PROPOSED DEVELOPMENT.

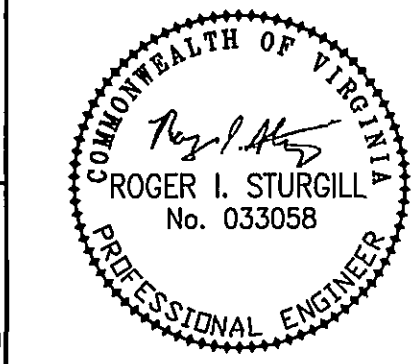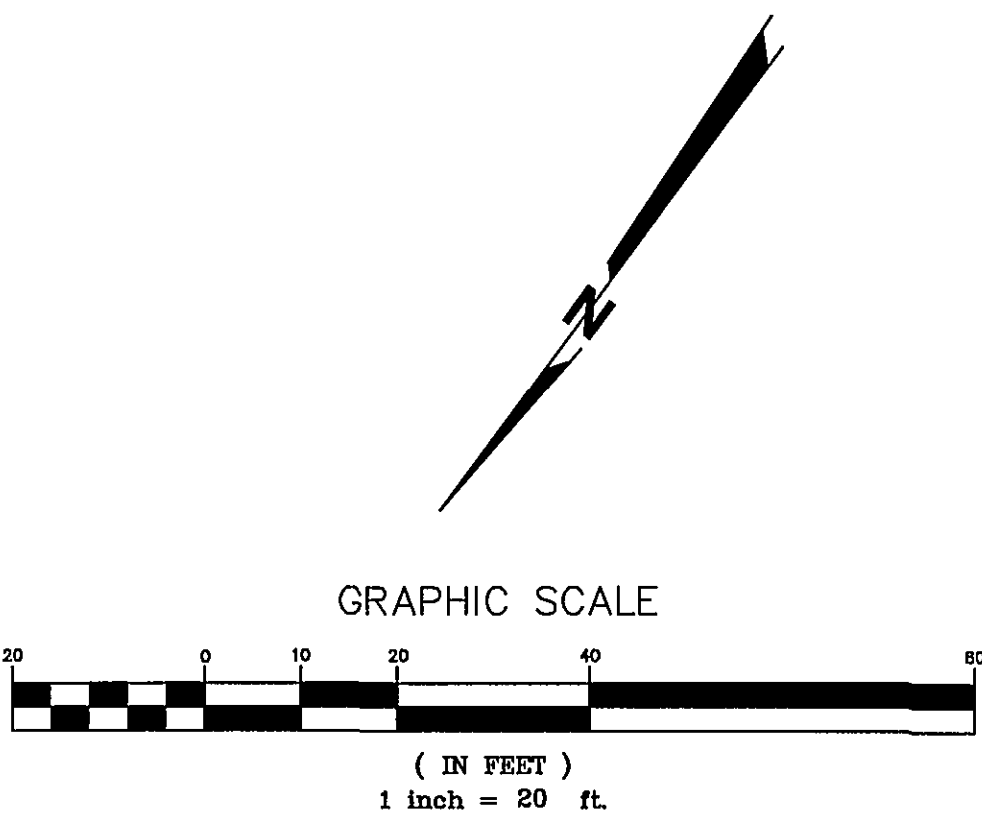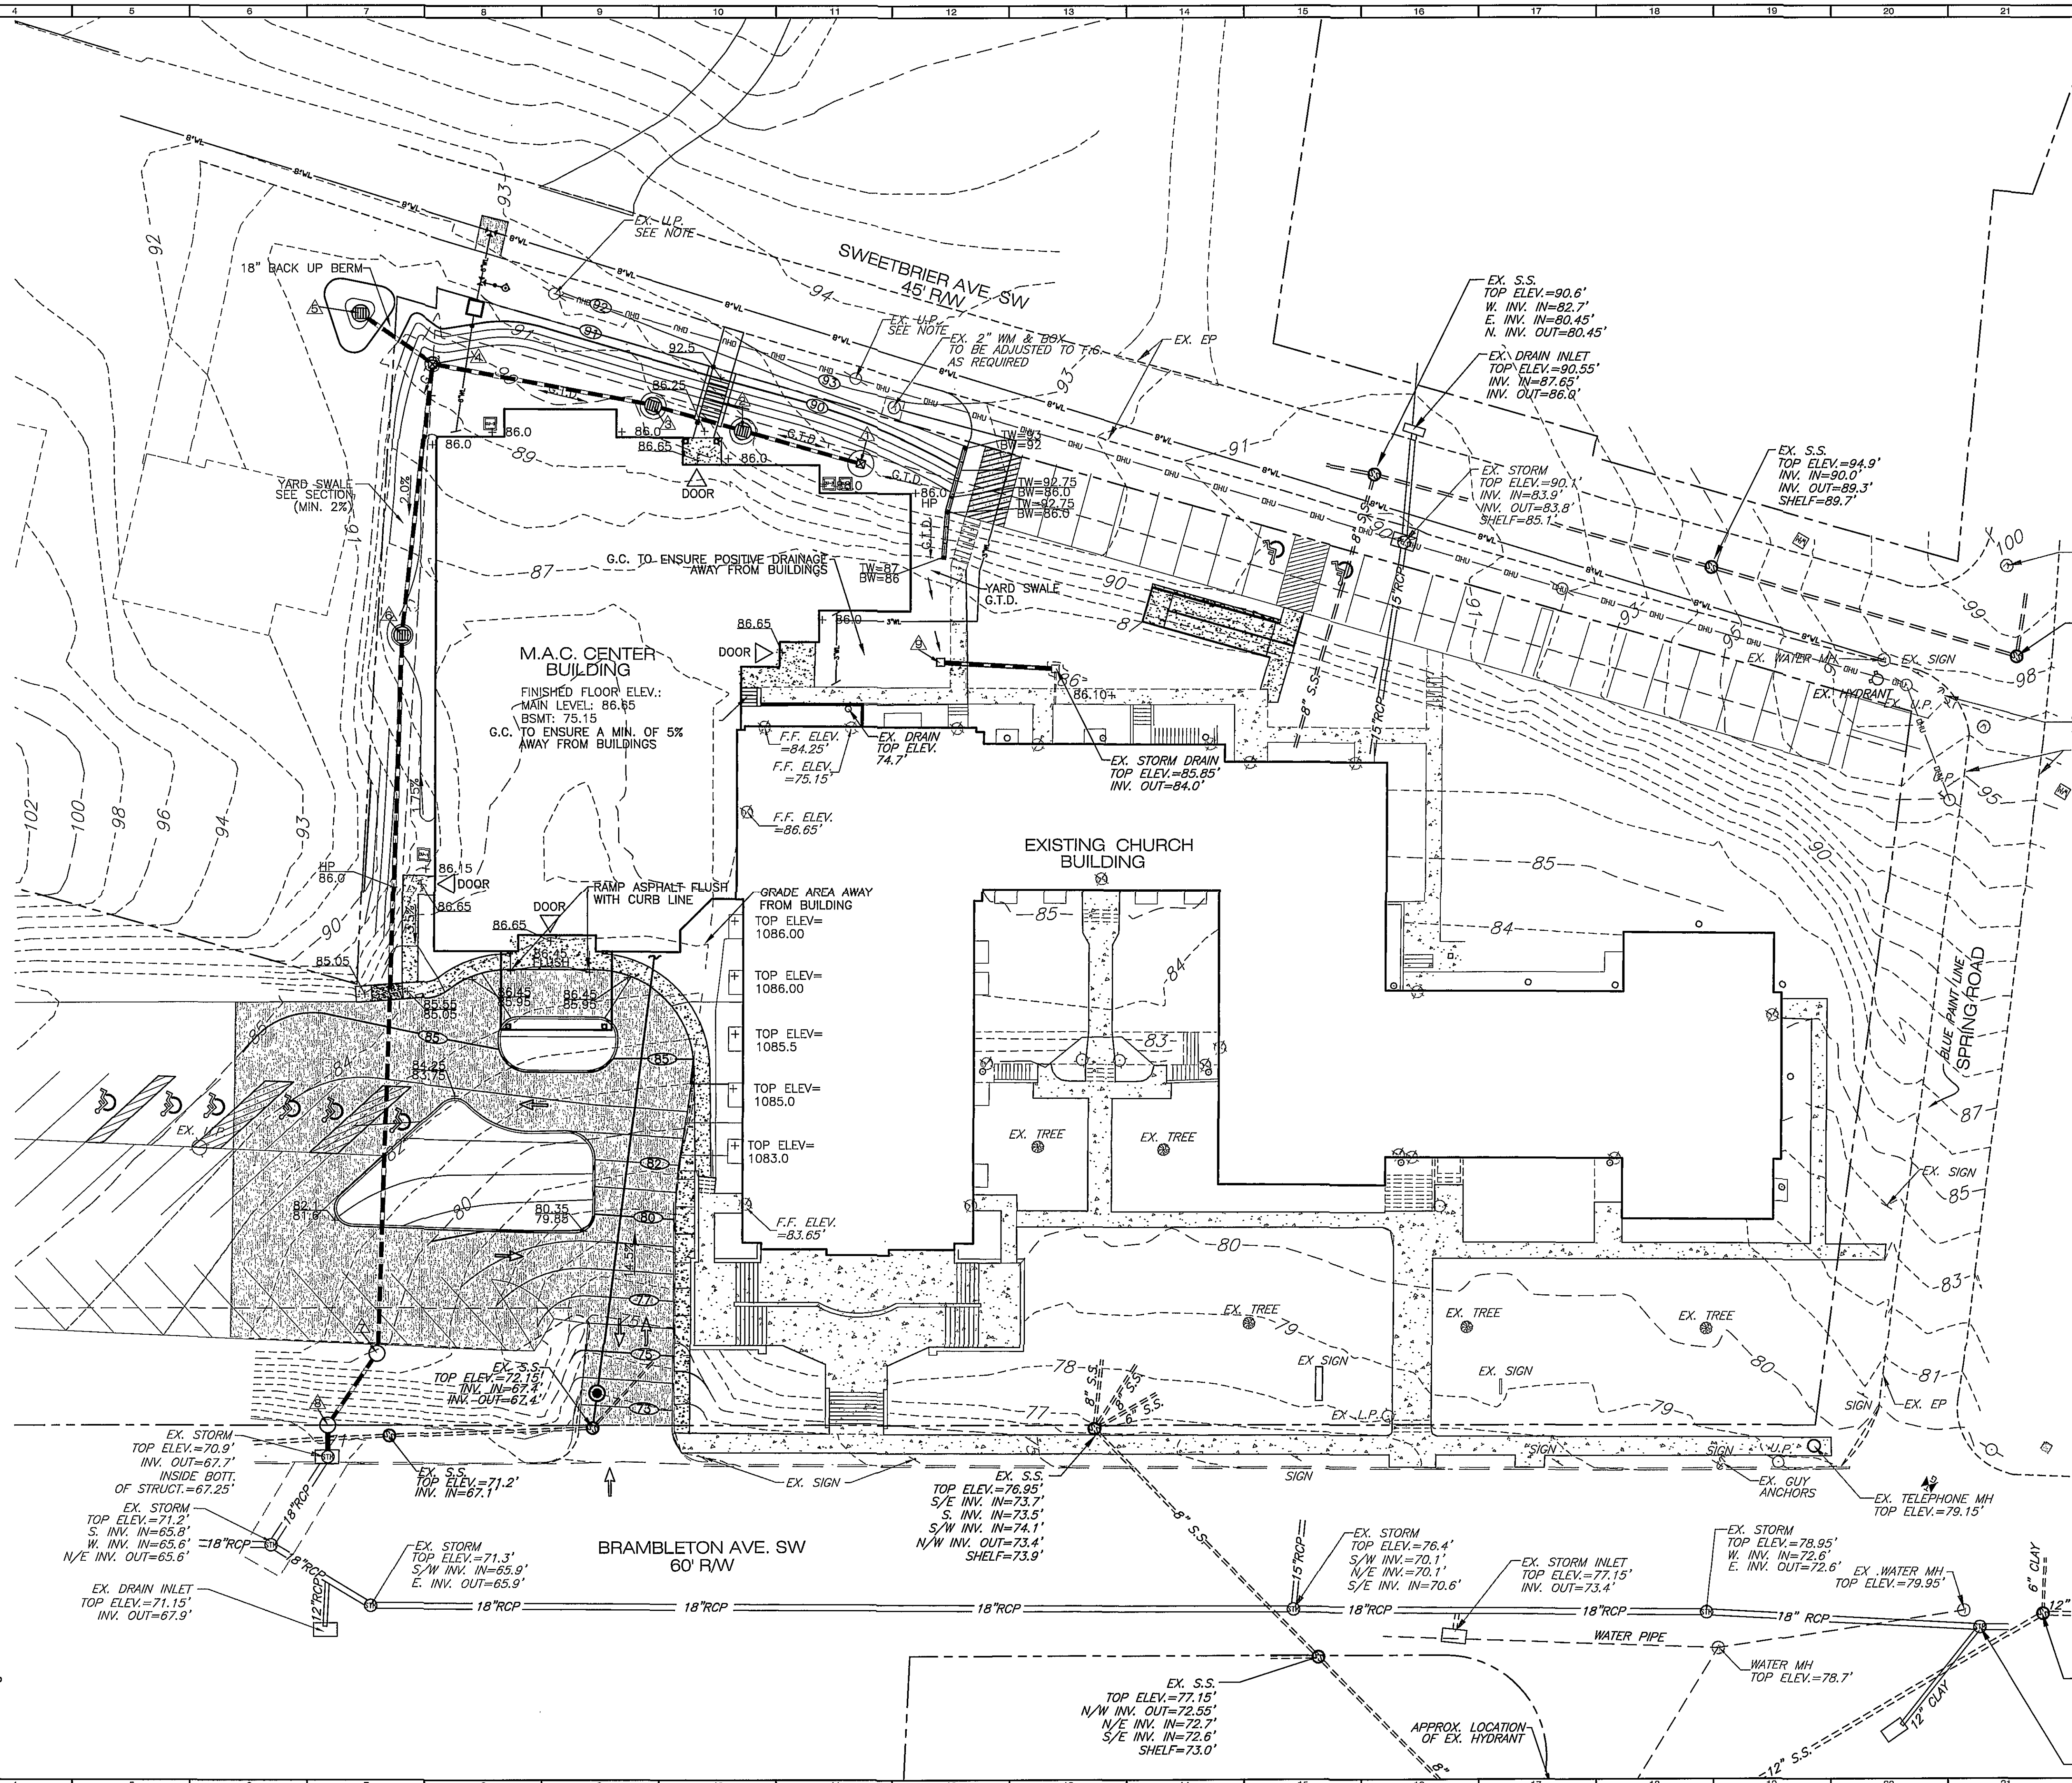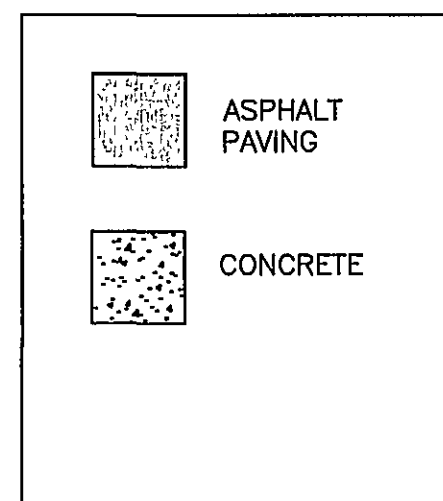

www.balzer.cc
PLANNERS ARCHITECTS
ENGINEERS SURVEYORS

1208 Corporate Circle
Roanoke, Virginia 24018
Phone: 540/772-9580
FAX: 540/772-8050

501 Branchway Road
Richmond, Virginia 23266
Phone: 804/294-0071
FAX: 804/764-2935

880 Technology Park Drive
Suite 200
Glen Allen, Virginia 23059
Phone: 804/663-0132
FAX: 804/663-0133

448 Peppers Ferry Road, NW
Christiansburg, Virginia 24073
Phone: 540/981-4290
FAX: 540/981-4291

1561 Commerce Road
Suite 401
Verona, Virginia 24482
Phone: 540/248-3220
FAX: 540/248-3221

GRANDIN COURT BAPTIST CHURCH
MAC CENTER ADDITION
GRADING PLAN
CITY OF ROANOKE, VIRGINIA

DRAWN BY: BTC
DESIGNED BY: BTC
CHECKED BY: SMH
DATE: 6-4-07
REVISIONS:
7-3-07
8-24-07
10-30-07

SCALE: 1"=20'
SHEET NO.
C-4
JOB NO.
R0500329.00