

INSPECTOR: MARK SINK (WVWA)

Hotel
Roanoke
9-13-2018
installed per Plan

- NOTES:
1. COORDINATE ALL WORK WITH HOTEL ROANOKE STAFF
 2. CONTRACTOR SHALL CONTACT MISS UTILITY (811) PRIOR TO TRENCHING.
 3. PRESERVE PAVERS FOR REINSTALLATION TO MATCH EXISTING.
 4. CONTRACTOR TO PROVIDE AND INSTALL FERNCO TAPPING SADDLE. WVWA WILL MAKE THE TAP INTO EXISTING SS MAIN

EXISTING STORM DRAINAGE STRUCTURES
(INVERTS ARE CHARTED CLOCKWISE FROM INVERT OUT)


- 1 STORM GRATE
TOP=942.67'
INV. IN=936.19'
- 2 STORM GRATE
TOP=942.73'
INV. OUT=938.30'
INV. IN=938.70'
- 3 STORM GRATE
TOP=942.84'
INV. OUT=938.94'
INV. IN=938.03'
- 4 STORM GRATE
TOP=943.93'
INV.=940.98' (BOTTOM OF GRATE)
- 5 STORM GRATE
TOP=944.01'
INV.=942.60' (BOTTOM OF GRATE)

EXISTING SANITARY SEWER STRUCTURES
(INVERTS ARE CHARTED CLOCKWISE FROM INVERT OUT)


- 1 SSMH
TOP=944.05'
INV. OUT=938.77'
- 2 SSMH
TOP=940.16'
INV. IN=934.49'



CITY OF ROANOKE PUBLIC UTILITY
EASEMENT WITHIN VACATED RIGHT OF
WAY PER M.B. 1, PG. 1401

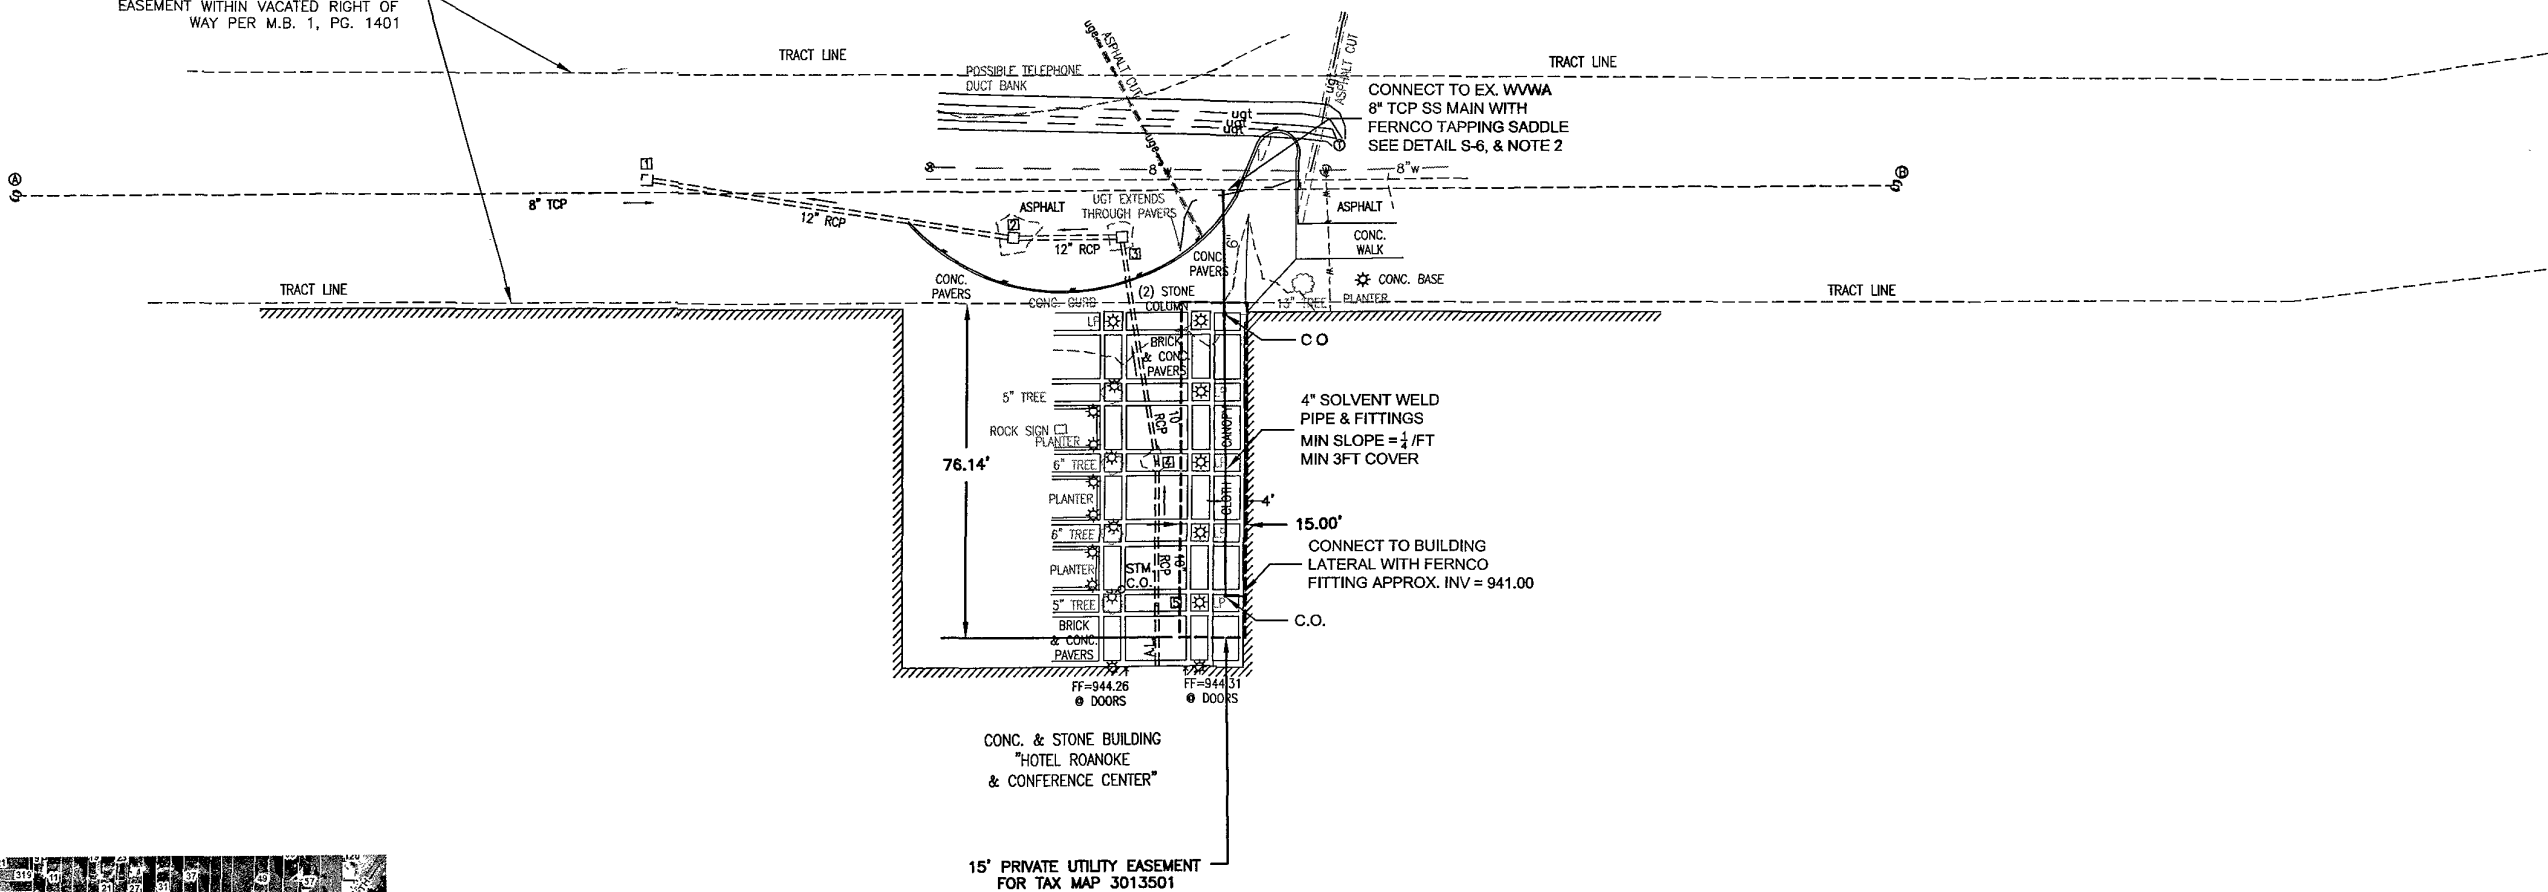


LOCATION MAP

 

HURT & PROFFITT
1881 PRATT DRIVE, SUITE 1100
BLACKSBURG, VIRGINIA 24060
800.763.5566 TOLL FREE
540.552.6592 MAIN
540.552.6729 FAX
ENGINEERING • SURVEYING • LAND DEVELOPMENT • ENVIRONMENTAL
GEOTECHNICAL • CONSTRUCTION TESTING & INSPECTION • CULTURAL RESOURCES

UTILITY PLAN
FOR
HRCC STARBUCKS AND CAFE MARKET - "STEAM"
110 Shenandoah Ave NE Roanoke, VA

PROJECT NO.	20181019
LAT.	37.274908
LONG.	-79.939535
DATE:	06 AUGUST 2018
DRAWN BY:	AWM
CHECKED BY:	RKB

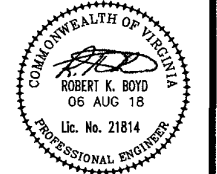

REV 1 - 9/11/2018
ADDED PRIVATE UTILITY
EASEMENT