


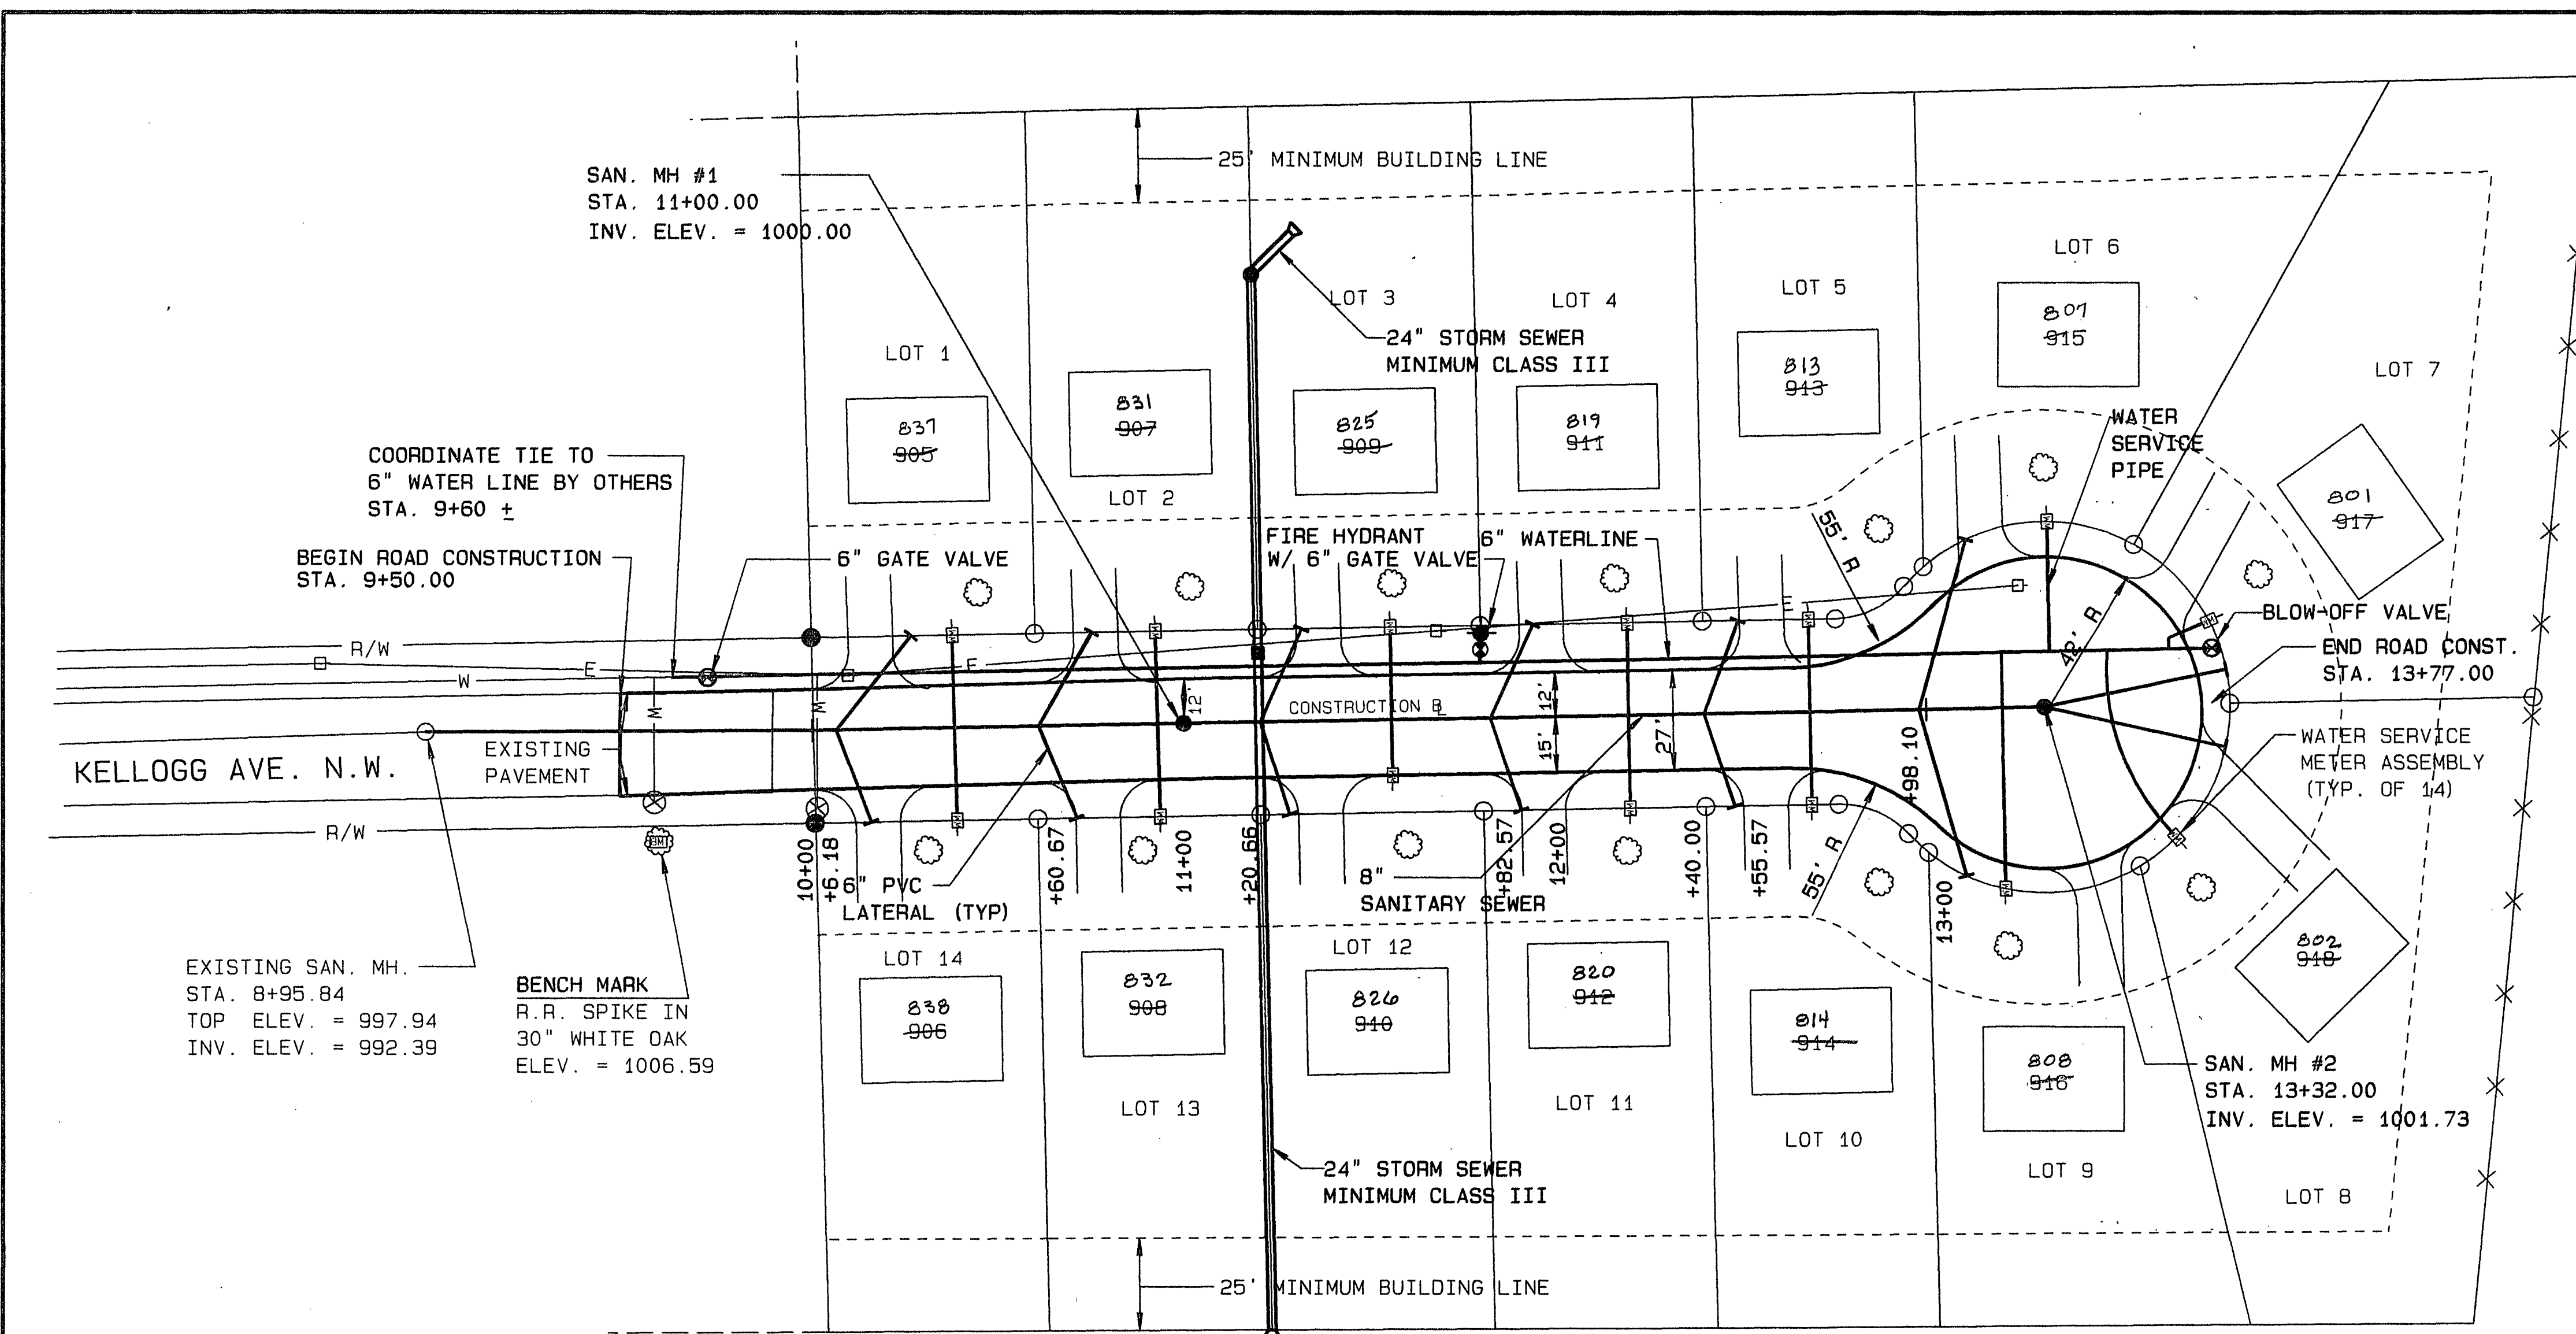


CITY OF ROANOKE
D.B. 969 PG. 133
TAX NO. 2050706

NOTES:
LOCATION OF HOUSES AND DRIVEWAYS ARE APPROXIMATE.
THE LOCATION OF ANY SUCH HOUSE OR DRIVEWAY MAY BE
MOVED PRIOR TO CONSTRUCTION.

A SINGLE 2.5" CALIPER BRADFORD PEAR TREE IS TO BE
ADDED TO EACH LOT.

SCALE: HORIZONTAL 1" = 30'
VERTICAL 1" = 10'

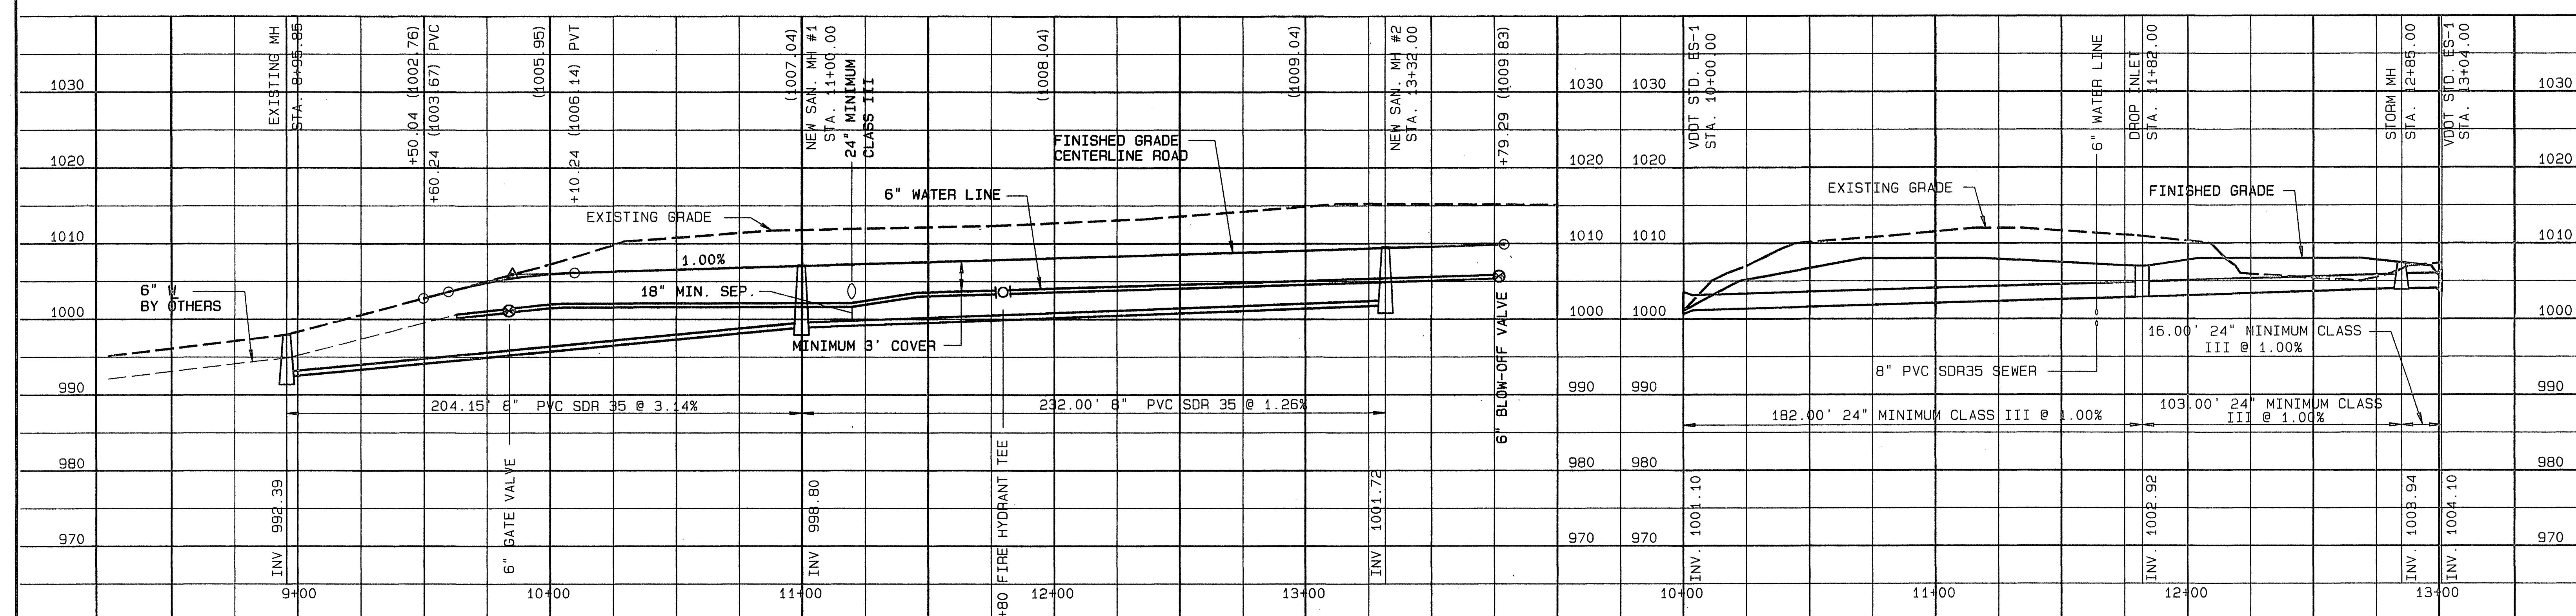

Mattern & Craig

CONSULTING ENGINEERS - SURVEYORS

DESIGNED:

DRAWN:

CHECKED:

REV.	DATE	DESCRIPTION	BY	APP.

DATE

JULY 1993

COMM.

905B

HABITAT COURT SUBDIVISION

CITY OF ROANOKE, VIRGINIA

UTILITY PLAN AND PROFILE

(STREET, WATER, SEWER & STORM DRAIN)

SHEET

3