


MATCHLINE - SEE SHEET C05 FOR CONTINUATION

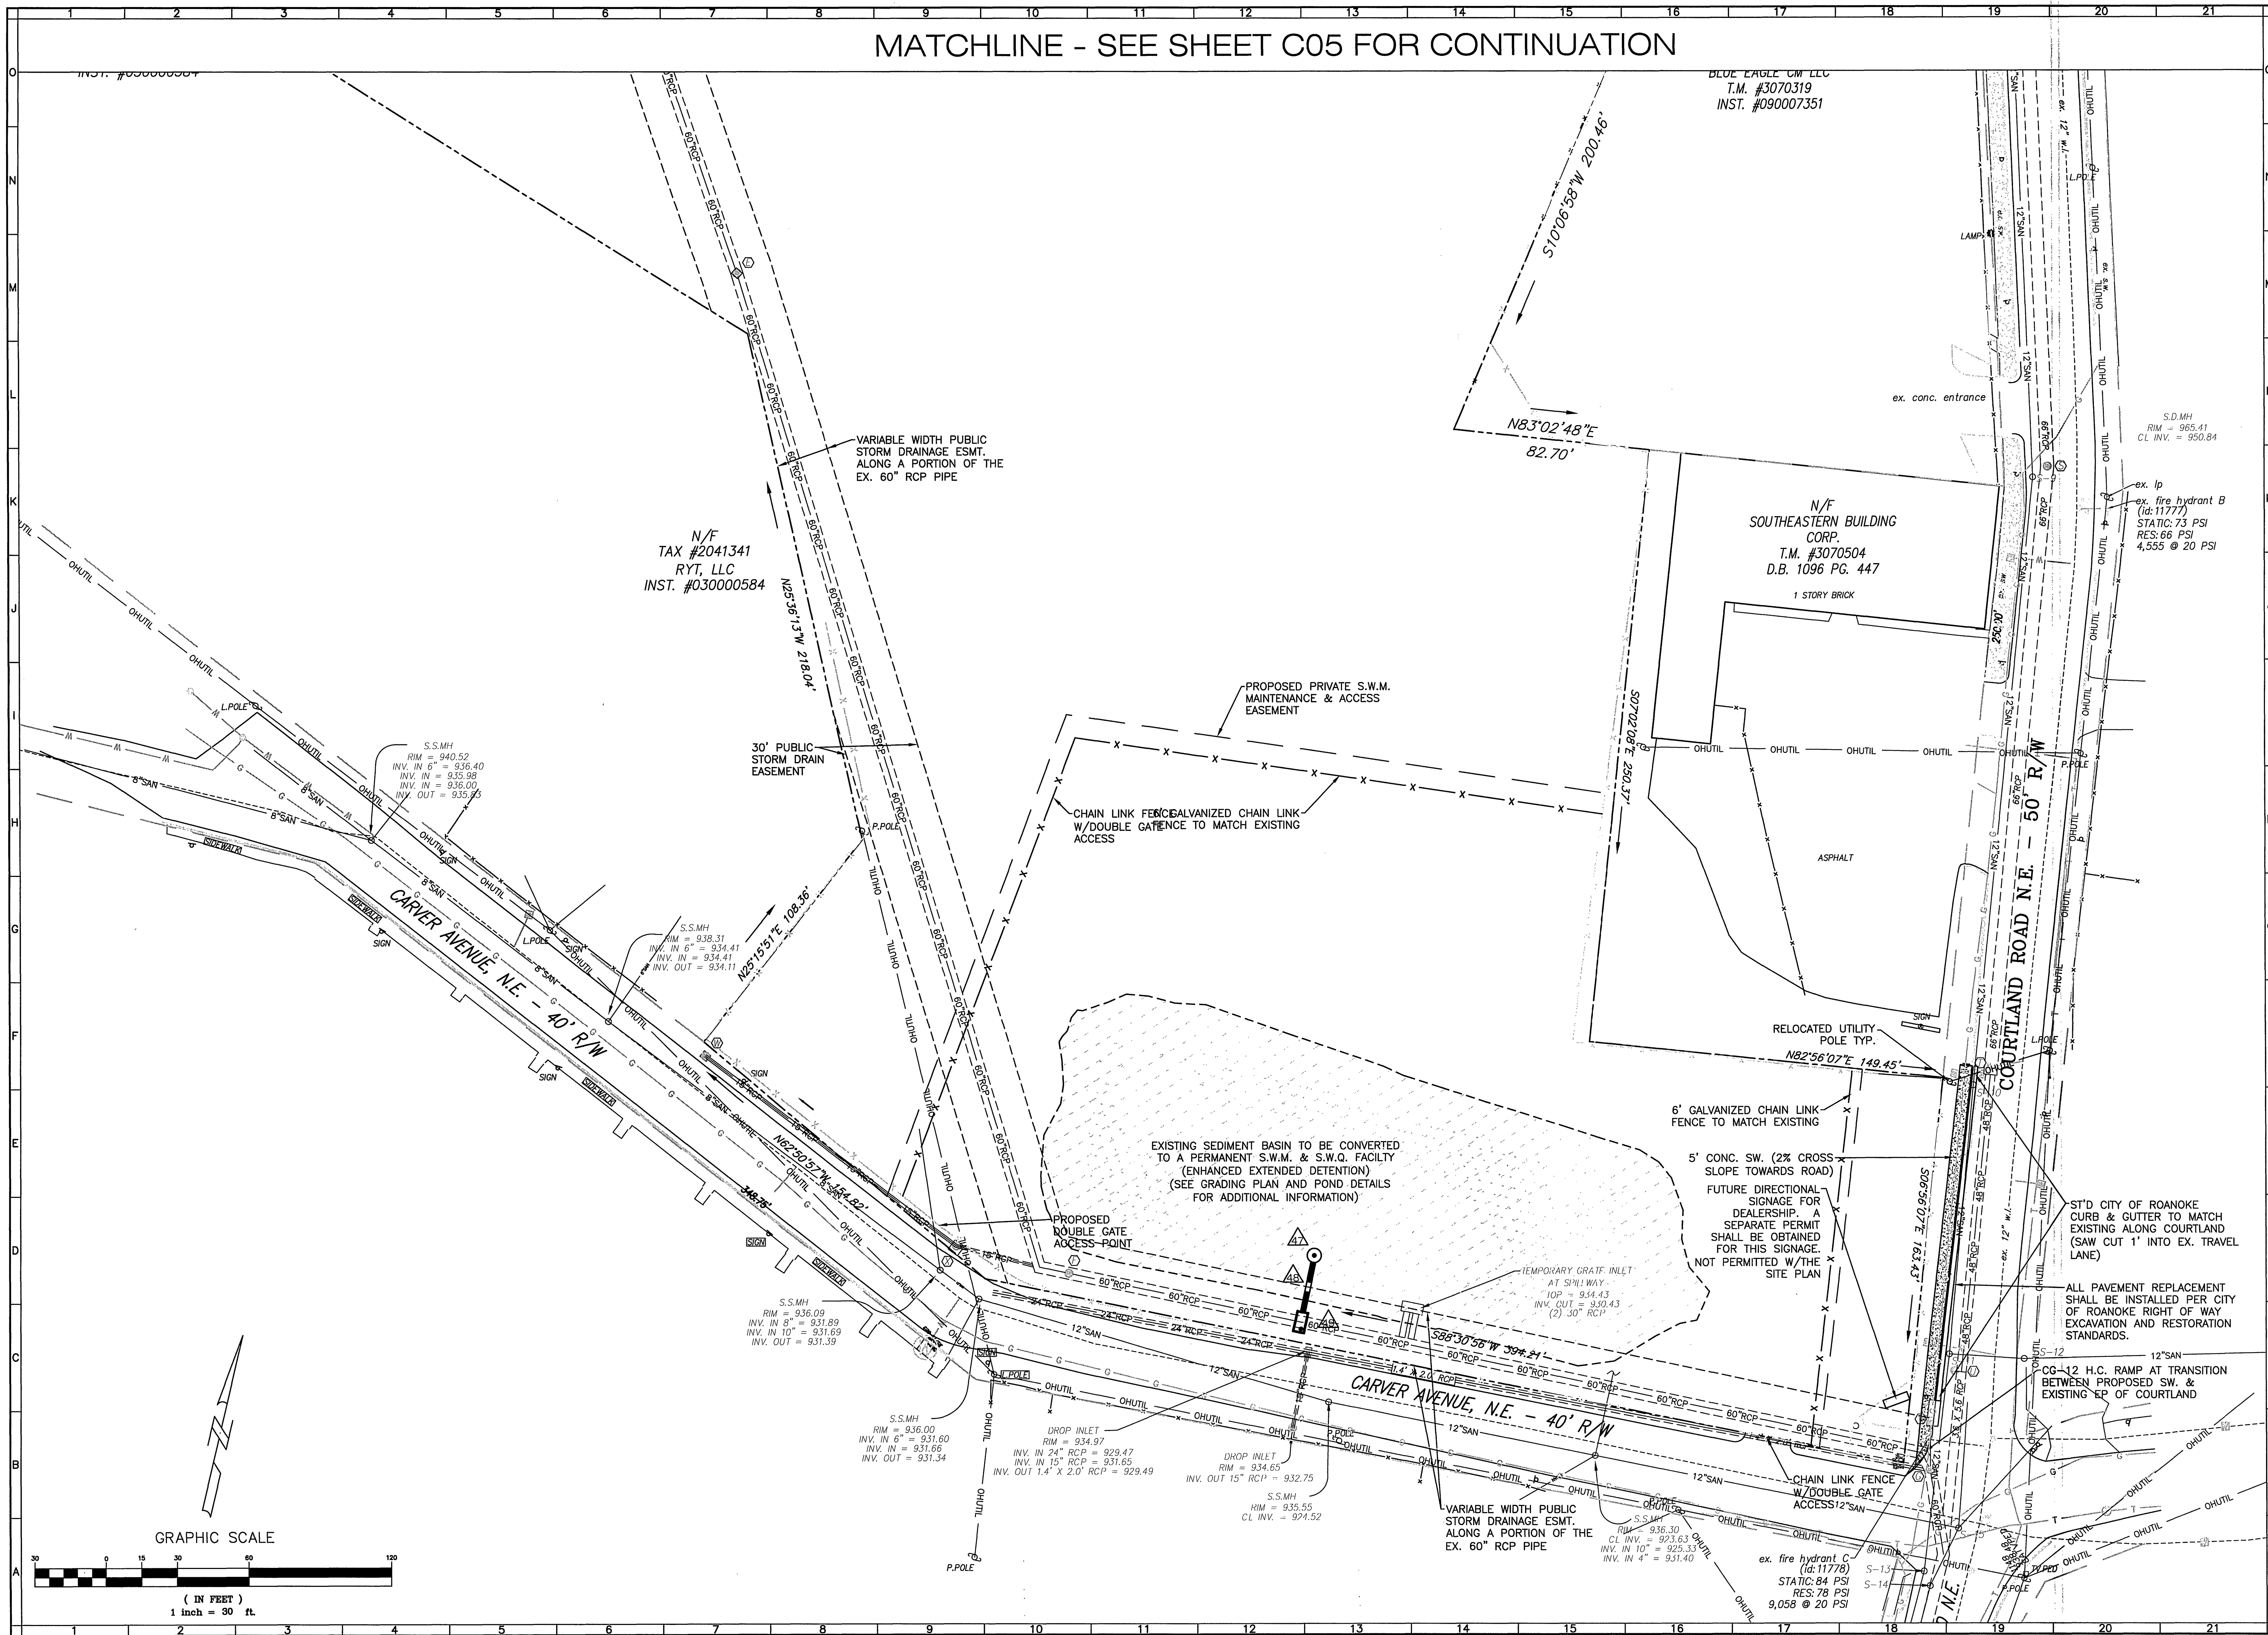

REFLECTING TOMORROW

www.balzer.cc

New River Valley
Richmond
Roanoke
Shenandoah Valley

RESIDENTIAL LAND DEVELOPMENT ENGINEERING
SITE DEVELOPMENT ENGINEERING
LAND USE PLANNING & ZONING
LANDSCAPE ARCHITECTURE
LAND SURVEYING
ARCHITECTURE
STRUCTURAL ENGINEERING
TRANSPORTATION ENGINEERING
ENVIRONMENTAL & SOIL SCIENCE
WETLAND DELINEATIONS & STREAM EVALUATIONS

Balzer and Associates, Inc.
1208 Corporate Circle
Roanoke, VA 24018
540-772-9580
FAX 540-772-8050

COMMONWEALTH OF VIRGINIA
CHRISTOPHER P. BURNS
Lic. No. 047338
3/17/14
PROFESSIONAL ENGINEER

HALEY TOYOTA DEALERSHIP

LAYOUT & UTILITY PLAN B

CITY OF ROANOKE, VIRGINIA

DRAWN BY BTC

DESIGNED BY BTC

CHECKED BY CPB

DATE 12/12/2013

SCALE 1"=30'

REVISIONS:
2/10/2014
3/17/2014

APPROVED
JUN 04 2014

SHEET NO.
C06

JOB NO. R1300046.00