





B/M SOIL STABILIZATION BLANKET

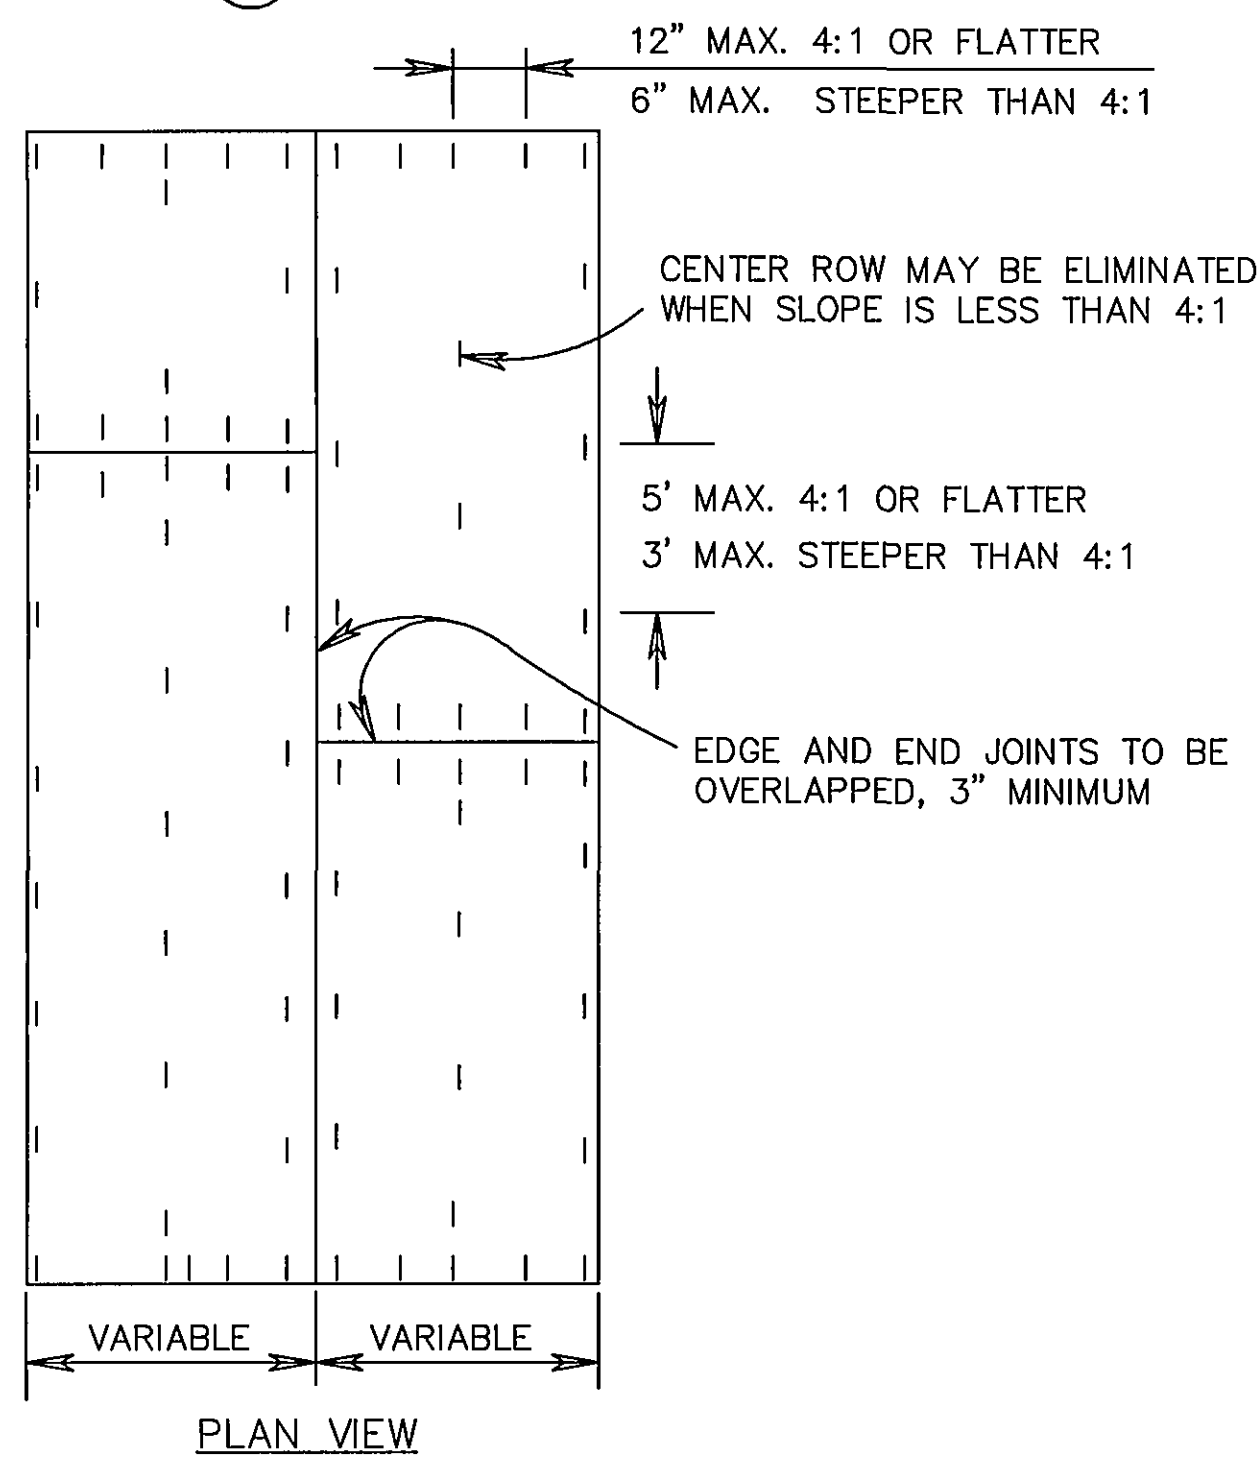

- NOTES:**
1. BLANKET MATTING (B/M) TO BE USED ON ALL SLOPES 3:1 OR STEEPER.
 2. THE LOCATION OF ALL OFF-SITE FILL OR BORROW AREAS ASSOCIATED WITH THIS CONSTRUCTION PROJECT WILL BE PROVIDED TO THE ROANOKE COUNTY DEPARTMENT OF COMMUNITY DEVELOPMENT. AN EROSION CONTROL PLAN OR MEASURES MAY BE REQUIRED FOR THIS AREA.

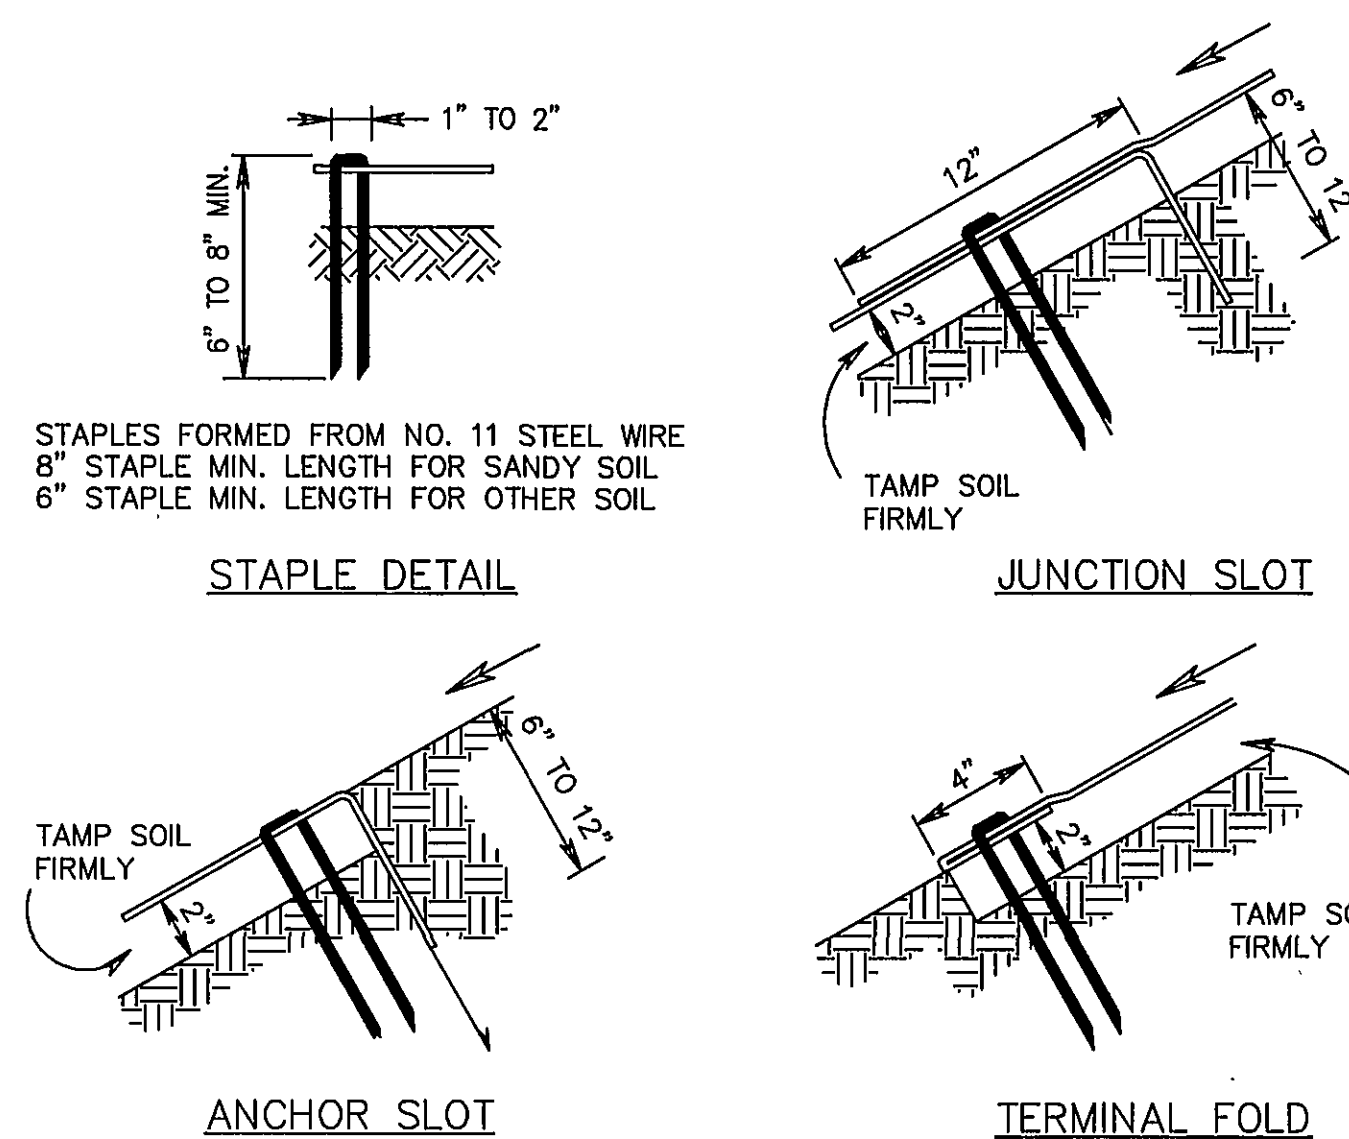

SLOPE DRAIN SIZING
PER 3.15-A VA ESC HANDBOOK
DRAINAGE AREA: 0.80 AC.
MIN. PIPE DIA: 18"

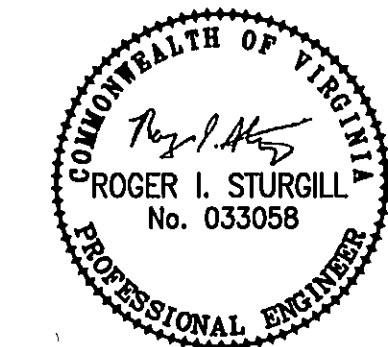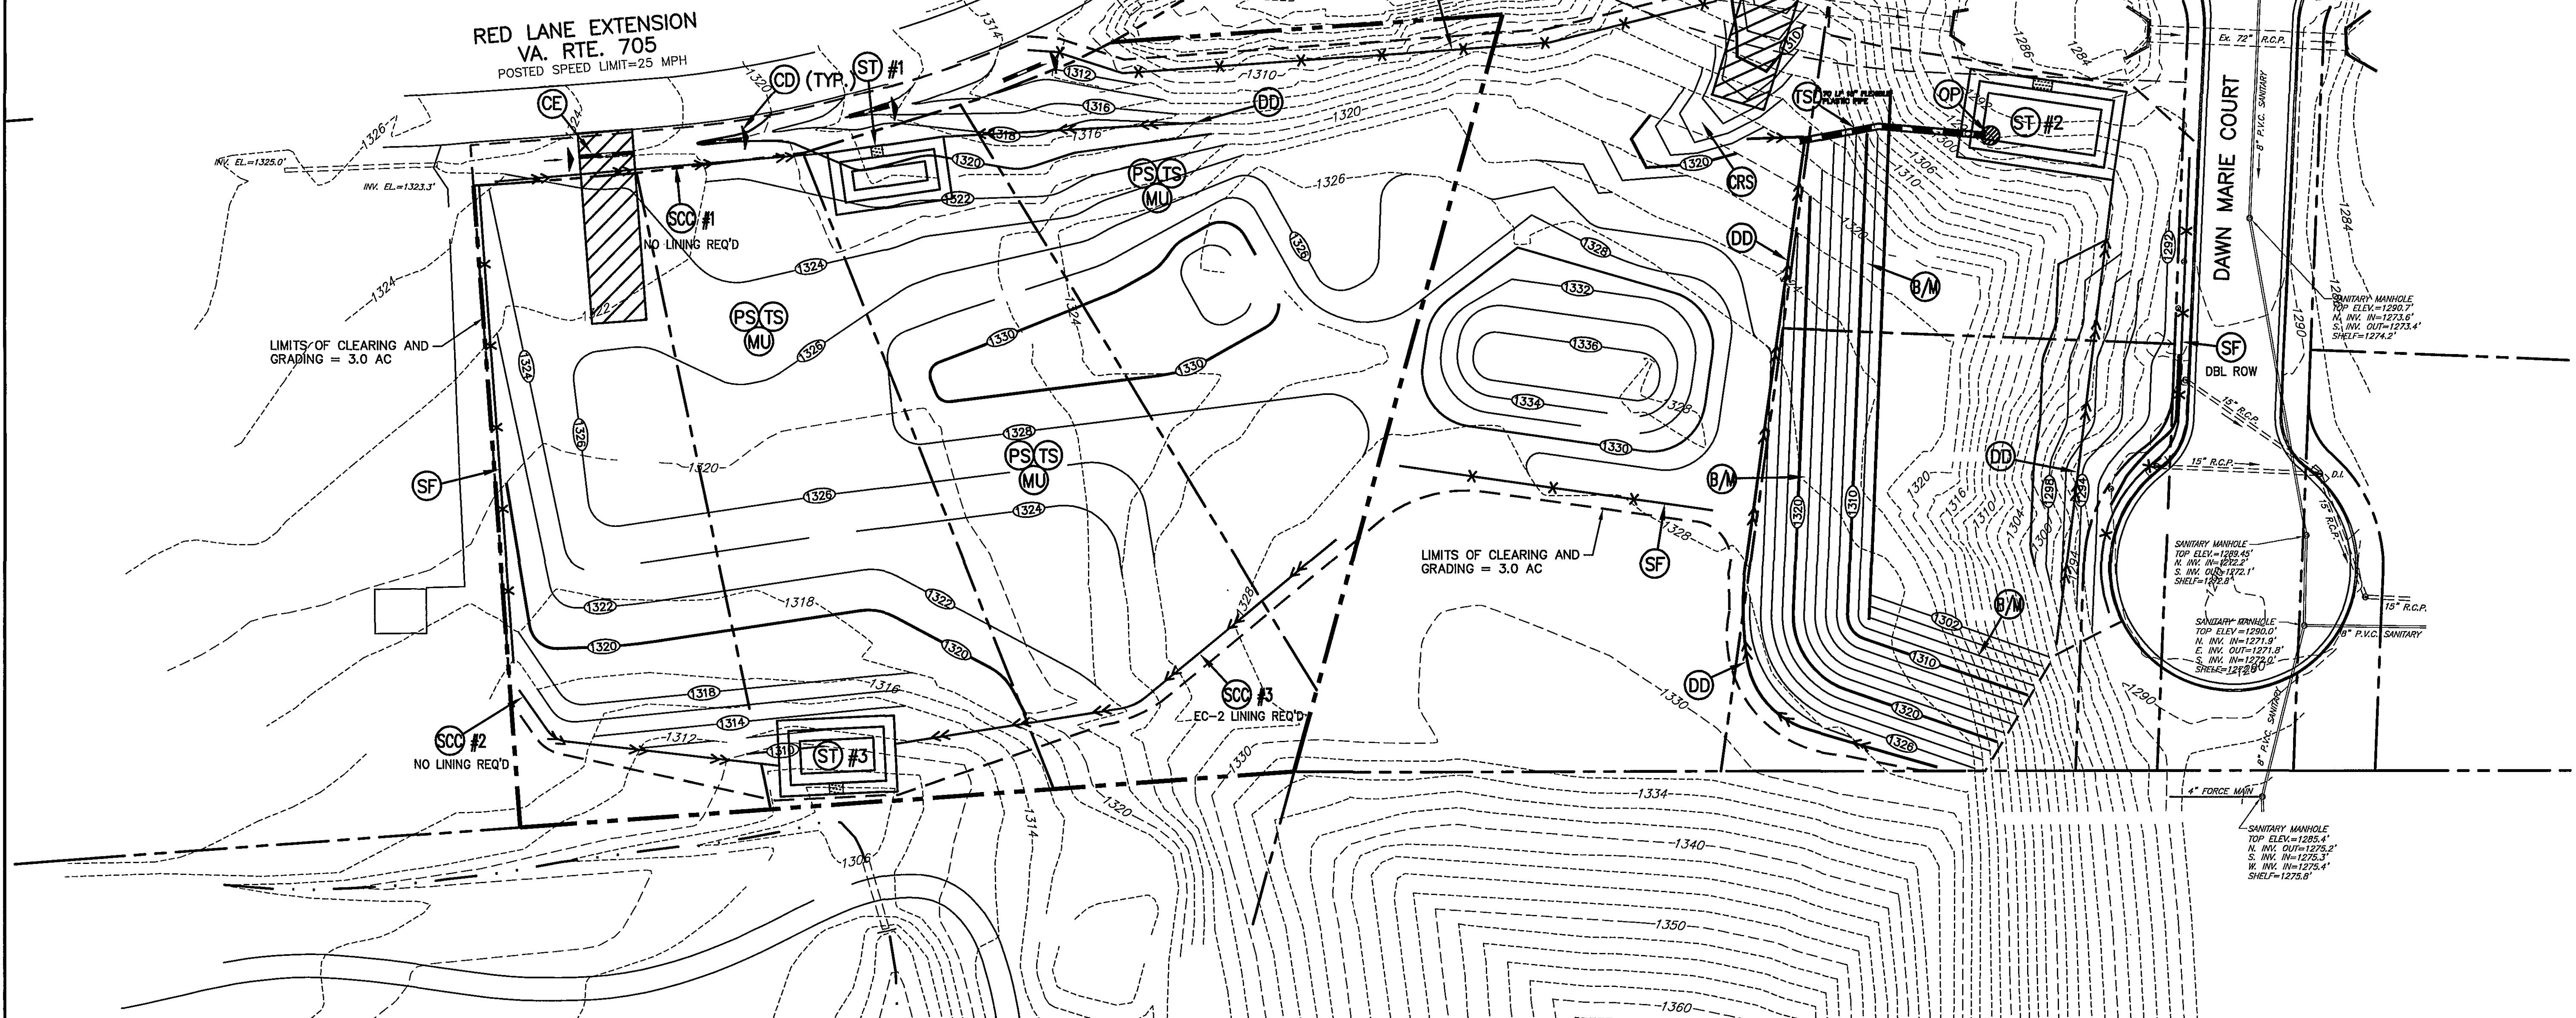

BALZER
AND ASSOCIATES, INC.
ENGINEERS

REFLECTING TOMORROW
www.balzer.cc
PLANNERS • ARCHITECTS
ENGINEERS • SURVEYORS

1208 Corporate Circle
Roanoke, Virginia 24018
Phone: 540/772-9580
FAX: 540/772-8050

601 Branchway Road
Richmond, Virginia 23236
Phone: 804/784-0571
FAX: 804/784-2038

880 Technology Park Drive
Suite 200
Glen Allen, Virginia 23059
Phone: 804/553-0132
FAX: 804/553-0133

448 Pappas Ferry Road
Christiansburg, Virginia 24073
Phone: 540/381-4290
FAX: 540/381-4291

1687 Commerce Road
Suite 201
Verona, Virginia 24482
Phone: 540/548-3220
FAX: 540/248-3221

HANGING ROCK COURT ESC PLAN ROANOKE COUNTY, VIRGINIA

DRAWN BY: CPB
DESIGNED BY: CPB
CHECKED BY: JVJ
DATE: 07/20/2006
REVISIONS:
09/05/2006
11/07/2006
01/19/2007
03/07/2007
04/12/2007

SCALE: 1"=30'
SHEET NO.
C-4
JOB NO.
R0600139.00