
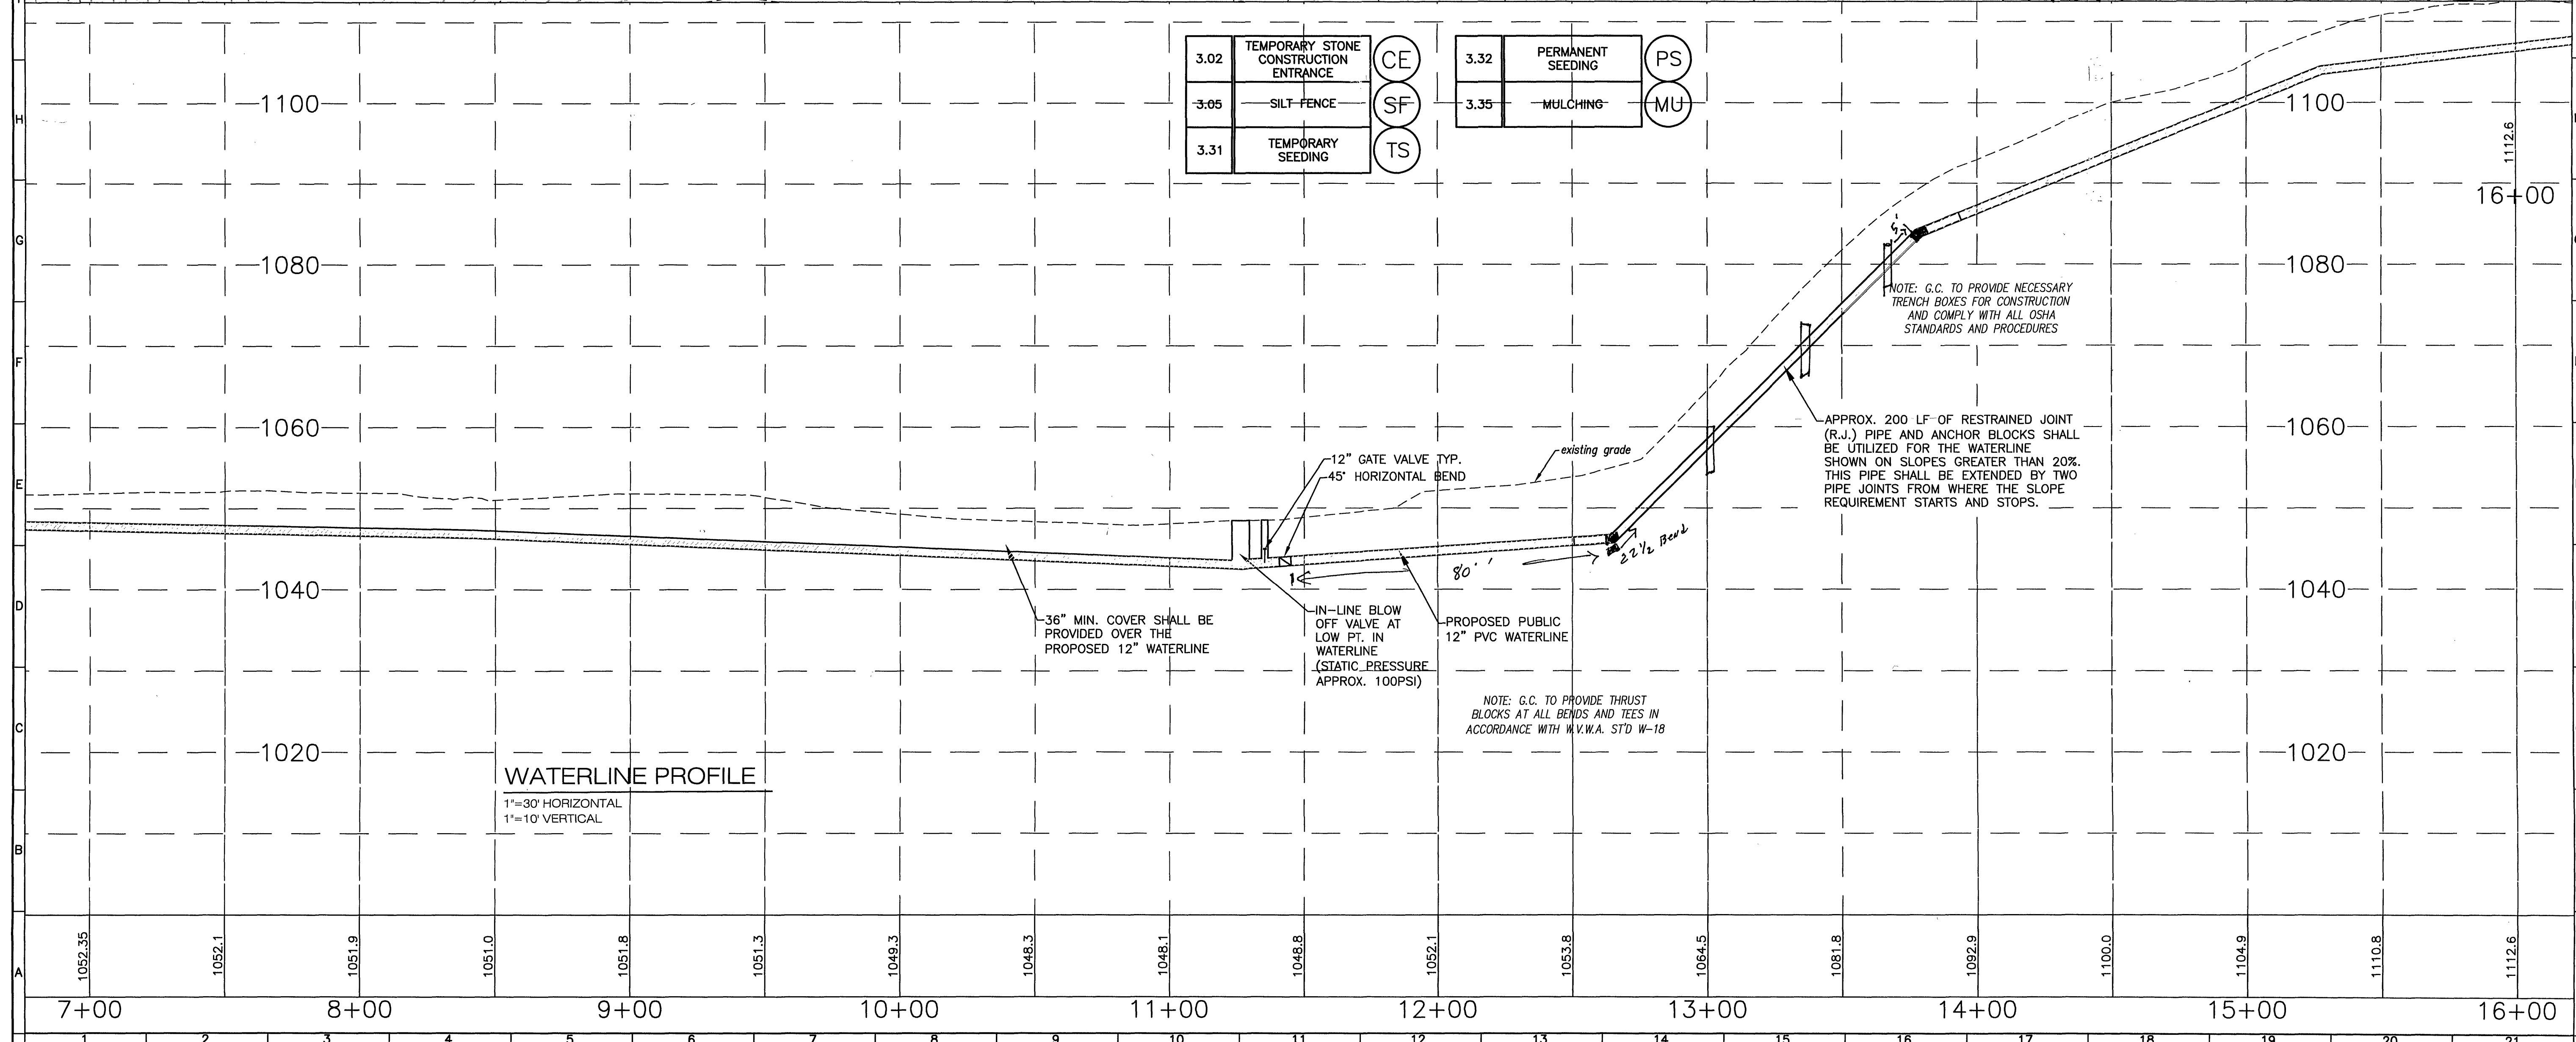


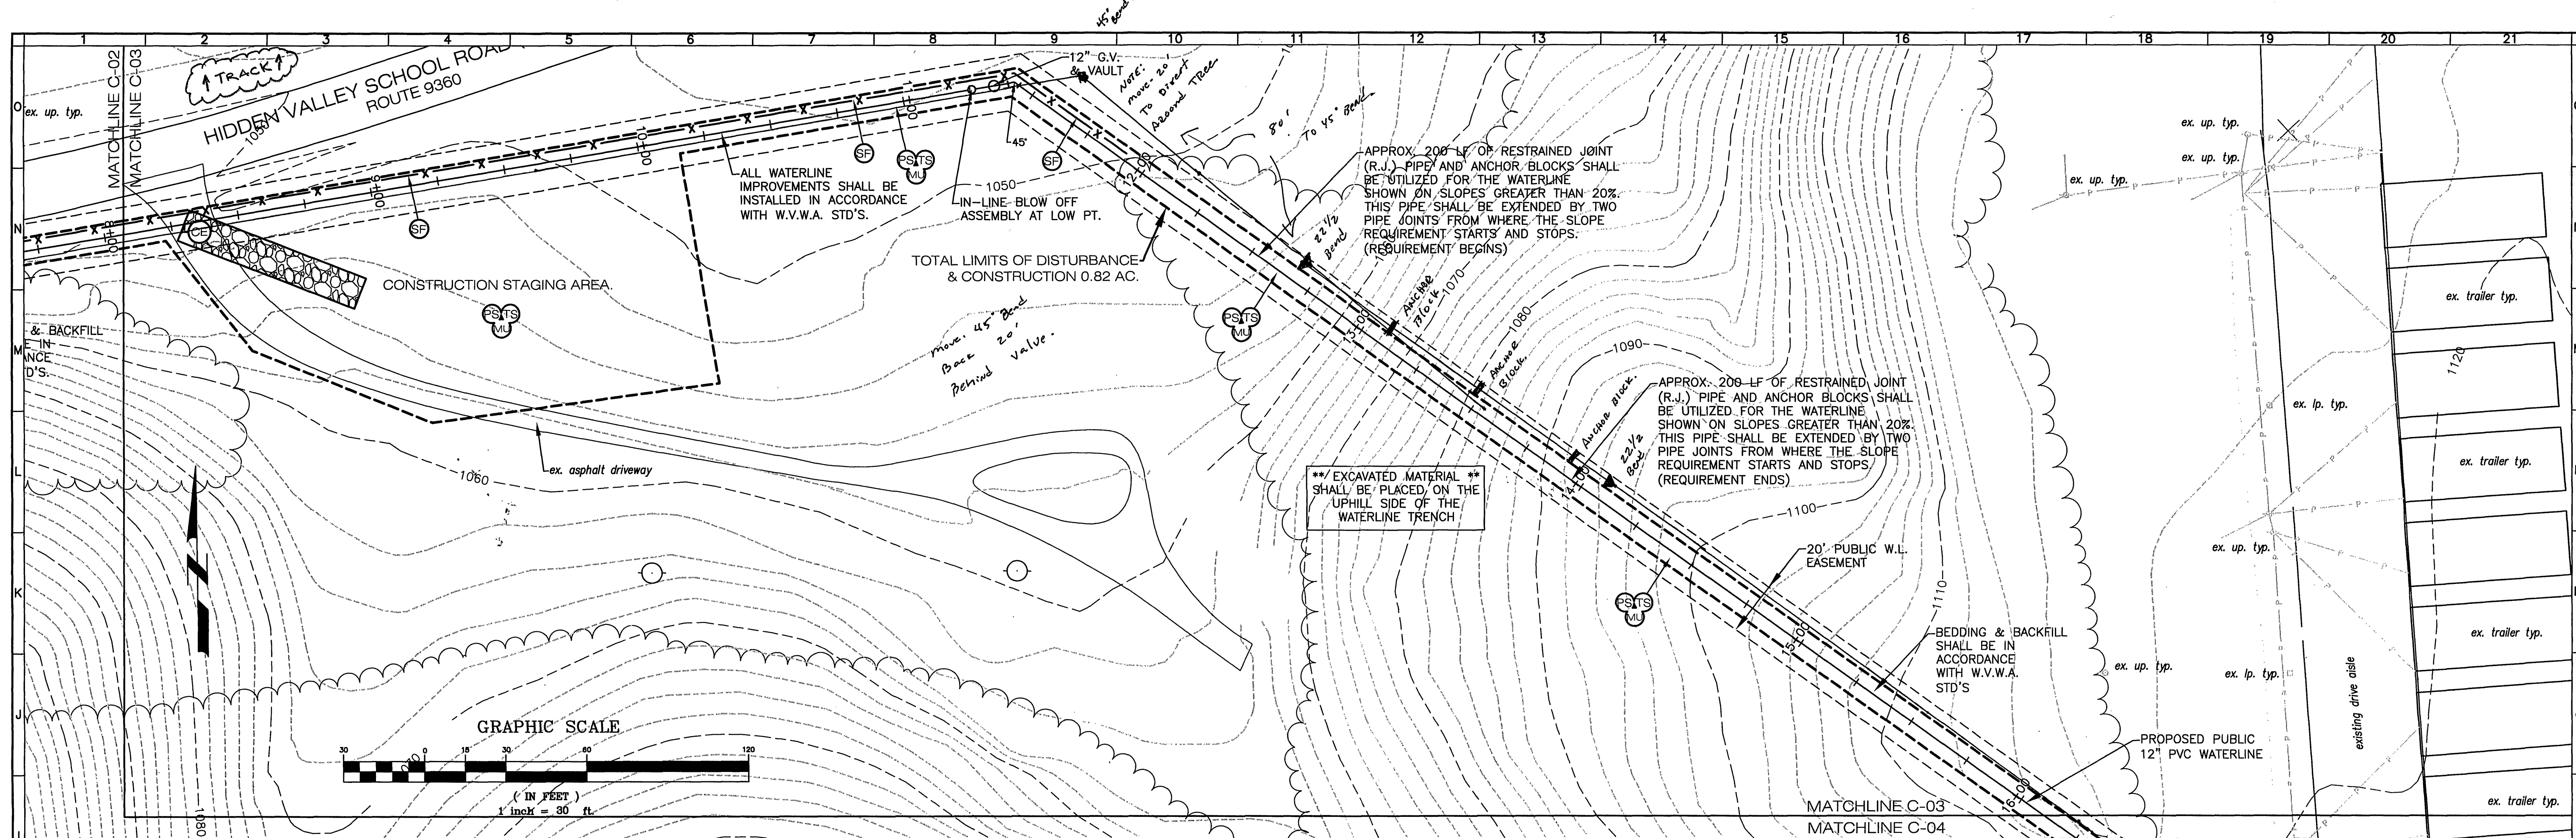

|      |                                       |    |
|------|---------------------------------------|----|
| 3.02 | TEMPORARY STONE CONSTRUCTION ENTRANCE | CE |
| 3.05 | SILT-FENCE                            | SF |
| 3.31 | TEMPORARY SEEDING                     | TS |

|      |                   |    |
|------|-------------------|----|
| 3.32 | PERMANENT SEEDING | PS |
| 3.35 | MULCHING          | MU |

**BALZER AND ASSOCIATES, INC.**  
**ENGINEERS**  
 REFLECTING TOMORROW  
[www.balzer.cc](http://www.balzer.cc)  
 New River Valley  
 Richmond  
 Roanoke  
 Shenandoah Valley

RESIDENTIAL LAND DEVELOPMENT ENGINEERING  
 SITE DEVELOPMENT ENGINEERING  
 LAND USE PLANNING & ZONING  
 LANDSCAPE ARCHITECTURE  
 LAND SURVEYING  
 ARCHITECTURE  
 STRUCTURAL ENGINEERING  
 GEOTECHNICAL ENGINEERING  
 TRANSPORTATION ENGINEERING  
 ENVIRONMENTAL & SOIL SCIENCE  
 WETLAND DELINEATIONS & STREAM EVALUATIONS

**Balzer and Associates, Inc.**  
 1208 Corporate Circle  
 Roanoke, VA 24018  
 540-772-9580  
 FAX 540-772-8050

COMMONWEALTH OF VIRGINIA  
 Christopher P. Burns  
 Lic. No. 047338  
 5/1/12  
 PROFESSIONAL ENGINEER

**H.V.M.S. WATERLINE**  
**UTILITY PLAN 2**  
 CITY OF ROANOKE, VIRGINIA

DRAWN BY BTC  
 DESIGNED BY BTC  
 CHECKED BY CPB  
 DATE 3-30-12  
 SCALE 1"=30'

REVISIONS:  
 5-1-2012

APPROVED  
 JUL 23 2012

SHEET NO.  
**C-03**

JOB NO. R1200006.00