

SUPERVISED BY G.T. ROGERSON, JR. (VDOT)
DESIGNED BY MATTHEW & CRAIG (MICHAEL S. AGEE)

PLAN	DATE
NO. 1	10/1/94
NO. 2	10/1/94
LEGEND

- STD. CG-6 CURB & GUTTER
- STD. CG-12 CURB CUT RAMP
- STD. CG-9D ENTRANCE GUTTER
- VAR. WIDTH X 4" CEM. CONC. SIDEWALK
- STD. CG-2, 6" CURB
- DRAINAGE STRUCTURE NO.
- CURVE DATA

- STD. MS-2 RAISED GRASS MEDIAN STRIP
- STD. FE-CL CHAIN LINK FENCE
- TEMPORARY SILT FENCE
- TEMPORARY SILT BARRIER
- TEMPORARY SILT TRAP
- STD. CG-19 ENTRANCE GUTTER
- PROP. DITCH SEE DET. SH. 2C
- SPECIAL DESIGN PATTERNED SIDEWALK, SEE SH. 2U
- SPECIAL DESIGN PATTERNED CROSSWALK, SEE SH. 2U


NOTE 1A: TEMP. CONST. ESMT. ACQUIRED WITH PROJECT U000-128-117, RW-201. 500 G.F. TO BE RETAINED FOR 2ND STREET/GAINSBORO ROAD PROJECT.

- ## NOTES
- FIGURES IN PARENTHESES AND DOT-DASHED LINES DENOTE TEMPORARY EASEMENTS.
 - FIGURES IN BRACKETS, AND DOT-DASHED LINES DENOTE PERMANENT EASEMENTS.
 - HATCHED AREA DENOTES AREAS OF DEMOLITION OF PAVEMENT.
 - DEMOLISH & REGRADE EXIST. PVT. CURB AND WALK THIS AREA, GRADE TO DRAIN.
 - FOR DRAINAGE DESCRIPTIONS SEE SHEET 2H(1).
- DENOTES PROPOSED PAVEMENT.

DESIGN FEATURES RELATING TO CONSTRUCTION OR TO REGULATION AND CONTROL OF TRAFFIC MAY BE SUBJECT TO CHANGE AS DEEMED NECESSARY BY THE DEPARTMENT.

SEE SH. 0D FOR CONST. ON 2ND ST. AND PATTON AVE.

REVISED	PRWA	STATE	FEDERAL AID	ROUTE	PROJECT	SHEET NO.
3-31-94	3	VA			U000-128-116, RW-201 C-501	5

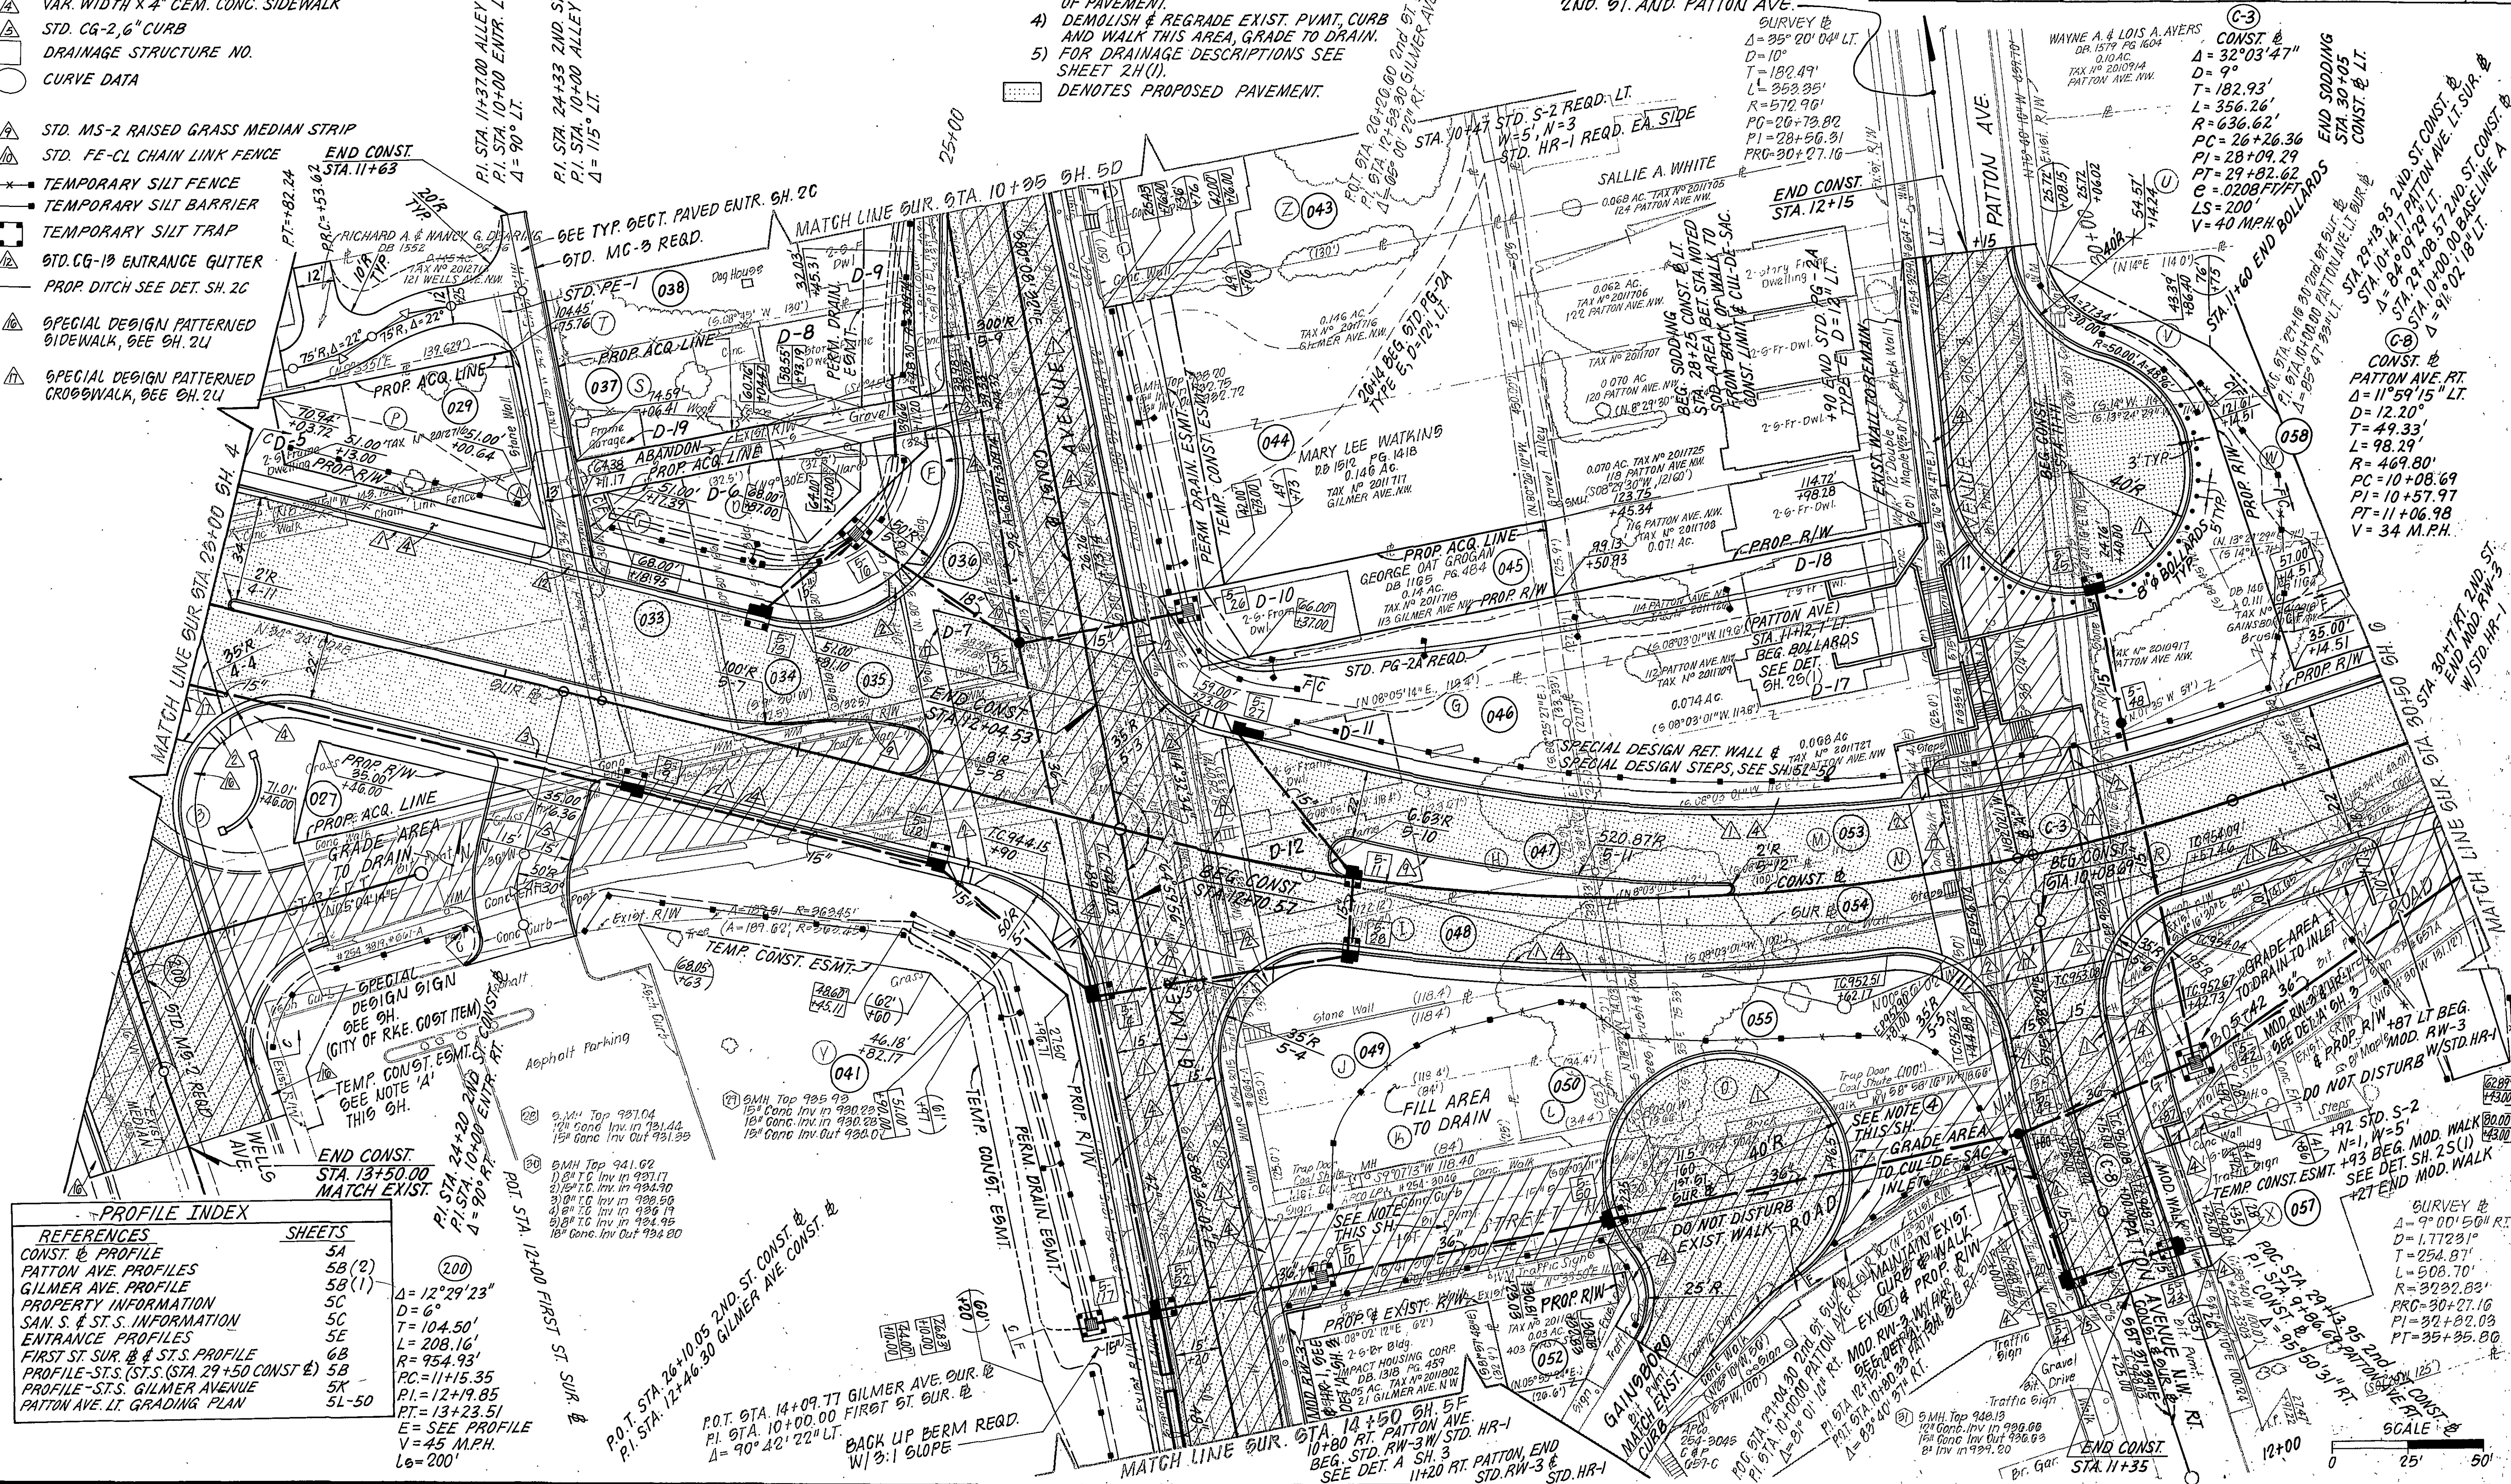

PROFILE INDEX

REFERENCES	SHEETS
CONST. & PROFILE	5A
PATTON AVE. PROFILES	5B(2)
GILMER AVE. PROFILE	5B(1)
PROPERTY INFORMATION	5C
SAN. S. & ST. S. INFORMATION	5C
ENTRANCE PROFILES	5E
FIRST ST. SUR. & ST. S. PROFILE	6B
PROFILE-ST. S. (STA. 29+50 CONST. &)	5B
PROFILE-ST. S. GILMER AVENUE	5K
PATTON AVE. LT. GRADING PLAN	5L-50

END CONST. STA. 13+50.00 MATCH EXIST.

PI. STA. 24+20.00 2ND ST. CONST. & 4"=90' LT.

PI. STA. 12+00 FIRST ST. SUR. & 4"=90' LT.

P.O.T. STA. 26+10.05 2ND ST. CONST. & PI. STA. 12+46.30 GILMER AVE. CONST. & 4"=90' LT.

P.O.T. STA. 14+09.77 GILMER AVE. SUR. & PI. STA. 10+00.00 FIRST ST. SUR. & 4"=90' LT.

BACK UP BERM REQ'D. W/ 3:1 SLOPE

SCALE 1"=25'

0 25' 50'