

FOR
INDEX OF SHEETS
SEE SHEET 18



COMMONWEALTH OF VIRGINIA

DEPARTMENT OF HIGHWAYS AND TRANSPORTATION

PLAN AND PROFILE OF PROPOSED STATE HIGHWAY


ROANOKE COUNTY

FROM : S.C.L. OF CITY OF ROANOKE
TO : 0.023 MI. N. INT. RTE. 419

FHWA REGION	STATE	FEDERAL AID	STATE	
		PROJECT	ROUTE	PROJECT
3	VA.	*F-028-1 ()	221	0221-080-103,

*FOR COMPLETE PROJECT NUMBER SEE TABULATION BELOW

DESIGN CLASSIFICATION		
CLASS I PRIMARY - LIGHT MOUNTAINOUS		
FROM:	S.C.L. CITY OF ROANOKE	WEST ROUTE 682
TO:	WEST ROUTE 682	0.023 MI. N. INT. ROUTE 419
A.D.T. 1980	13,580	16,255
A.D.T. 2000	14,950	17,850
D.H.V.	1,500	1,790
D (%)	65	65
T (%)	2	2
V (M.P.H.)	45	45

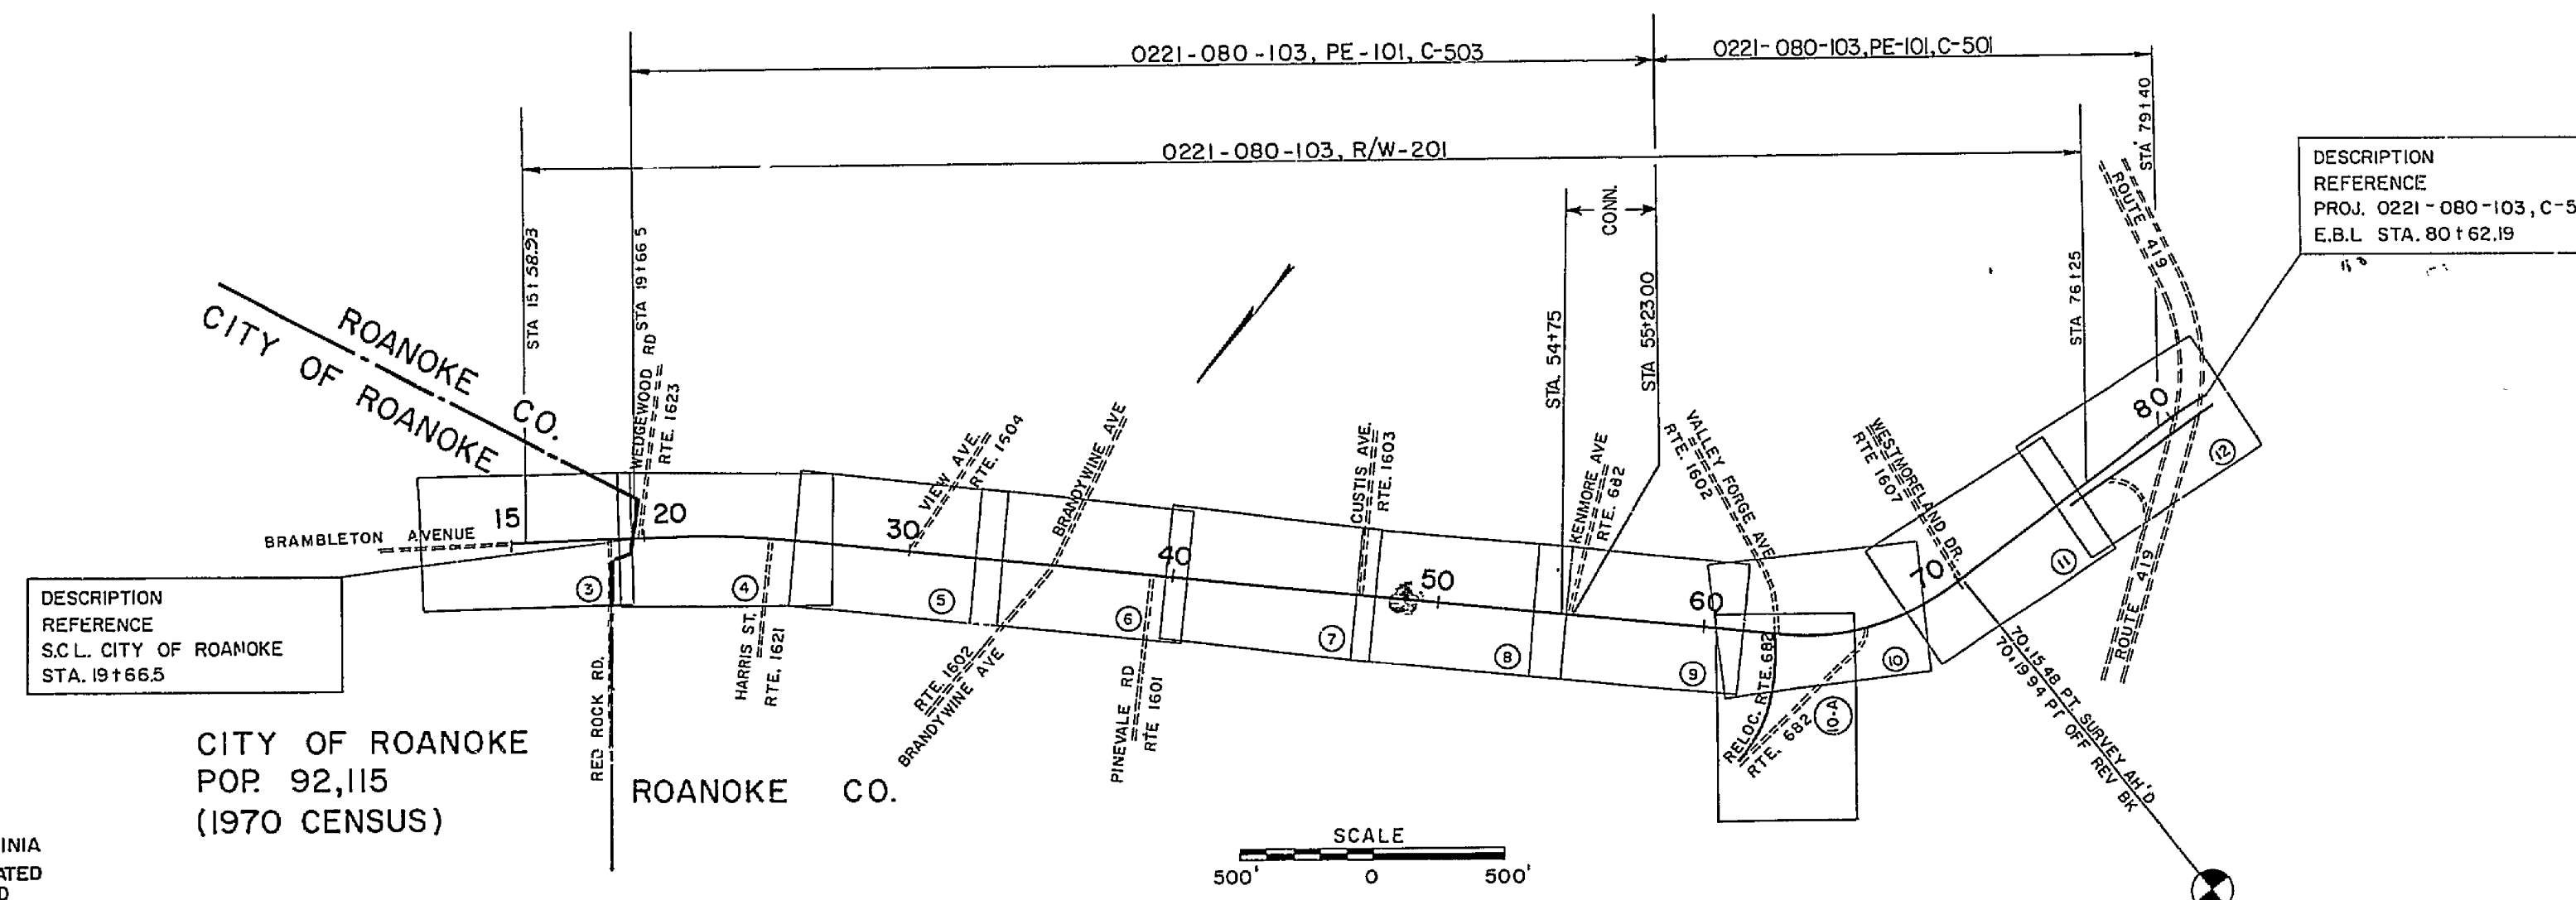

NOTE: THIS PROJECT IS TO BE CONSTRUCTED IN ACCORDANCE WITH THE VIRGINIA DEPARTMENT OF HIGHWAYS AND TRANSPORTATION ROAD AND BRIDGE SPECIFICATIONS DATED JANUARY 1, 1978 AND ROAD DESIGN STANDARDS DATED JANUARY 1, 1978, AS AMENDED BY CONTRACT PROVISIONS AND THESE PLANS.

ALL CURVES TO BE SUPERELEVATED, TRANSITIONED, AND WIDENED IN ACCORDANCE WITH STANDARD TC-4, EXCEPT WHERE OTHERWISE NOTED ON PLANS.
DESIGN FEATURES RELATING TO CONSTRUCTION OR TO REGULATION AND CONTROL OF TRAFFIC MAY BE SUBJECT TO CHANGE AS DEEMED NECESSARY BY THE DEPARTMENT.

CONVENTIONAL SIGNS

STATE LINE	—
COUNTY LINE	—
CITY, TOWN OR VILLAGE	—
RIGHT OF WAY LINE	—
FENCE LINE	—
UNFENCED PROPERTY LINE	—
FENCED PROPERTY LINE	—
TRAVELED WAY	—
GUARD RAIL	—
RETAINING WALL	—
RAILROADS	—
BASE OR SURVEY LINE	—

LEVEE OR EMBANKMENT	—
BRIDGES	—
CULVERTS	—
DROP INLET	—
TROLLEY POLES	—
POWER POLES	—
TELEPHONE OR TELEGRAPH POLES	—
MARSH	—
HEDGE	—
WOODS	—
GROUND ELEVATION	—
GRADE ELEVATION	—
POLES WITHIN CONSTRUCTION LIMITS	—

STATE PROJECT NO.	SECTION	FEDERAL AID PROJECT NOS.	EQUALITIES			LENGTH INCL. BR. & BOX CULVS.		LENGTH EXCL. BR.		TYPE	DESCRIPTION
			FEET	FEET	MILES	FEET	MILES	FEET	MILES		
0221-080-103	C-501	F-028-1(10)	+4.46	2421.46	0.459					CONSTR.	FROM: 0.482 MI. N. INT. RTE. 419 TO: 0.023 MI. N. INT. RTE. 419
	R/W-201		+4.46	6070.53	1.150					R/W	FROM: 0.077 MI. N. S.C.L. ROANOKE TO: 0.083 MI. N. INT. RTE. 419
	C-503			3556.50	0.674					CONSTR.	FROM: S.C.L. OF CITY OF ROANOKE TO: 0.482 MI. N. INT. RTE. 419

PLANS REVISED					
PROJECT	SHEET NO.	DATE	PROJECT	SHEET NO.	DATE
R/W-201	11	July 10, 1978	R/W-201	11	May 2, 1978
R/W-201	11	July 10, 1978	R/W-201	11	May 2, 1978
RECOMMENDED FOR APPROVAL FOR RIGHT OF WAY ACQUISITION	
DATE	LOCATION AND DESIGN ENGINEER
DATE	DIRECTOR OF ENGINEERING
DATE	DIRECTOR OF PROGRAMMING AND PLANNING
DATE	DEPUTY COMMISSIONER AND CHIEF ENGINEER

APPROVED FOR RIGHT OF WAY ACQUISITION	
DATE	COMMISSIONER

RECOMMENDED FOR APPROVAL FOR CONSTRUCTION	
DATE	STATE LOCATION AND DESIGN ENGINEER
DATE	DIRECTOR OF ENGINEERING
DATE	DIRECTOR OF PLANNING

APPROVED FOR CONSTRUCTION	
DATE	DEPUTY COMMISSIONER AND CHIEF ENGINEER

APPROVED	
DATE	DIVISION ENGINEER FEDERAL HIGHWAY ADMINISTRATION U.S. DEPARTMENT OF TRANSPORTATION

PLAN NO. 0221-080-103

FILE NO. SHEET NO.

RC-5424

