

INDEX OF SHEETS

SHEET NO 1	TITLE SHEET
" " 2 THRU 2A	TYPICAL SECTIONS & SUMMARY SHEETS
" " 3 " 8A	PLAN & PROFILE SHEETS
18	SHEETS OF CROSS SECTIONS




COMMONWEALTH OF VIRGINIA
DEPARTMENT OF HIGHWAYS

PLAN AND PROFILE OF PROPOSED
STATE HIGHWAY

TOWN OF VINTON
FROM: 0.070 M.I. INT. BEDFORD RD. TO: INT. RTE. 24 (WASHINGTON AVE.)

B.P.R. REG. NO.	STATE	FEDERAL AID ROUTE	PROJECT	STATE ROUTE	PROJECT	SHEET NO.	TOTAL SHEETS
2	VA.			24	0024-149-101 SEE TABULATION BELOW FOR SECT. NOS.	1	
CLASS I		DIVIDED		ROLLING		URBAN	
ADT (19)		FROM: RTE. 634		TO: RTE. 24			
ADT (1985)		Facility not in existence					
DHV		9800					
D		70 %					
T		14 %					
V (MPH)		35 %					


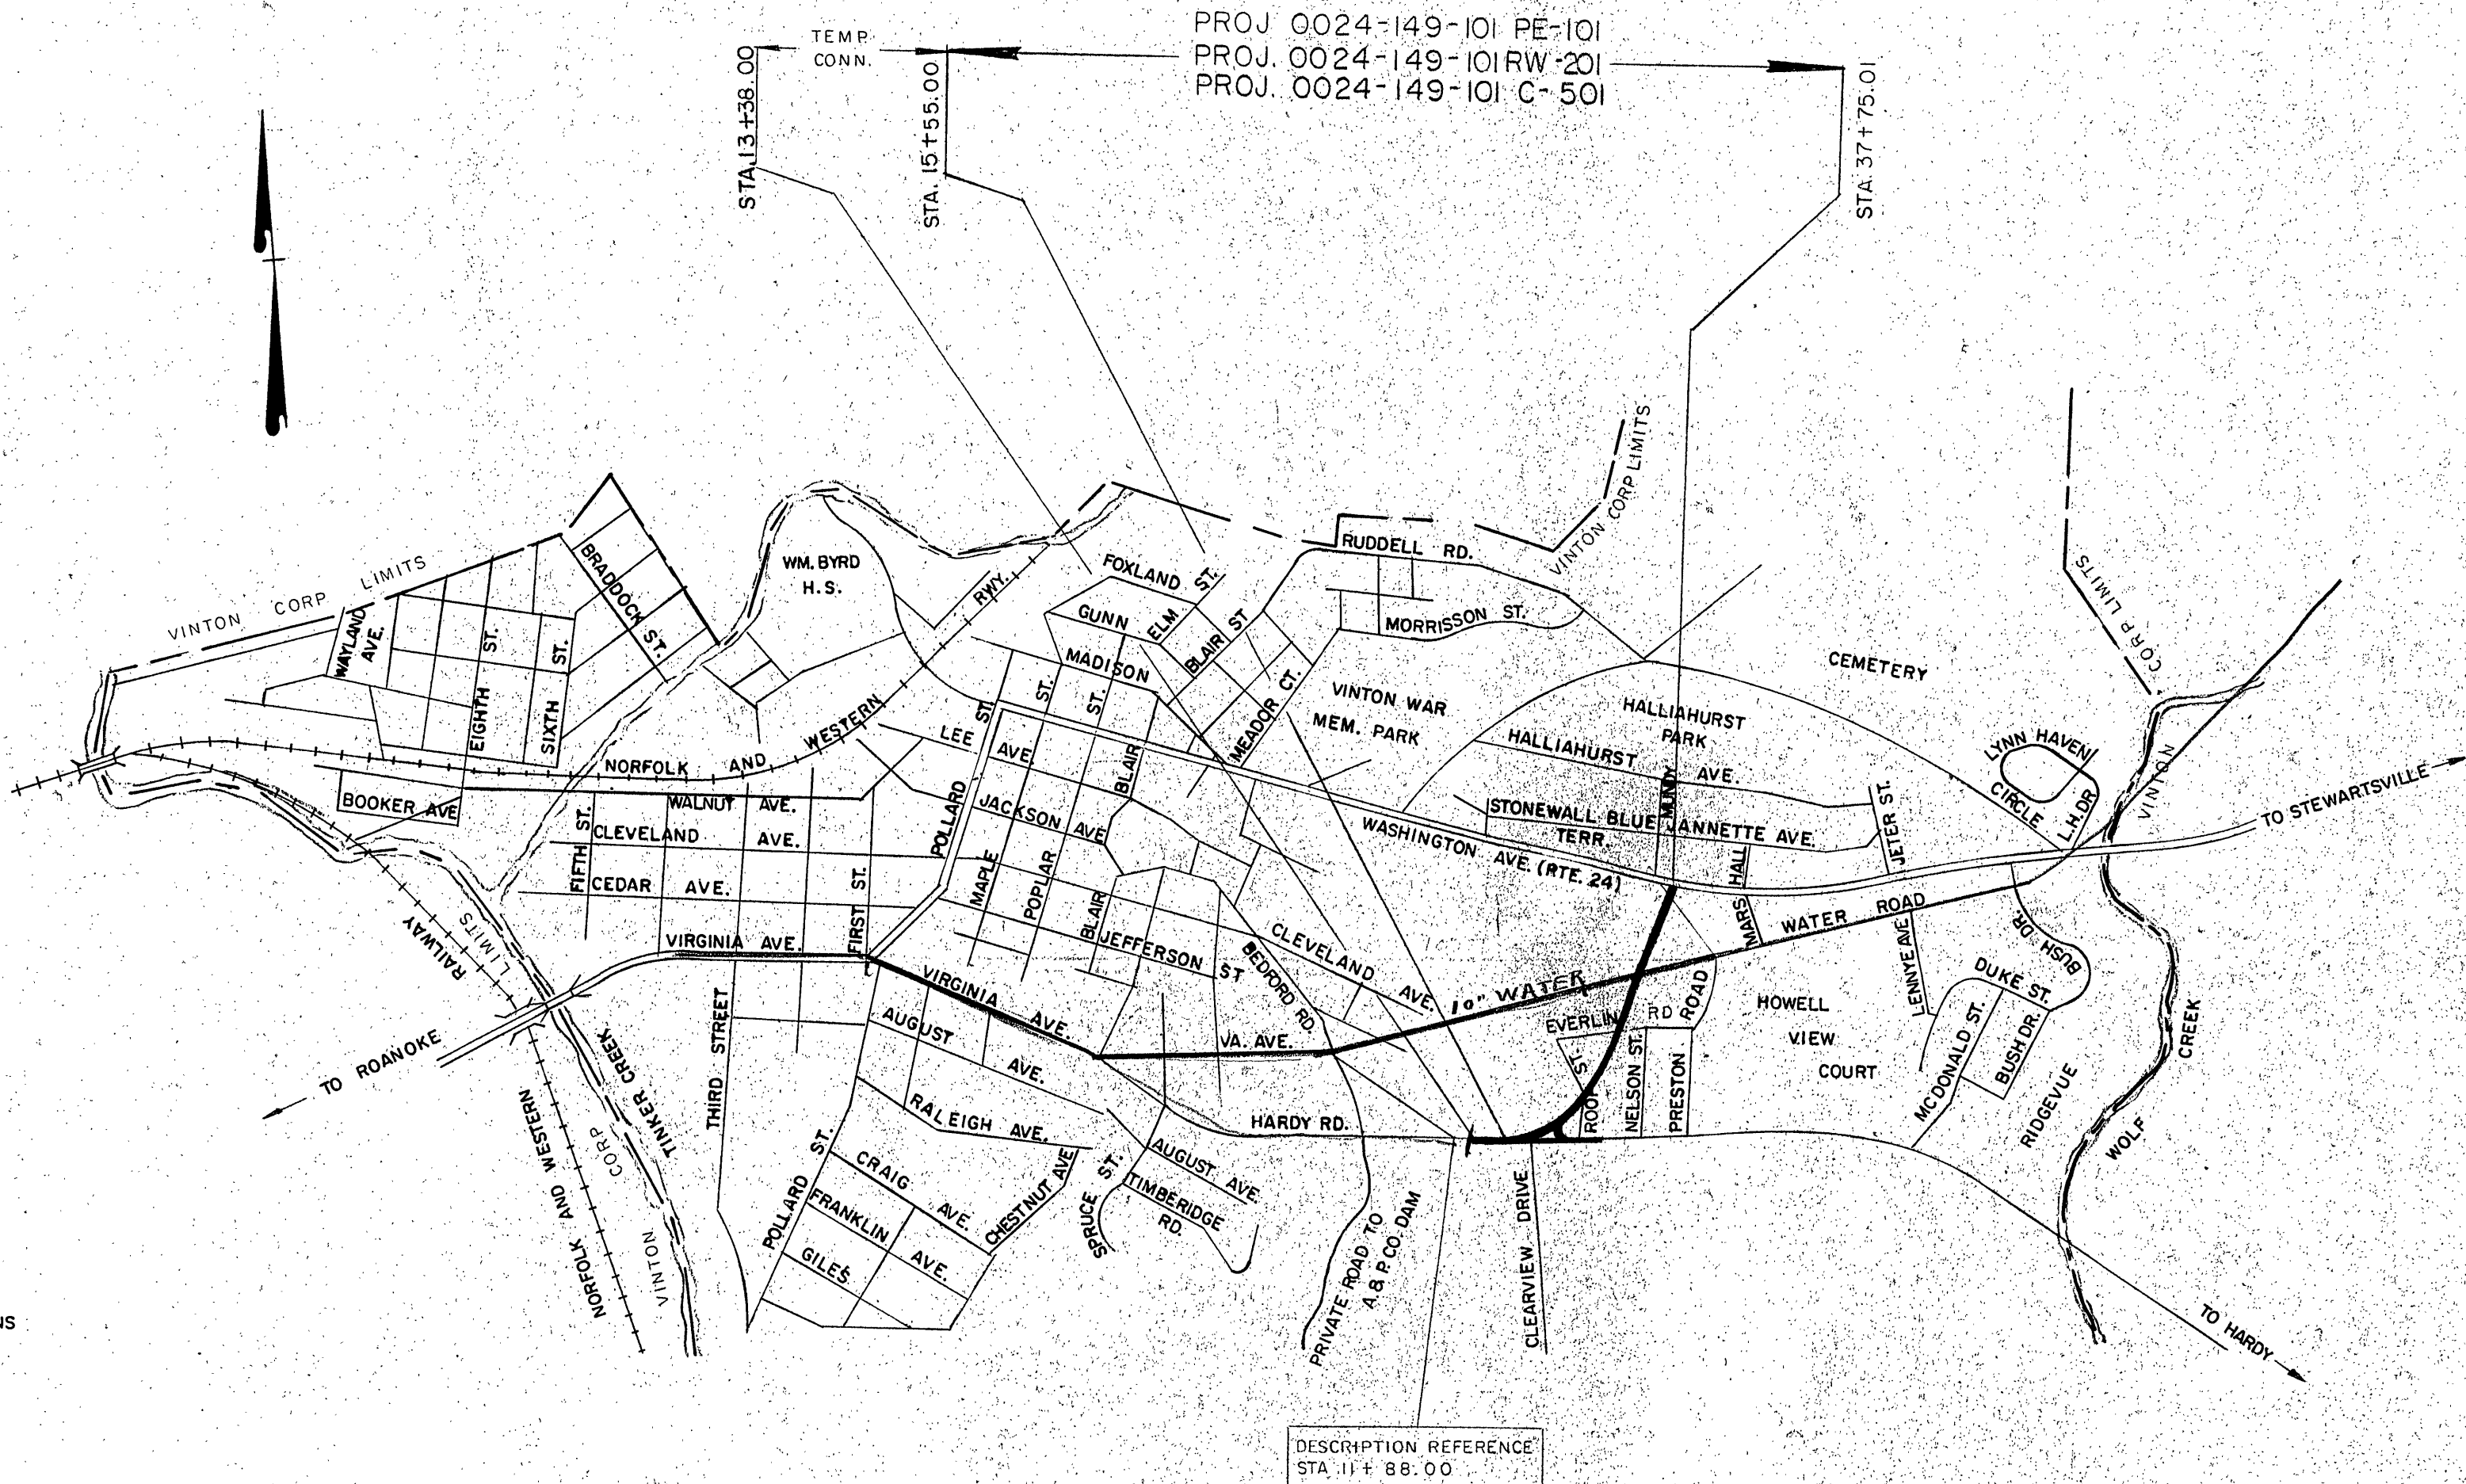


TOWN OF VINTON
POP. 3,432 (1960 CENSUS)

NOTE: THIS PROJECT IS TO BE CONSTRUCTED IN ACCORDANCE WITH THE VIRGINIA DEPARTMENT OF HIGHWAYS ROAD AND BRIDGE SPECIFICATIONS DATED JULY 1, 1966 AND ROAD DESIGNS AND STANDARDS REVISED AUGUST 1, 1966 AND INCLUDING ALL SUBSEQUENT REVISIONS.


ALL CURVES ARE TO BE SUPERELEVATED AT A RATE OF 1/4" : 1' WITH 100' TRANSITIONS AND NO WIDENING.

CONVENTIONAL SIGNS

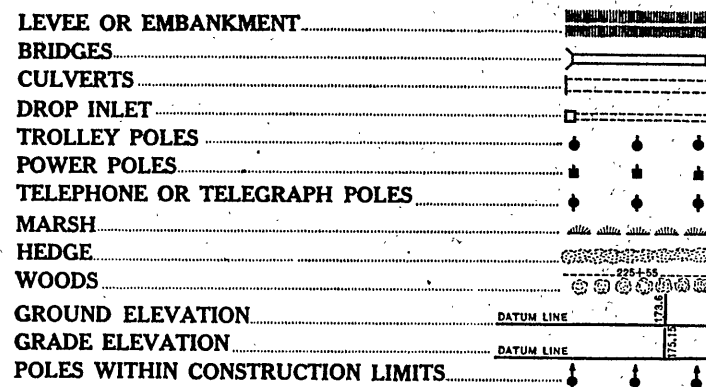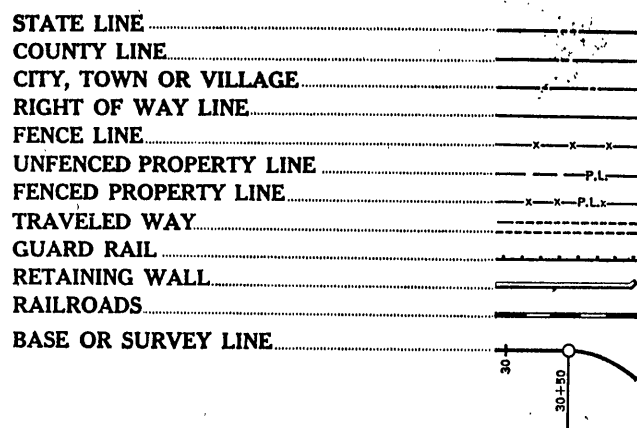

NOTE: LENGTH IS BASED ON SURVEY CENTERLINE.

STATE PROJ. NUMBER	SECTION	EQUALITIES	LENGTH		TYPE	DESCRIPTION
0024-149-101	RW - 201	NONE	FEET	MILES	R/W	FROM: 0.070 M.I. INTERSECTION BEDFORD ROAD TO: INTERSECTION ROUTE 24 (WASHINGTON AVE.)
	C - 501		2220.01	0.420	GR. DR. & PAVE.	
	PE - 101		2220.01	0.420	PRELIM. ENG.	
			2220.01	0.420		

 

PLANS REVISED			
SHEET NO.	DATE	SHEET NO.	DATE

RECOMMENDED FOR APPROVAL FOR RIGHT OF WAY ACQUISITION	
1-9-67	J. O. Bolton
DATE	URBAN ENGINEER
1-9-67	P. B. Bledsoe
DATE	LOCATION AND DESIGN ENGINEER
1-9-67	J. K. Nix
DATE	DIRECTOR OF ENGINEERING
1-9-67	J. B. Bledsoe
DATE	DIRECTOR OF PROGRAMMING & PLANNING
1-9-67	J. B. Bledsoe
DATE	DEPUTY COMMISSIONER AND CHIEF ENGINEER

APPROVED FOR RIGHT OF WAY ACQUISITION	
4/3/67	W. C. Bledsoe
DATE	COMMISSIONER

RECOMMENDED FOR APPROVAL FOR CONSTRUCTION	
	URBAN ENGINEER
	LOCATION AND DESIGN ENGINEER
	DIRECTOR OF ENGINEERING
	DIRECTOR OF PROGRAMMING & PLANNING

APPROVED FOR CONSTRUCTION	
	DEPUTY COMMISSIONER AND CHIEF ENGINEER

APPROVED	
	DIVISION ENGINEER
	BUREAU OF PUBLIC ROADS
	DEPARTMENT OF COMMERCE