


16158comp01-fr02-08-ec02.dwg


w:\drawings\2016\16158\eng\16158comp01-fr02.dwg

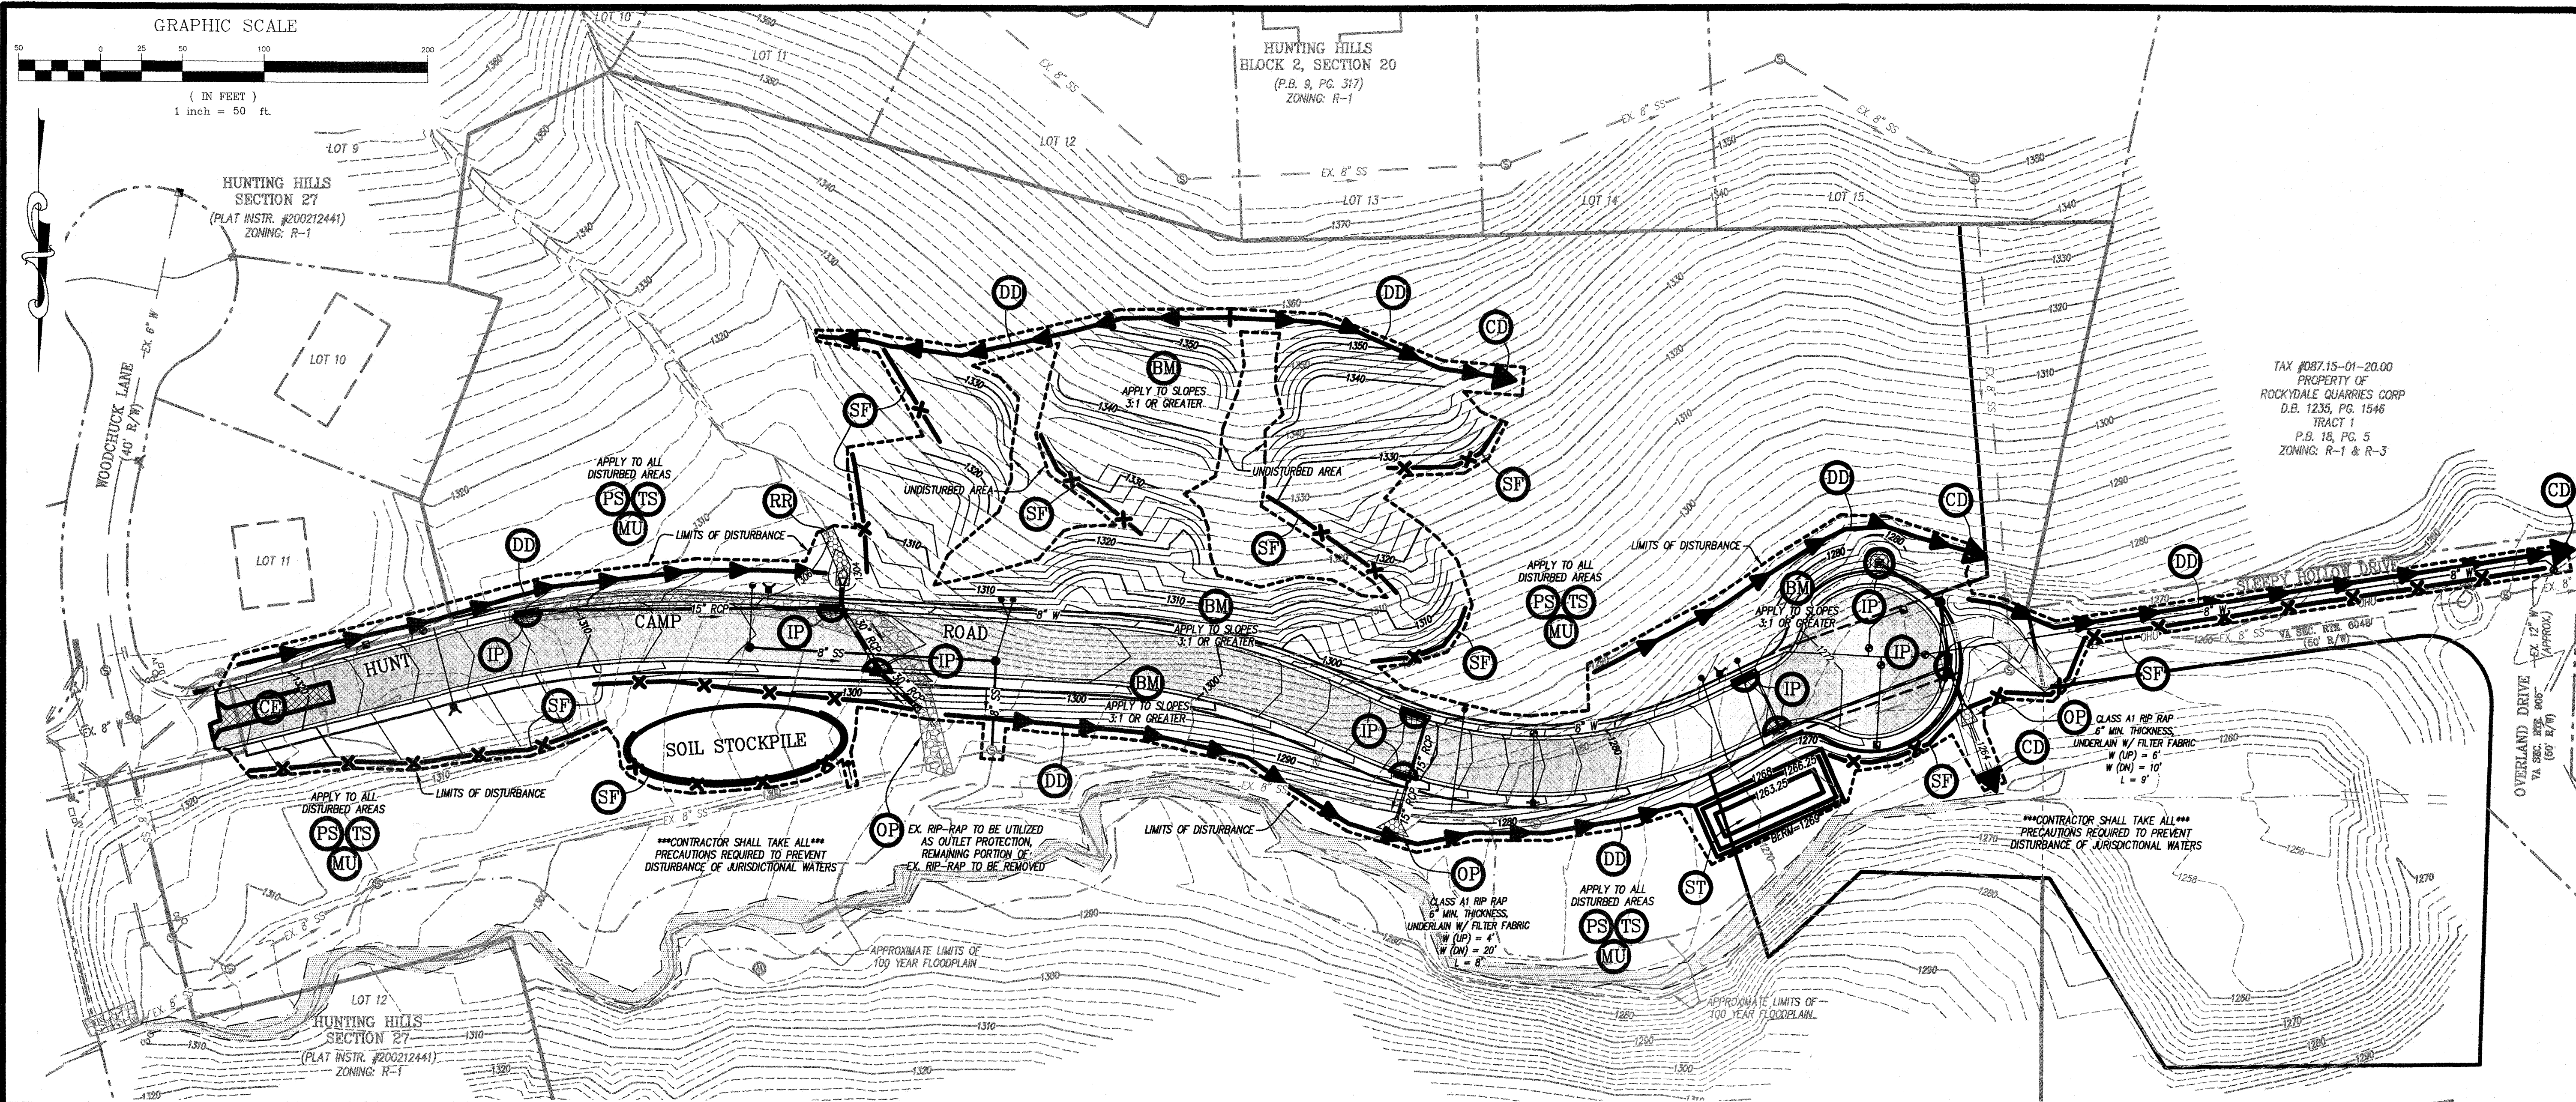

PHASE II - SEQUENCE OF CONSTRUCTION

1. INSTALL SILT FENCE AROUND TEMPORARY SOIL STOCKPILE AREA AND AS SHOWN ON THIS PLAN FOR ROUGH GRADING ON LOTS 2, 3, & 4.
2. BEGIN MASS GRADING TO ACHIEVE FINAL ROAD EXTENSION SUB-BASE ELEVATIONS.
3. INSTALL STORM DRAINAGE INLETS AND STORM DRAINAGE SYSTEM AS GRADING PROGRESSES. INSTALL INLET PROTECTIONS IMMEDIATELY UPON INLET INSTALLATION.
4. INSTALL OUTLET PROTECTION AS STORM DRAINAGE RELEASE POINTS ARE CONSTRUCTED.
5. PROCEED WITH FINE GRADING FOR ROADWAY AND PAVING AS FINAL GRADES ARE REACHED.
6. ONCE AREAS ARE AT FINAL GRADE APPLY SEEDING PER VAESC SPECIFICATIONS. SLOPES OF 3:1 OR GREATER SHALL UTILIZE (BM) BLANKET MATTING FOR STABILIZATION.
7. TEMPORARY EROSION AND SEDIMENT CONTROL MEASURES SHALL BE REMOVED ONLY AFTER THOSE AFFECTED AREAS HAVE BEEN BROUGHT TO FINAL GRADE AND PERMANENTLY STABILIZED WITH ESTABLISHED VEGETATION AND INSPECTED AND APPROVED BY ROANOKE COUNTY.

*THIS SEQUENCE IS PROVIDED AS A GENERAL OUTLINE AND NOT TO DETAIL EVERY TASK THAT MUST BE PERFORMED FOR THE CONSTRUCTION OF THE PROJECT. CONTRACTOR MAY ELECT TO ALTER THE SEQUENCE OF CONSTRUCTION. HOWEVER, THE CONTRACTOR MUST FOLLOW THE VIRGINIA EROSION AND SEDIMENT CONTROL HANDBOOK, AND ROANOKE COUNTY REGULATIONS. THIS SEQUENCE IS NOT INTENDED TO BE A STRICTLY STEP BY STEP PROGRESSION OF WORK ITEMS. SOME OF THE ABOVE ITEMS CAN BE ACCOMPLISHED CONCURRENTLY.

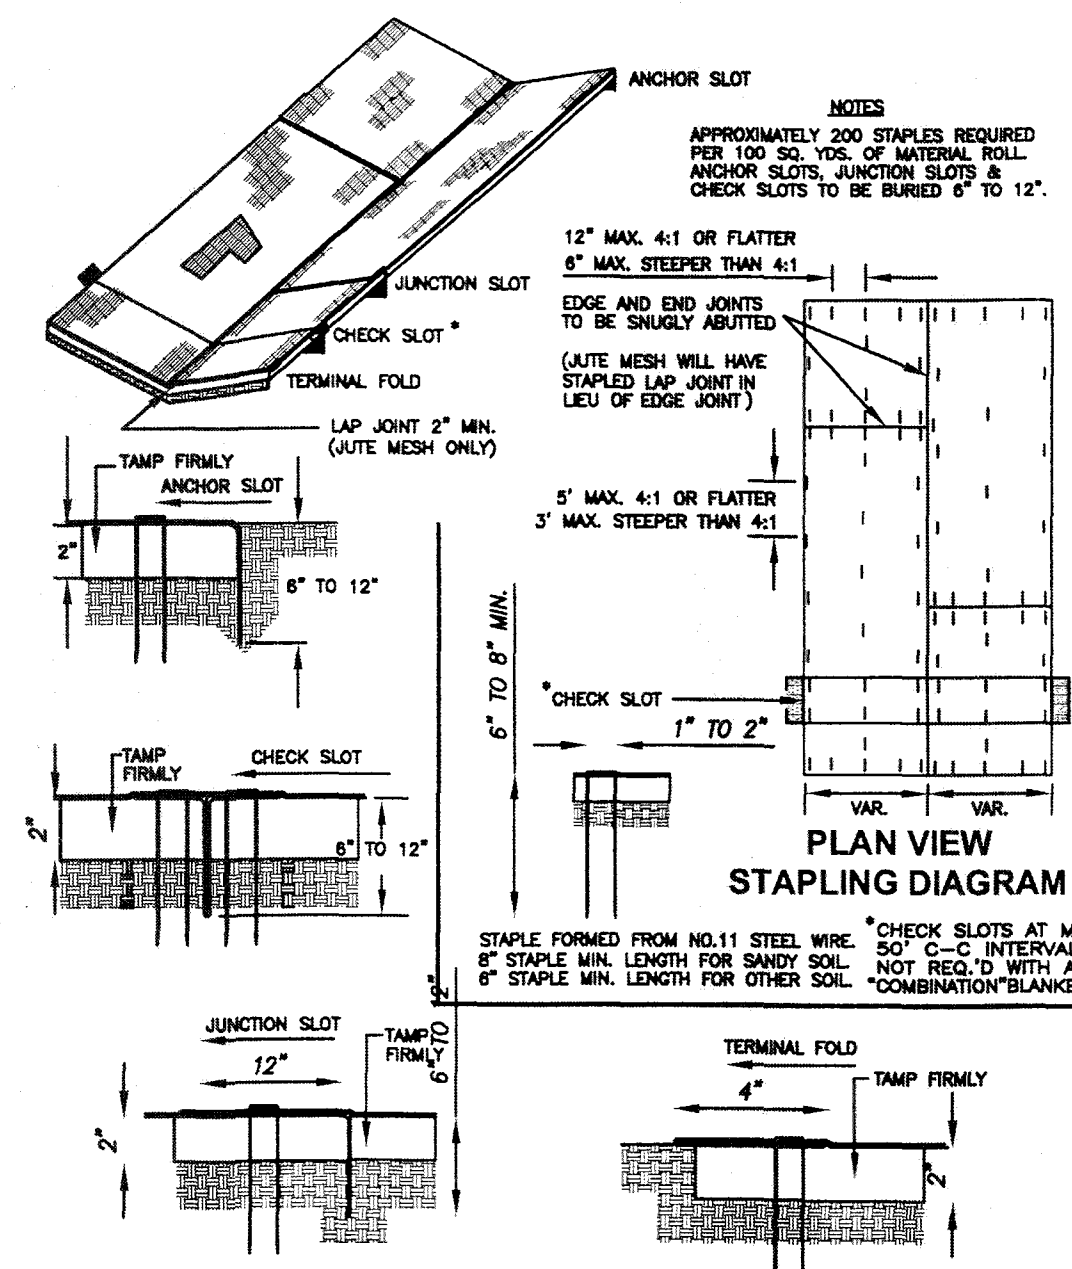

TYPICAL TREATMENT - 1
(SOIL STABILIZATION BLANKET)
INSTALLATION CRITERIA
Install on all slopes 3:1 or steeper.

PLAN REVISION No. 2:
-REVISED EROSION CONTROL MEASURES AND ADDITIONAL AREA OF DISTURBANCE FOR INCLUSION OF NEW LOTS 7 & 8.
PHASE 2 / TOTAL DISTURBED AREA = 4.1 ACRES

NO.	TITLE	KEY	SYMBOL
3.02	TEMPORARY GRAVEL CONSTRUCTION ENTRANCE	CE	
3.05	SILT FENCE	SF	
3.07	INLET PROTECTION	IP	
3.09	TEMPORARY DIVERSION DIKE	DD	
3.13	TEMPORARY SEDIMENT TRAP	ST	
3.18	OUTLET PROTECTION	OP	
3.19	RIP-RAP	RR	
3.20	CHECK DAM	CD	
3.31	TEMPORARY SEEDING	TS	
3.32	PERMANENT SEEDING	PS	
3.35	MULCHING	MU	
3.36	SOIL STABILIZATION BLANKETS AND MATTING	BM	

THIS SHEET IS FOR EROSION & SEDIMENT CONTROL ONLY

LA

LUMSDEN ASSOCIATES, P.C.
ENGINEERS-SURVEYORS-PLANNERS
ROANOKE, VIRGINIA

PHONE: (804) 774-4411
FAX: (804) 772-9445
E-MAIL: NAL@LUMSDENPC.COM

4666 BRANBLETON AVENUE
ROANOKE, VIRGINIA 24018

COMMONWEALTH OF VIRGINIA
ANDREW P. LUMSDEN
Lic. No. 062218
2/8/19
PROFESSIONAL ENGINEER

**PHASE 2
EROSION & SEDIMENT
CONTROL PLAN**

**DEVELOPMENT PLAN
FOR
HUNTING HILLS, SECTION 28
PREPARED FOR
OLD HERITAGE CORPORATION
CAVE SPRING MAGISTERIAL DISTRICT
ROANOKE COUNTY, VIRGINIA**

NO.	DATE	DESCRIPTION
1	7/18/18	REVIS EROSION CONTROL MEASURES FOR LOTS 2, 3, & 4 GRADING
2	3/8/19	ESC REVISED FOR NEW LOTS 7 & 8
3		
4		
5		

DATE: May 16, 2017
SCALE: 1" = 50'
COMMISSION NO.: 2016-158
SHEET 8 OF 10