



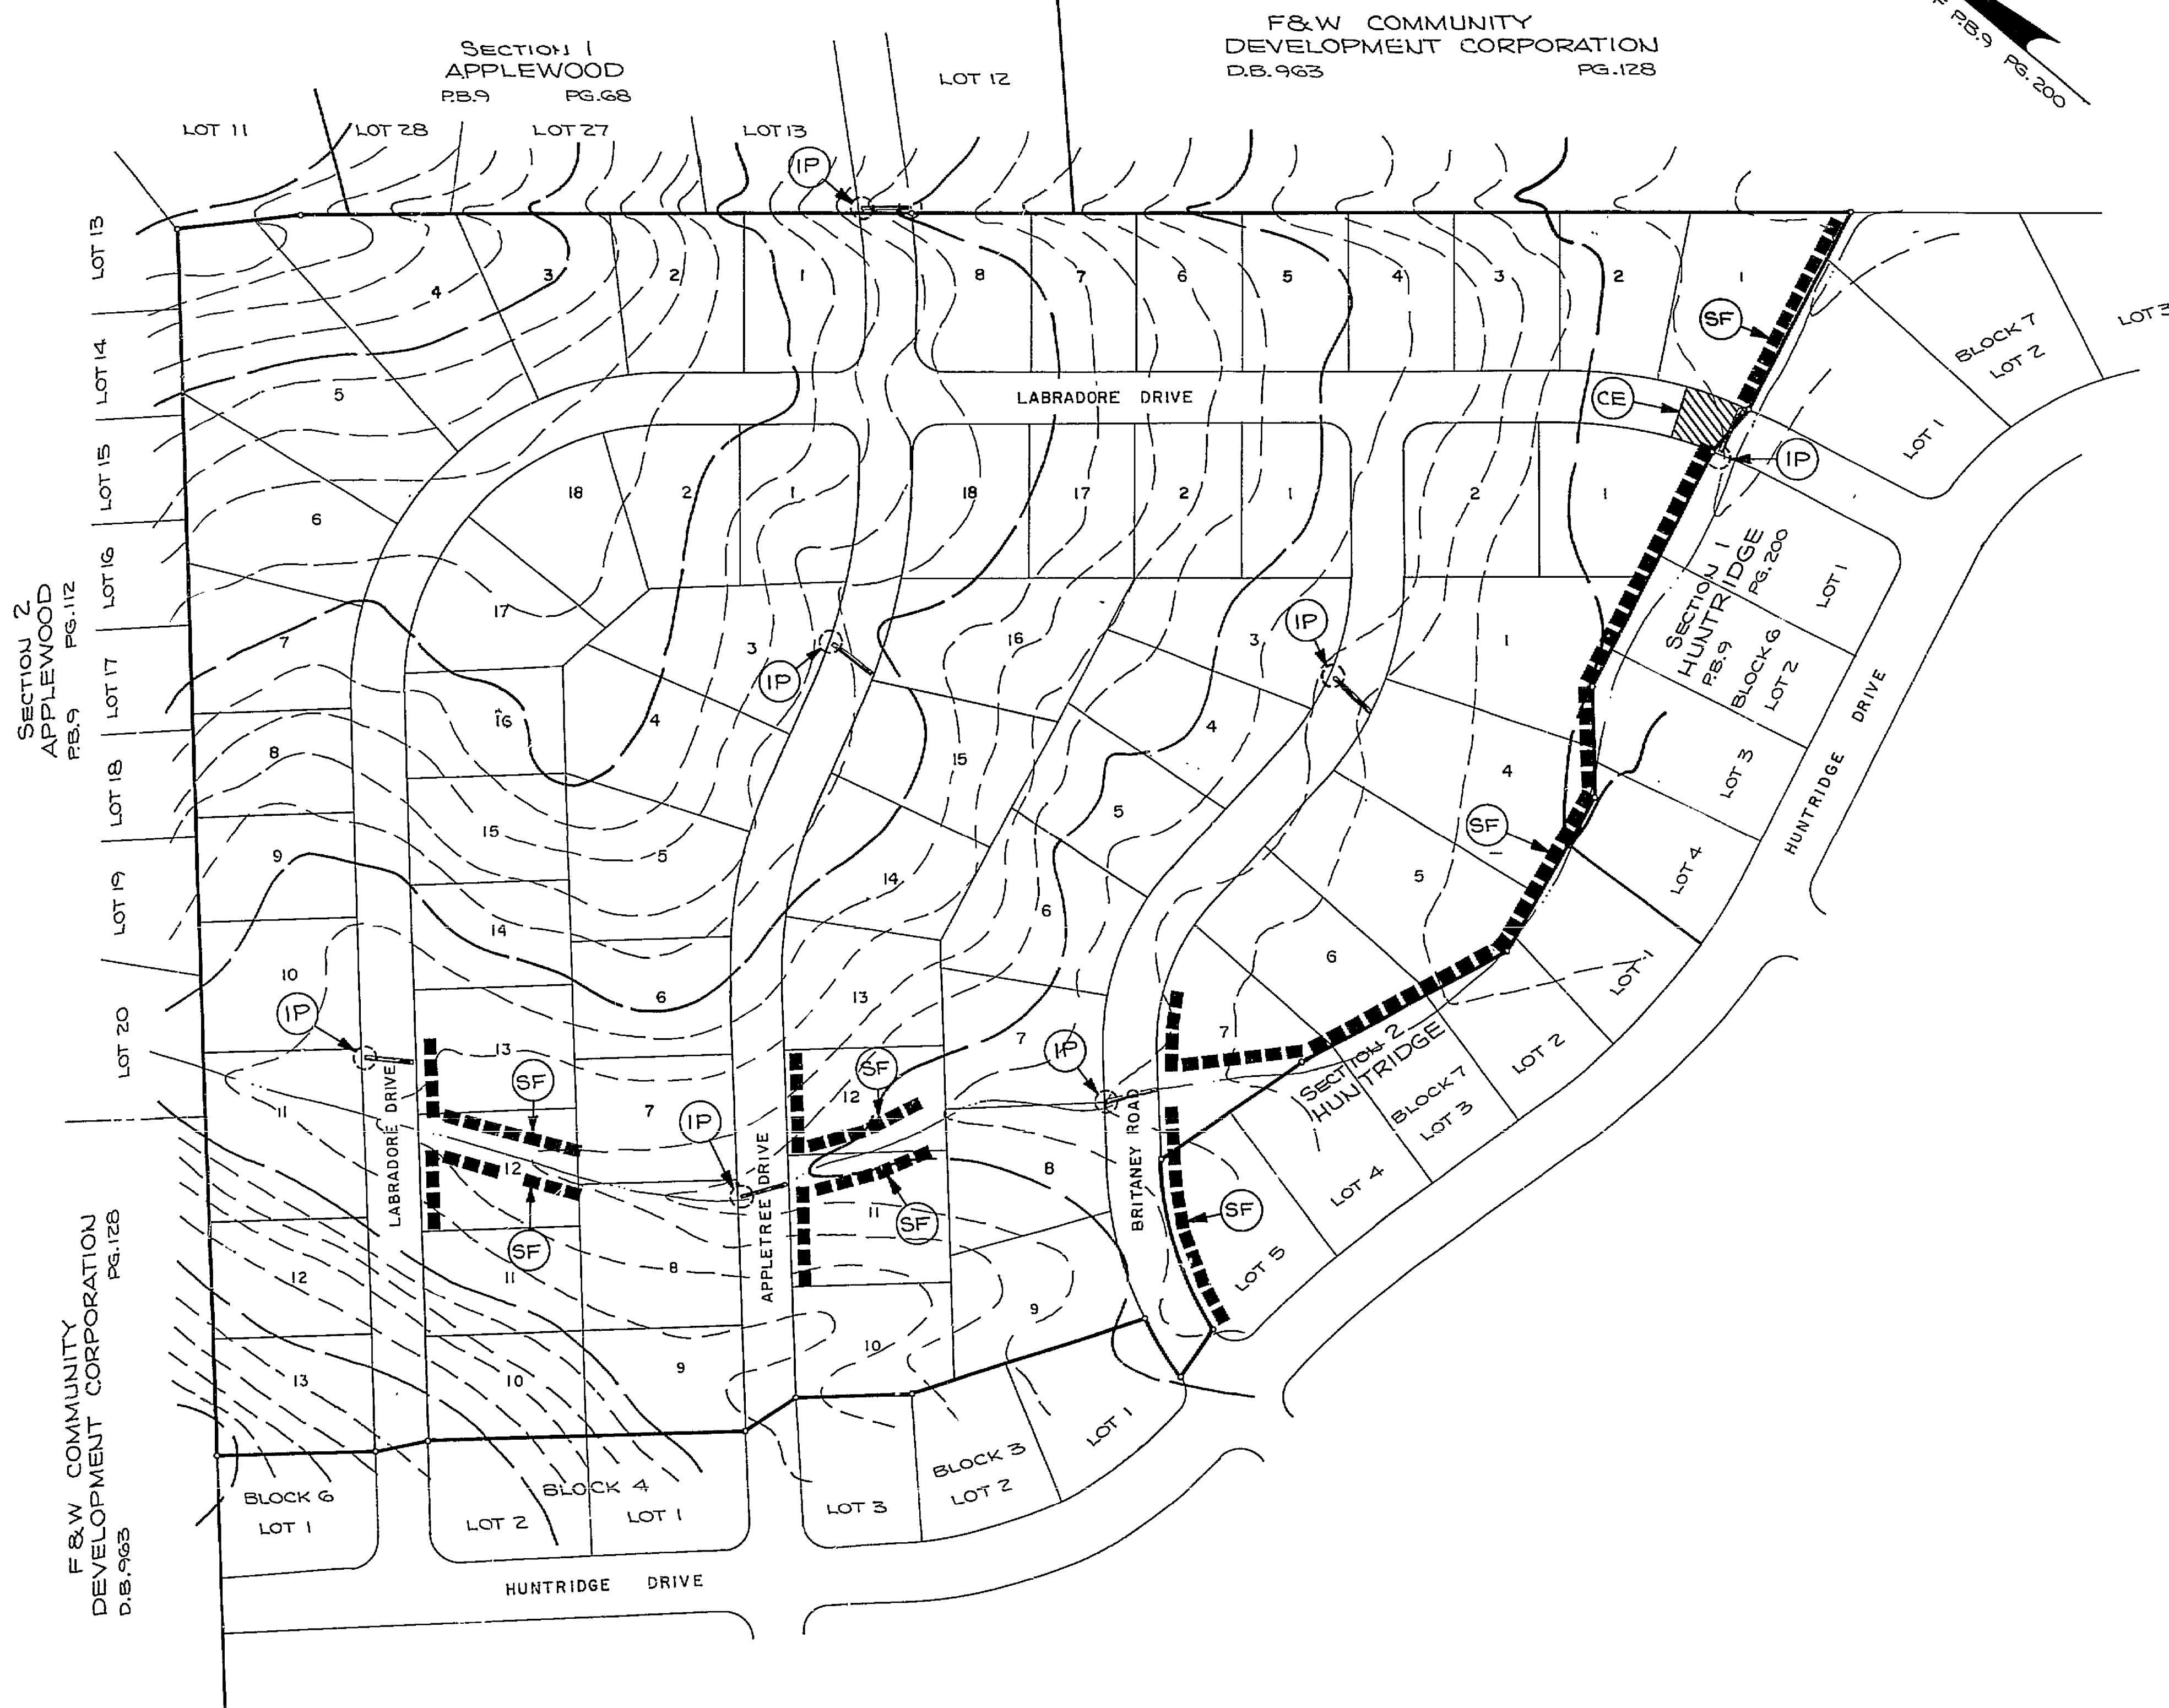

**GENERAL EROSION & SEDIMENT CONTROL NOTES**

1. ALL SOIL EROSION & SEDIMENT CONTROL MEASURES AS SHOWN ON THE PLAN SHALL BE ACCOMPLISHED IN STRICT ACCORDANCE WITH THE STANDARDS AND SPECIFICATIONS CONTAINED IN THE VIRGINIA EROSION AND SEDIMENT CONTROL HANDBOOK, SECOND EDITION, 1980.
2. THE APPROVING AUTHORITY MAY ADD TO, DELETE, RELOCATE, CHANGE, OR OTHERWISE MODIFY CERTAIN EROSION AND SEDIMENT CONTROL MEASURES WHERE FIELD CONDITIONS ARE ENCOUNTERED THAT WARRANT SUCH MODIFICATIONS.
3. ALL SOIL EROSION & SEDIMENT CONTROL MEASURES AS SHOWN ON THE PLAN SHALL BE PLACED IN ADVANCE OF THE WORK BEING PERFORMED AS FAR AS PRACTICAL.
4. IN NO CASE DURING CONSTRUCTION SHALL WATER RUNOFF BE DIVERTED OR ALLOWED TO FLOW TO LOCATIONS WHERE ADEQUATE PROTECTION HAS NOT BEEN PROVIDED.
5. IT SHALL BE THE CONTRACTOR'S RESPONSIBILITY TO LEAVE THE SITE ADEQUATELY PROTECTED AGAINST EROSION, SEDIMENTATION, OR ANY DAMAGE TO ANY ADJACENT PROPERTY AT THE END OF EACH DAY'S WORK.
6. FOR THE EROSION CONTROL KEY SYMBOLS SHOWN ON THE PLAN, REFER TO THE VIRGINIA UNIFORM CODING SYSTEM FOR EROSION AND SEDIMENT CONTROL PRACTICES CONTAINED IN THE VIRGINIA EROSION AND SEDIMENT CONTROL HANDBOOK, SECOND EDITION, 1980.

SCALE: 1"=100'  
DATE: -86

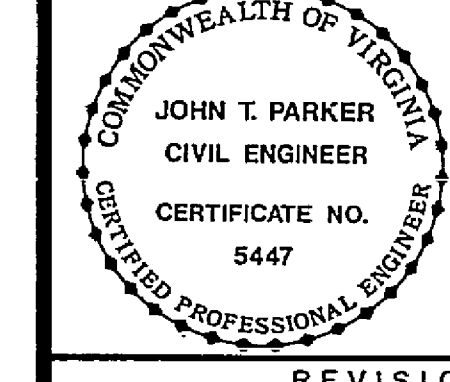

SOIL EROSION & SEDIMENT CONTROL PLAN  
FOR  
**SECTION 3  
HUNTRIDGE**  
PROPERTY OF  
ROANOKE COUNTY LAND VENTURE, INC.

| REVISIONS |  | DATE | BY |
|-----------|--|------|----|
|           |  |      |    |
|           |  |      |    |
|           |  |      |    |
|           |  |      |    |

DESIGNED BY J.V.J.  
DRAWN BY J.W.  
CHECKED BY  
W.O. # 86-0669  
N.B. R.C.L.V. # 142

**T. P. PARKER & SON**  
engineers & surveyors, ltd.  
TELEPHONE (703) 367-1153  
P.O. DRAWER 473, SALEM, VIRGINIA 24153

