


GAY AND NEEL, INC.
**CIVIL ENGINEERING
LAND PLANNING
SURVEYING**

**328 Mountain Avenue S.W.
Roanoke, Virginia 24016**

Phone: (540) 345-1110 Fax: (540) 345-5560
E-mail: info@gayandneel.com

Existing Site Conditions

R.R.H.A
Hurt Park Site Plan
City Of Roanoke, Virginia

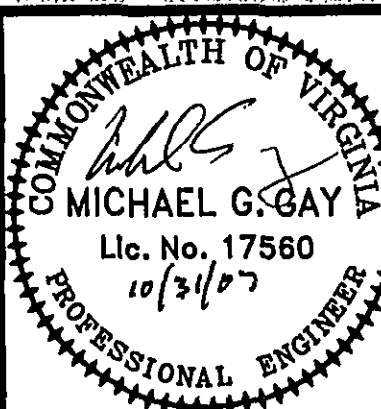


REVISED:
07/13/07
09/14/07
10/22/07

DESIGNED/CALC.MGG,AMC
CHECKED: RC
DRAWN: AMC
SCALE: 1"=40'
DATE: 04/18/07

JOB NO. 1588.0

SHEET 3 OF 32

**THIS SHEET IS BASED OFF OF
A DEMOLITION PLAN BY LMW &
ASSOCIATES DATED 11/21/2006**

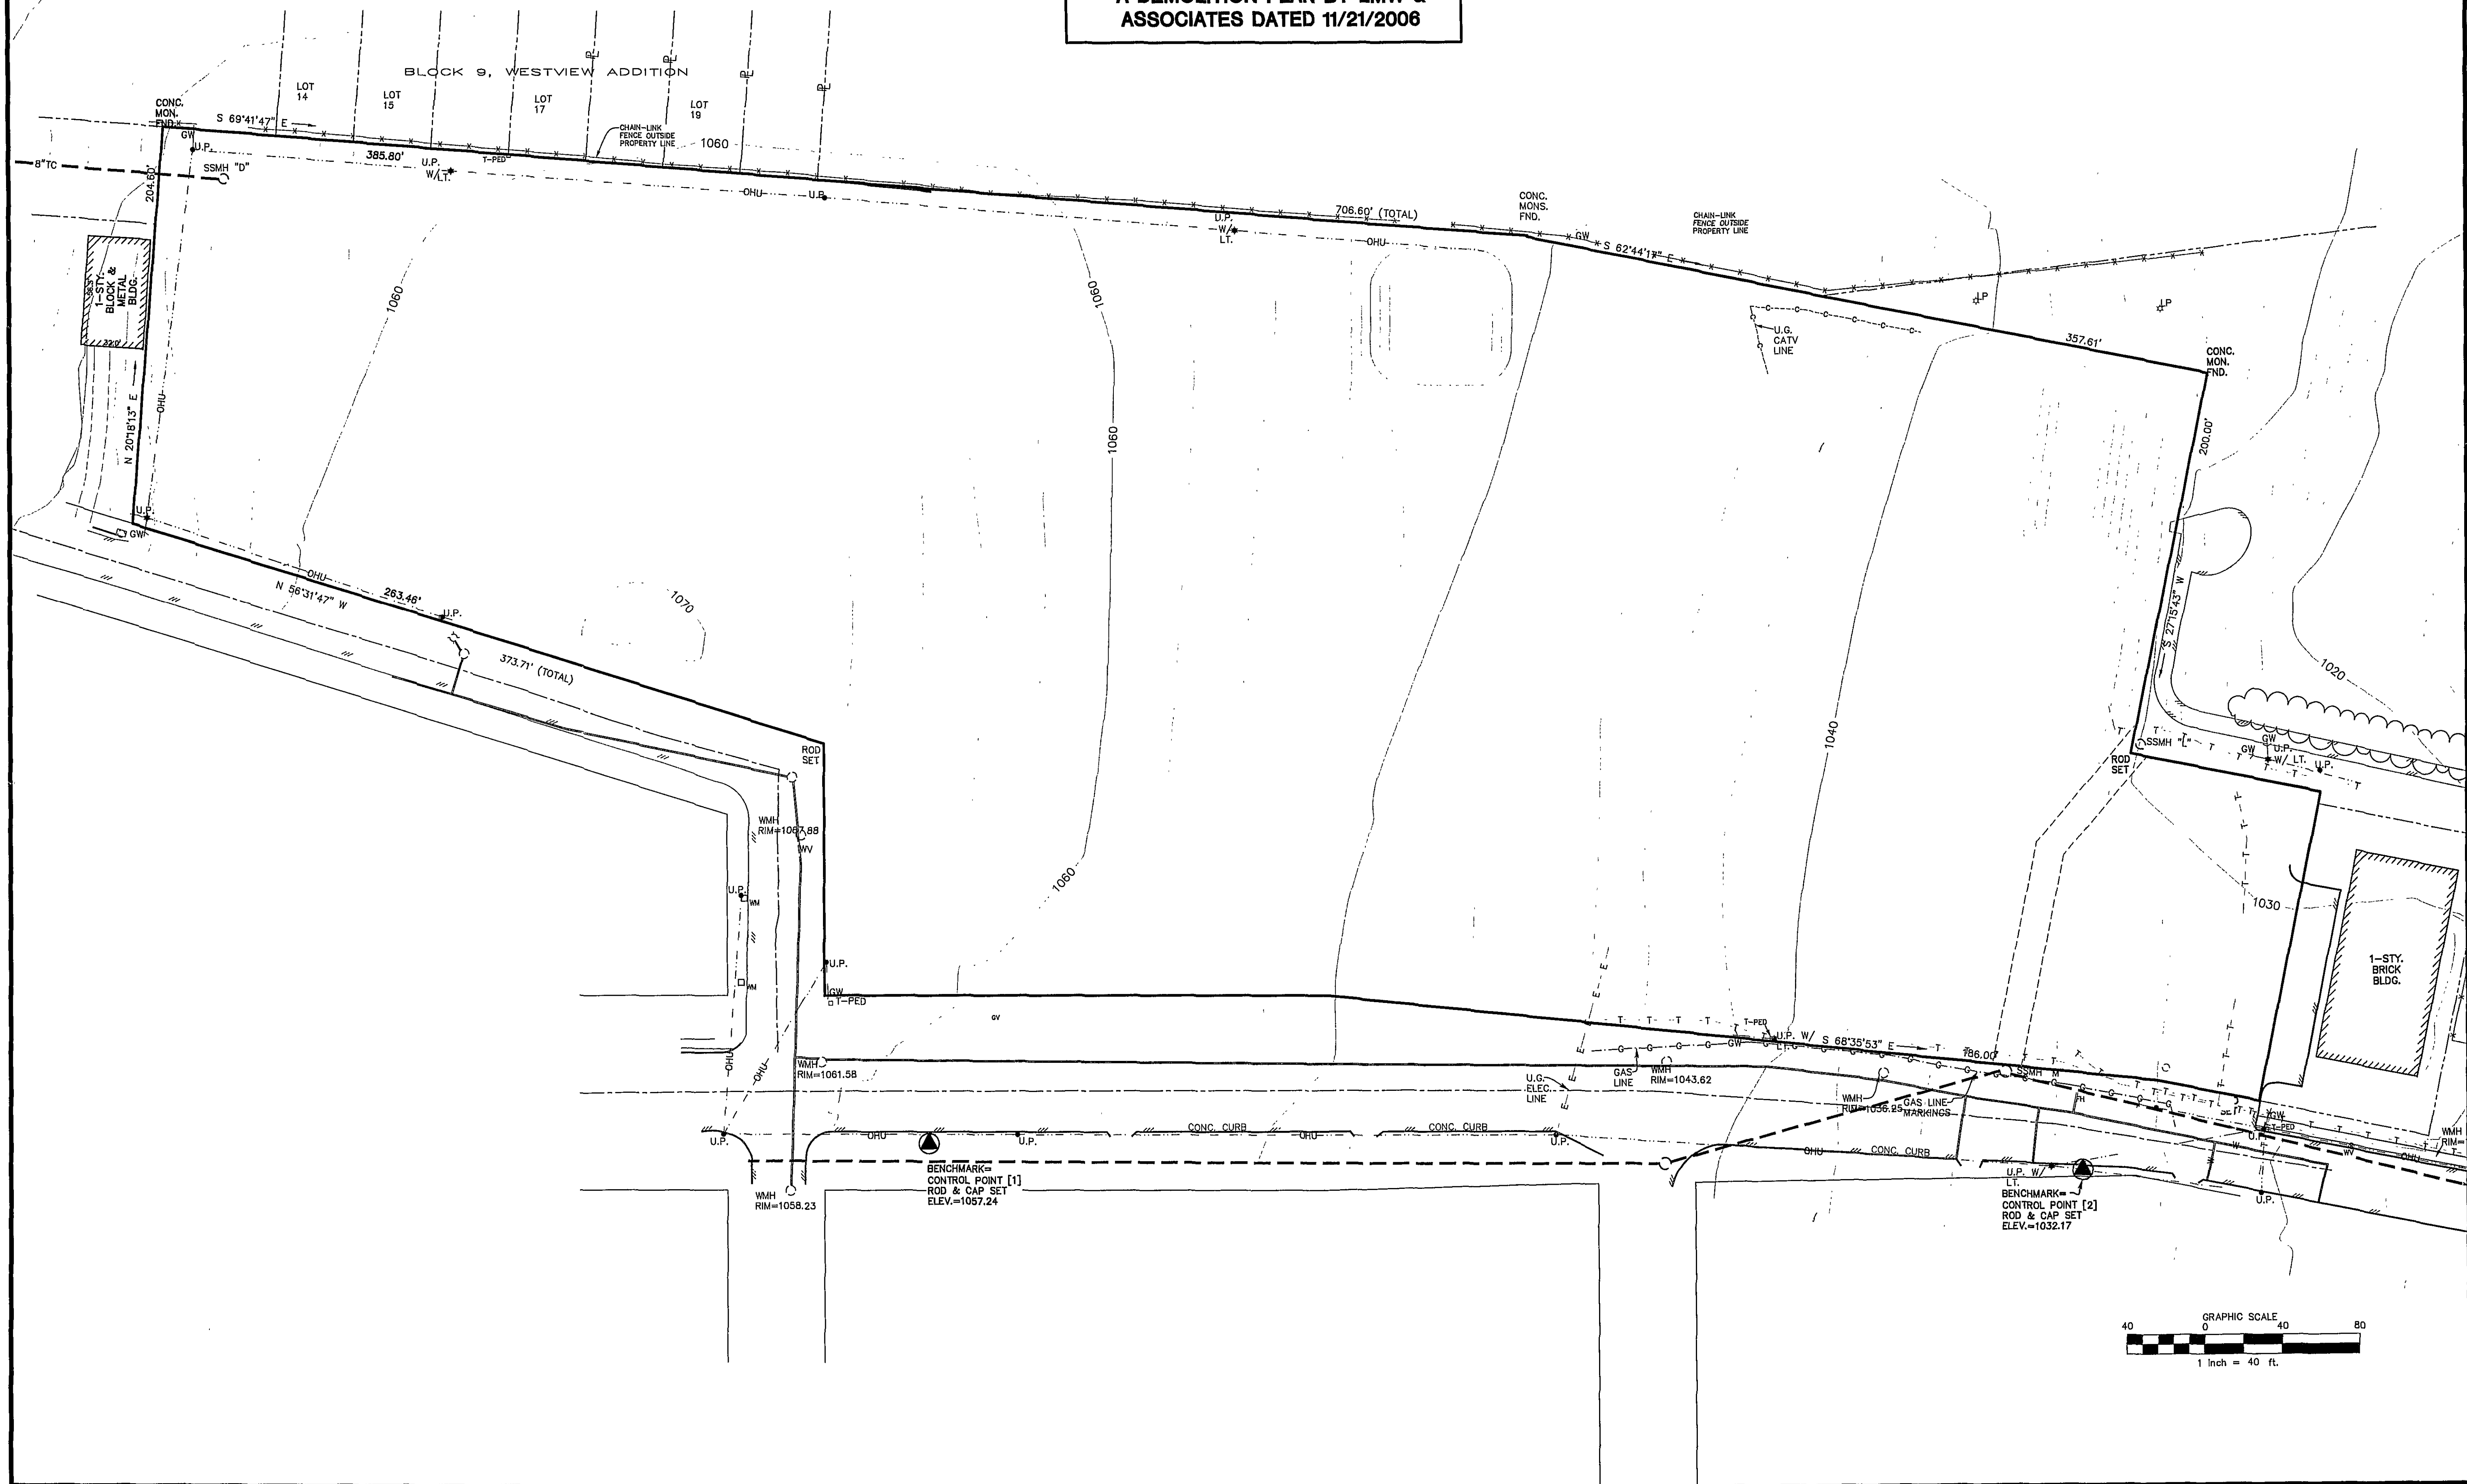

U:\Drawings\1588\dwg\CTV-3D-AMC\1588-SP-R3-100807.dwg, Existing Conditions, 10/25/2007 10:35:41 AM, pjohnson, RKE HP DesignJet 500.pc3, Arch D , 1:1