

NORTH PLANE
VIRGINIA STATE SYSTEM
COORDINATE, NAD83
(SOUTH ZONE,

GAY AND NEEL, INC.
CIVIL ENGINEERING
LAND PLANNING
SURVEYING

**328 Mountain Avenue S.W.
Roanoke, Virginia 24016**
Phone: (540) 345-1110 Fax: (540) 345-5555
Email: info@gayandneel.com

Phasing Plan


**R.R.H.A.
Hurt Park Site Plan
City Of Roanoke, Virginia**

COMMONWEALTH OF VIRGINIA
Michael G. Gay
 MICHAEL G. GAY
 Lic. No. 17560
 10/31/07
 PROFESSIONAL ENGINEER

REVISED:
07/13/07
09/14/07
10/22/07

DESIGNED/CALC.MGG,AMC
CHECKED: RCM
DRAWN: AMC,PLJ
SCALE: 1"=40'
DATE: 04/18/07

JOB NO.	1588.0
SHEET	5 OF 32

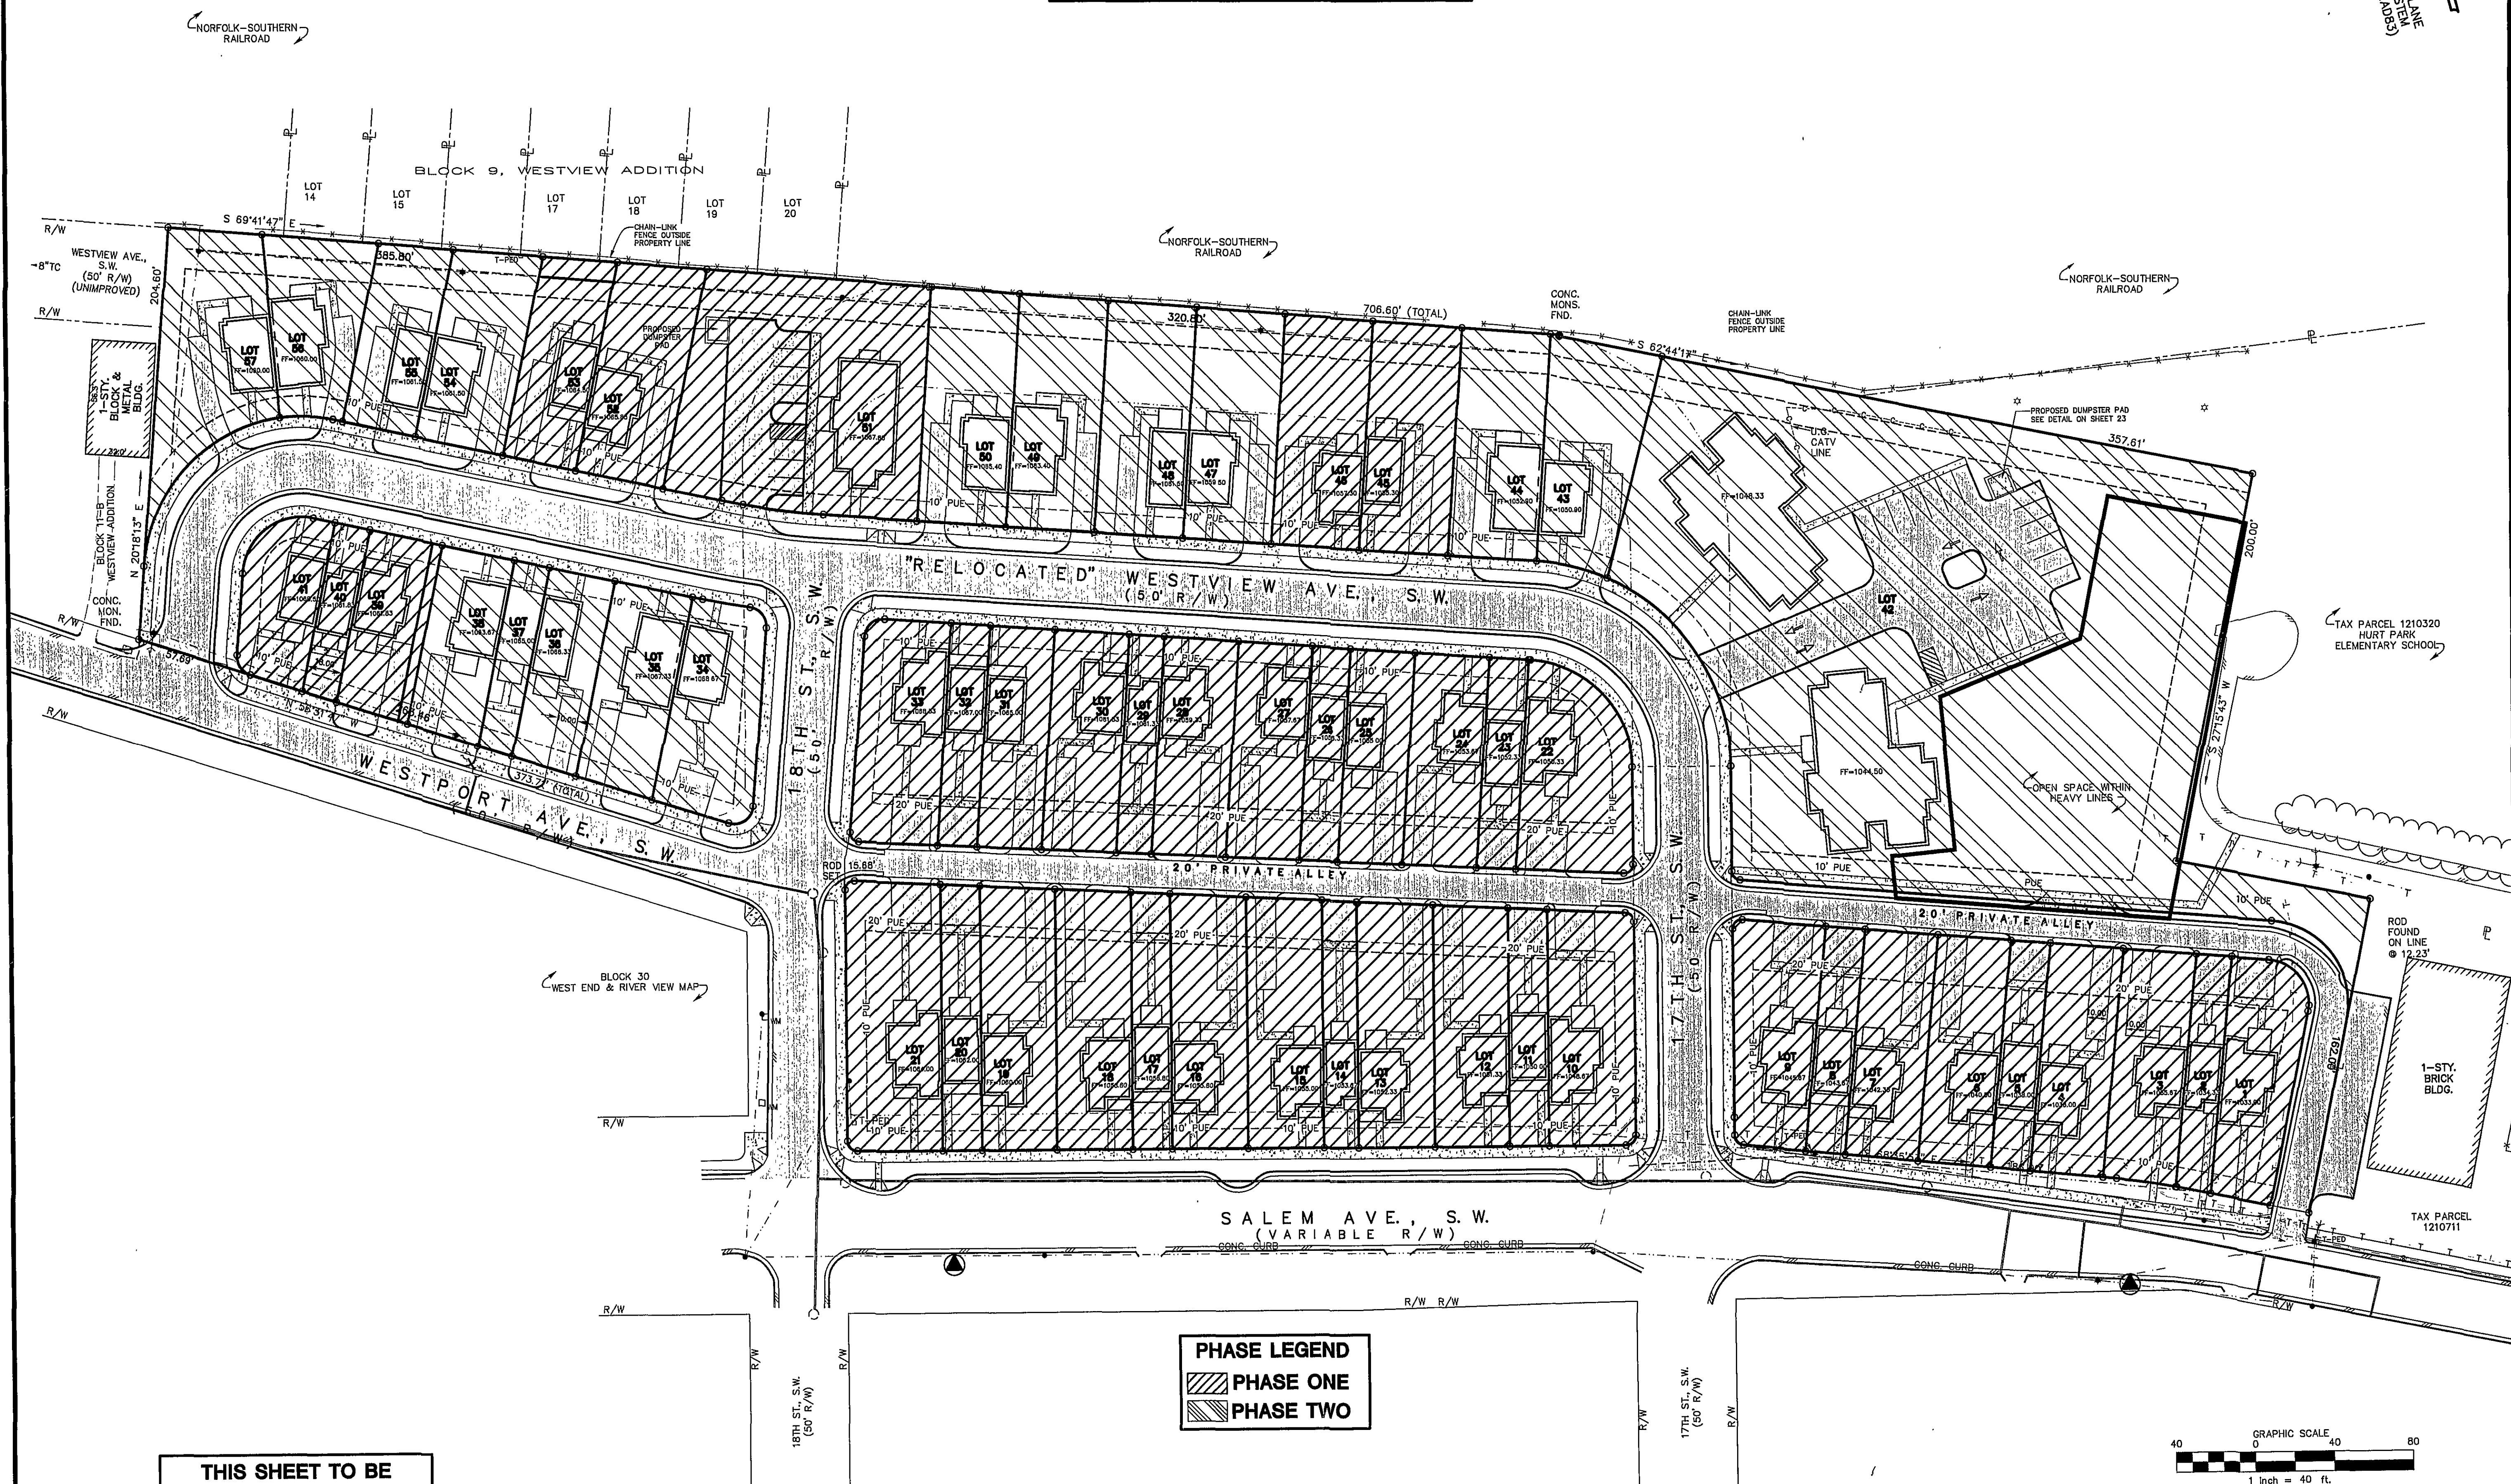

**THIS SHEET TO BE
USED FOR OVERALL
SITE REVIEW. SEE OTHER
SHEETS FOR MORE
SPECIFIC DETAIL**

U:\Drawings\1588\dwg\CTV-3D-AM\1588-SP-R3-100807.dwg, Phasing Plan, 10/23/2007 3:59:11 PM,
pjohanson, RKE HP DesignJet 500.pc3, Arch D , 1:1