




NORTH PLANE
VIRGINIA STATE SYSTEM
COORDINATE, NAD83
(SOUTH ZONE,

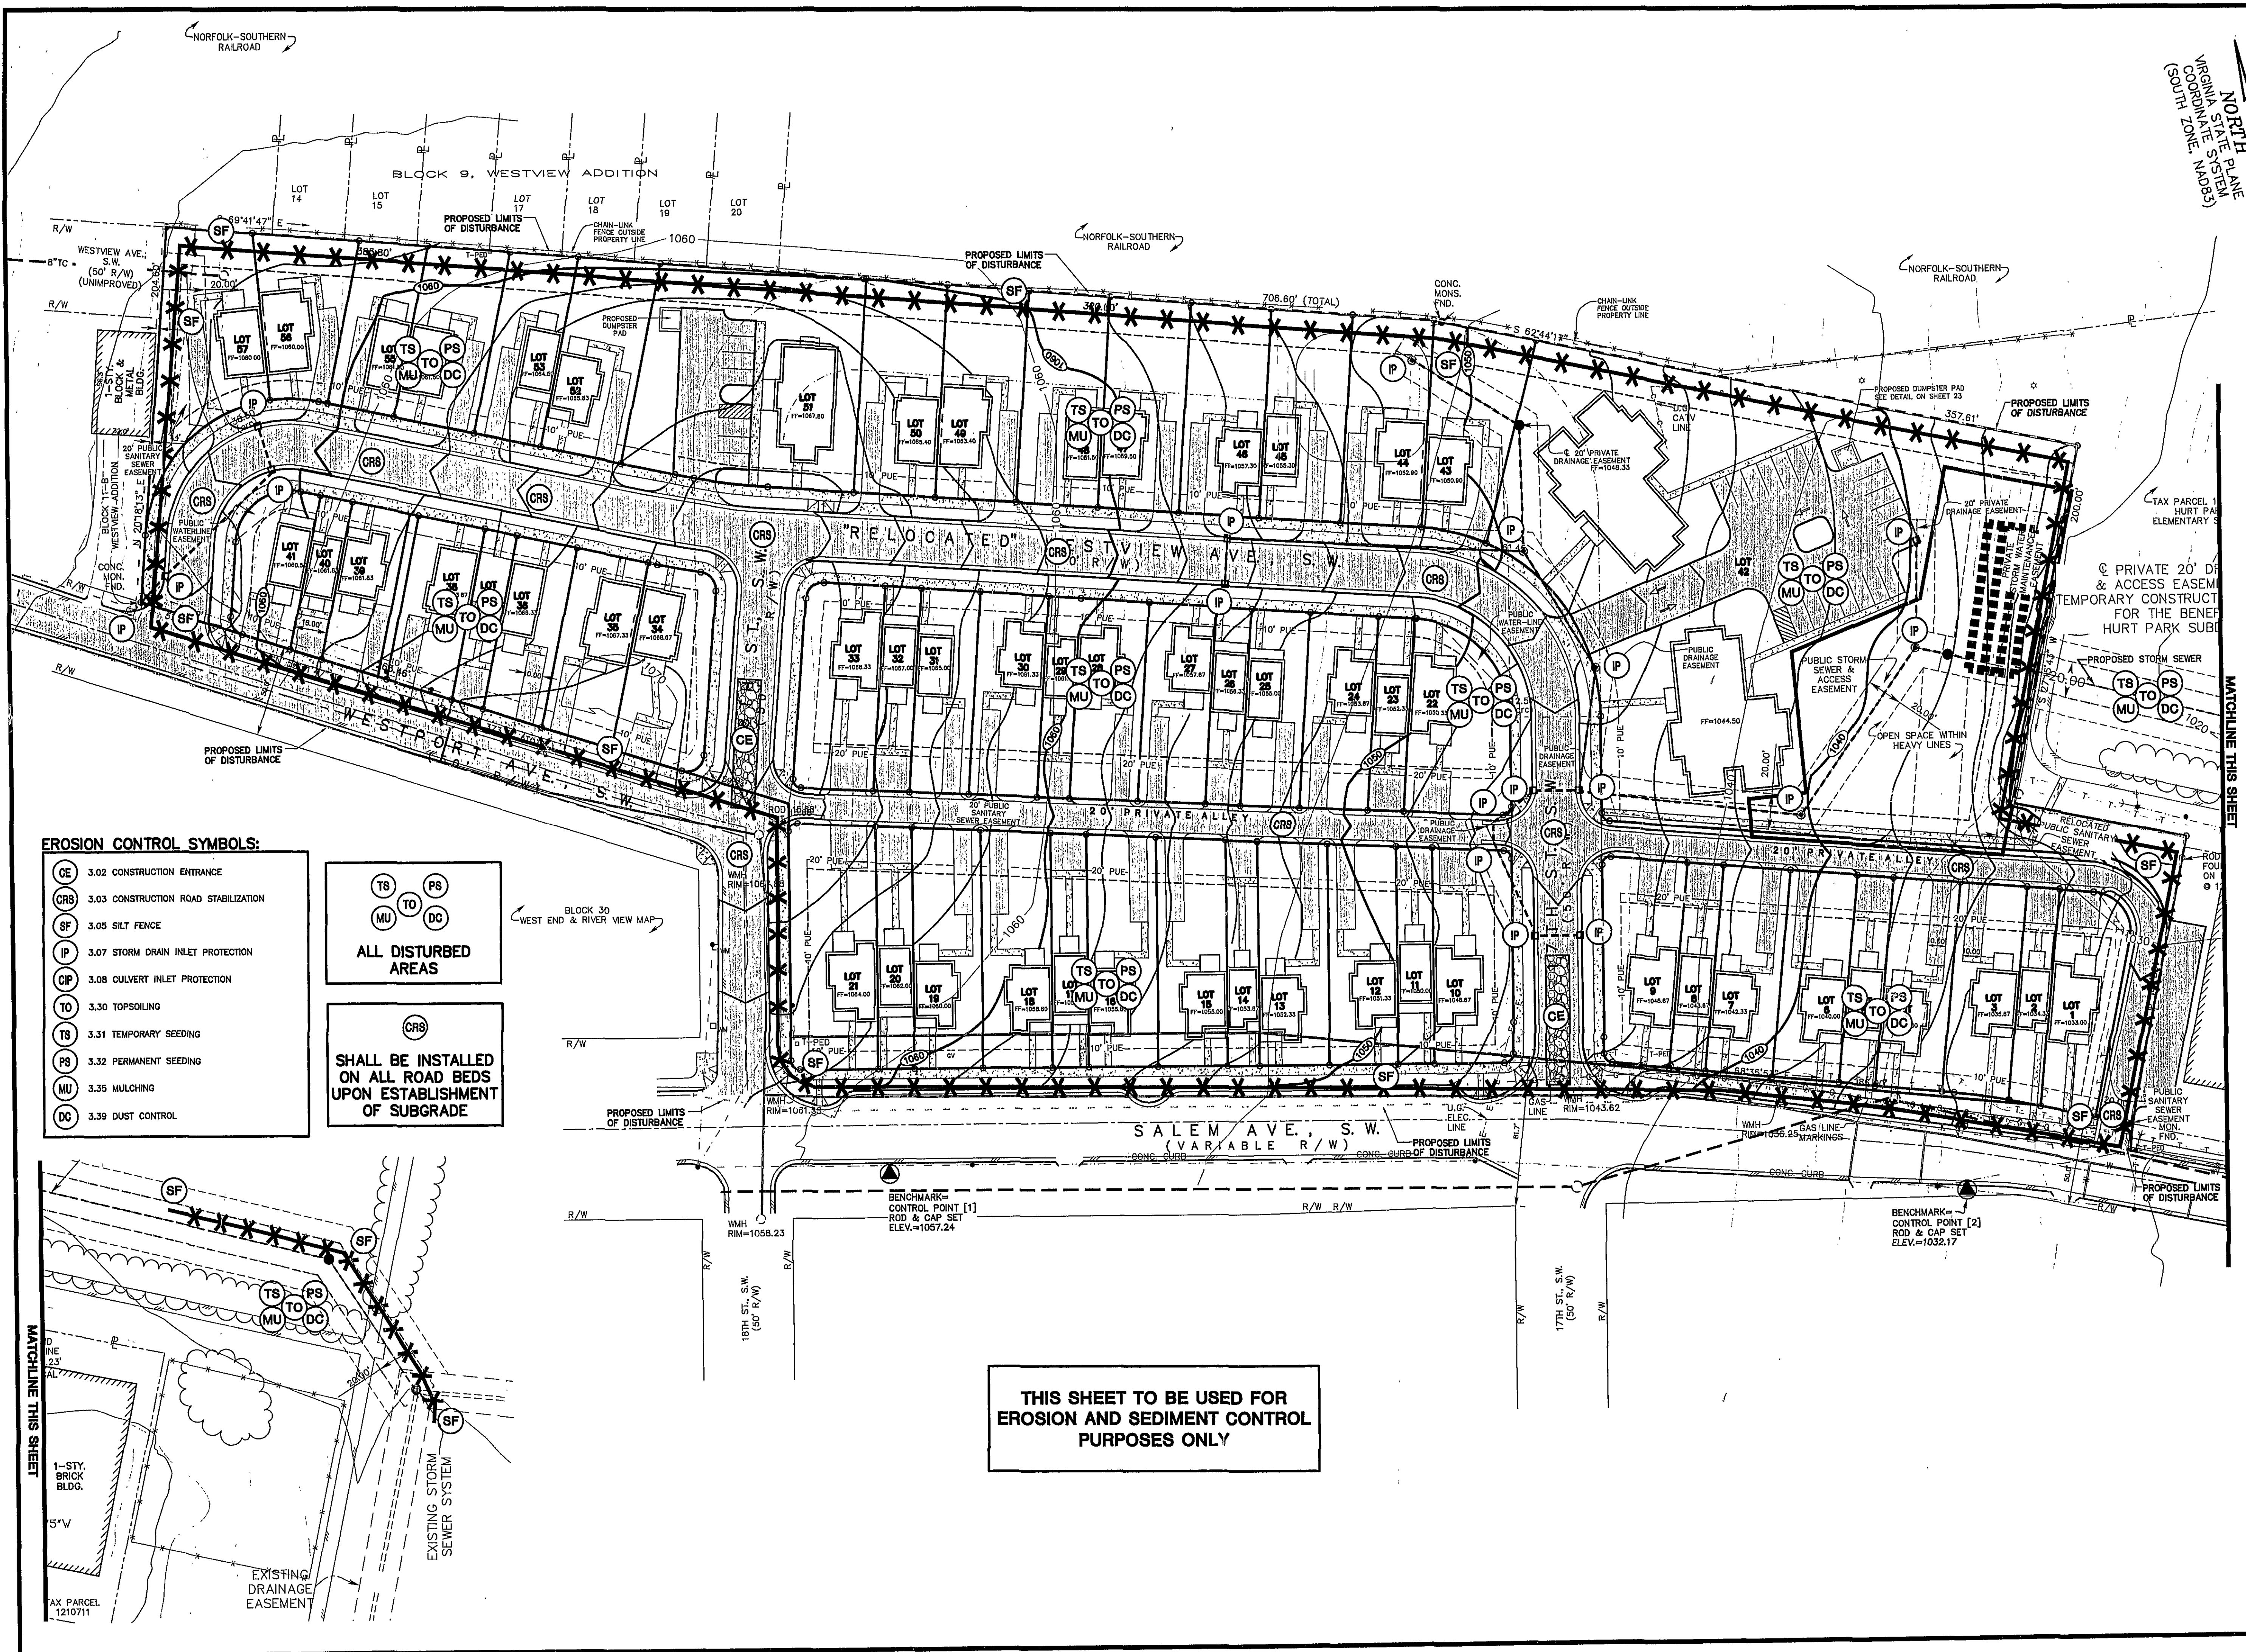

GAY and NEEL, INC.

**CIVIL ENGINEERING
LAND PLANNING
SURVEYING**

**328 Mountain Avenue S.W.
Roanoke, Virginia 24016**

Phone: (540) 345-1110 Fax: (540) 345-5560
Email: info@gayandneel.com

Erosion And Sediment Control Plan

R.R.H.A
Hurt Park Site Plan
City Of Roanoke, Virginia

REVISED:
07/13/07
09/14/07
10/22/07

DESIGNED/CALC.MGG,AMC
CHECKED:
DRAWN: AMC,PL
SCALE: 1"=40'
DATE: 04/18/01

JOB NO.	1588.0
SHEET	6 OF 32