




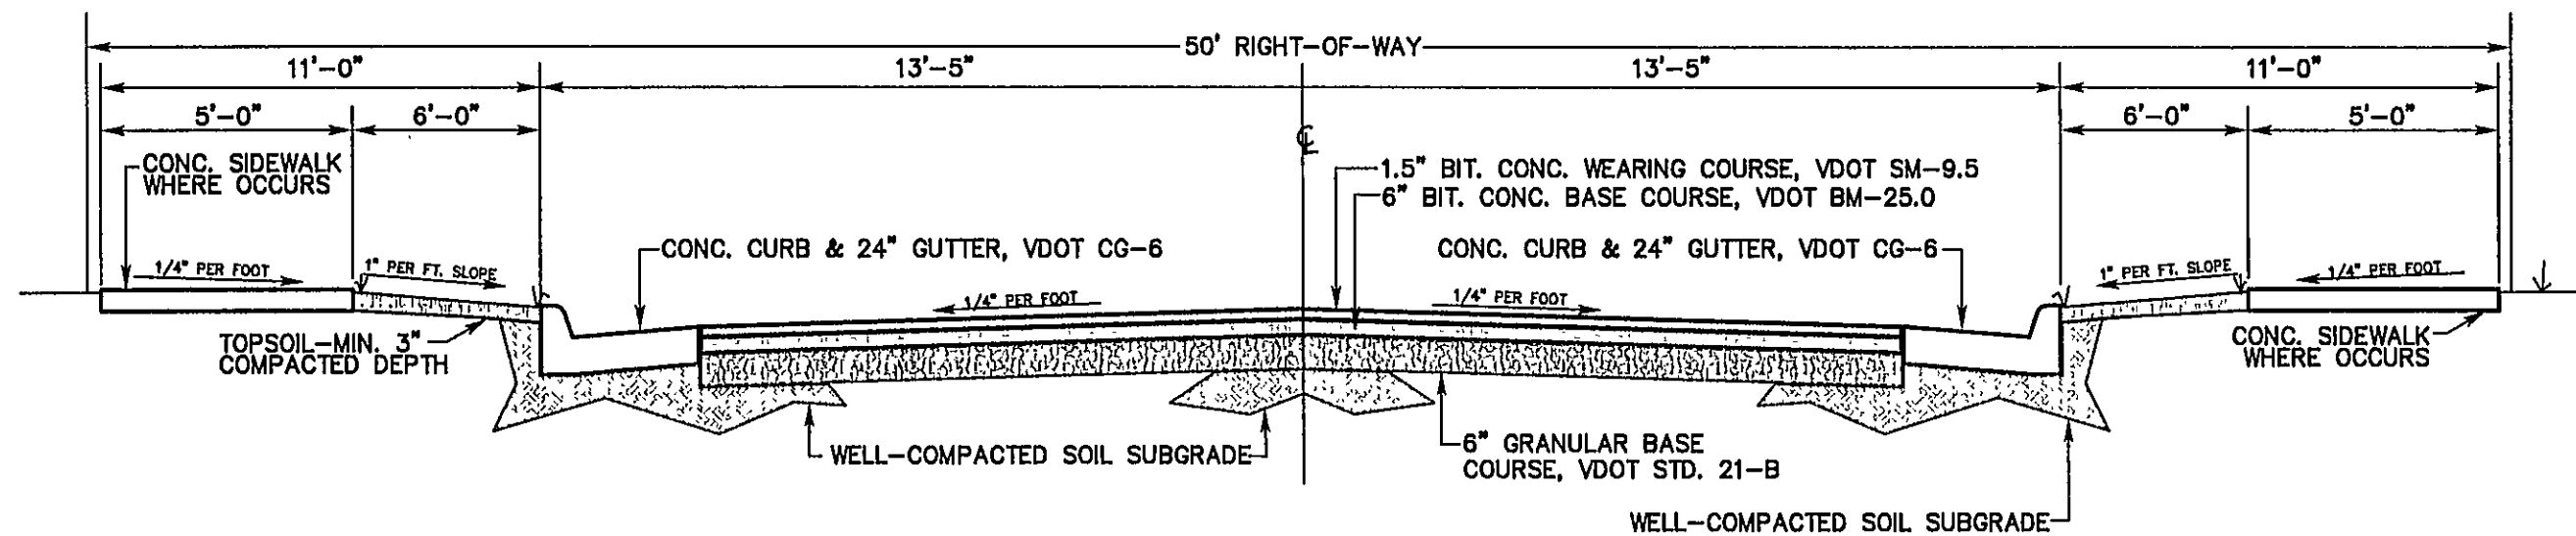


18TH STREET CROSS SECTION
NTS

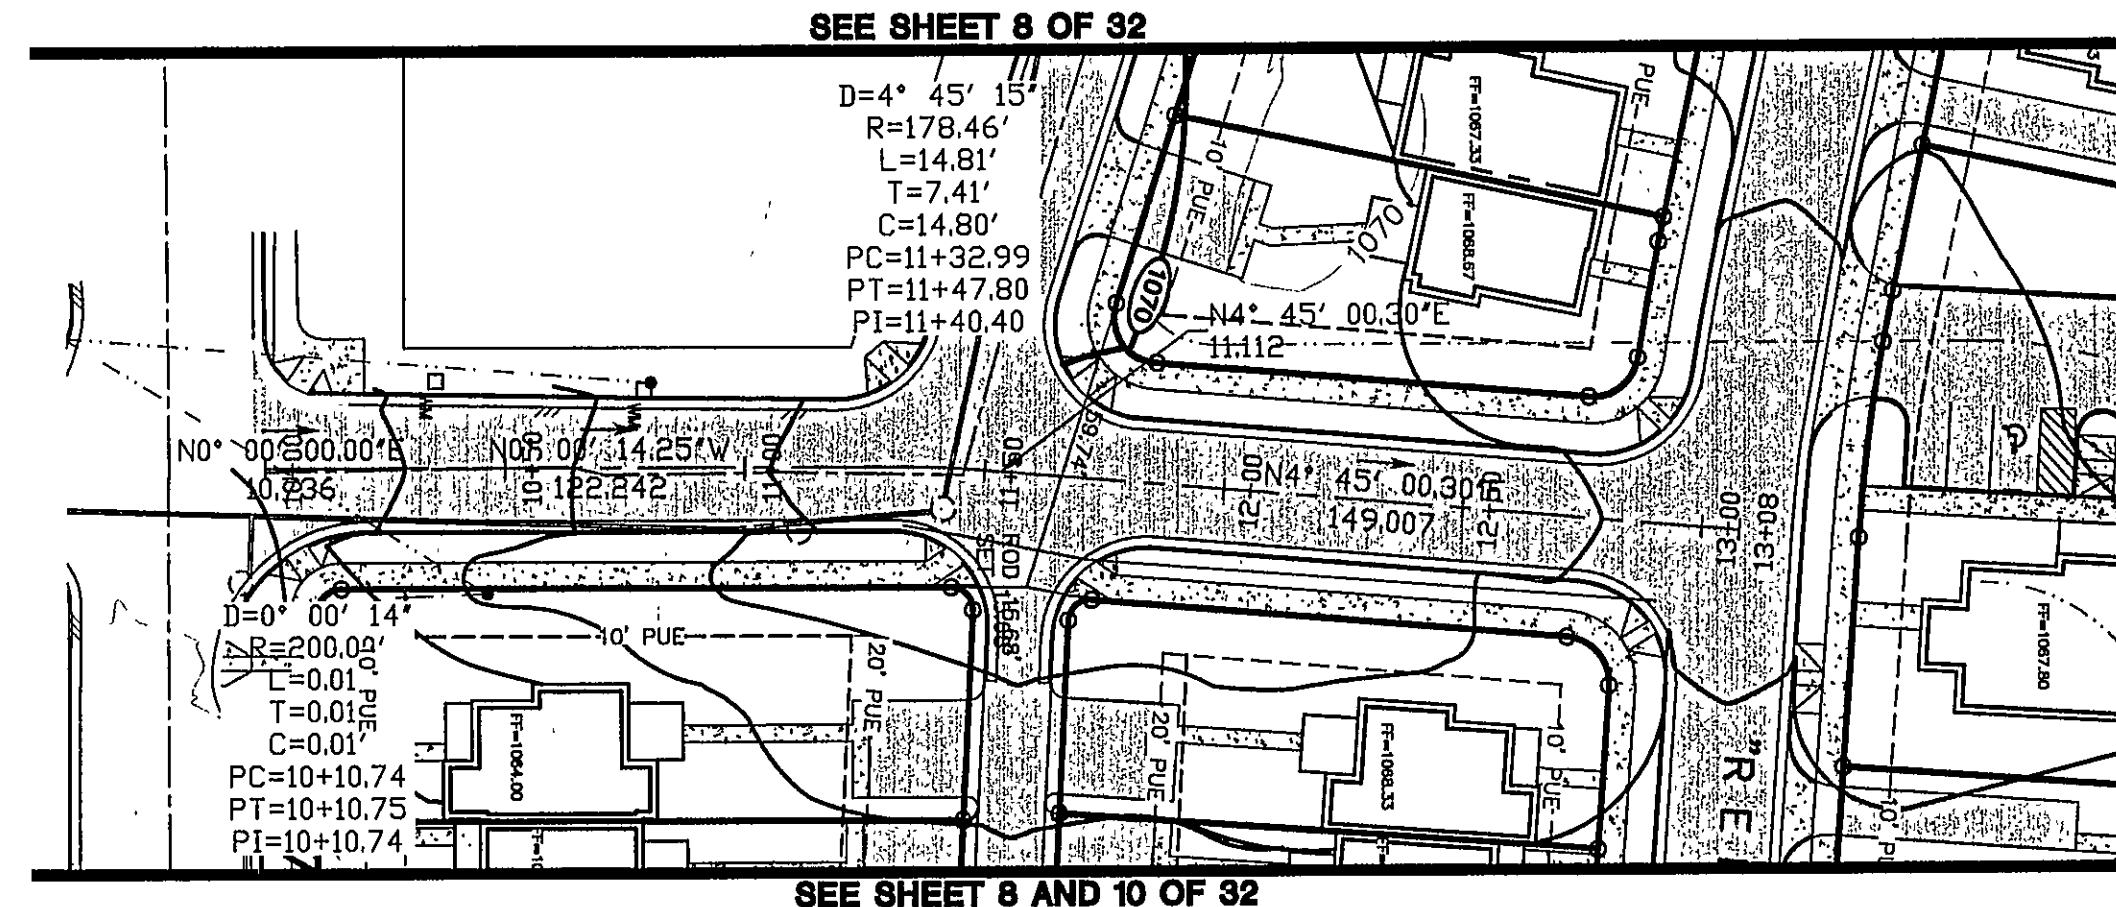

18TH STREET PLAN
SCALE = 1"=40'

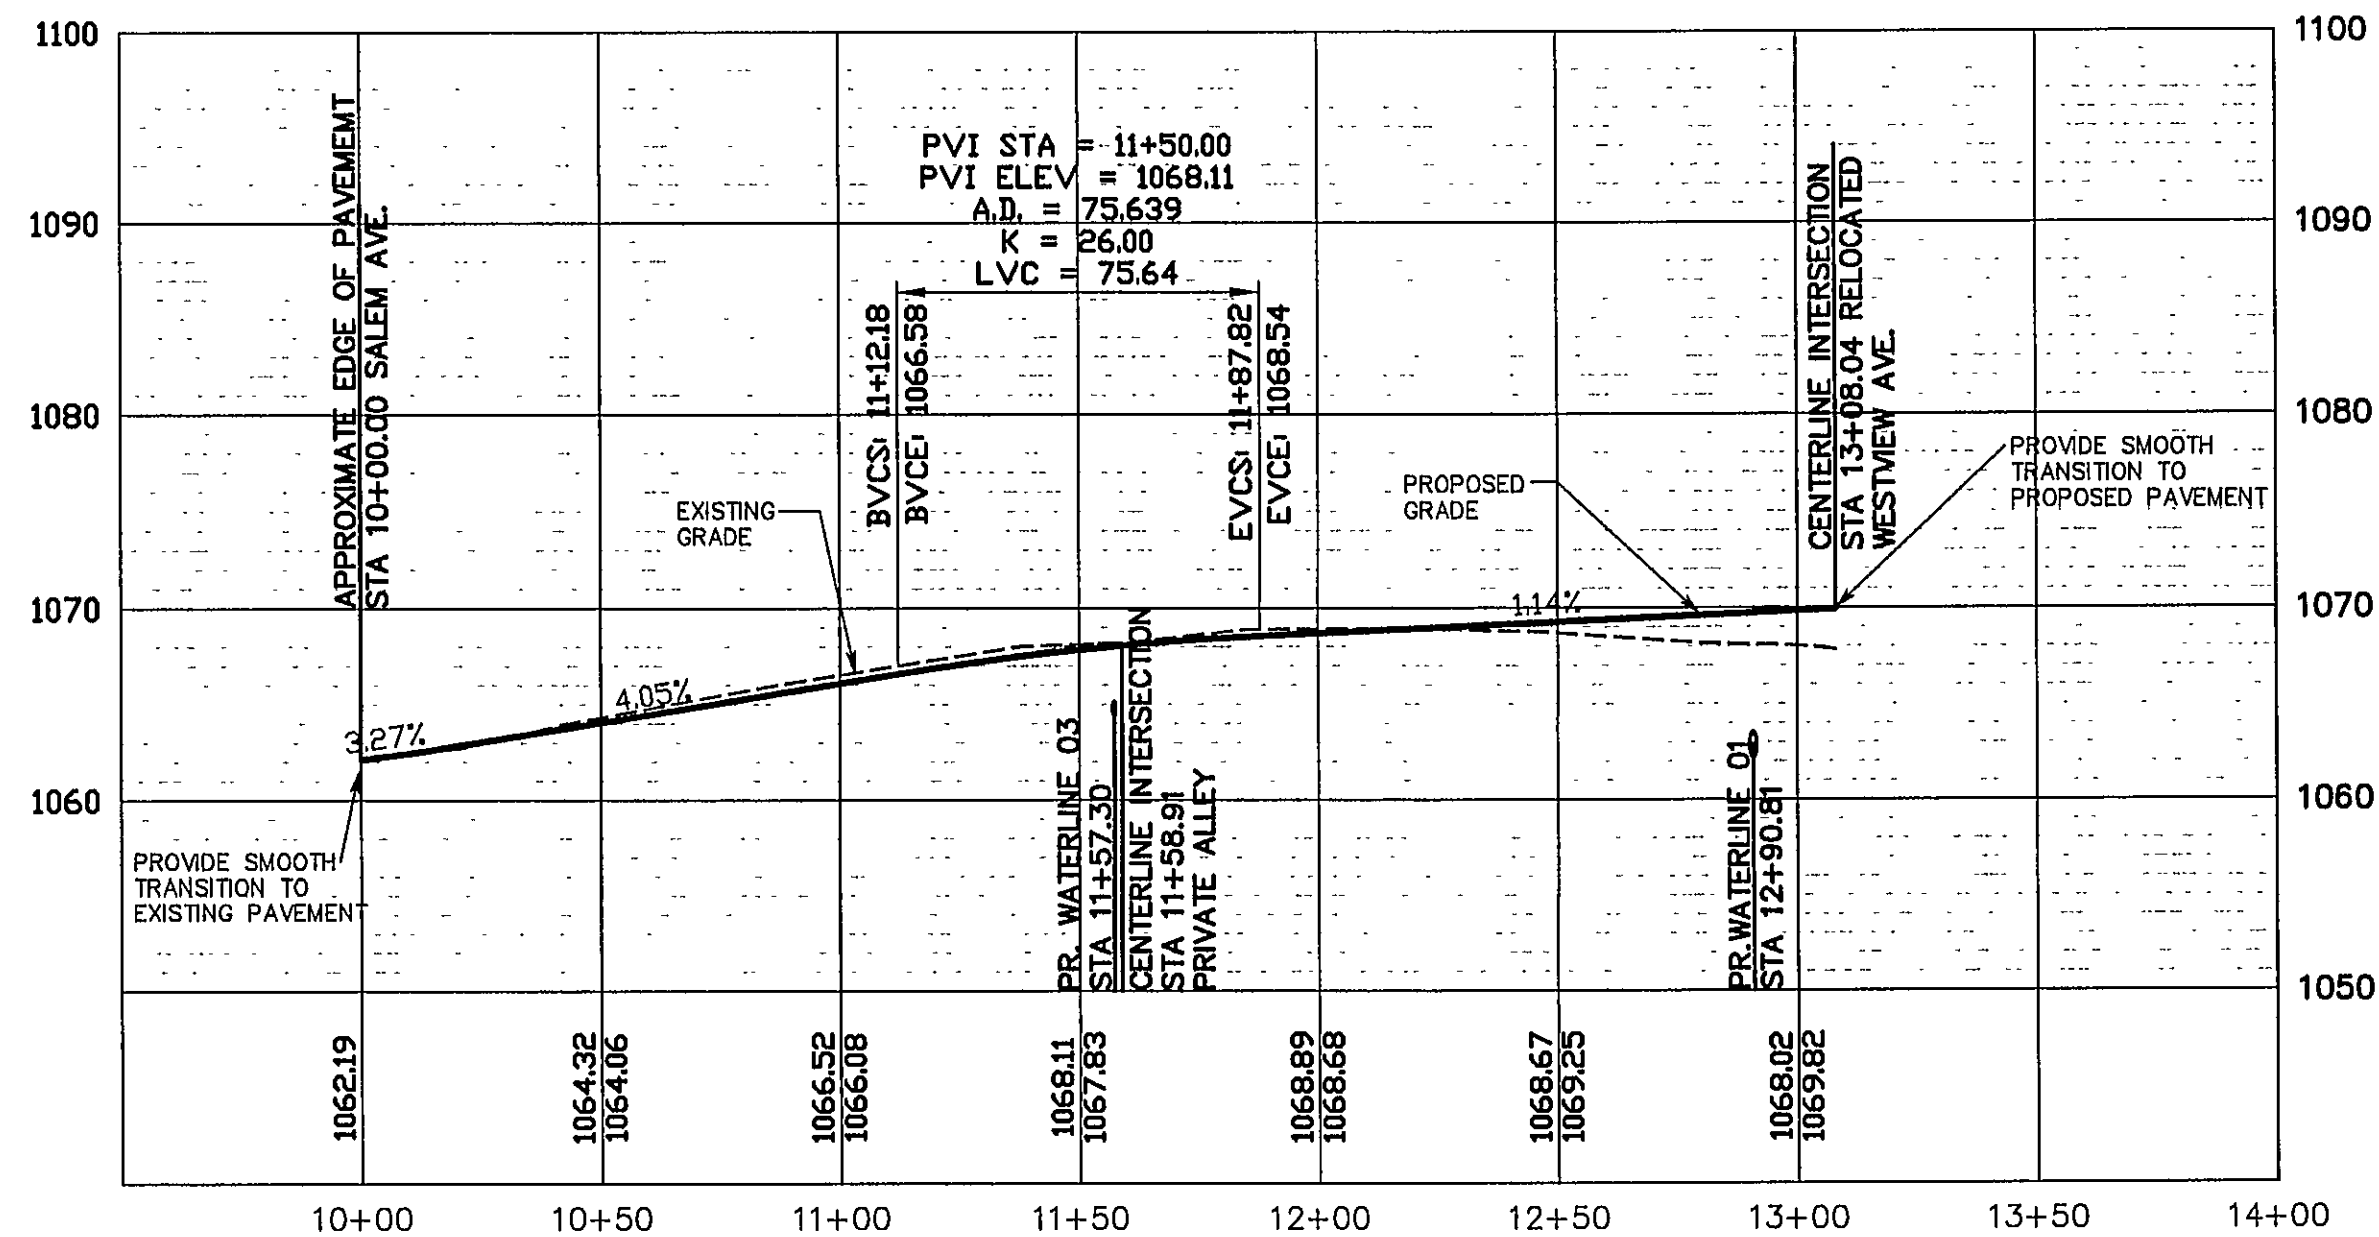

18TH. STREET PROFILE
SCALE = 1"=40'H, 1"=10'V

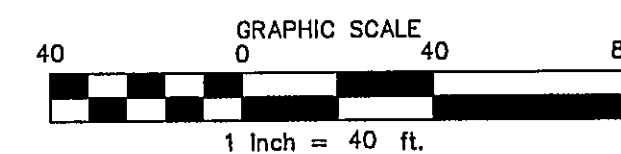

GAY AND NEEL, INC.
CIVIL ENGINEERING
LAND PLANNING
SURVEYING
328 Mountain Avenue S.W.
Roanoke, Virginia 24016
Phone: (540) 345-1110 Fax: (540) 345-5560
Email: info@gayandneel.com

18th. St. Plan And
Profile

R.R.H.A
Hurt Park Site Plan
City Of Roanoke, Virginia

COMMONWEALTH OF VIRGINIA
MICHAEL G. GAY
Lic. No. 17560
10/21/07
PROFESSIONAL ENGINEER

REVISED:
07/13/07
09/14/07
10/22/07

DESIGNED/CALC/MGG,AMC
CHECKED: RAM
DRAWN: AMC,PLJ
SCALE: V1"=10', H1"=40'
DATE: 04/18/07

JOB NO. 1588.0

SHEET 9 OF 32