





U:\Drawings\1588.dwg (CVI-3D-AMC\1588-SR-R3-110507.dwg, ALLEY PLAN AND PROFILE, 11/7/2007 10:49:48 AM,
pjohnson, RKE HP Design\let 500.pc3, Arch D, 11)

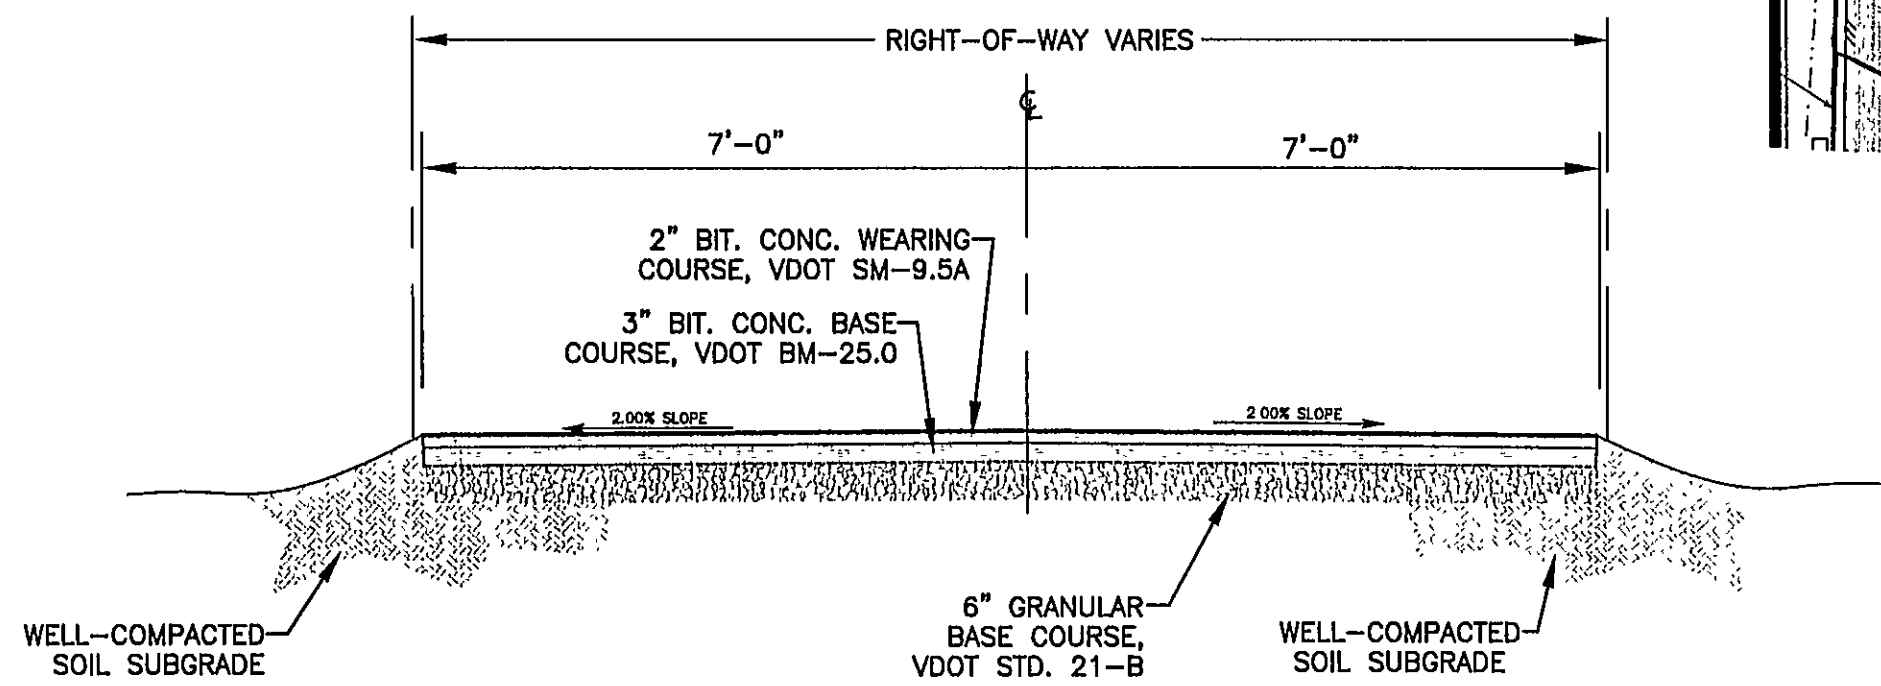

ALLEY CROSS SECTION
NTS

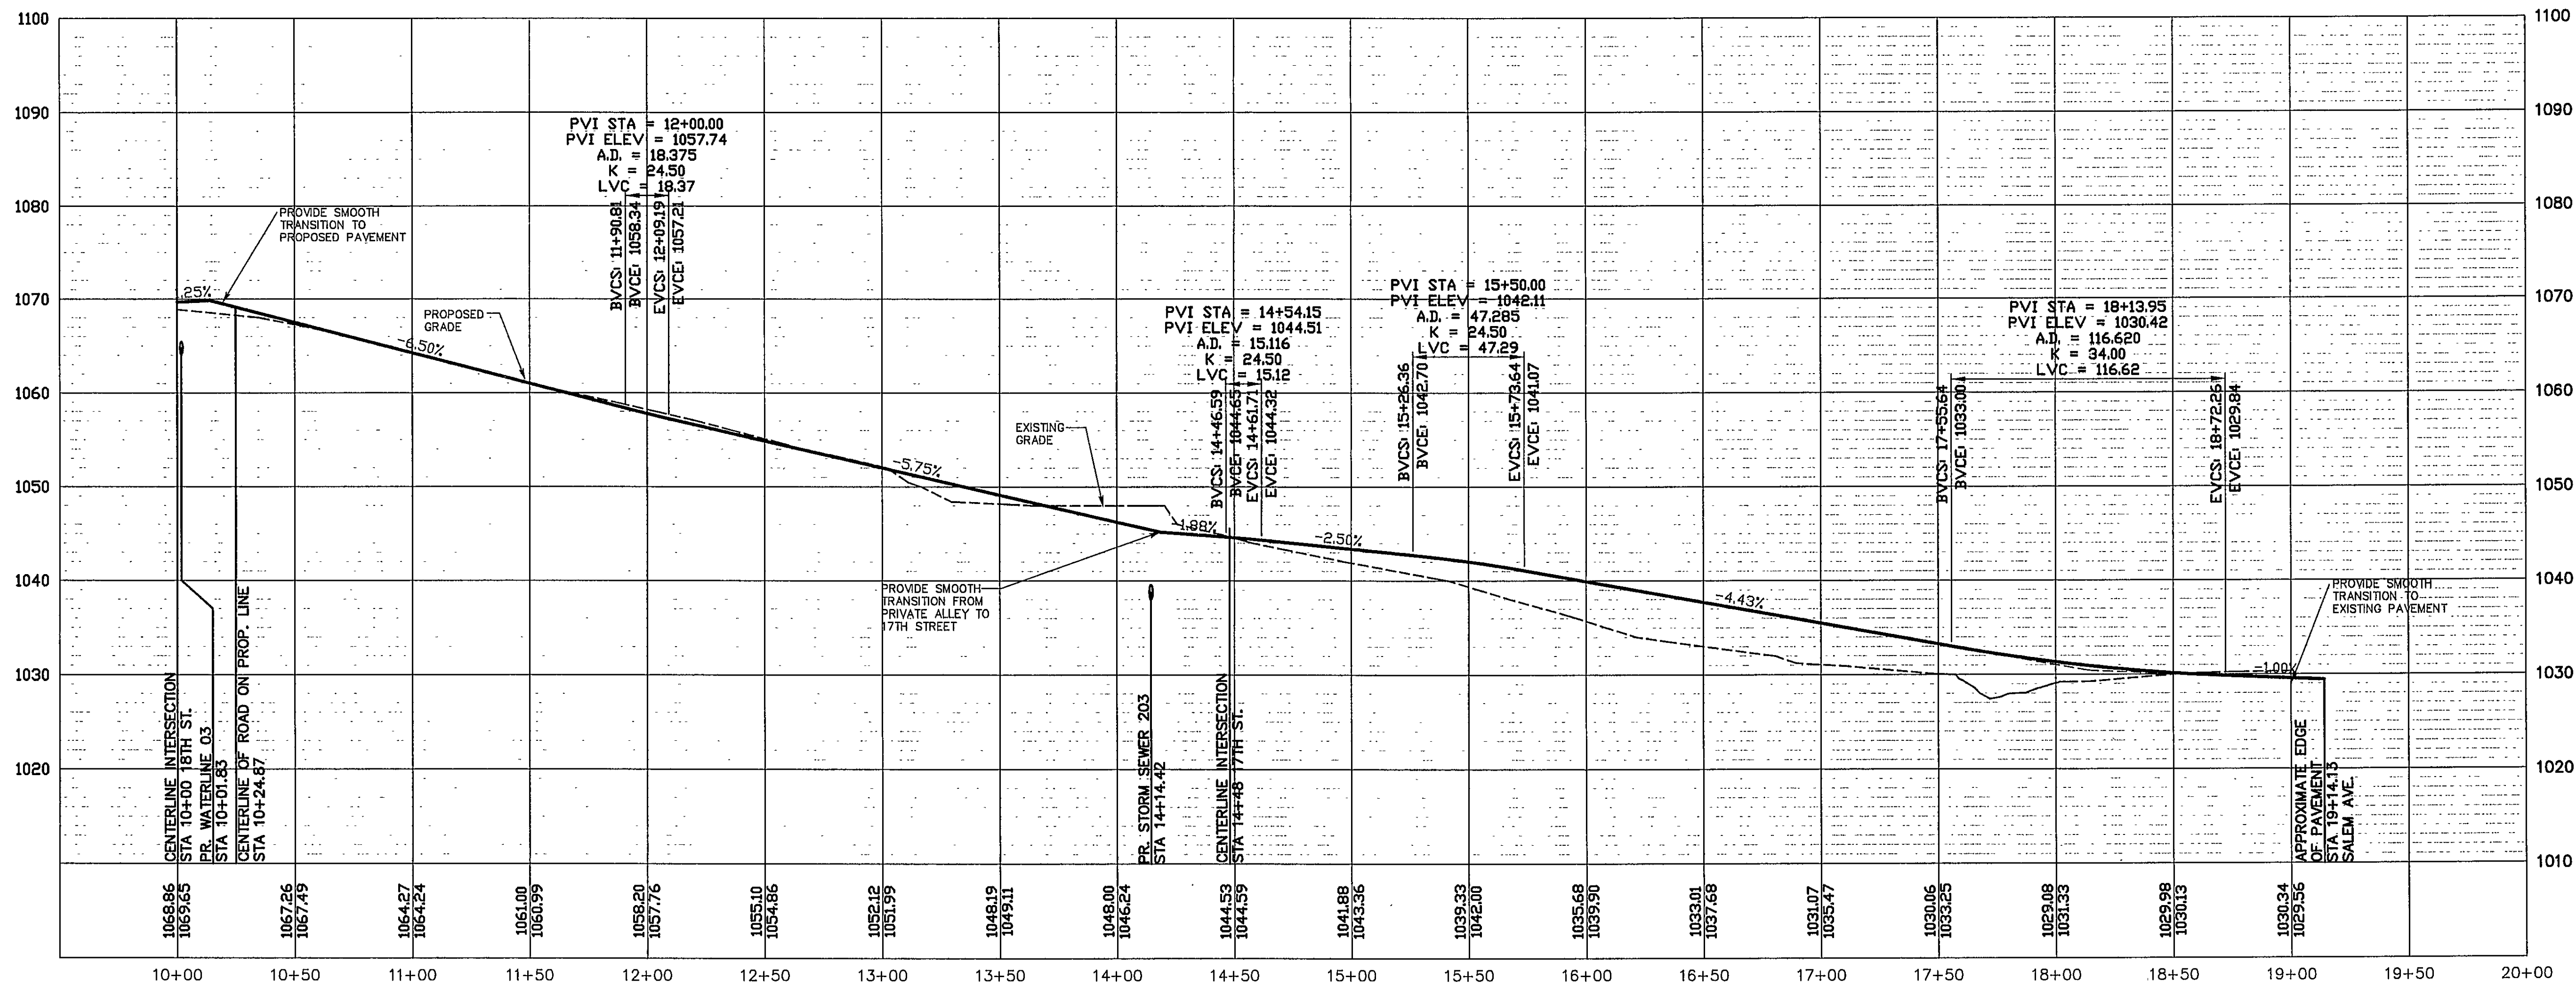

ALLEY PROFILE
SCALE = 1"=40'H, 1"=10'V

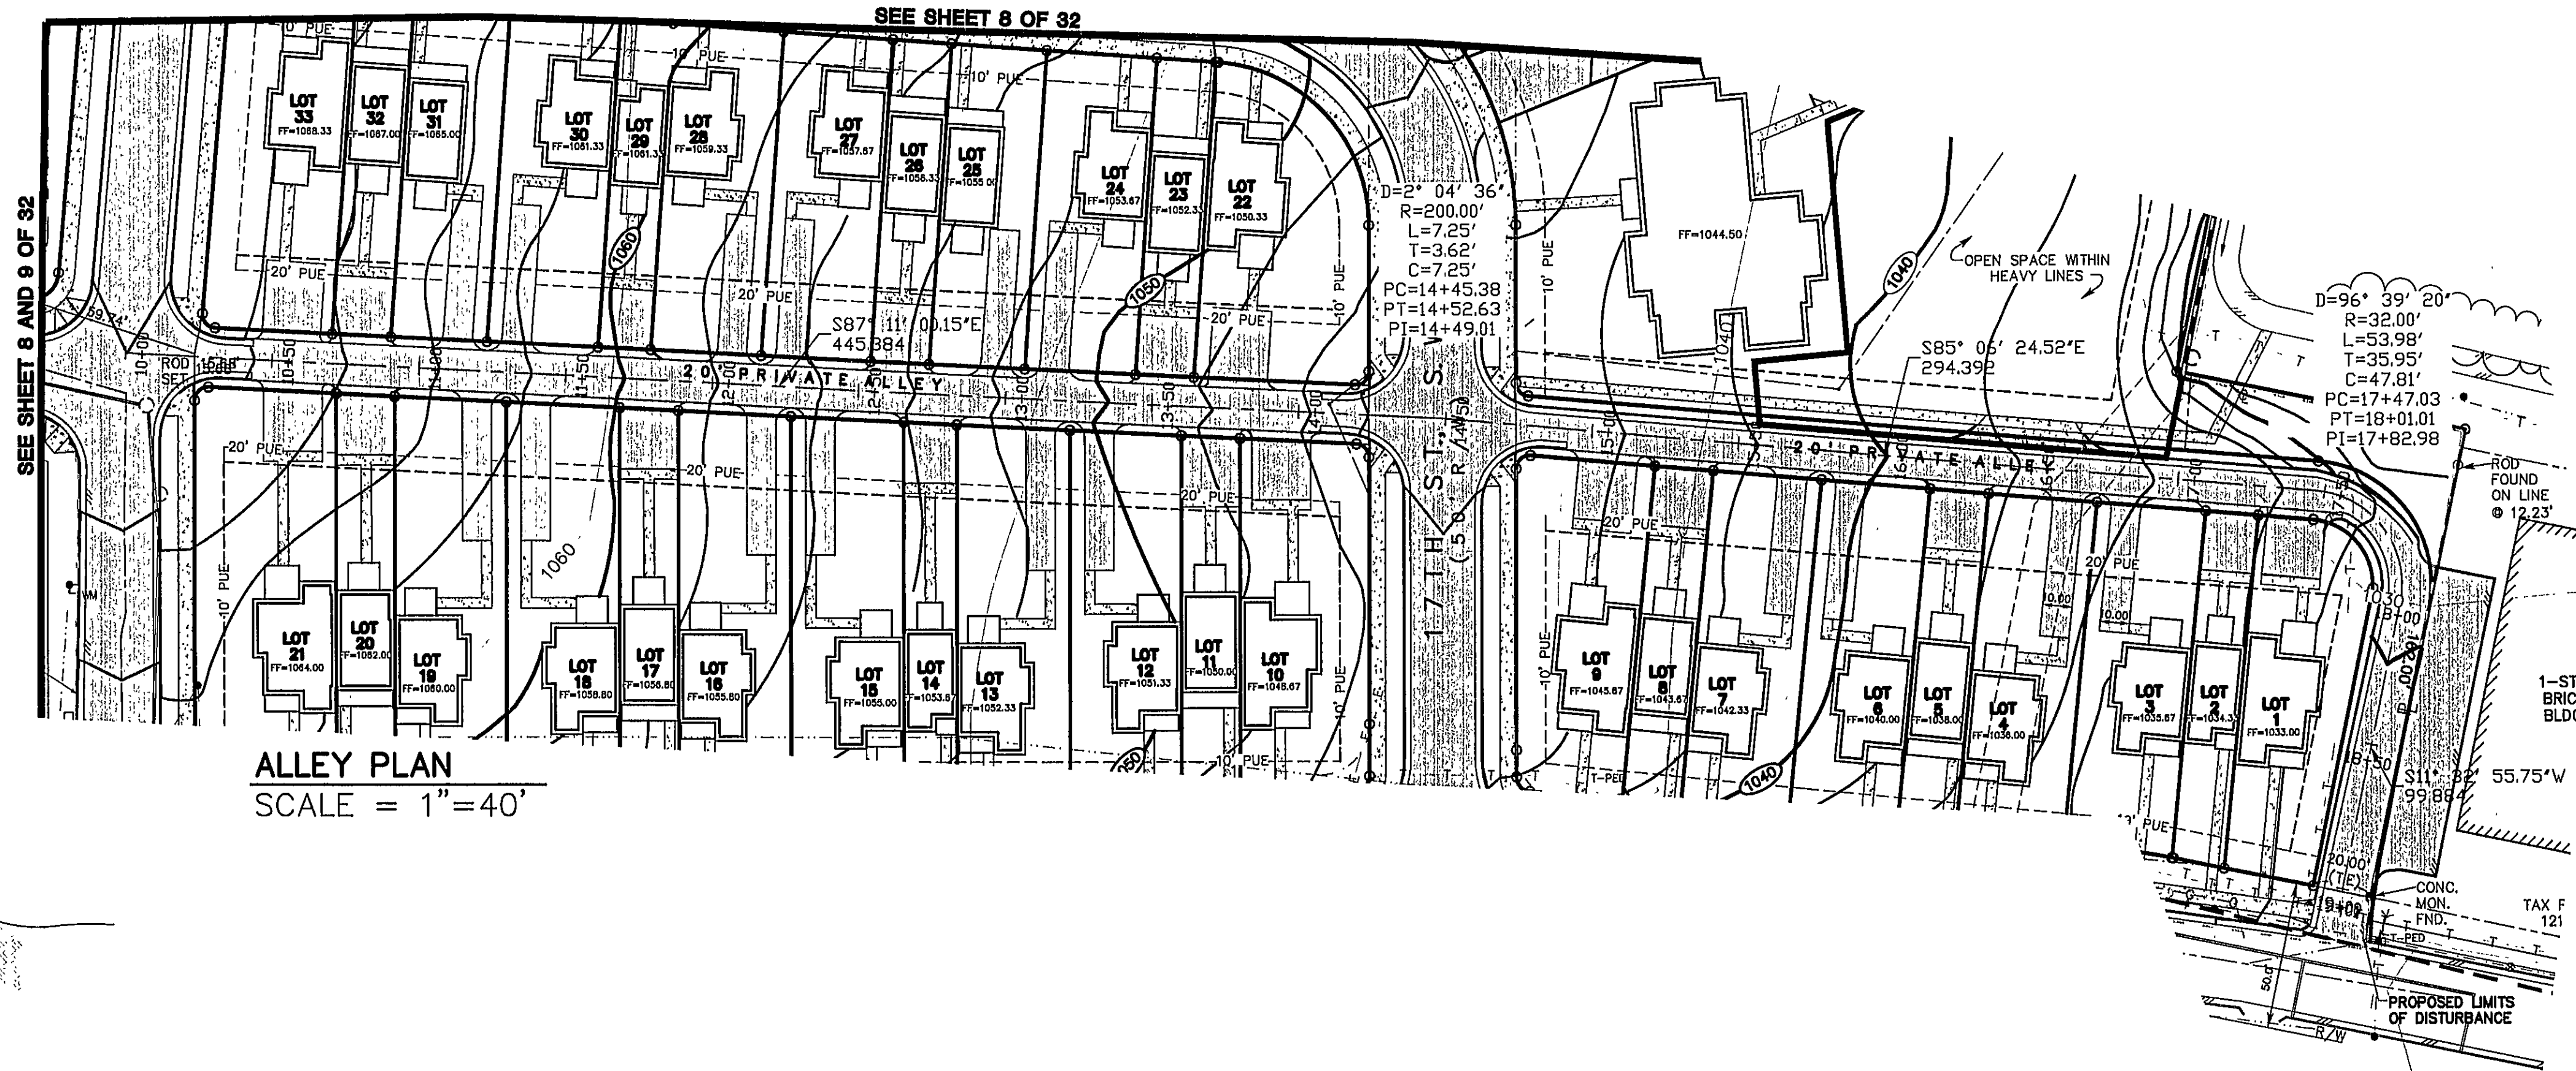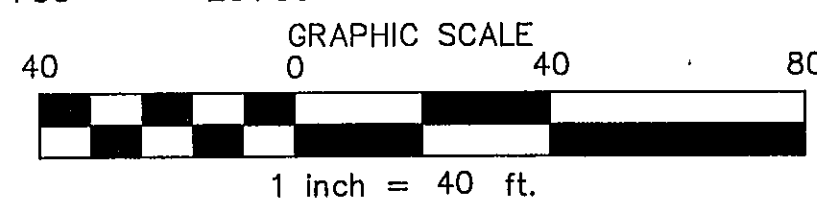

ALLEY PLAN
SCALE = 1"=40'