
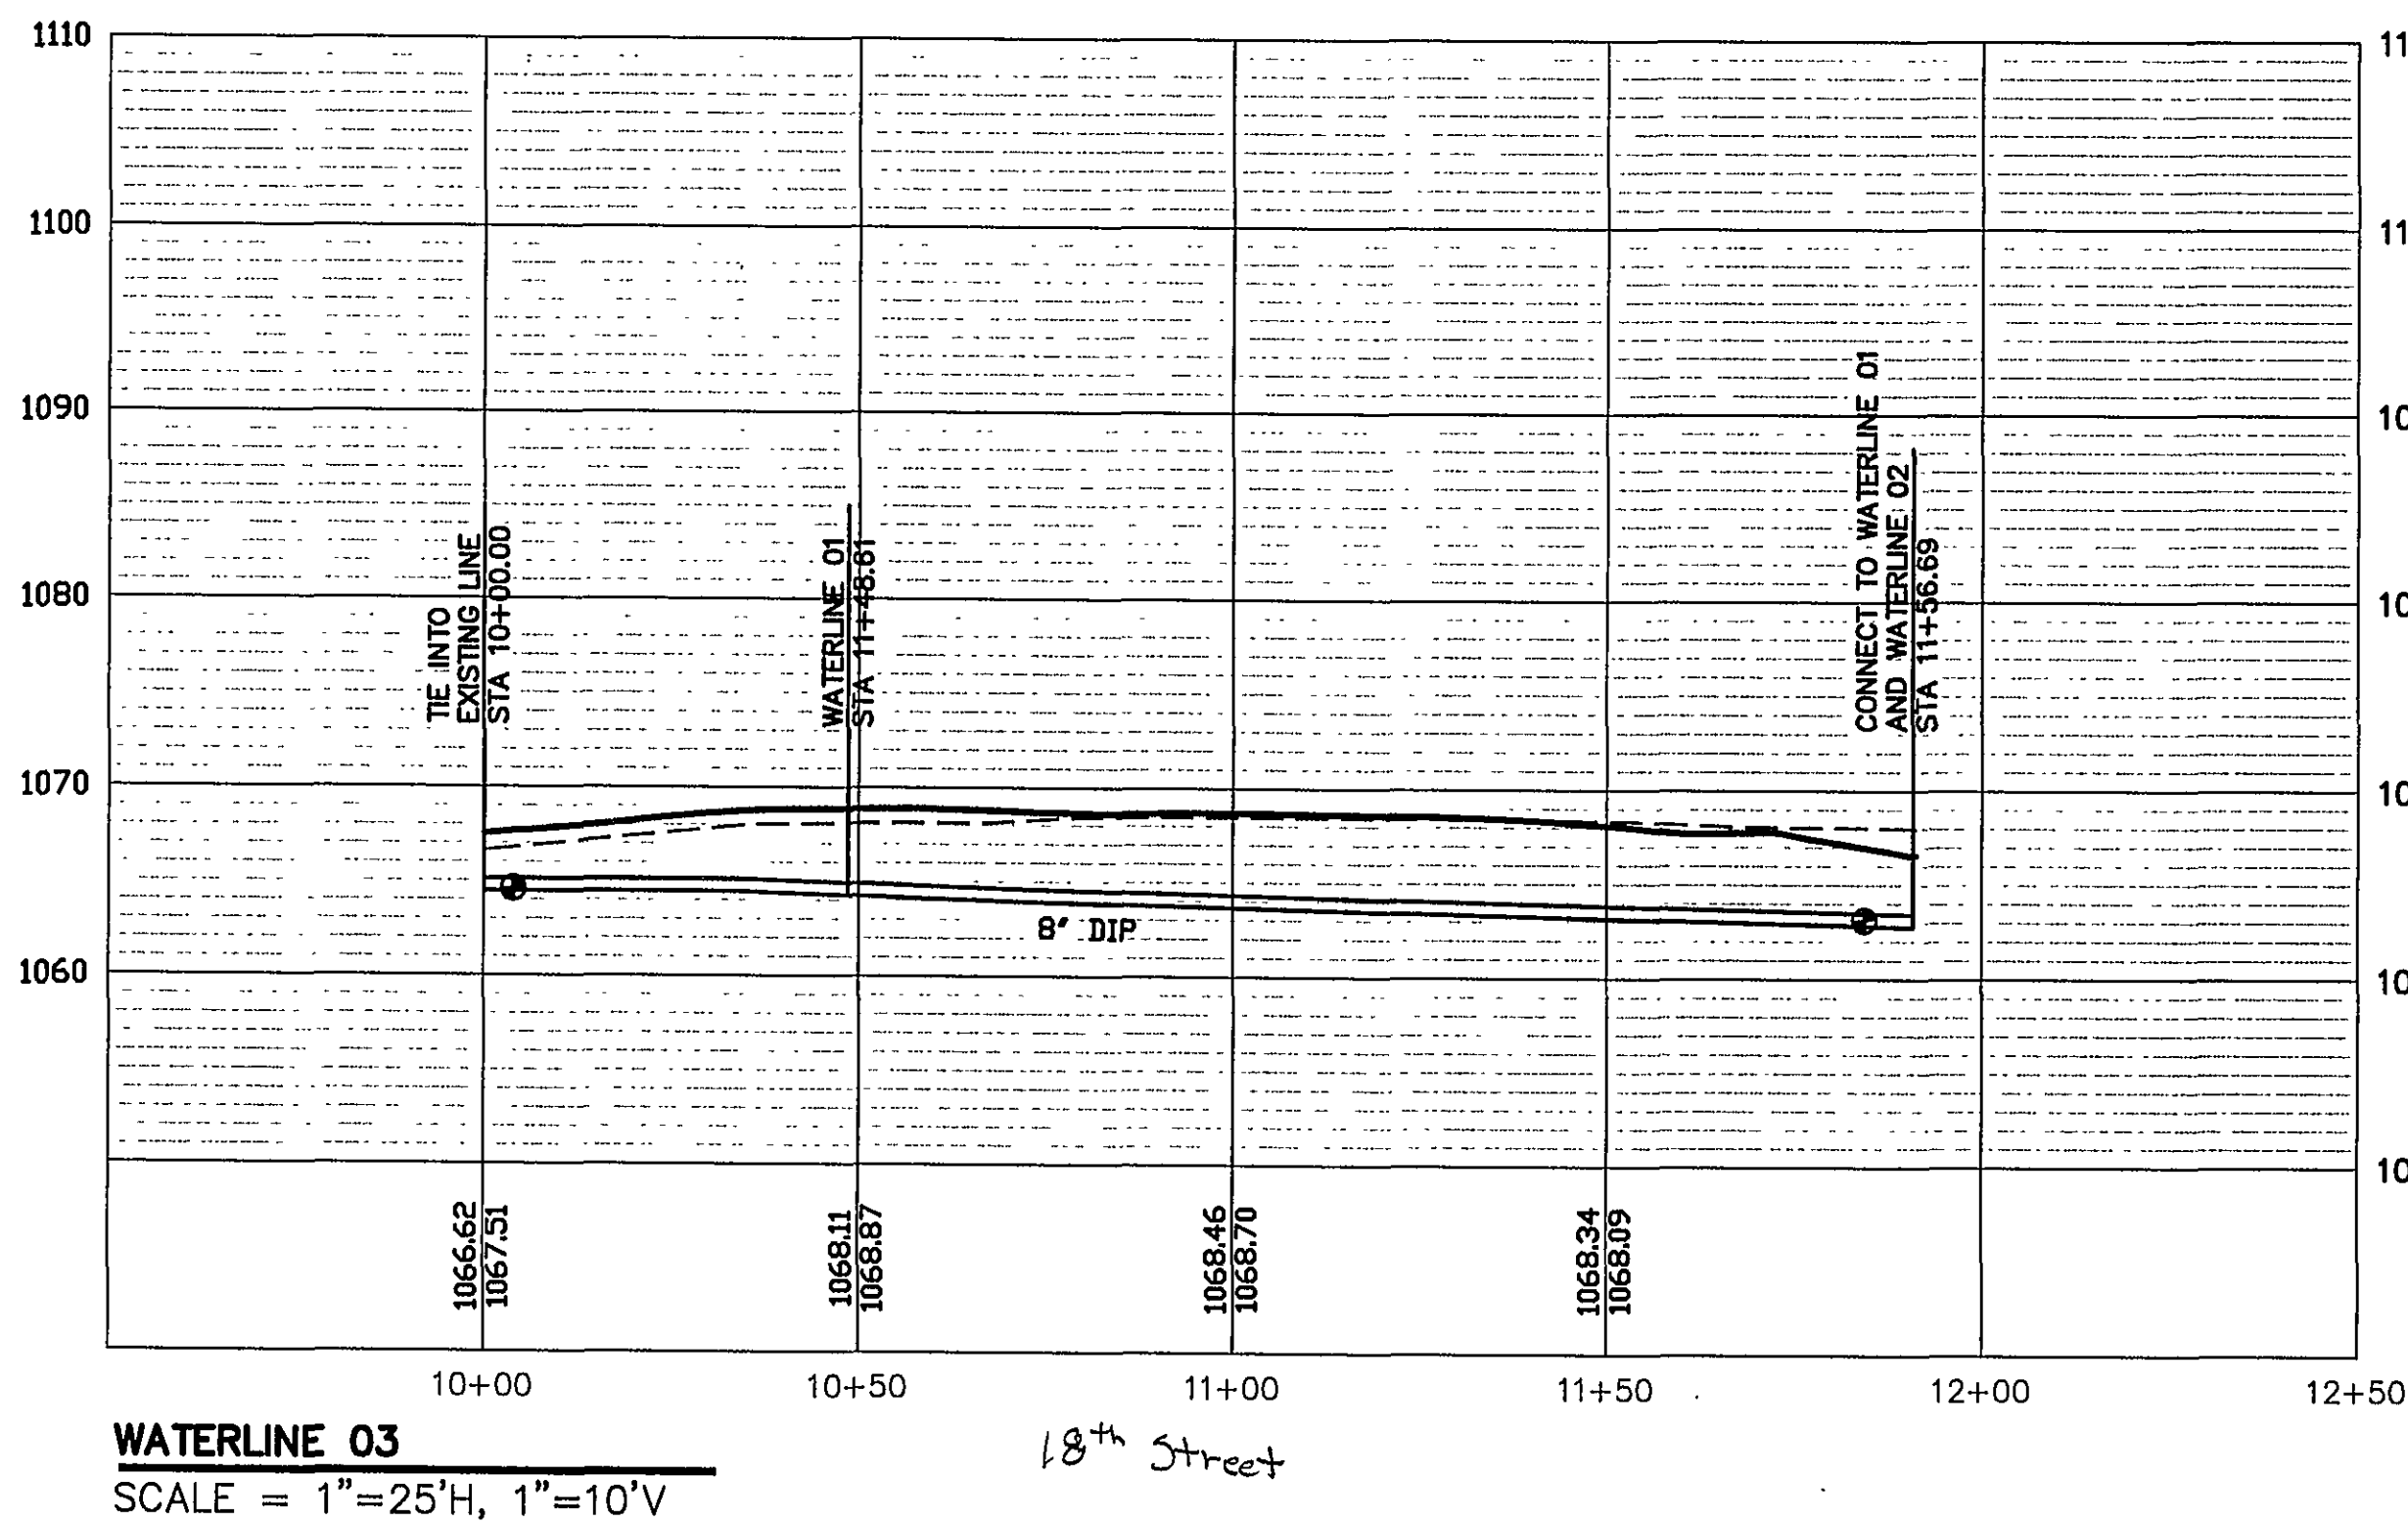
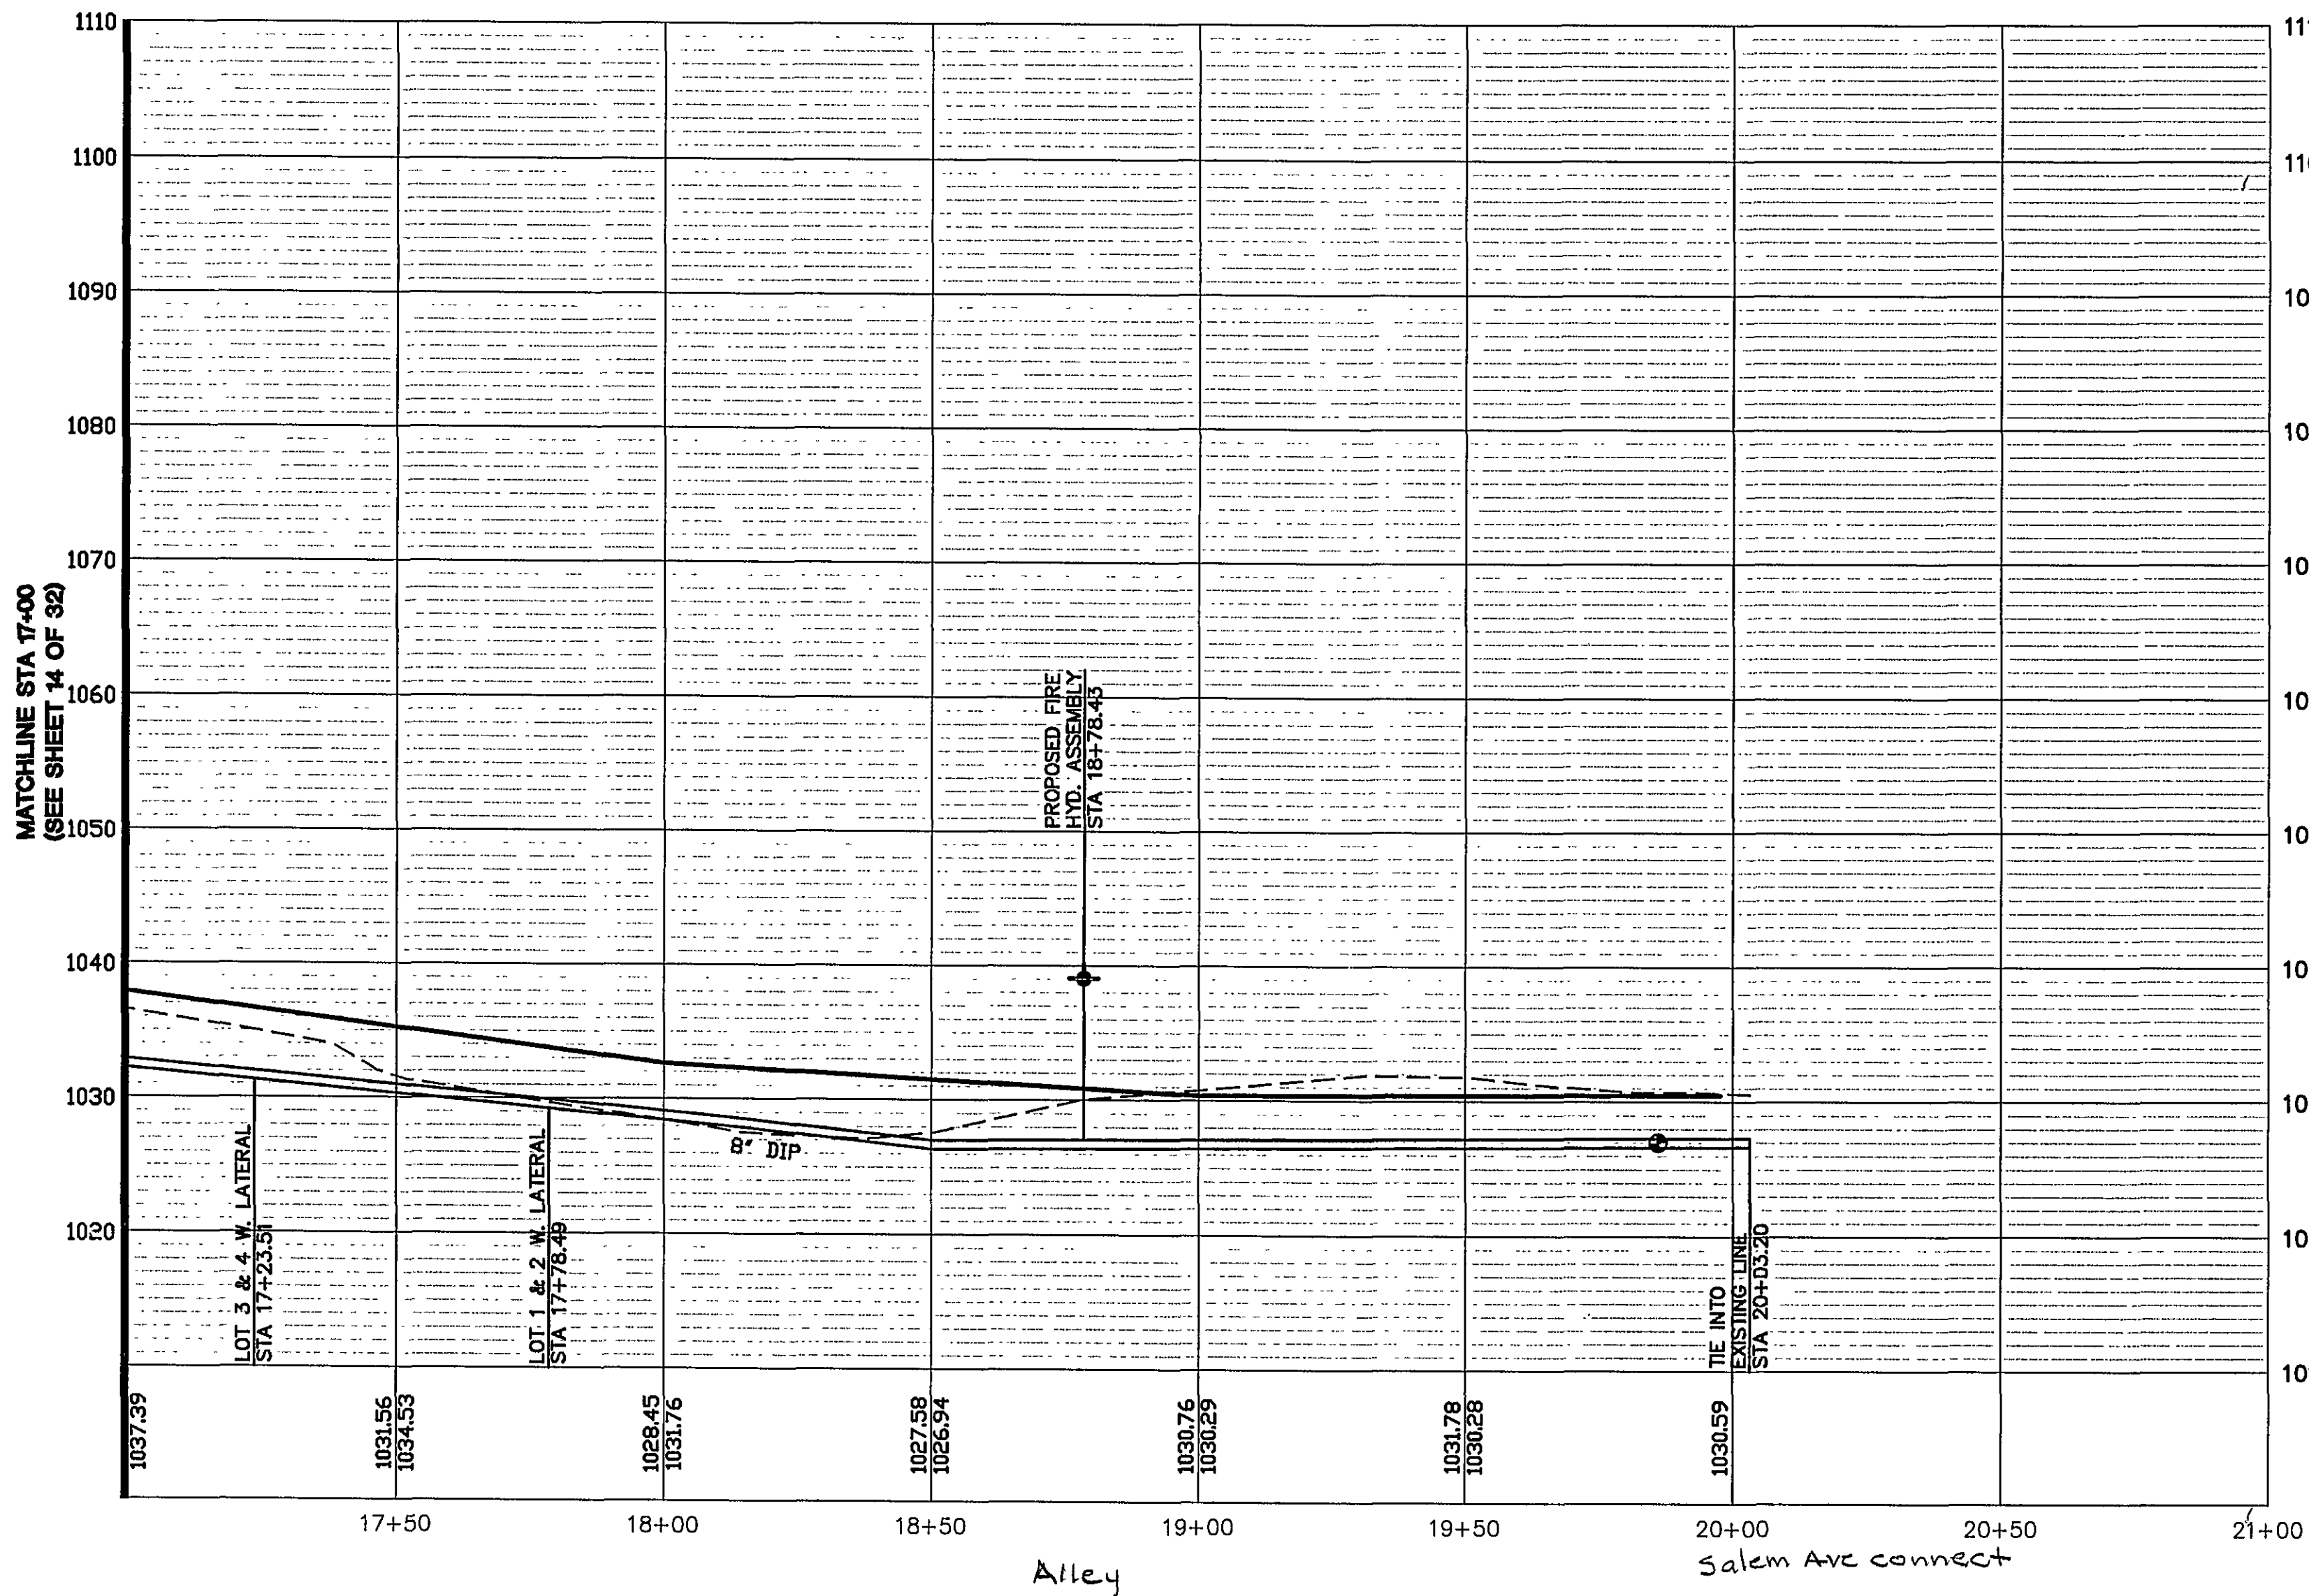


328 Mountain Avenue S.W.  
Roanoke, Virginia 24016  
Phone: (540) 345-1710 Fax: (540) 345-5560  
Email: info@gayandneel.com

## Waterline Profiles

R.R.H.A  
Hurt Park Site Plan  
City of Roanoke, Virginia

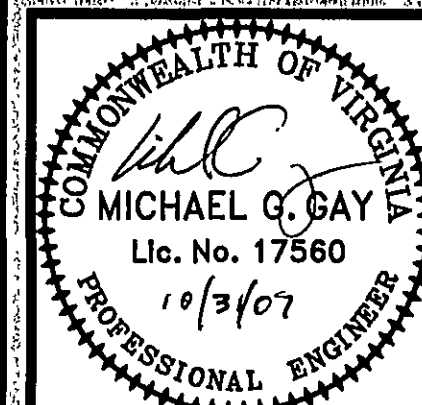

REVISED:  
07/13/07  
09/14/07  
10/22/07

DESIGNED/CALC/MGG,AMC  
CHECKED: RCM  
DRAWN: AMC,PLJ  
SCALE: 1"=10'V, 1"=50'H  
DATE: 04/18/07

JOB NO. 1588.0

SHEET 15 OF 32